


1/ THIS DRAWING IS BASED ON OBSERVATIONS MADE DURING A SITE VISIT ON 4/10/16

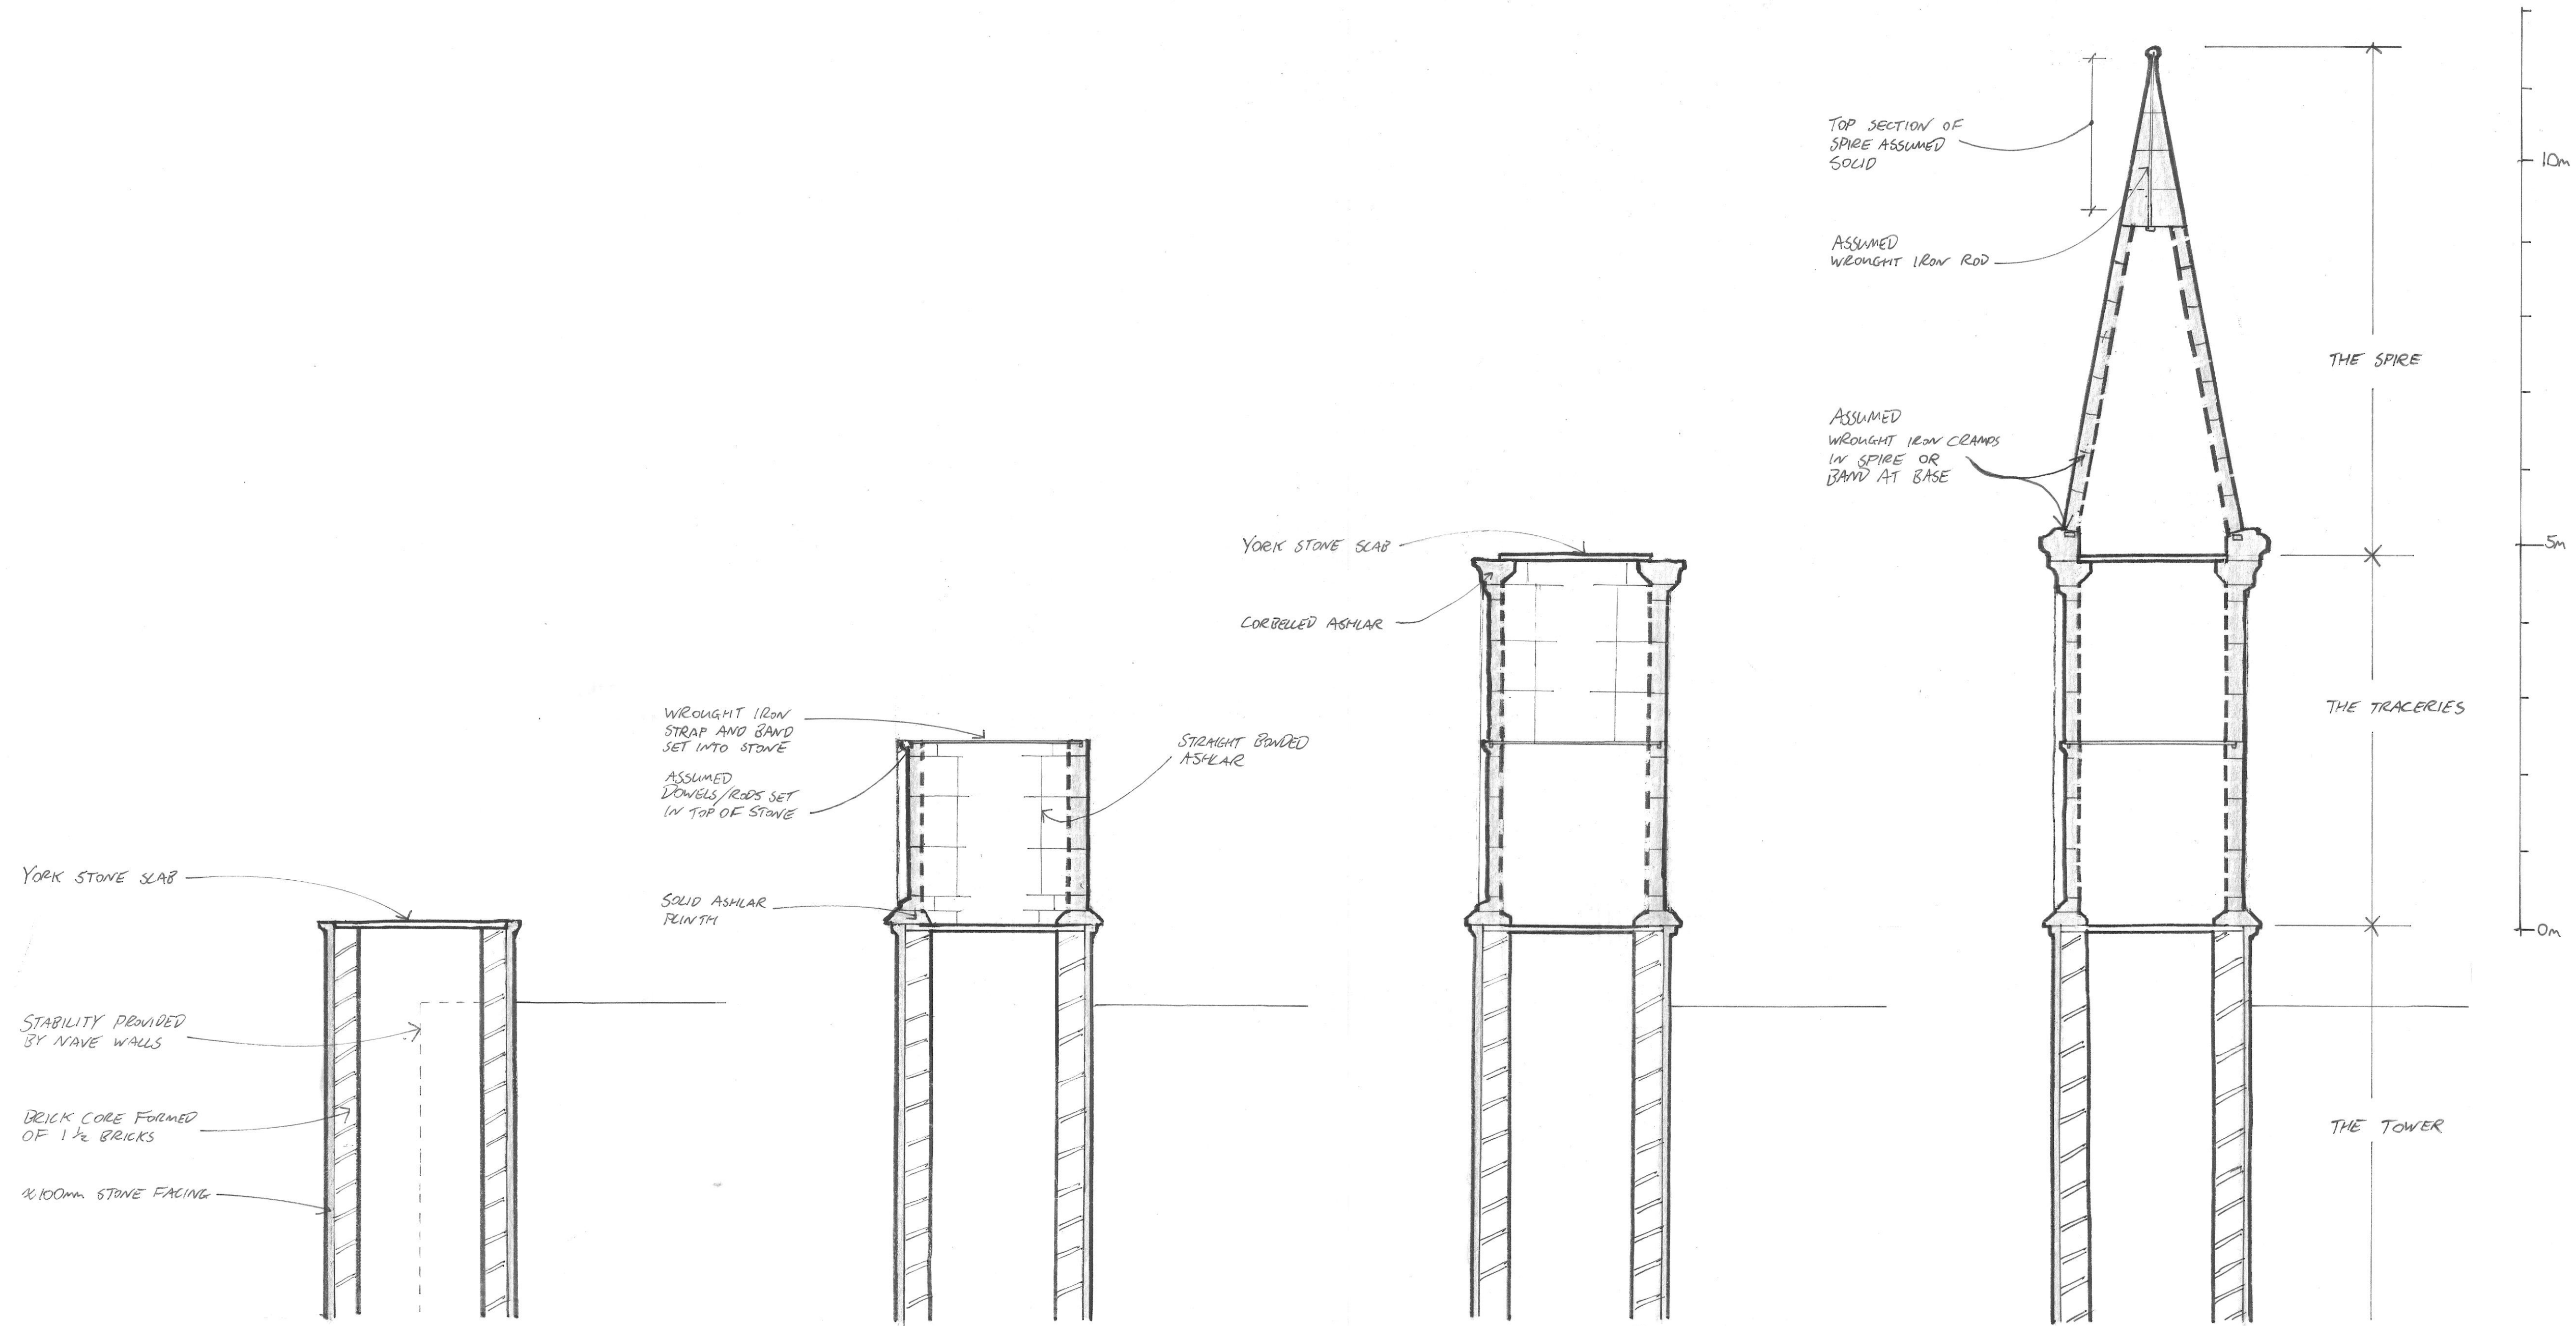

ASSUMED CONSTRUCTION SEQUENCE OF EXISTING TOWER

A	4.11.16	ISSUED AS PART OF REPORT	FGO
-	27.10.16	ISSUED FOR INFORMATION	FGO

job
**ST KATHERINE'S
 THE DANISH CHURCH**

title
**ASSUMED CONSTRUCTION SEQUENCE
 OF EXISTING TOWER**

drawn
 FGO
 date
 NOV 2016

checked
 Sbe
 scale (original - A1)
 1:50

Alan Baxter

75 Cowcross Street London EC1M 6EL
 tel 020 7250 1555
 email aba@alanbaxter.co.uk
 www.alanbaxter.co.uk

orig. no.	rev.
1601/212/02	A