


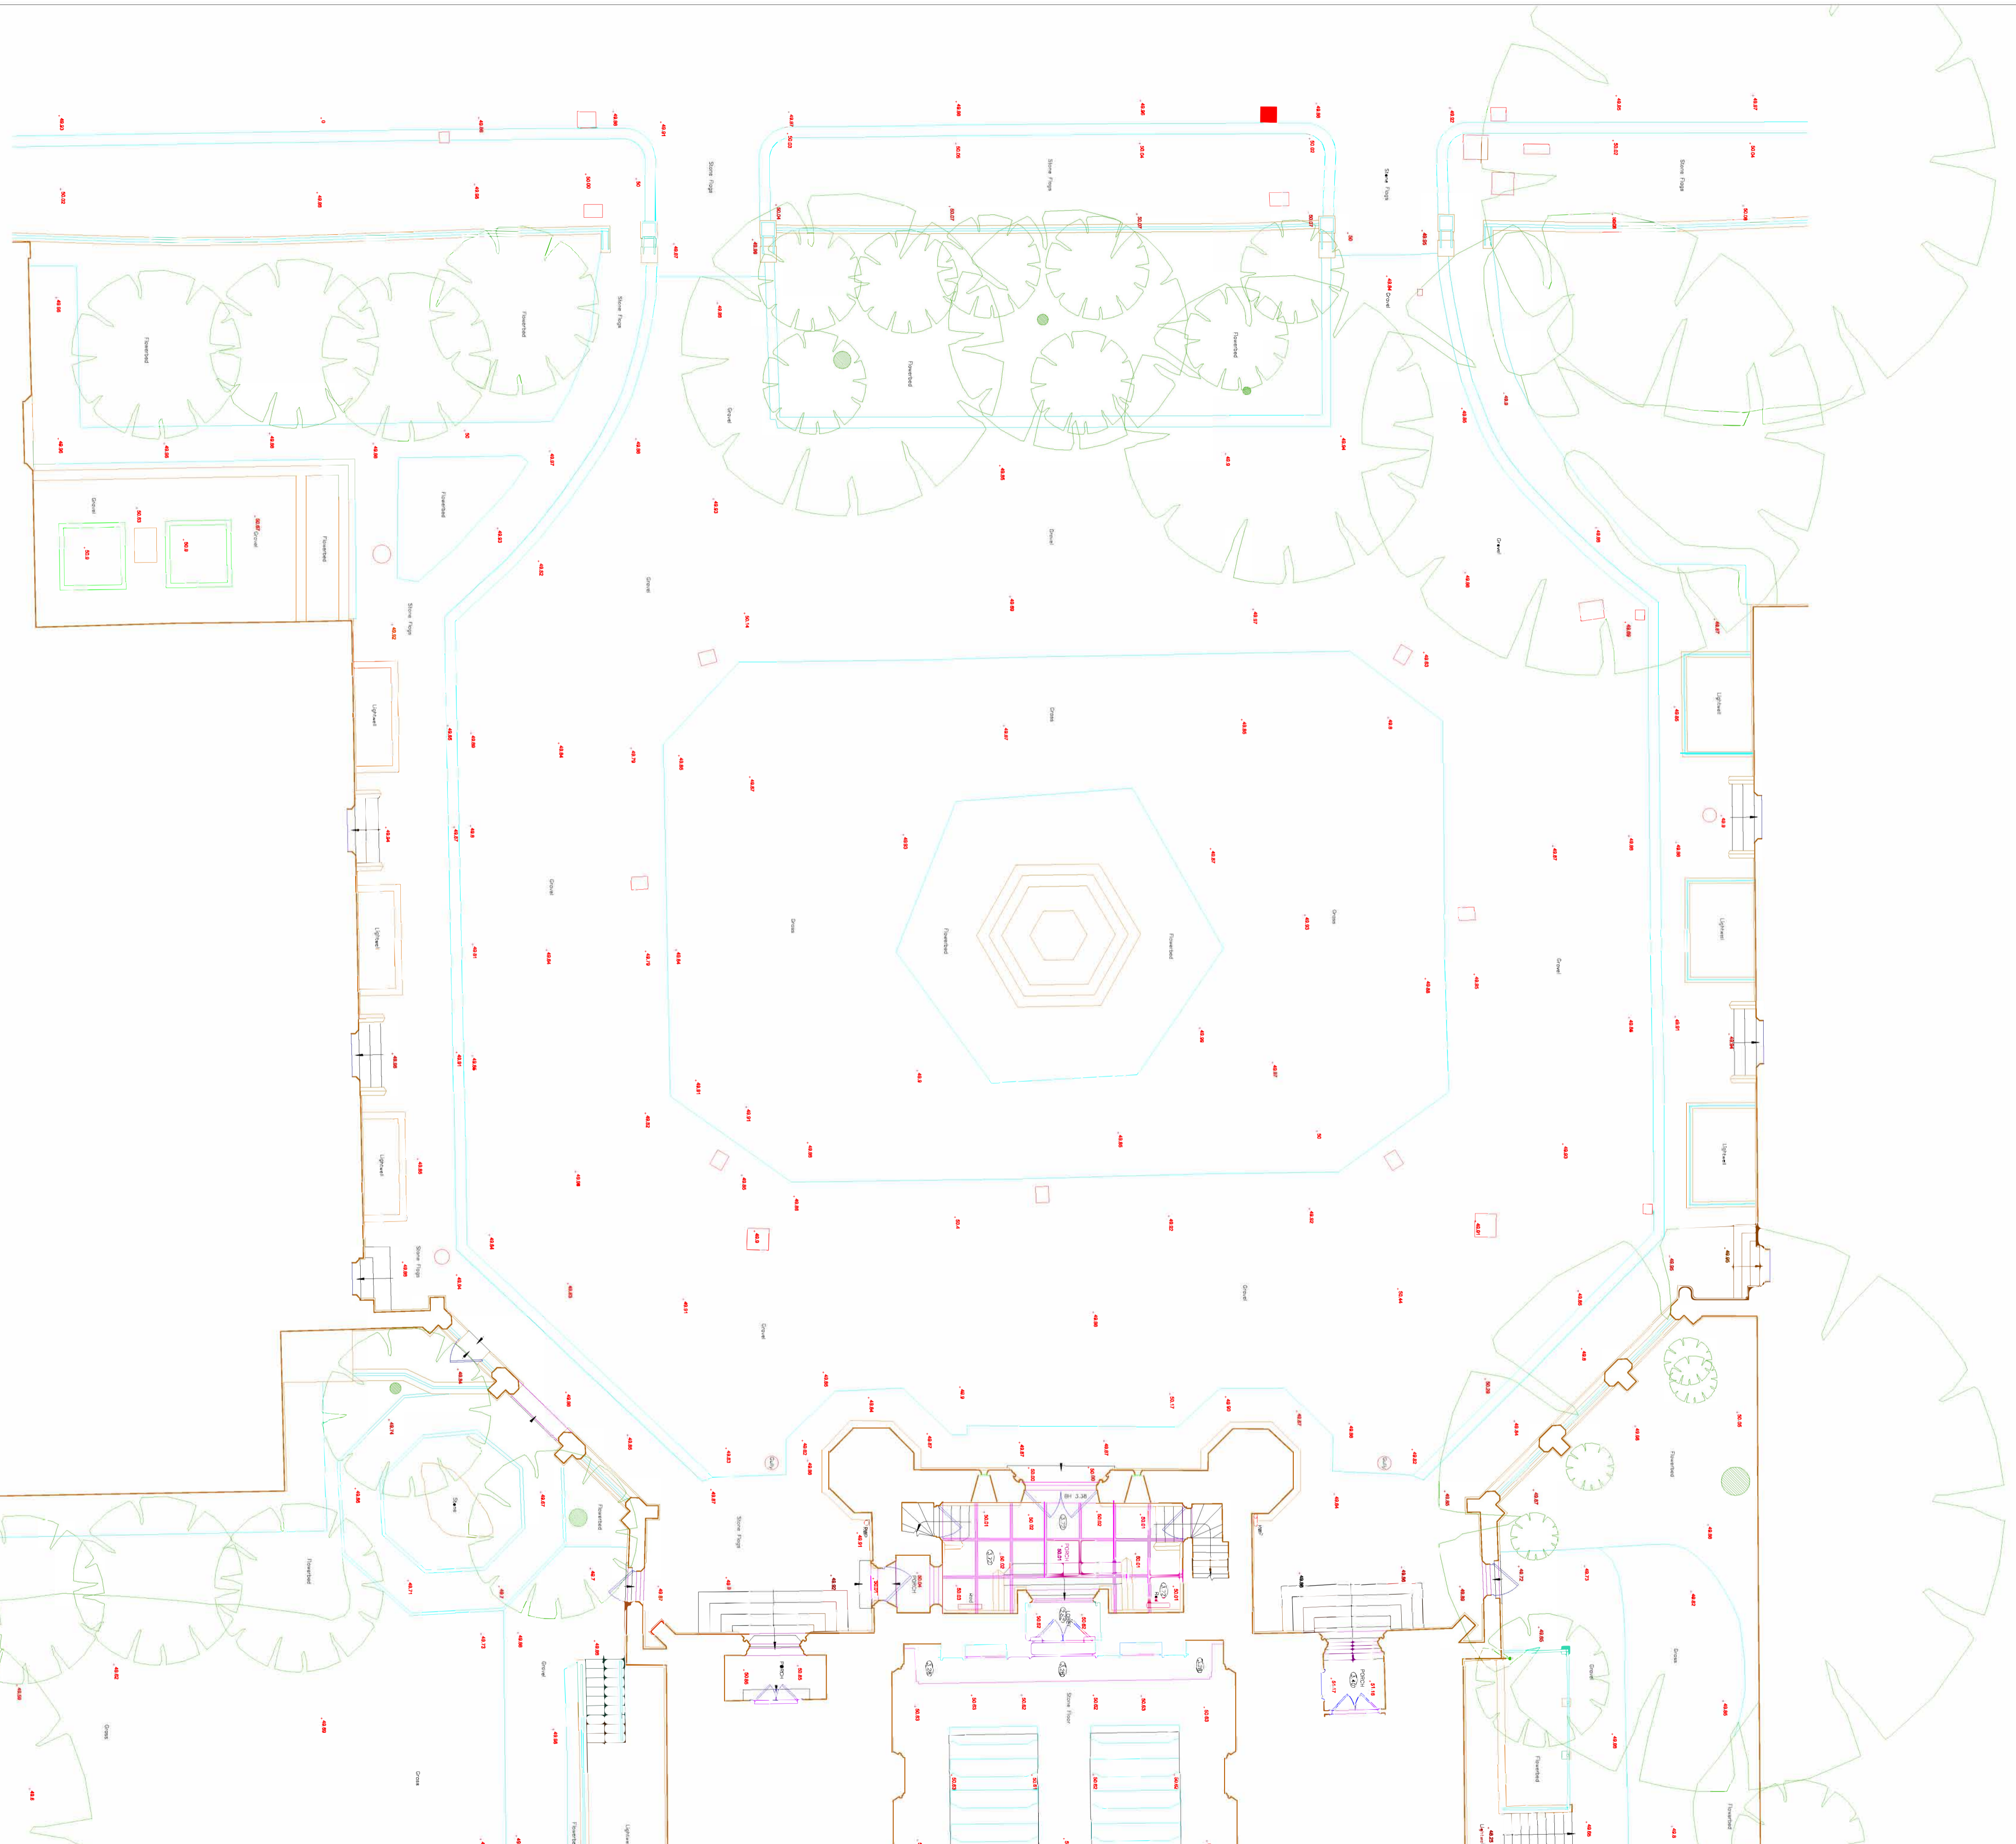


Indicative only



**Notes:**  
Drawing units are metres.

 Stair slope arrows point up  
 Direction of floor boards  
 Direction of roof slope (up)

**Abbreviations:**

**Notes:**  
THIS SURVEY HAS BEEN CARRIED OUT WITH AN ACCURACY CONSISTENT WITH A SCALE OF 1:50.  
INTERROGATED DIMENSIONS WILL BE WITHIN THE TOLERANCE ASSOCIATED WITH THIS AND SMALLER SCALES ONLY.  
ALL LEVELS ARE IN METRES, RELATED TO AN ARBITRARY DATUM  
UNITS ARE MILLIMETRES.

**St. Katharine's - The Danish Church in London**

**SITE SURVEY - AS EXISTING**



**SURVEYED & DRAWN BY:**  
**James Brennan Associates**  
Chartered Surveyors  
[www.jbrennanassociates.co.uk](http://www.jbrennanassociates.co.uk)  
UNIT 6 WARREN HOUSE  
DREDFORD BUSINESS PARK  
ASHFORD ROAD, BAKEWELL  
DE45 1GT TEL: 01629 814654  
EMAIL: mail@jbrennanassociates.co.uk

**Architect/ Surveyor:**

**Client:**

**Drawing no. 16-82-SS02**

**Issue date Nov 2016**

**Issue status TENDER**

**Scale 1:100@ A1**