

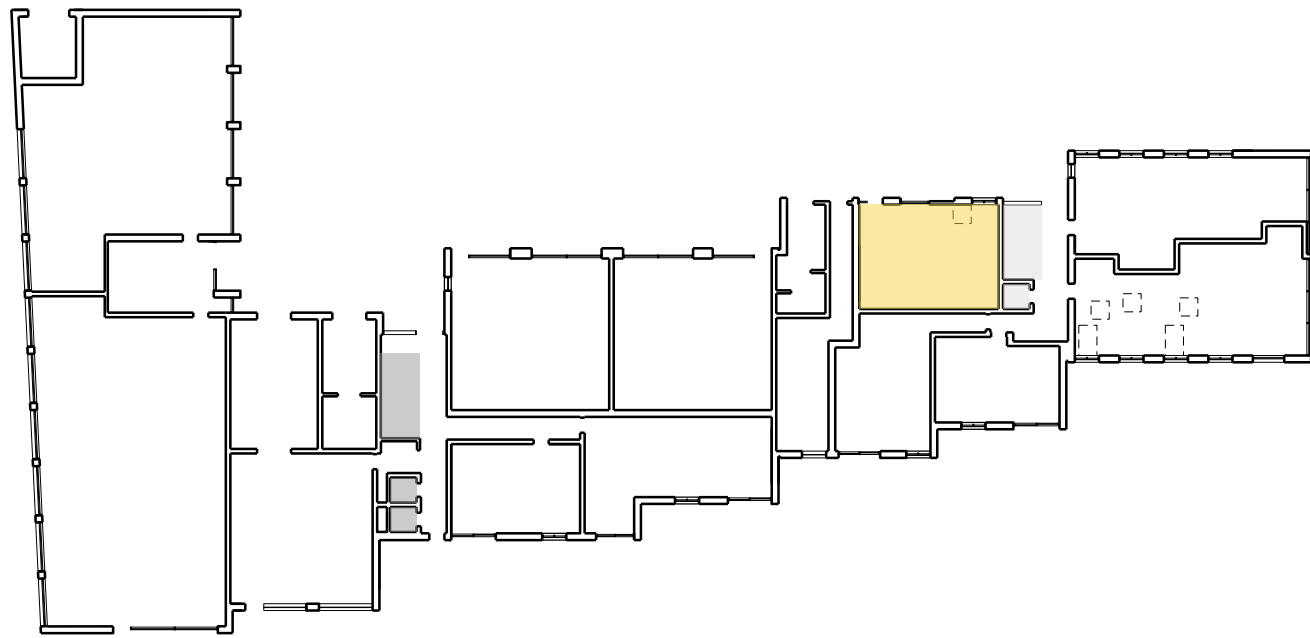



3B4P WHEELCHAIR ACCESSIBLE UNIT
BLOCK B
LEVEL 00
UNIT AREA 105 m2

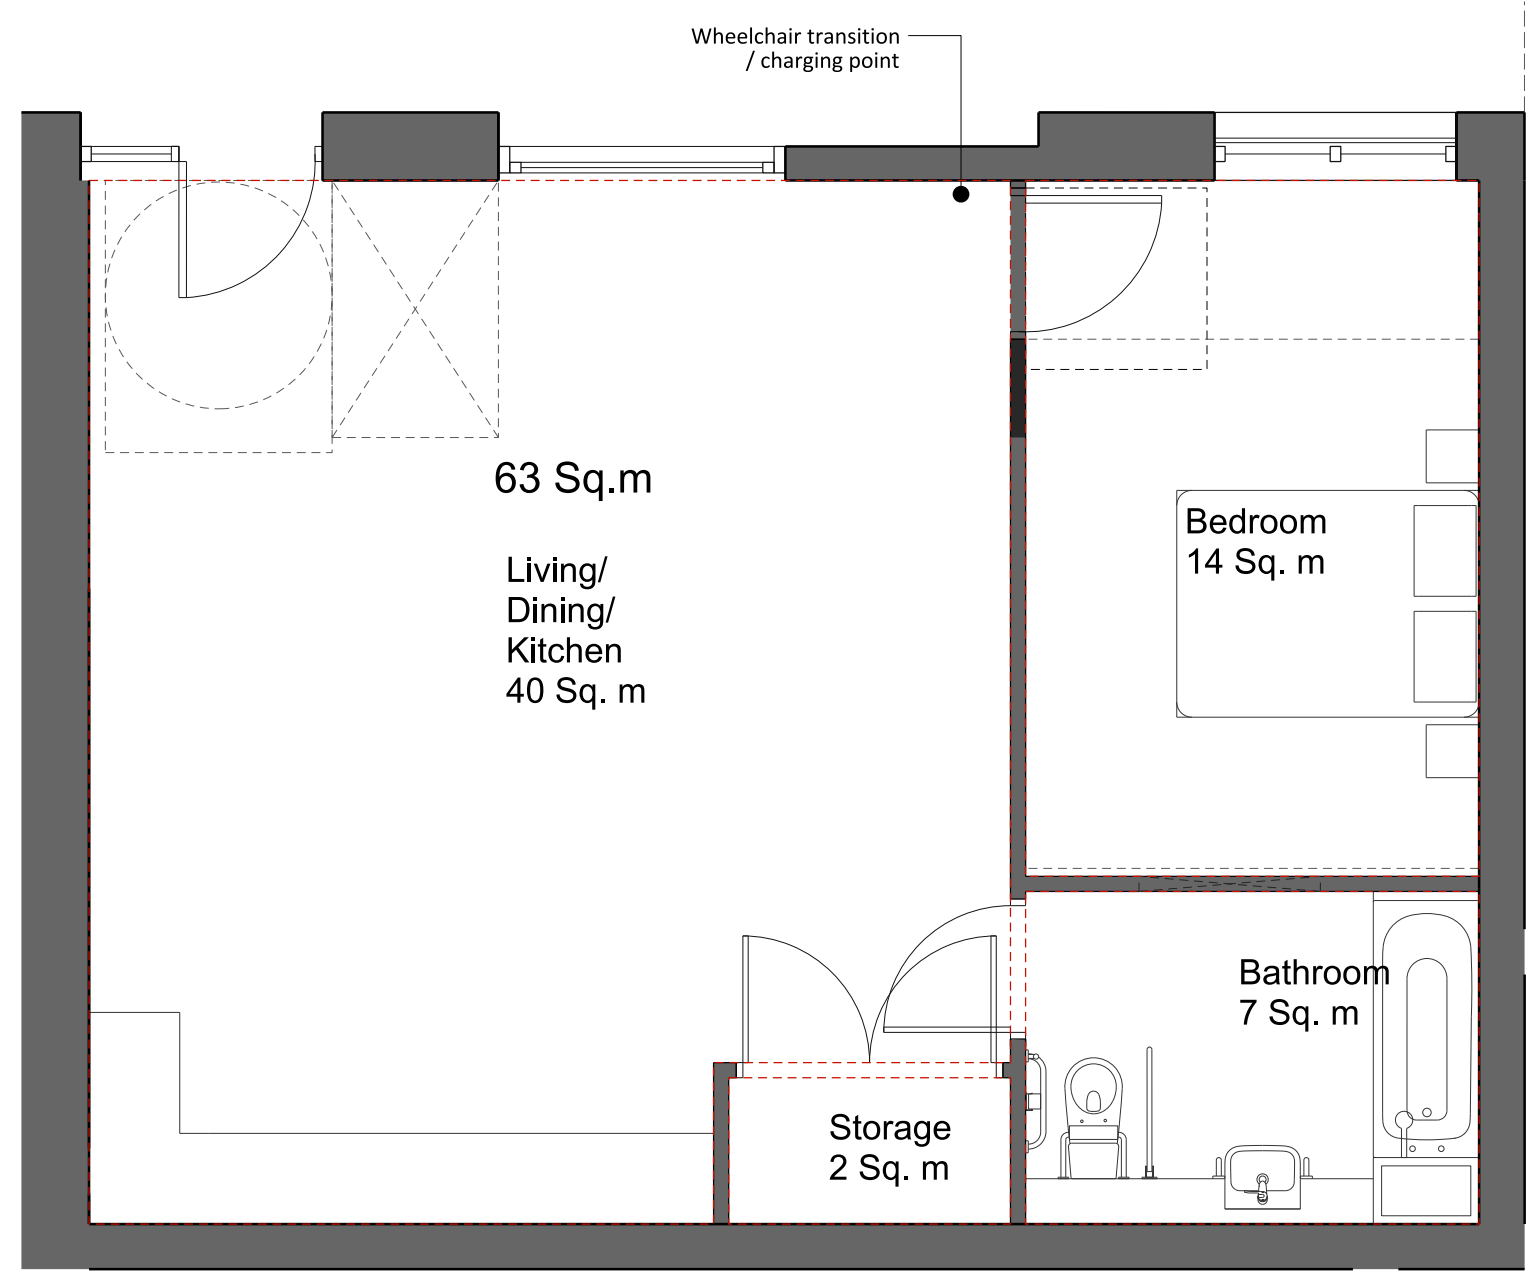

1B2P WHEELCHAIR ACCESSIBLE UNIT
BLOCK B
LEVEL 00
UNIT AREA 63 m2

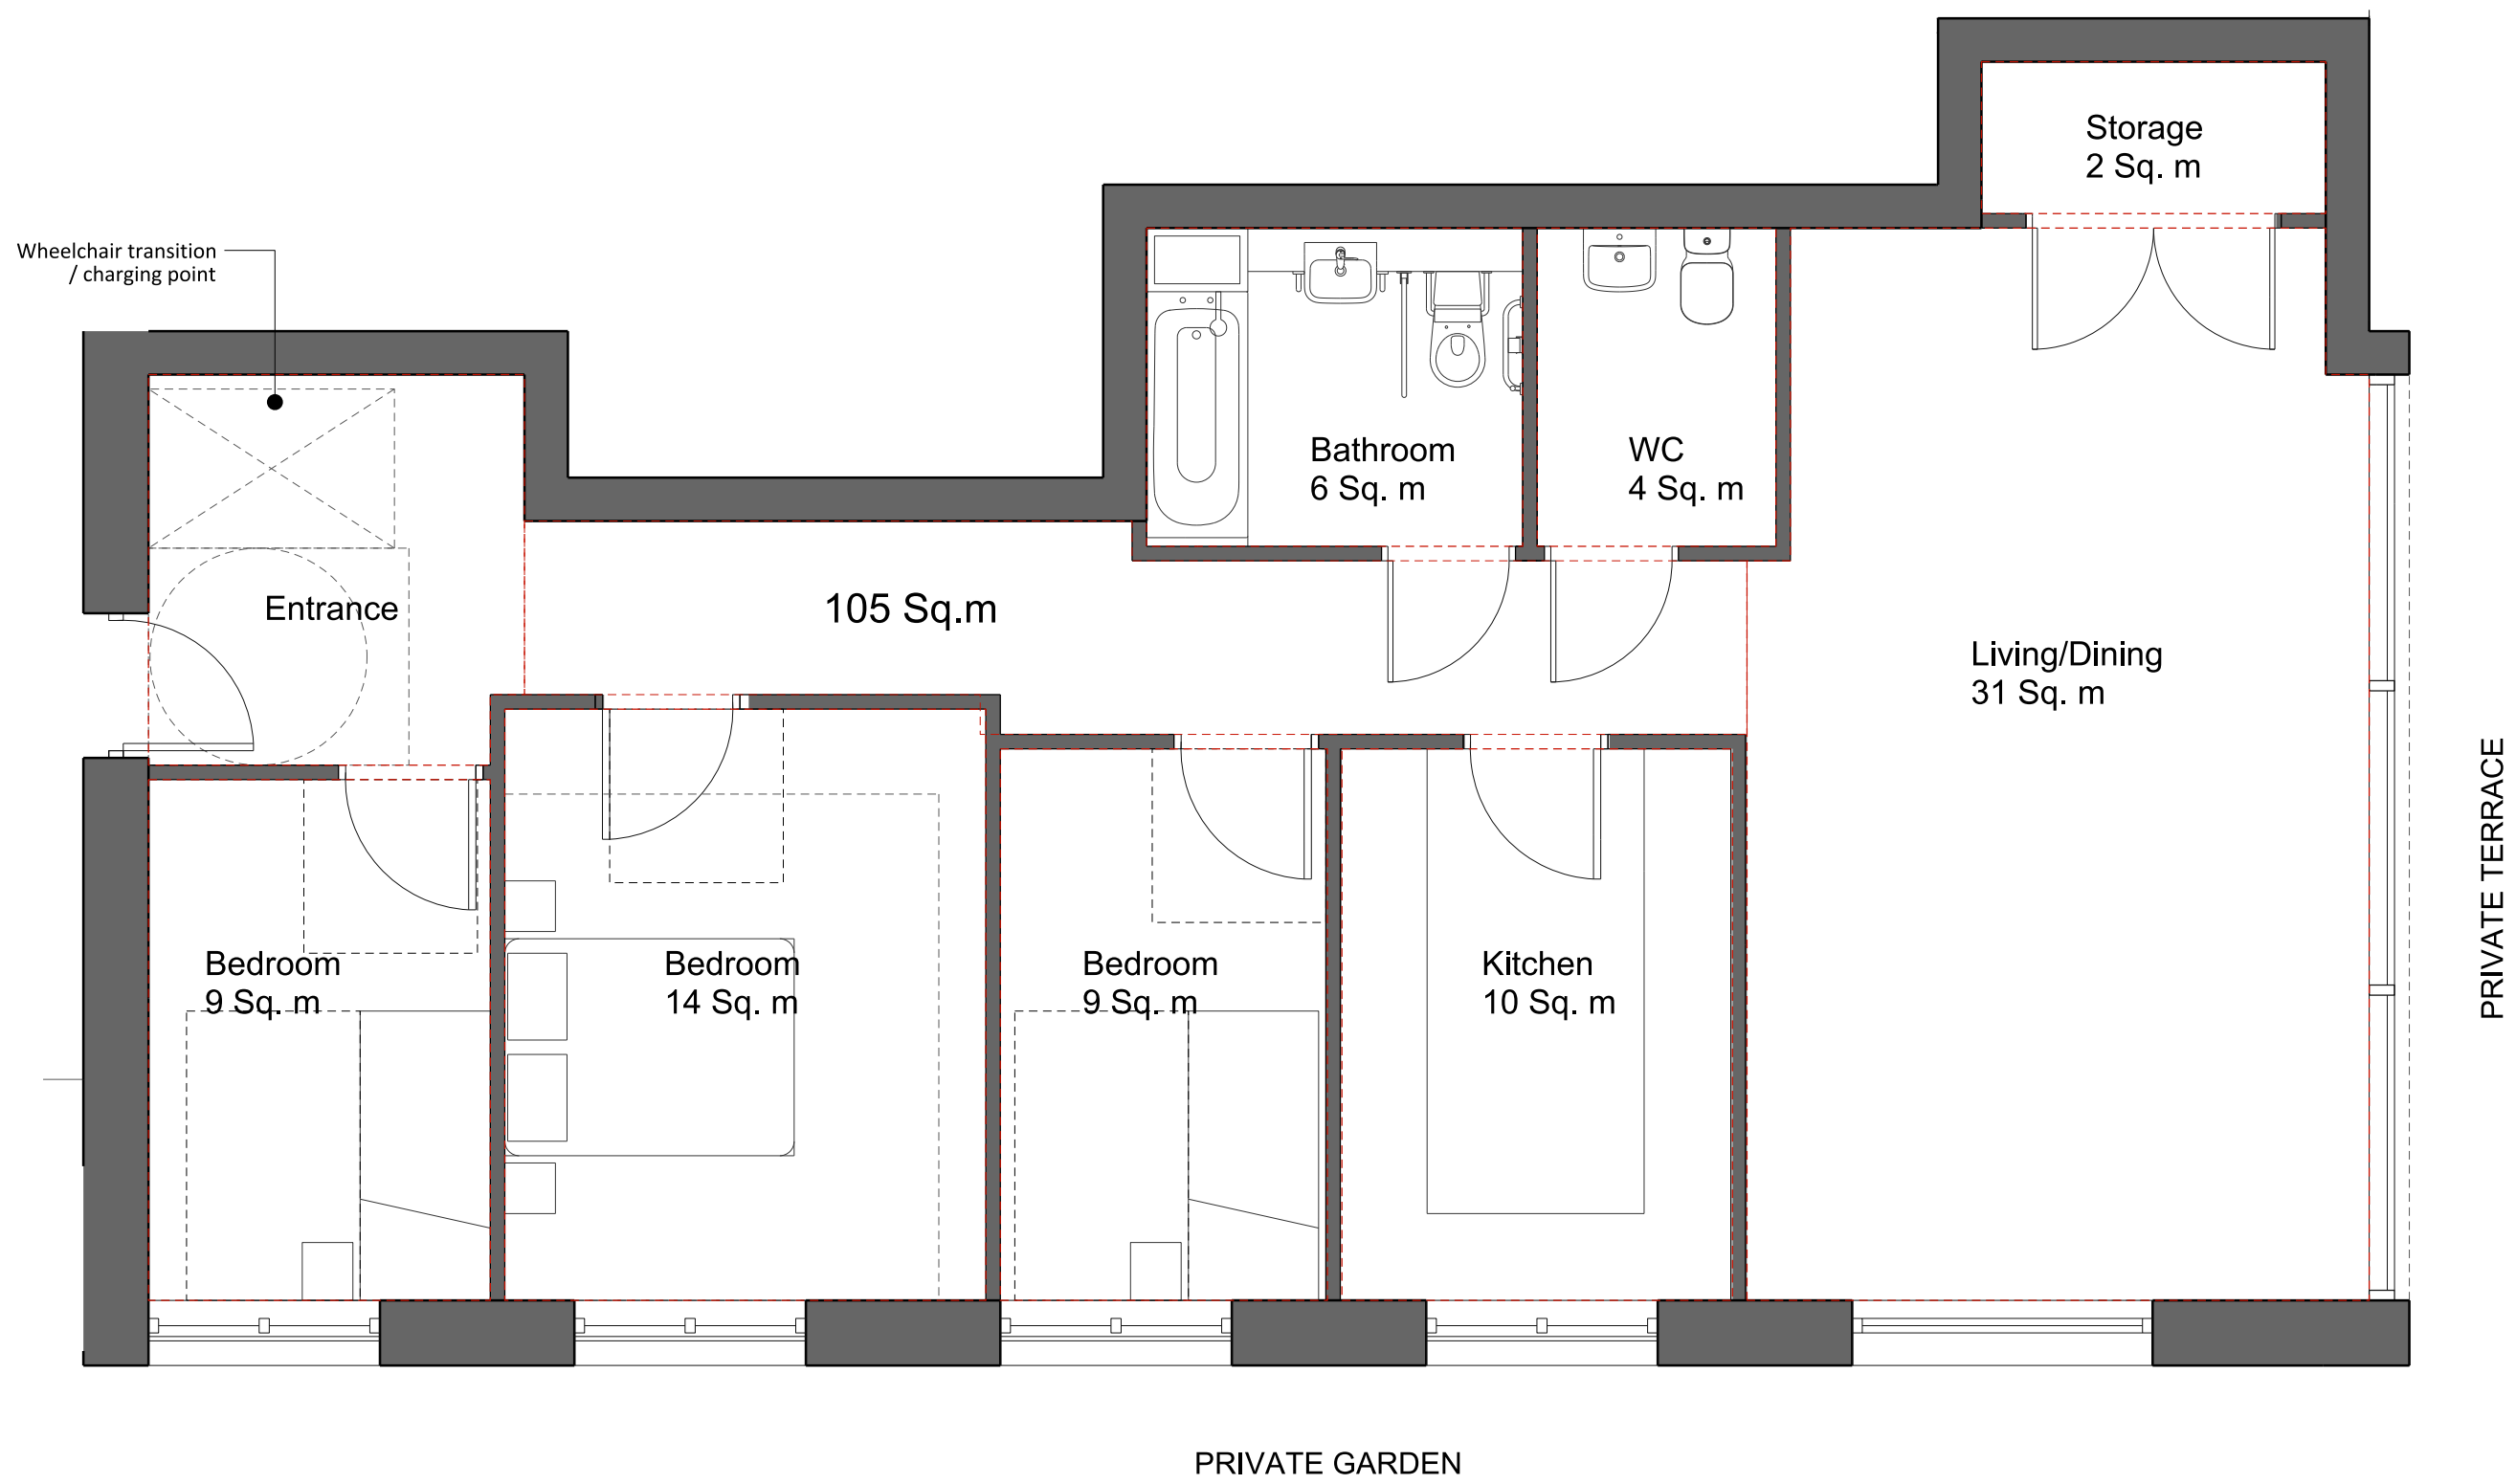

KEY

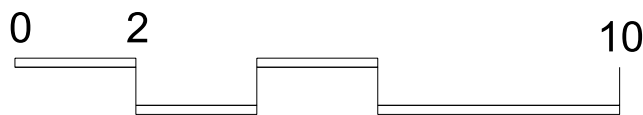


NOTE

When this drawing is issued in uncontrolled CAD format it will be accompanied by a PDF version and is issued to enable the recipient to prepare their own documents / models / drawings for which they are solely responsible.
The recipient should report all drawing errors, omissions and discrepancies to the architect. All dimensions should be checked on site by the contractor and such dimensions shall be the contractor's responsibility.


Allford Hall Monaghan Morris Limited accepts no responsibility or liability for:-
- any use of this drawing by parties other than the party for whom it was prepared or for purposes other than those for which it was prepared
- any alterations or additions to or discrepancies arising out of changes to the background information on which the drawings are based that was current at the time of issue, and which occur to that information after it has been issued by AHMM
- any loss or degradation of the information held in this drawing resulting from the translation from the original file format to any other file format or from the recipient's reading of it in any other programme or any version of the programme other than that which was used to prepare it
- the accuracy of survey information provided by others or for any costs, claims, proceedings and expenses arising out of reliance on such information
- any scaling from this drawing other than by the local planning authority solely for the purposes of the planning application to which it relates

LOCATION

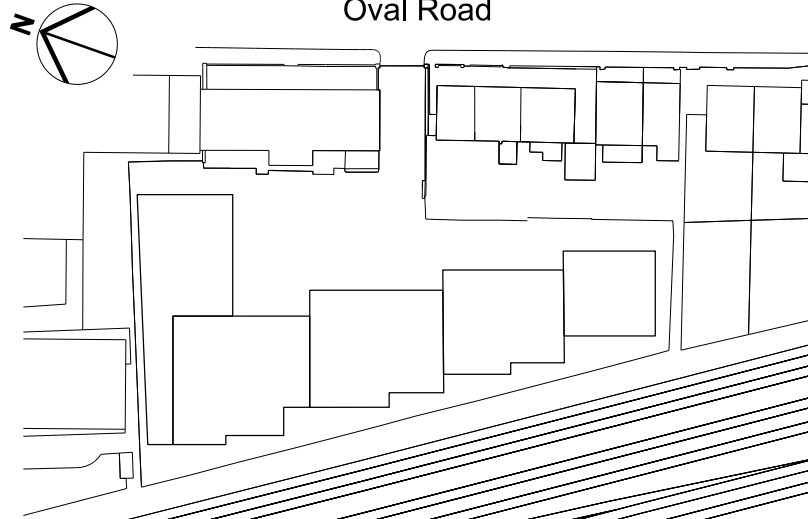


ALLFORD HALL MONAGHAN MORRIS



ARCHITECTS Ltd MORELANDS, 5-23 OLD STREET LONDON EC1V 9HL TEL 020 7251 5261 FAX 020 7251 5123 WEB WWW.AHMM.CO.UK				
job title CENTRIC CLOSE				
drawing title / location FLAT LAYOUT PLANS 1 OF 3				
drawn by SM	checked JR	scale 1:50@A1; 1:100@A3	status FOR APPROVAL	
project 16041	zone	source A (P00)_150	classification P01	revision

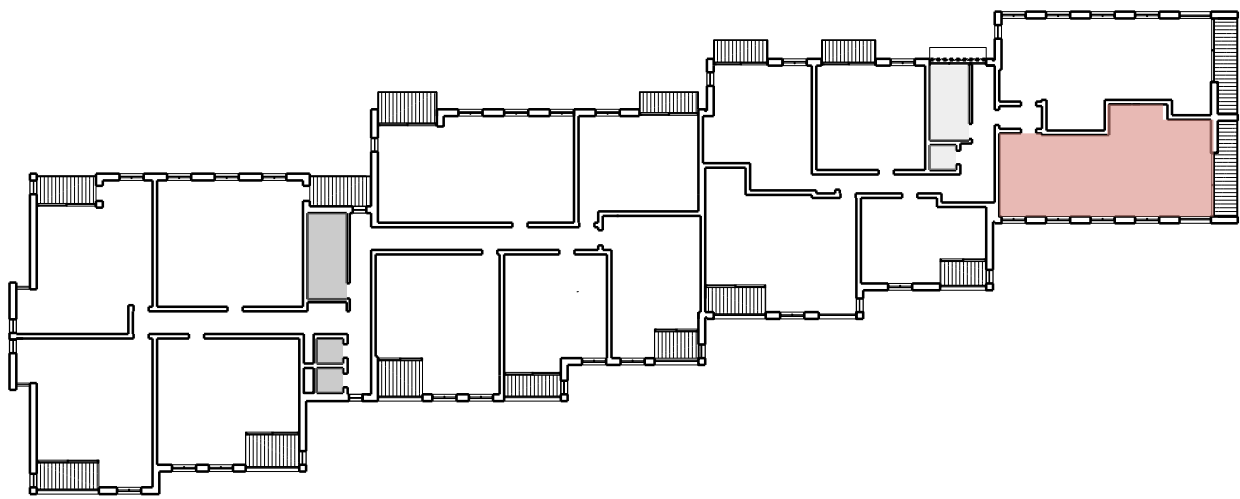


3B5P TYPICAL UNIT
BLOCK B
LEVEL 01 - 02 - 03
UNIT AREA 87 m²

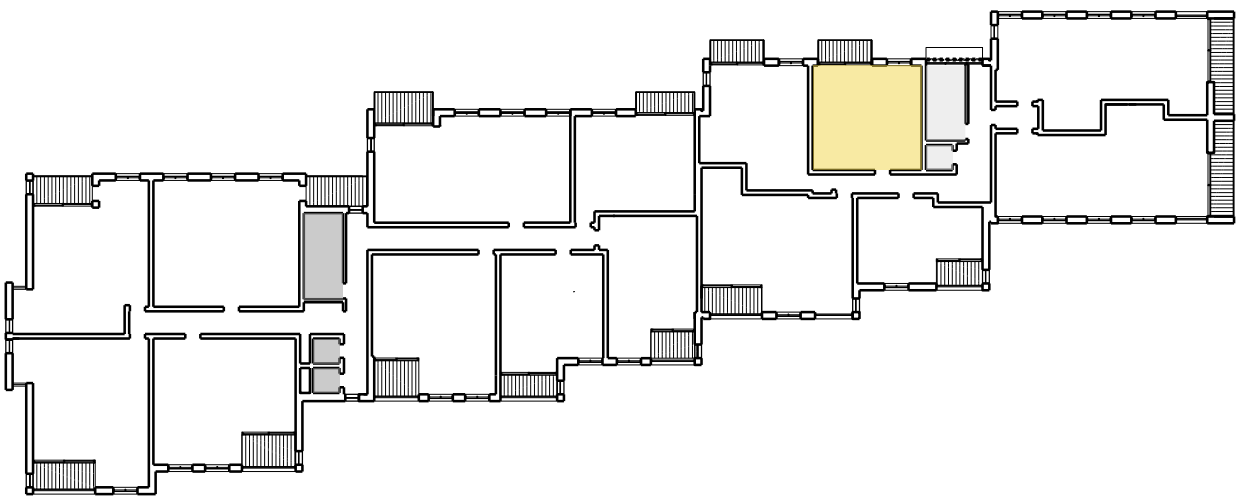

1B2P TYPICAL UNIT
BLOCK B
LEVEL 01 - 02 - 03
UNIT AREA 50 m²

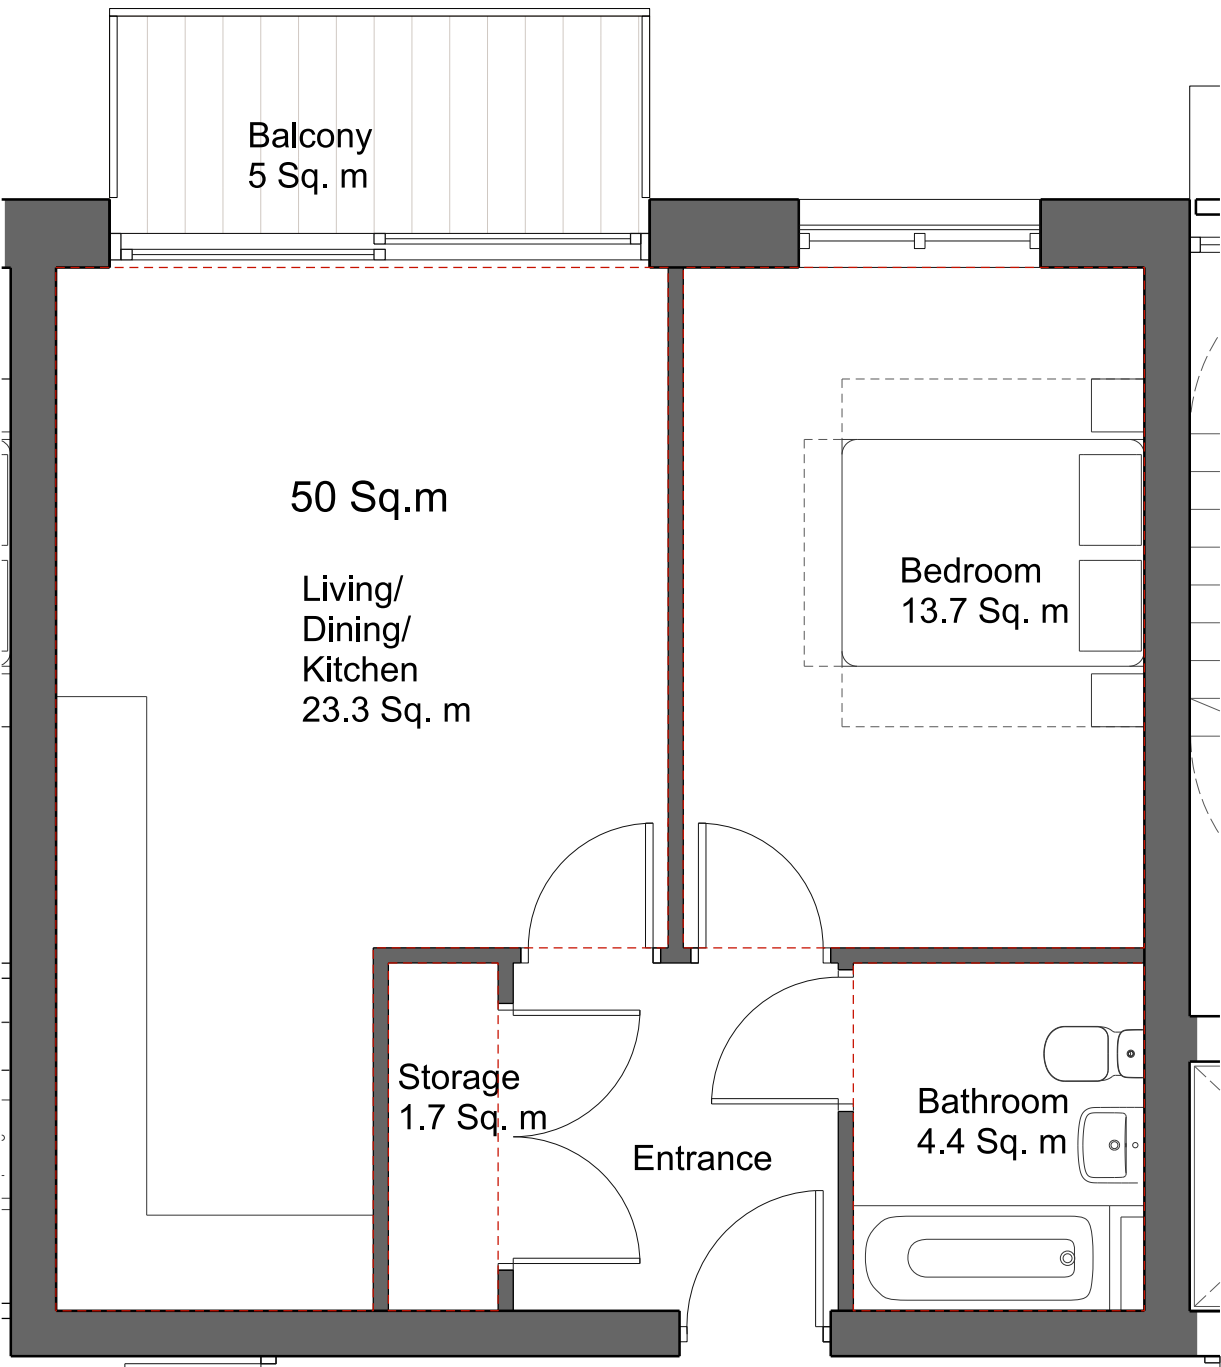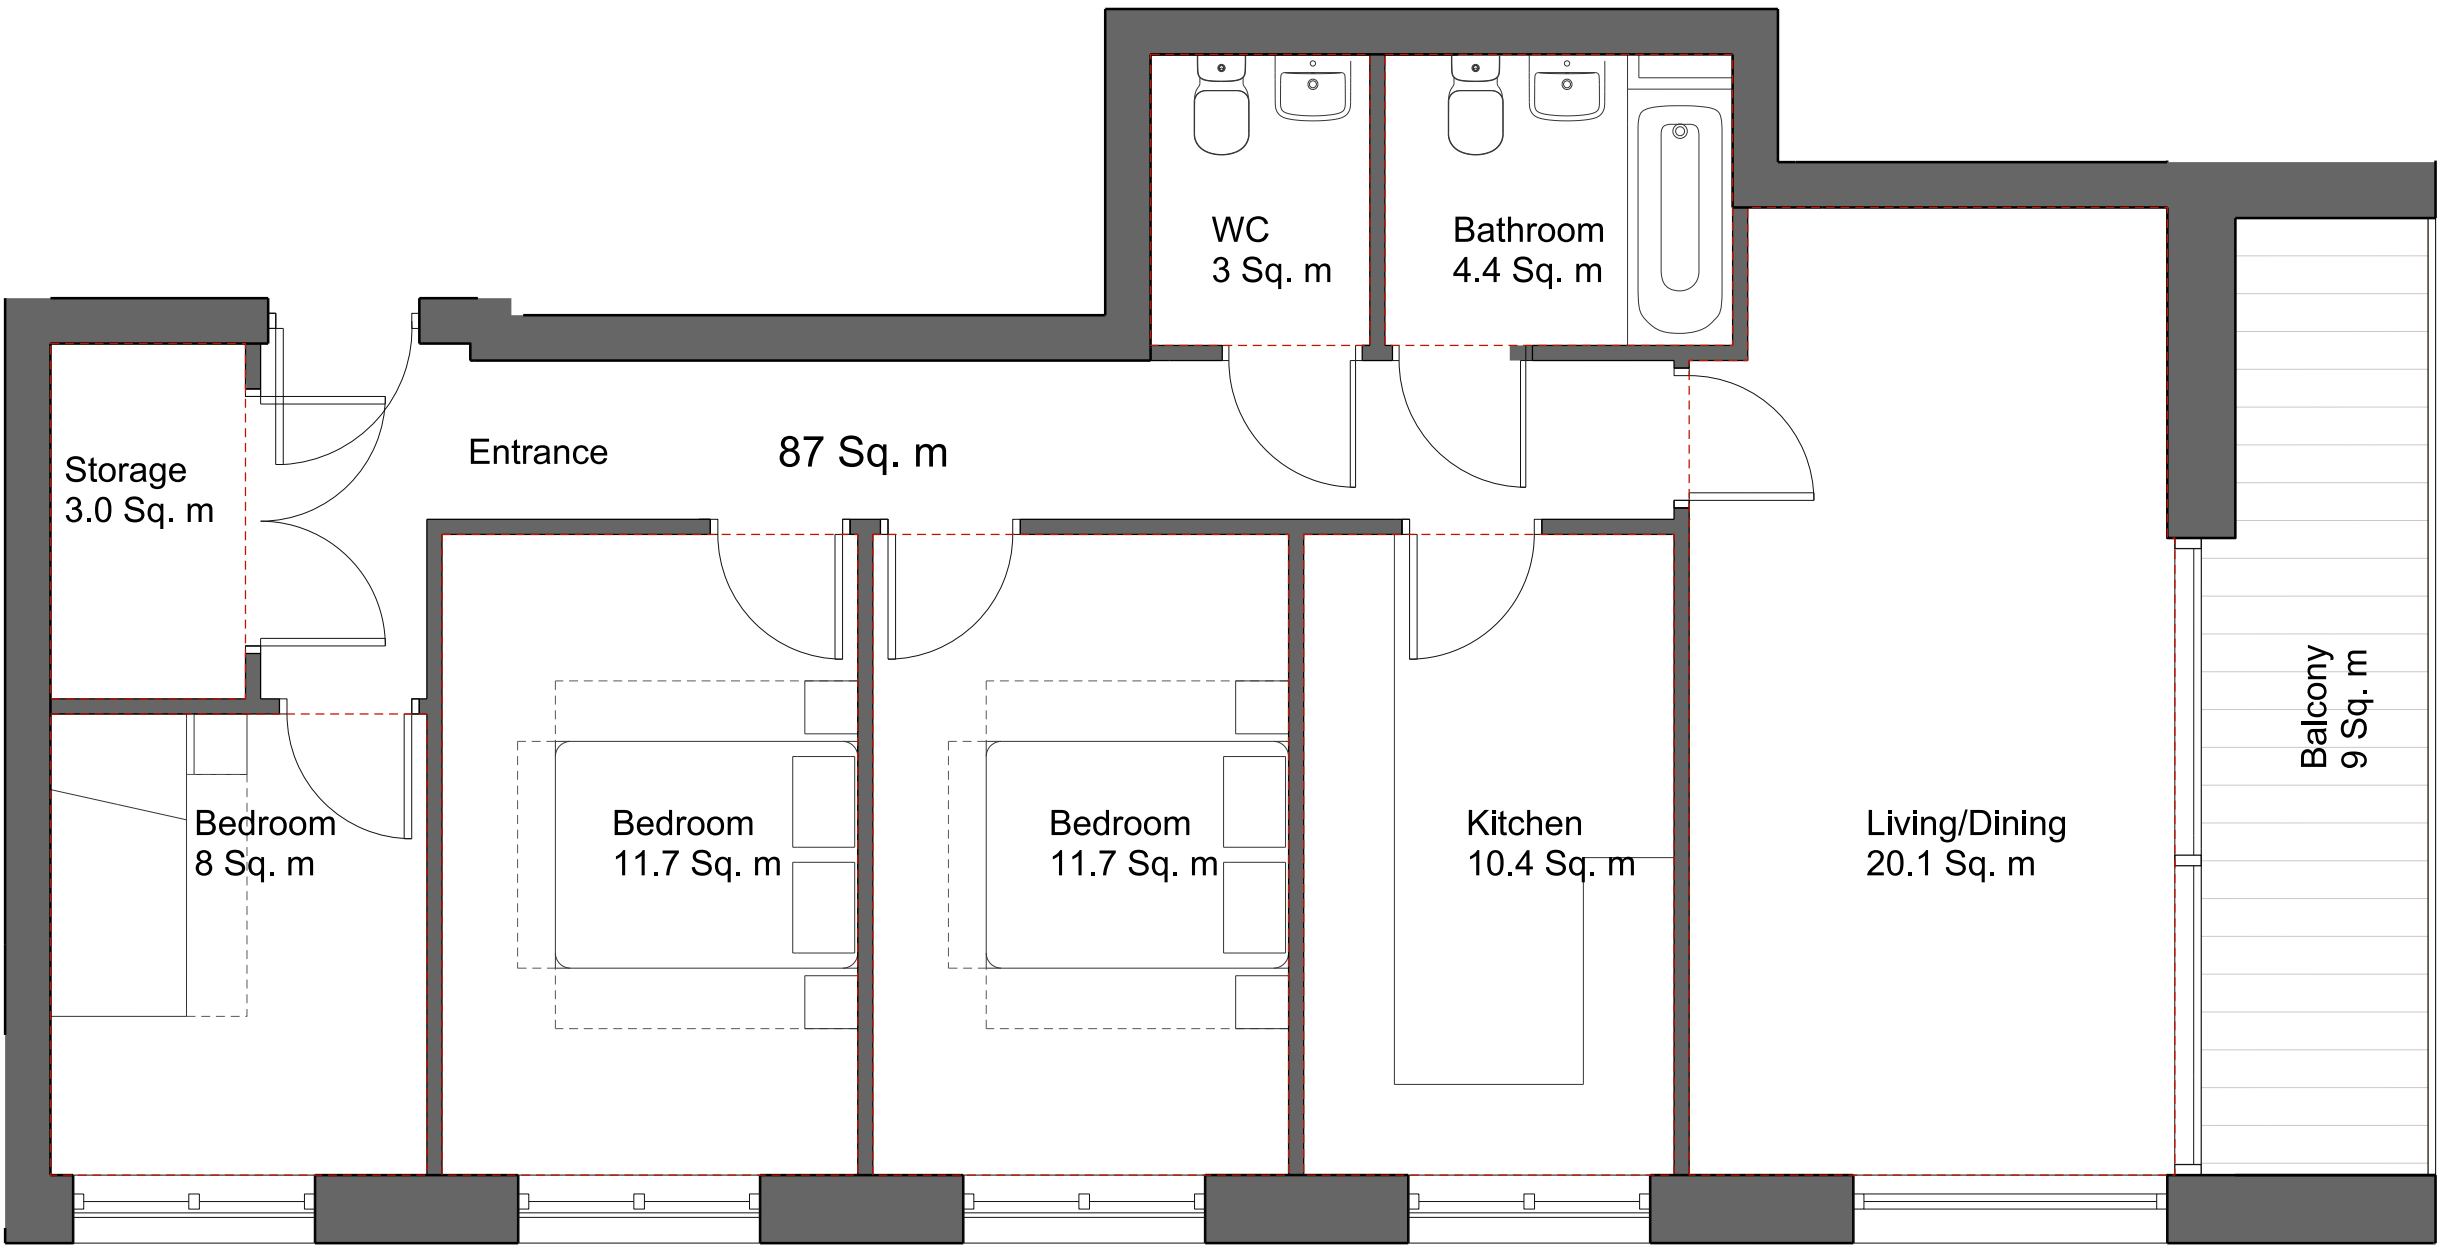


KEY	

 



NOTE	
When this drawing is issued in uncontrolled CAD format it will be accompanied by a PDF version and is issued to enable the recipient to prepare their own documents / models / drawings for which they are solely responsible. The recipient should report all drawing errors, omissions and discrepancies to the architect. All dimensions should be checked on site by the contractor and such dimensions shall be the contractor's responsibility.	
Allford Hall Monaghan Morris Limited accepts no responsibility or liability for:- - any use of this drawing by parties other than the party for whom it was prepared or for purposes other than those for which it was prepared - any alterations or additions to or discrepancies arising out of changes to the background information on which the drawings are based that was current at the time of issue, and which occur to that information after it has been issued by AHMM - any loss or degradation of the information held in this drawing resulting from the translation from the original file format to any other file format or from the recipient's reading of it in any other programme or any version of the programme other than that which was used to prepare it - the accuracy of survey information provided by others or for any costs, claims, proceedings and expenses arising out of reliance on such information - any scaling from this drawing other than by the local planning authority solely for the purposes of the planning application to which it relates	

LOCATION	


ALLFORD HALL MONAGHAN MORRIS	
ARCHITECTS Ltd MORELANDS, 5-23 OLD STREET LONDON EC1V 9HL TEL 020 7251 5261 FAX 020 7251 5123 WEB WWW.AHMM.CO.UK	
job title CENTRIC CLOSE	
drawing title / location FLAT LAYOUT PLANS 2 OF 3	
drawn by SM	checked JR
scale 1:50@A1; 1:100@A3	status FOR APPROVAL
project 16041	zone A (P00)_151P01

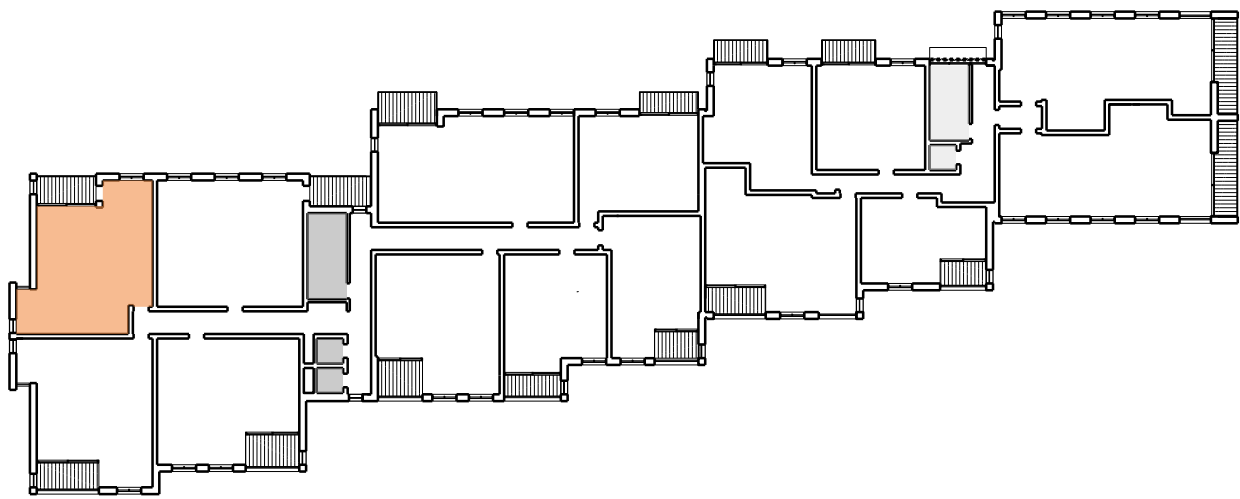

2B4P TYPICAL UNIT
BLOCK A
LEVEL 01 - 02 - 03 - 04 -05 - 06
UNIT AREA 71 m2

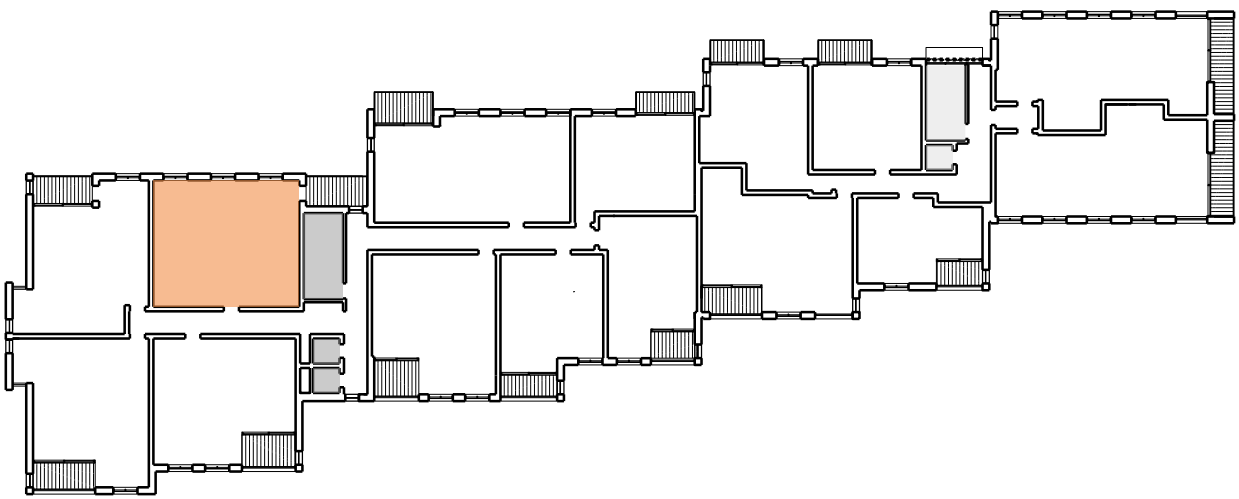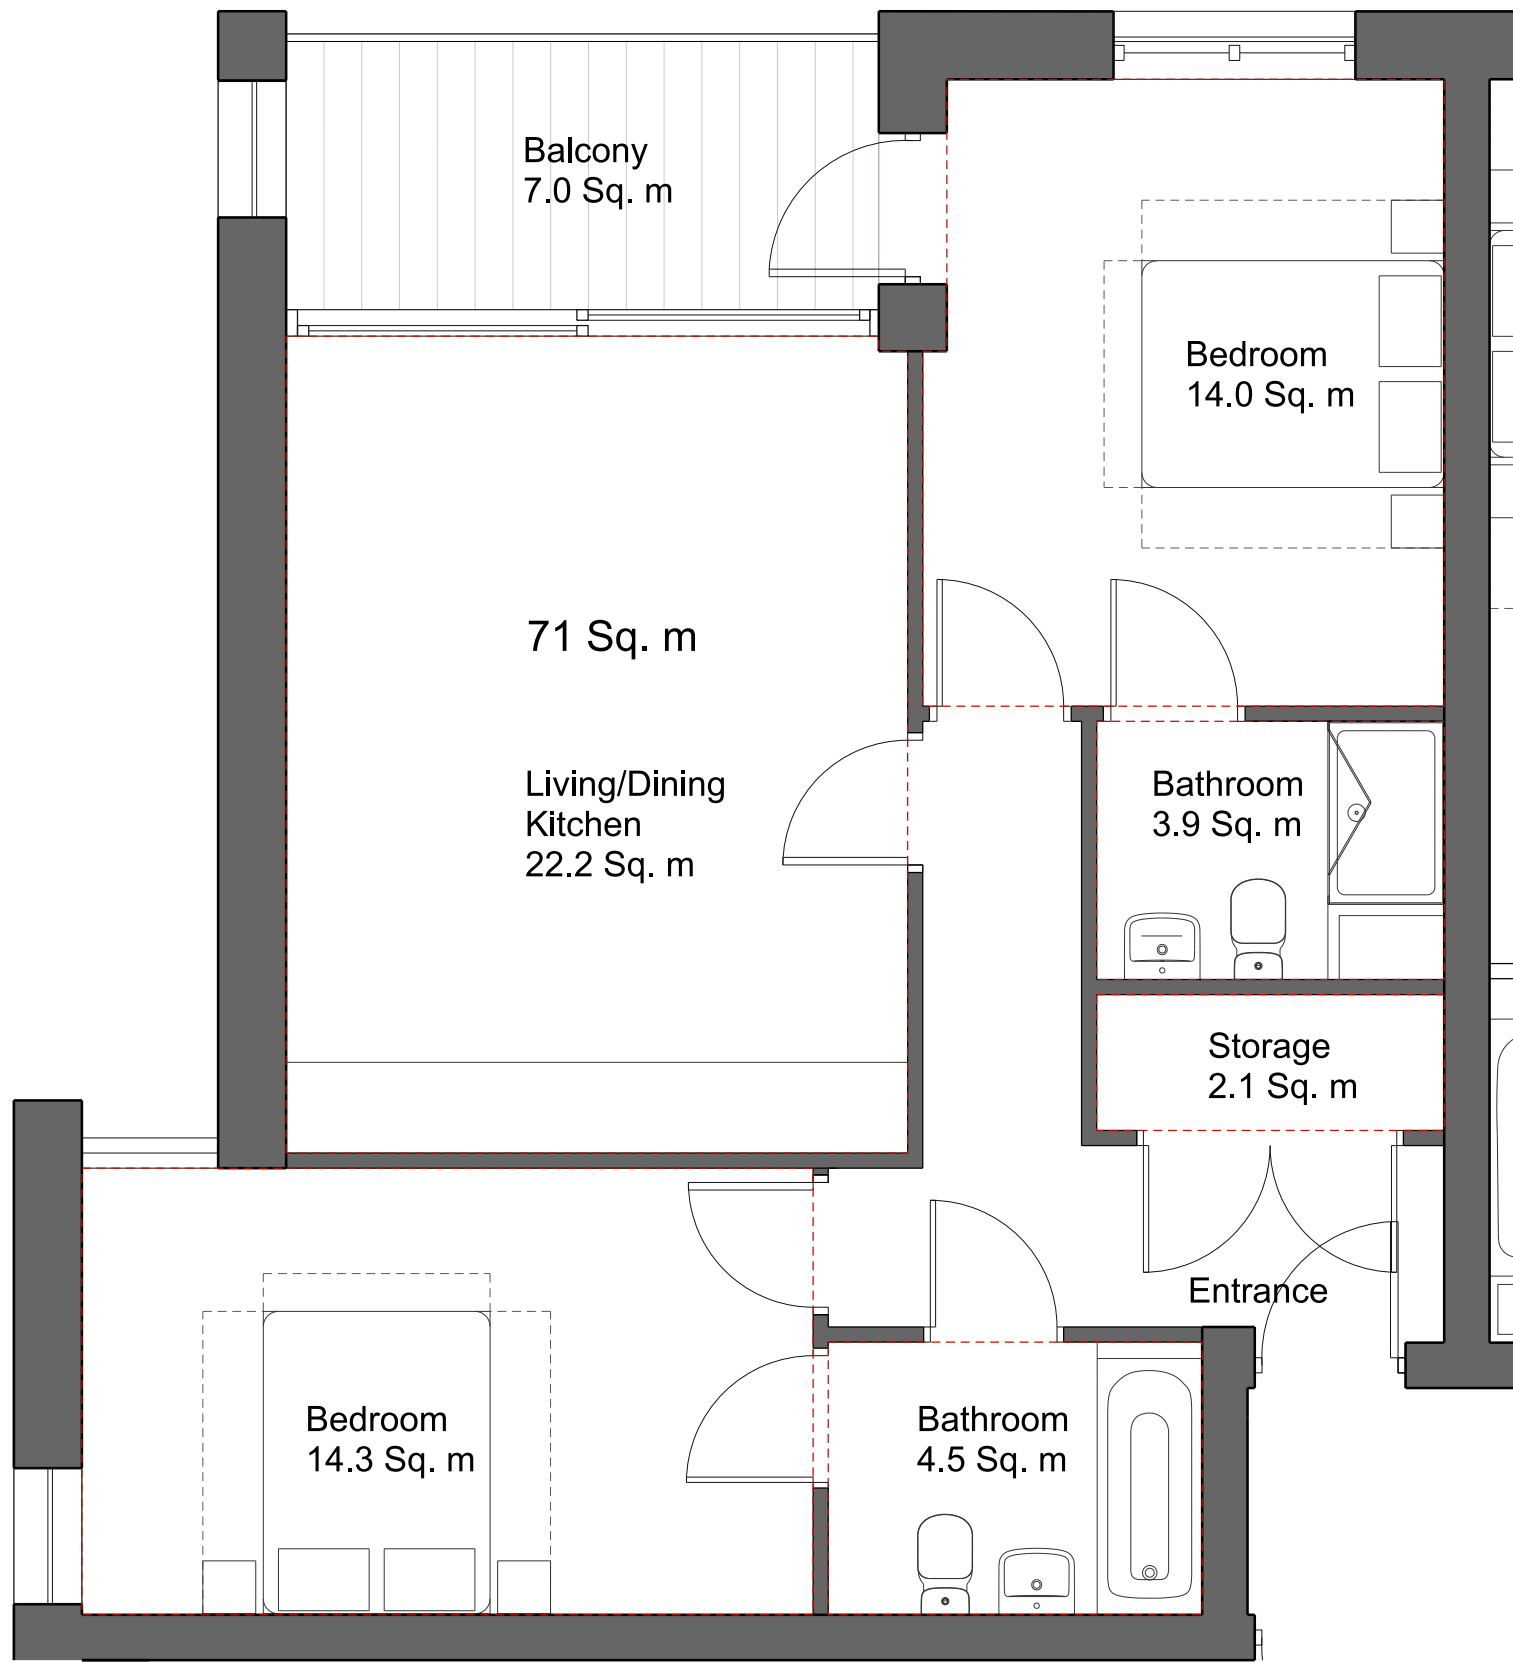

2B4P TYPICAL WHEELCHAIR ADAPTABLE UNIT
BLOCK A
LEVEL 01 - 02 - 03 - 04 -05 - 06
UNIT AREA 81 m2

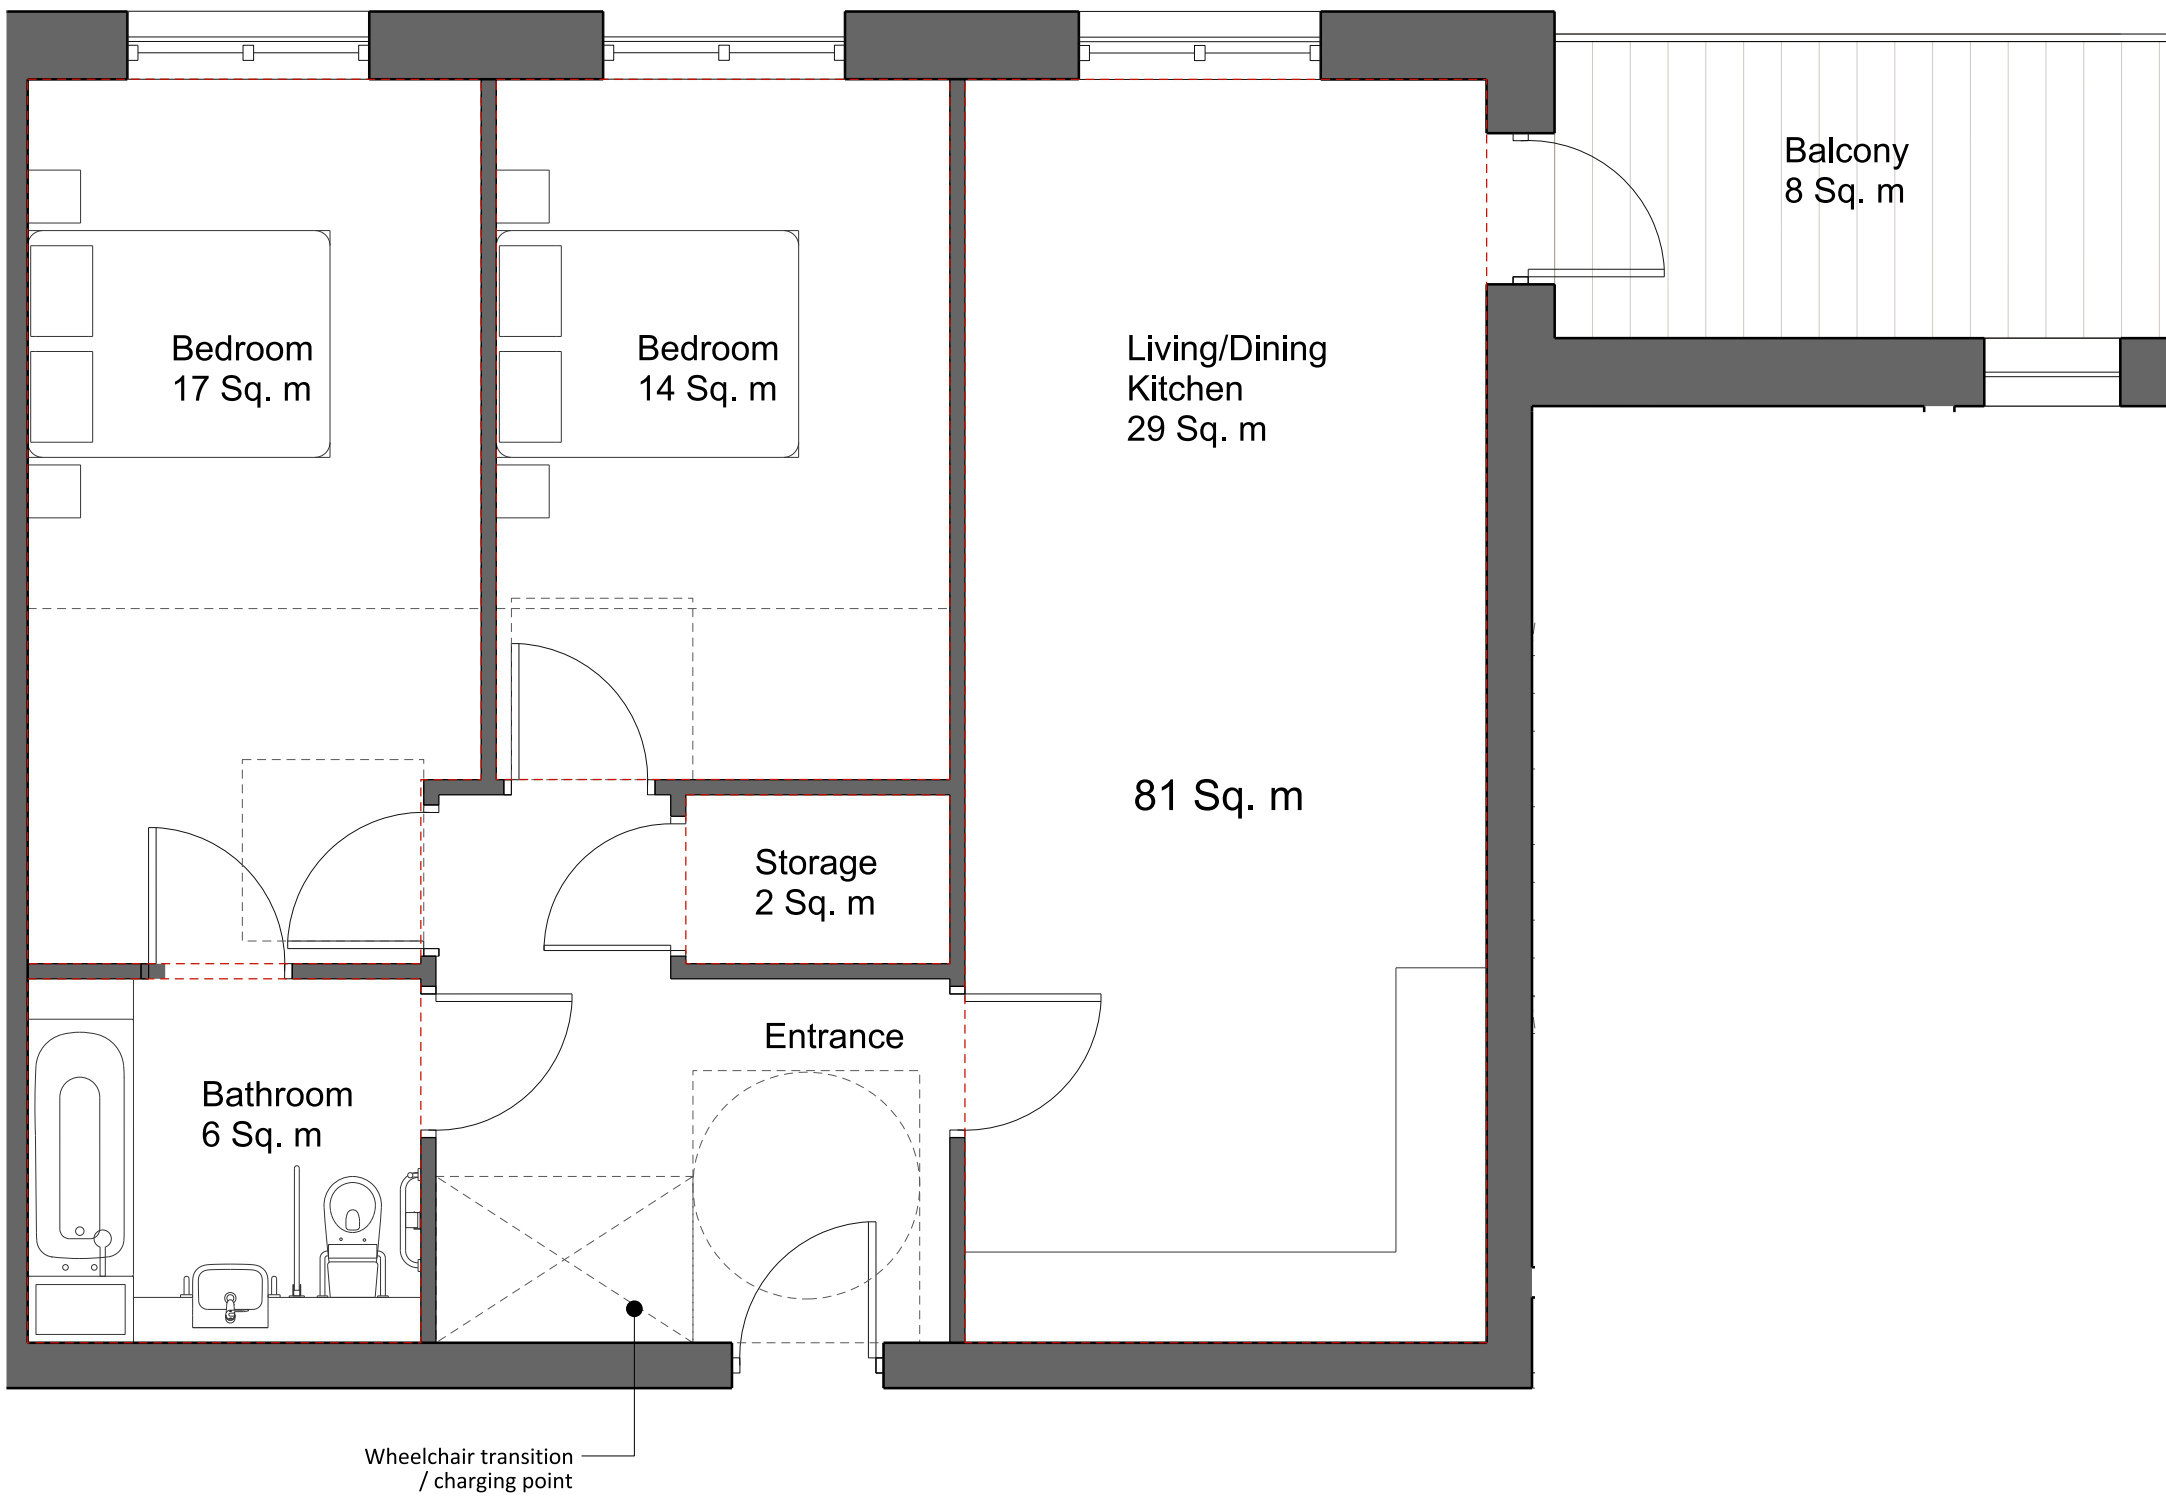

KEY

0210

NOTE

When this drawing is issued in uncontrolled CAD format it will be accompanied by a PDF version and is issued to enable the recipient to prepare their own documents / models / drawings for which they are solely responsible.

The recipient should report all drawing errors, omissions and discrepancies to the architect. All dimensions should be checked on site by the contractor and such dimensions shall be the contractor's responsibility.

Allford Hall Monaghan Morris Limited accepts no responsibility or liability for:-

- any use of this drawing by parties other than the party for whom it was prepared or for purposes other than those for which it was prepared
- any alterations or additions to or discrepancies arising out of changes to the background information on which the drawings are based that was current at the time of issue, and which occur to that information after it has been issued by AHMM
- any loss or degradation of the information held in this drawing resulting from the translation from the original file format to any other file format or from the recipient's reading of it in any other programme or any version of the programme other than that which was used to prepare it
- the accuracy of survey information provided by others or for any costs, claims, proceedings and expenses arising out of reliance on such information
- any scaling from this drawing other than by the local planning authority solely for the purposes of the planning application to which it relates

LOCATION

ALLFORD HALL MONAGHAN MORRIS

ARCHITECTS Ltd
MORELANDS, 5-23 OLD STREET LONDON EC1V 9HL
TEL 020 7251 5261 FAX 020 7251 5123 WEB WWW.AHMM.CO.UK

job title

CENTRIC CLOSE

drawing title / location

FLAT LAYOUT PLANS 3 OF 3

drawn by checked scale status

SM JR 1:50@A1; 1:100@A3 FOR APPROVAL

project zone source classification drawing no. revision

16041 A (P00)_152 P01