


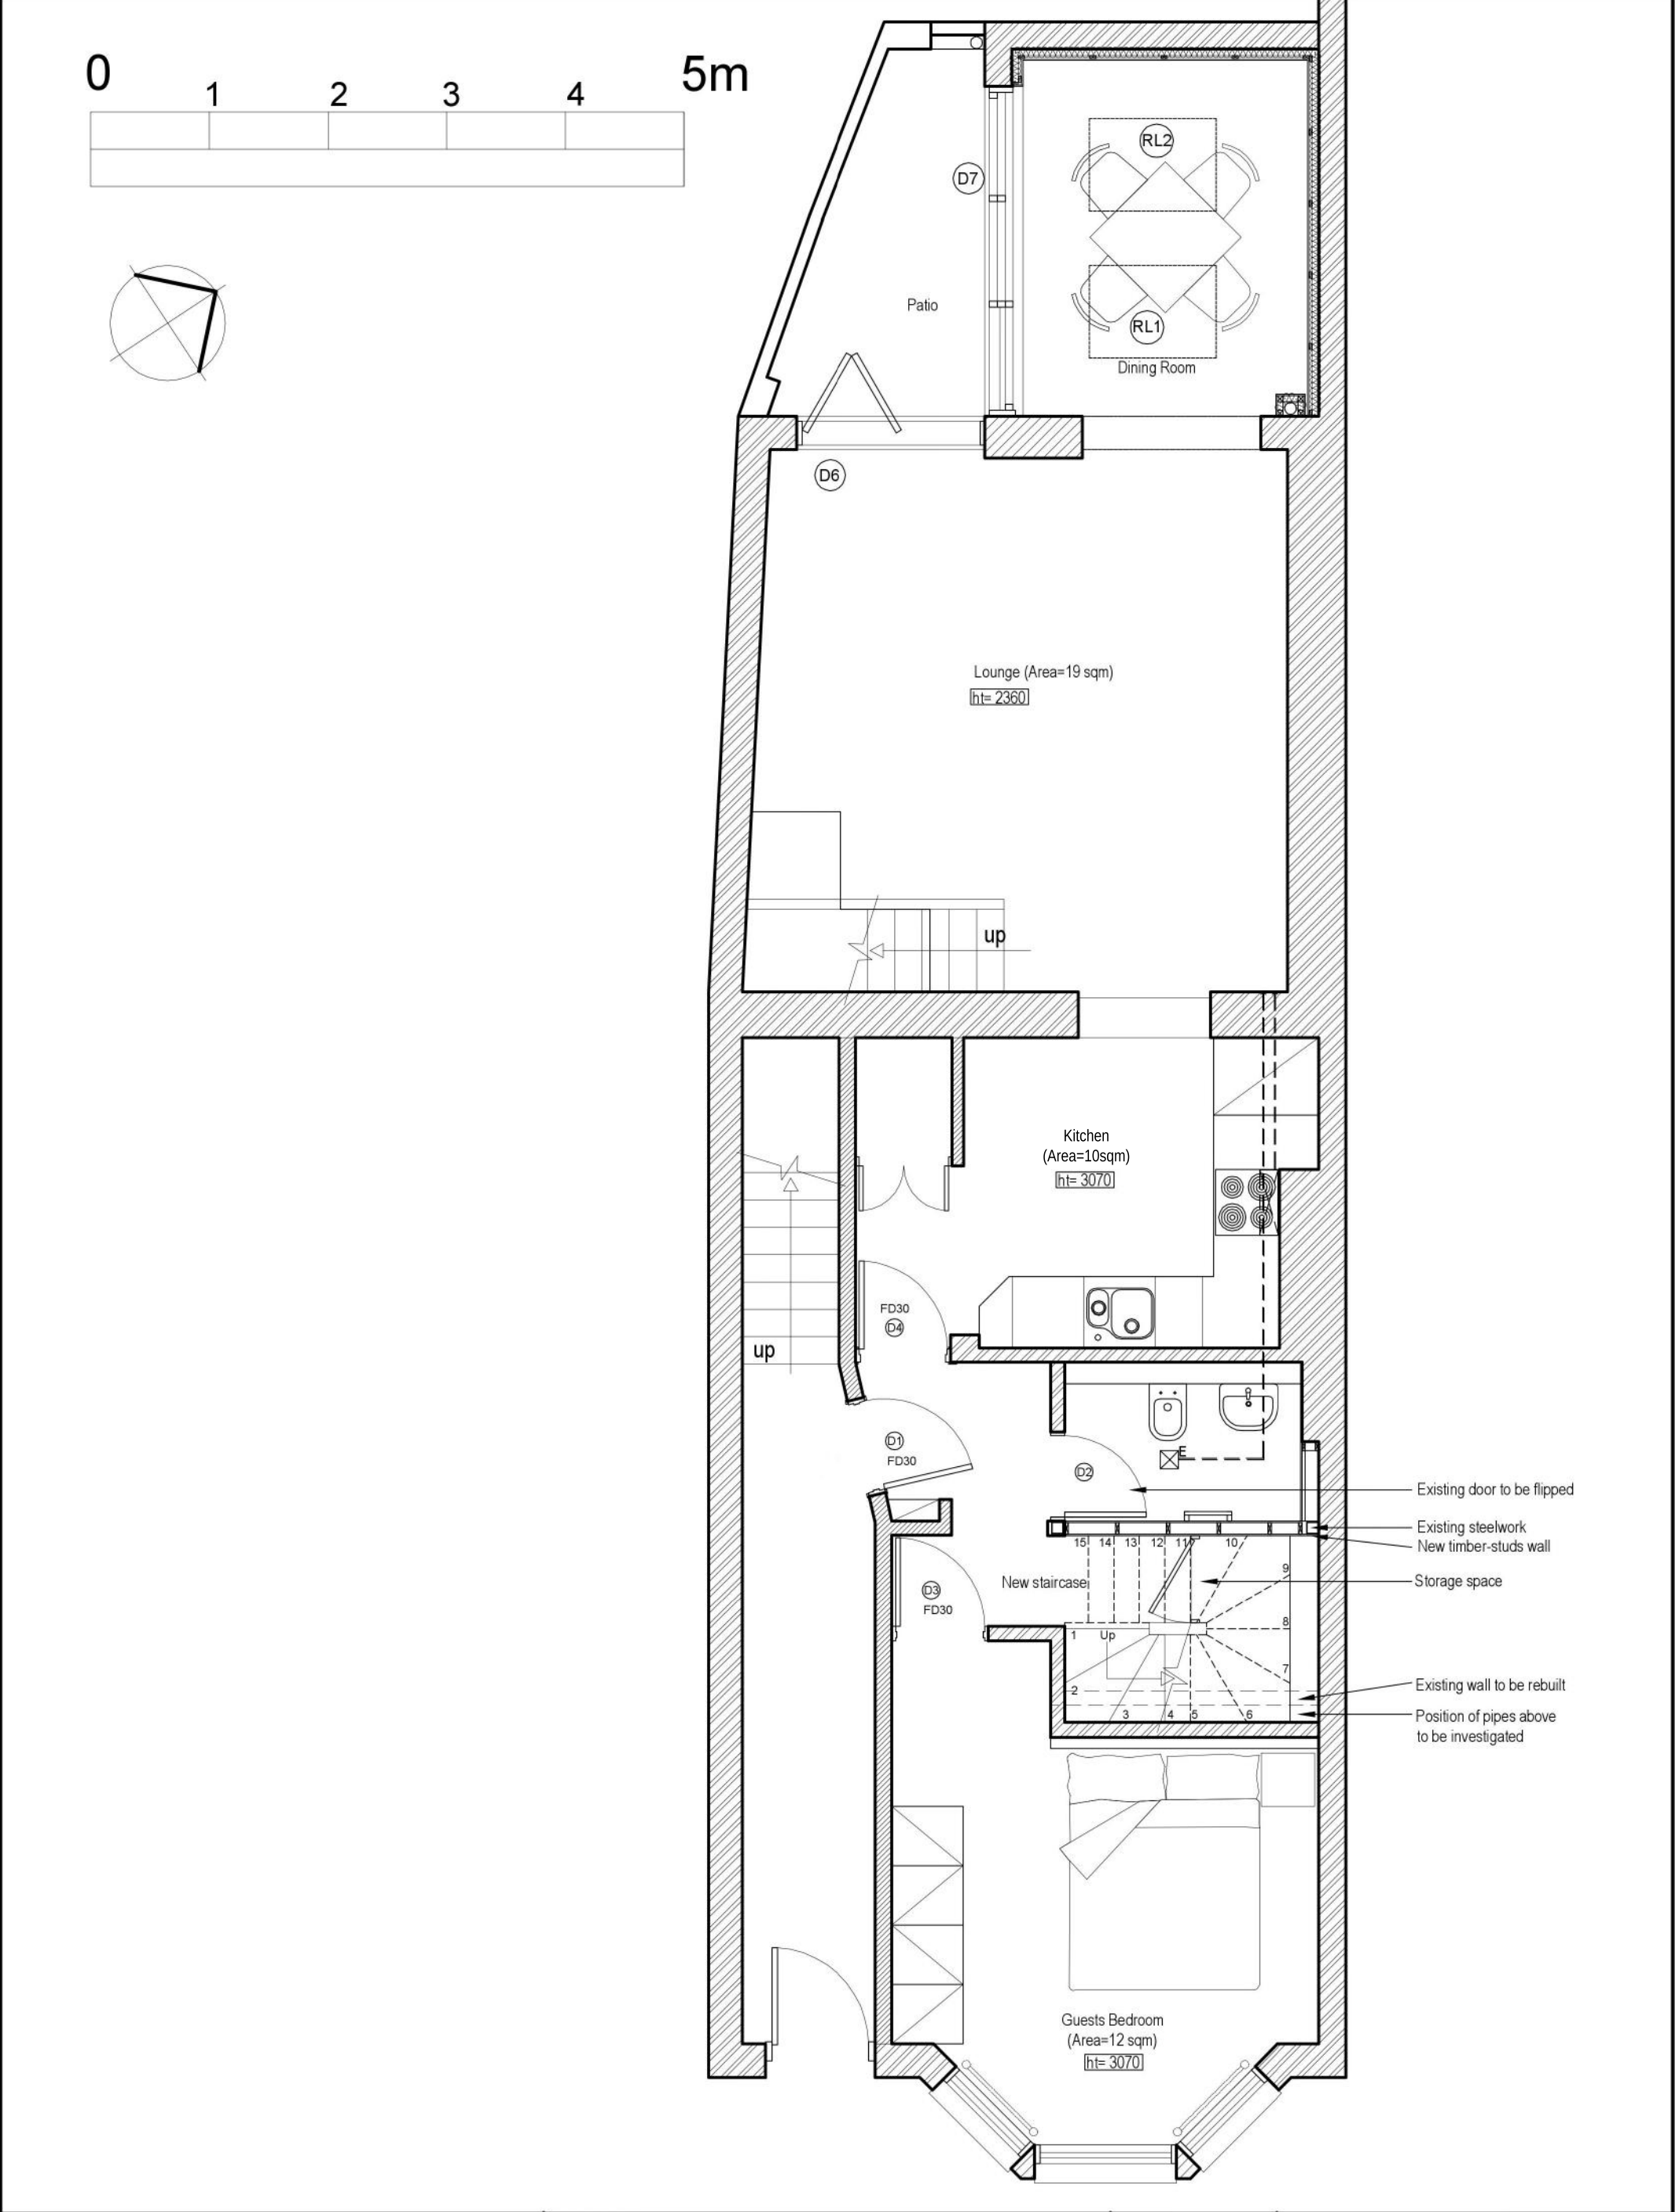

PROJECT NAME

FORMATION OF SINGLE DUPLEX FLAT

DRAWING NO.

02-16-/ PL-103 Rev. A (15/12/2016)

DATE

December , 2016

SCALE

1:50@ A3

CONTACT

Joe

HSP Architects

Chartered Architects & Town Planners
5 Goodge Place, London W1T 4SD.
02076313678, www.hazansmith.co.uk
e:mail - hazansmith@btconnect.com