

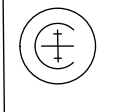
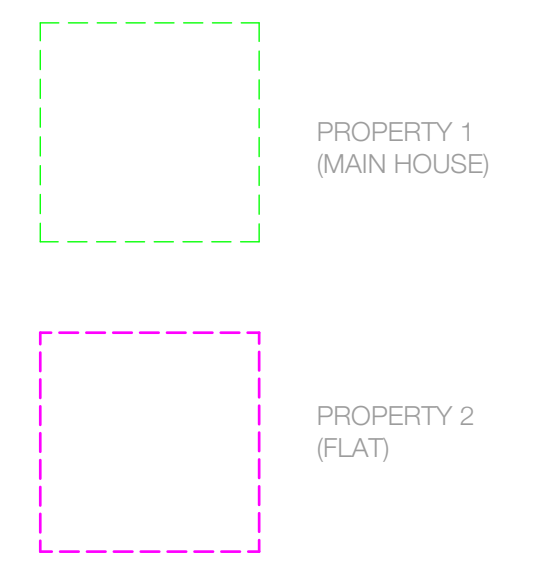
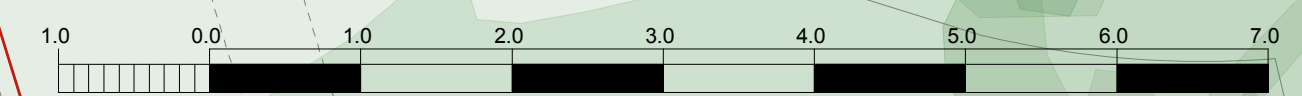

 PROPERTY 1 (MAIN HOUSE)
 PROPERTY 2 (FLAT)
 Existing Building Footprint

DLMM © ON CENTRE SURVEYS LTD. 2014 ACAD	
JOB CAPO DI MONTE, WINDMILL HILL, LONDON NW3 6RJ	
client CHARLTON BROWN ARCHITECTS On behalf of Mr D.J.GREEN	
title ROOF PLAN	dep no. 22056A4
scale 1:50	date FEBRUARY 2014
 ON CENTRE SURVEYS LTD. LAND & BUILDING SURVEYORS GEODETIC ENGINEERS 2 CHARLES COURT, BLUEBROOKE ROAD, WARWICK CV34 5LZ TEL: 01925 494294 E-MAIL: info@oncentre.co.uk A member of The Survey Association	

 **Charlton Brown Architects**
 Capo di Monte, Windmill Hill
Existing Basement Plan 1249/ S 02
The Belvedere 2 Back Lane Hampstead London NW3 1HL T 020 7794 1234 E office@charltonbrown.com Scale 1:50 @ A2 This drawing is copyright



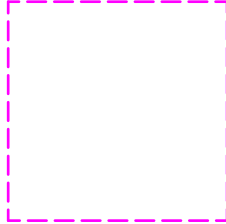


DLMM © ON CENTRE SURVEYS LTD. 2014 ACAD	
JOB CAPO DI MONTE, WINDMILL HILL, LONDON NW3 6RJ	
CLIENT CHARLTON BROWN ARCHITECTS On behalf of Mr D.J. GREEN	
TITLE ROOF PLAN	DRG NO. 22056A/4
SCALE 1:50	DATE FEBRUARY 2014
 ON CENTRE SURVEYS LTD. LAND & BUILDING SURVEYORS GEODETIC ENGINEERS 2 CHARLES COURT, BUSBROOK ROAD, WARRICK CV34 5LZ TEL: 01926 494294 E-MAIL: info@oncentre.co.uk A member of The Survey Association	



**Charlton
Brown
Architects**

Capo di Monte, Windmill Hill
Existing Ground Floor Plan 1249/ S 03

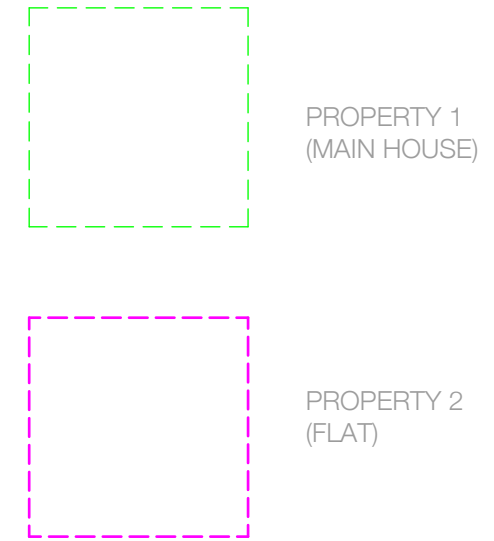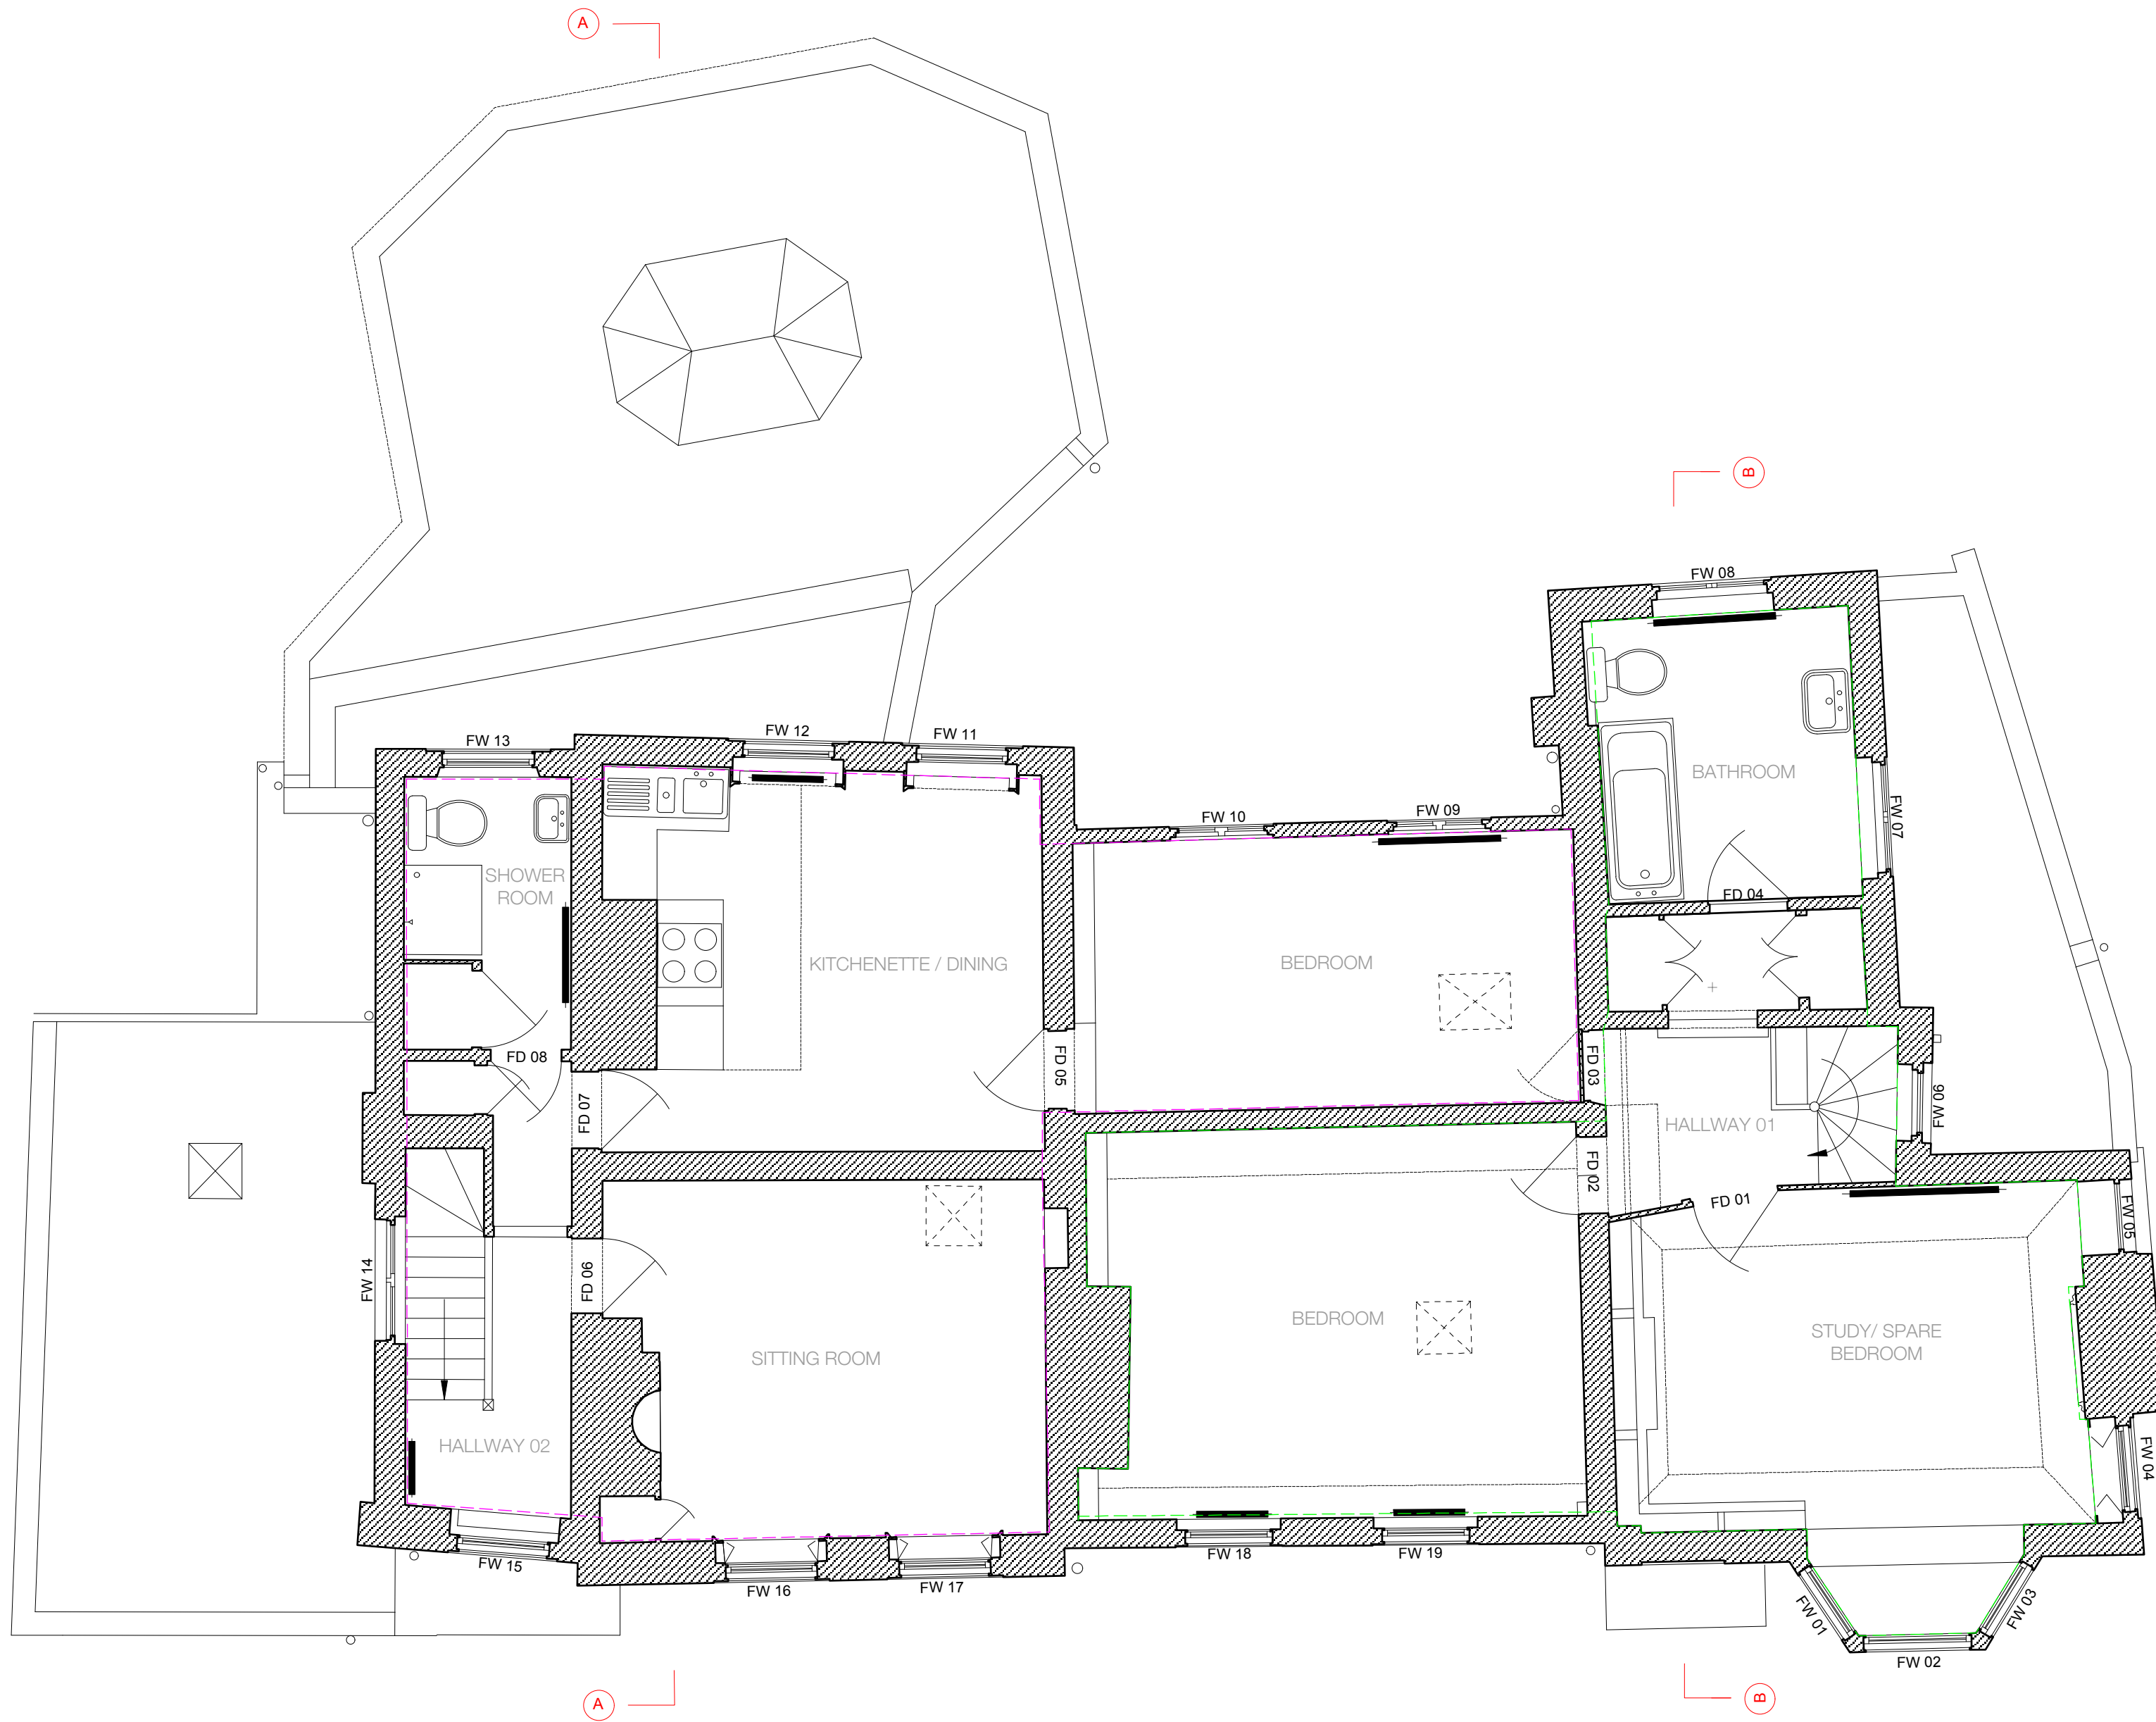
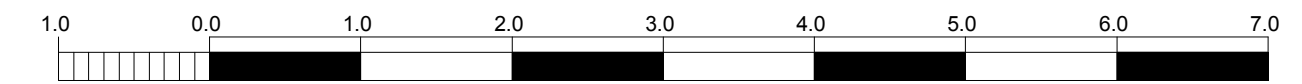


<small>DLMM</small> © ON CENTRE SURVEYS LTD. 2014 <small>ACAD</small>	
job CAPO DI MONTE, WINDMILL HILL, LONDON NW3 6RJ	
client CHARLTON BROWN ARCHITECTS On Behalf Of Mr D.J.GREEN	
title ROOF PLAN	disp no. 22056A14
scale 1:50	date FEBRUARY 2014
On Centre Surveys Ltd. <small>LAND & BUILDING SURVEYORS GEODETIC ENGINEERS 2 CHARLES COURT, BUDBROOKE ROAD, WARWICK CV34 5LZ TEL: 01926 642694 E-MAIL: info@oncentre.co.uk A member of The Survey Association</small>	




**Charlton
Brown
Architects**

Capo di Monte, Windmill Hill
 Existing First Floor Plan 1249/ S 04

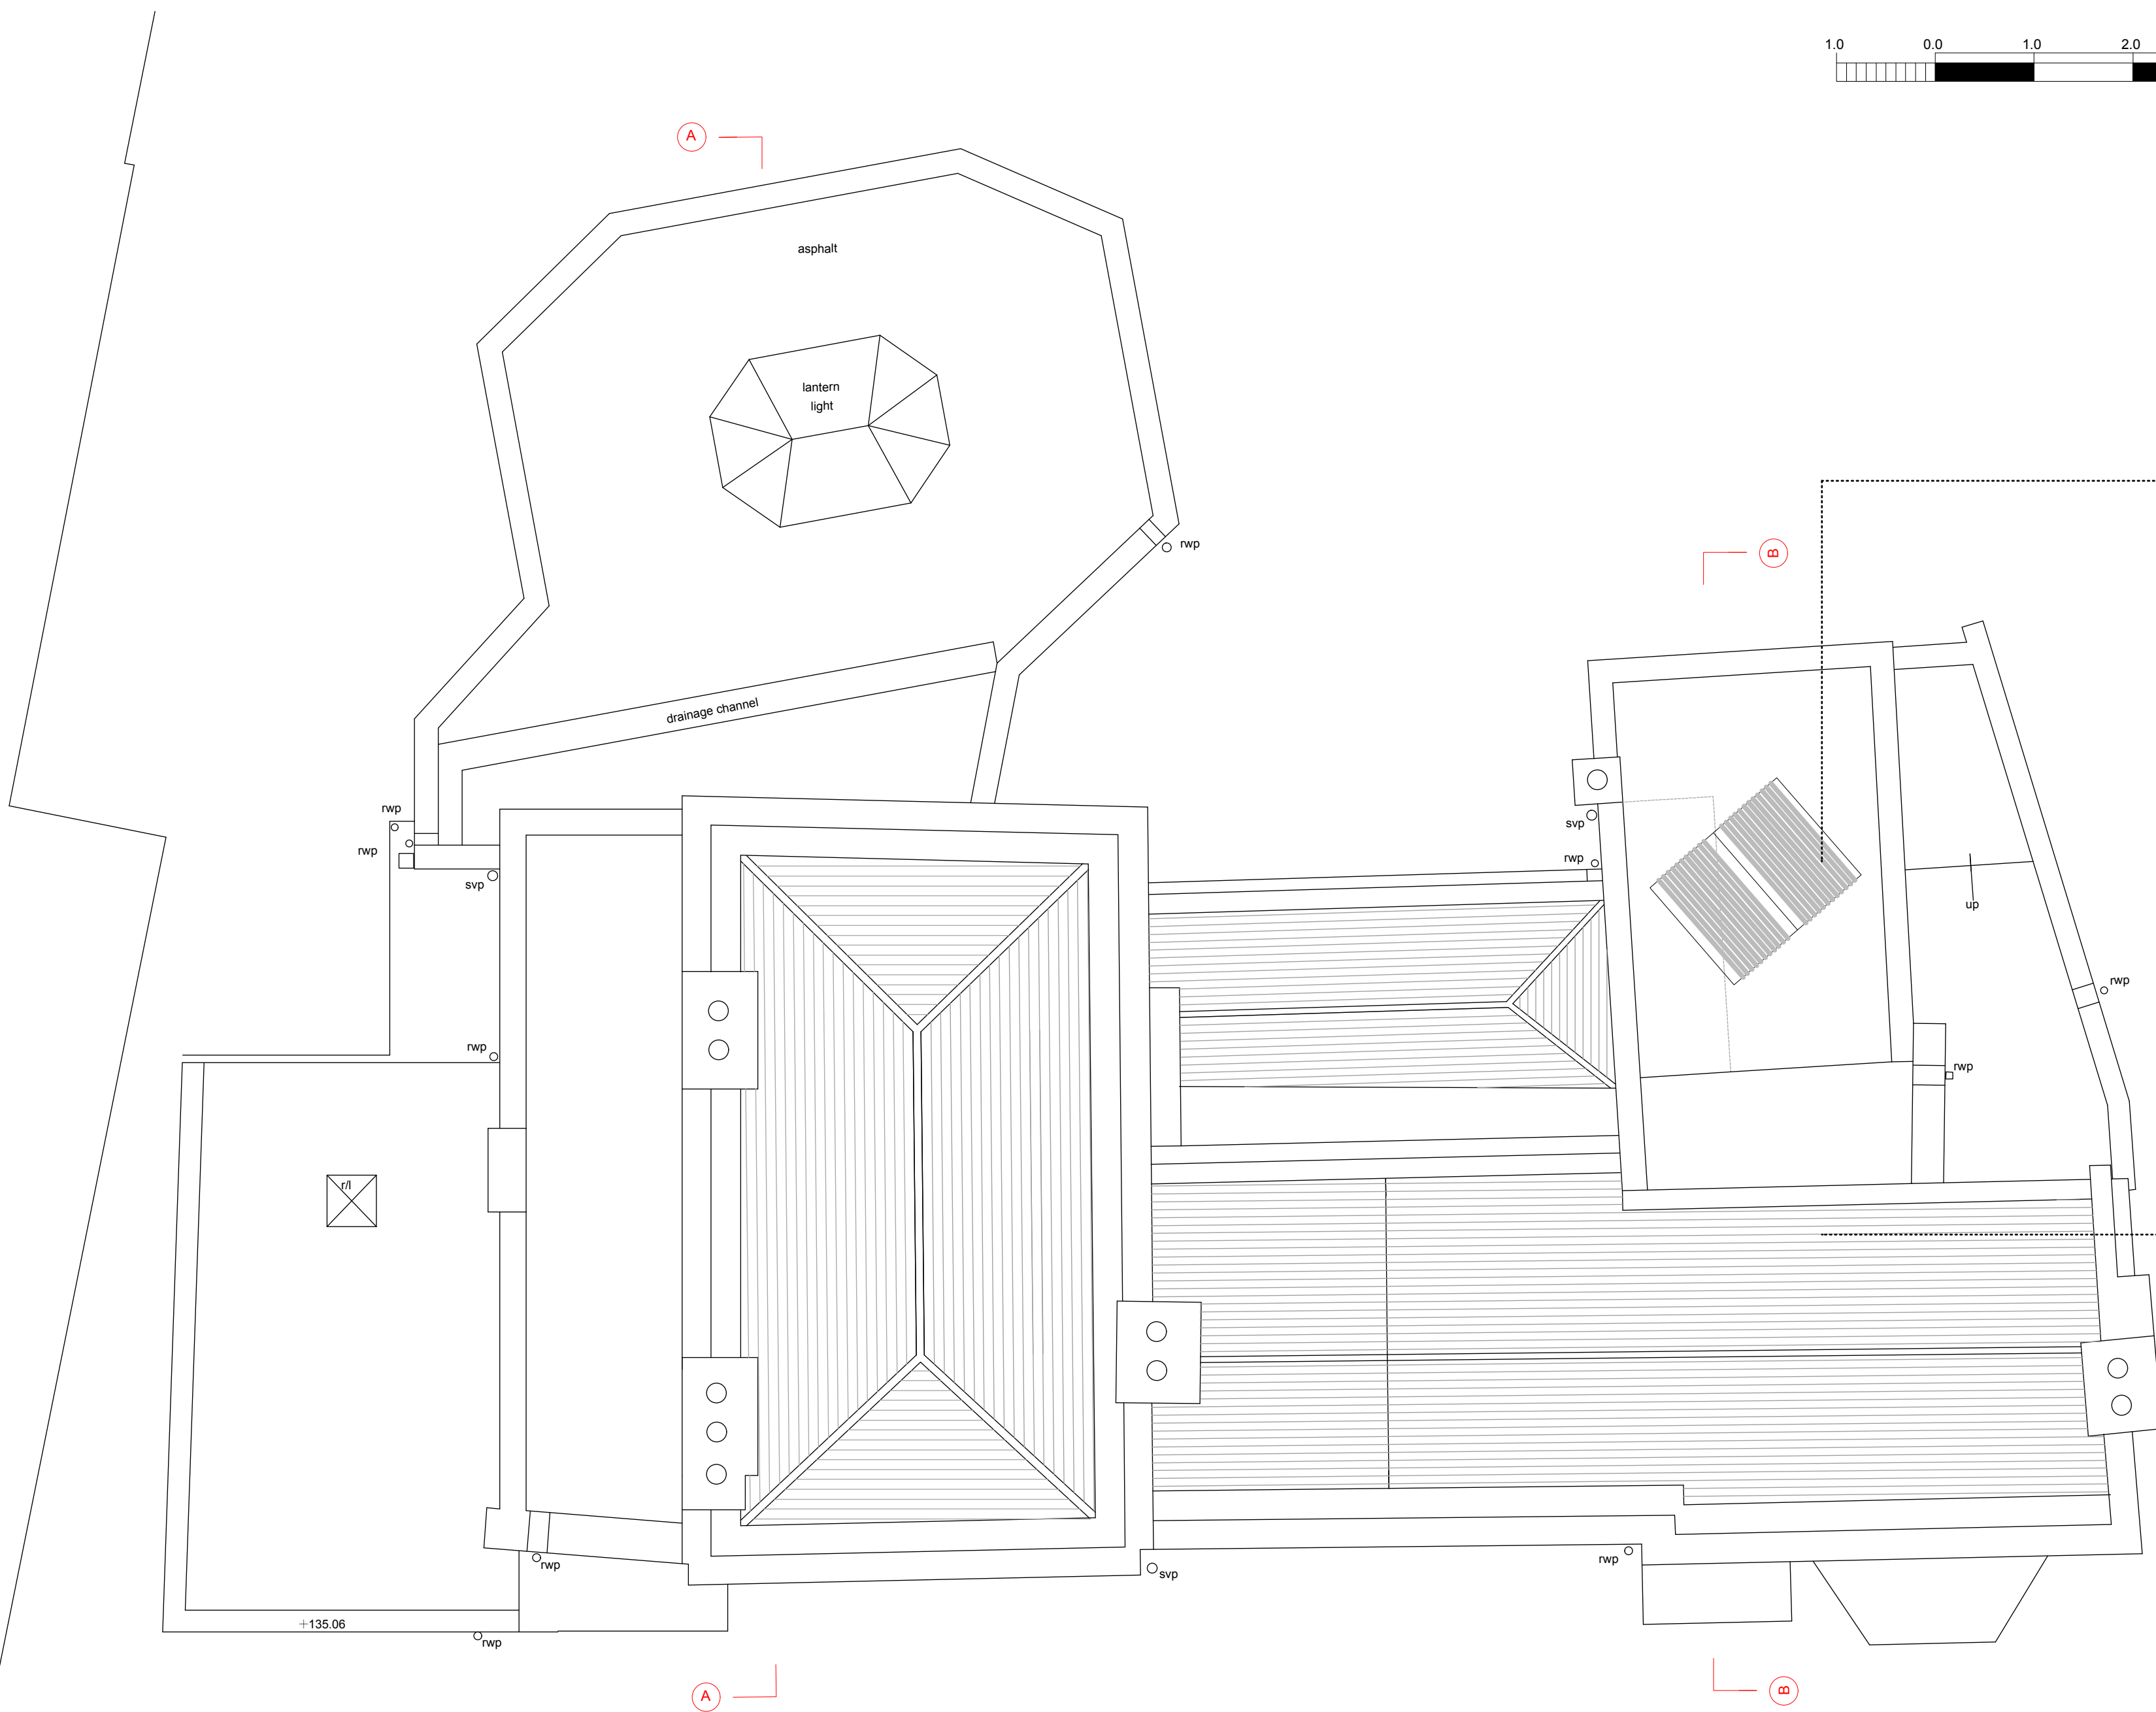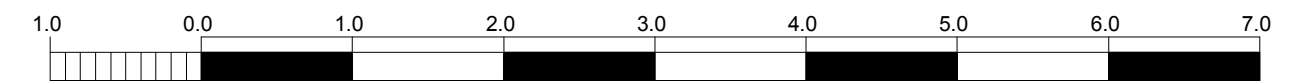

Position of existing consented solar panels on flat roof
Reference: 2008/0208/L

brown/orange clay plain roof tiles with bitumen covering at edges to parapet

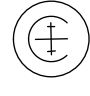
DL/AMM	© ON CENTRE SURVEYS LTD. 2014	ACAD
job	CAPO DI MONTE, WINDMILL HILL, LONDON NW3 6RJ	
client	CHARLTON BROWN ARCHITECTS On Behalf Of Mr D.J.GREEN	
150	ROOF PLAN	2205EA/4
scale	1:50	date FEBRUARY 2014
 ON CENTRE SURVEYS LTD. LAND & BUILDING SURVEYORS SOCIETY OF ENGINEERS 2 CHARLES COURT, BUDBROKE ROAD, WARWICK CV34 5LZ TEL: 01926 842844 E-MAIL: info@oncentres.co.uk A member of The Survey Association		



Charlton
Brown
Architects

Capo di Monte, Windmill Hill
Existing Roof Plan

1249/ S 05

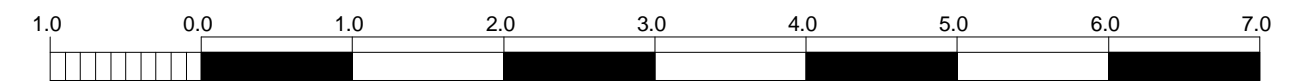


Charlton
Brown
Architects

Capo di Monte, Windmill Hill
Existing Section A-A

1249/ S 06

The Belvedere 2 Back Lane Hampstead London NW3 1HL
T 020 7794 1234 E office@charltonbrown.com

Scale 1:50 @ A2
This drawing is copyright

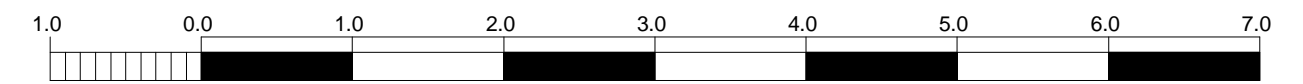


Charlton
Brown
Architects

Capo di Monte, Windmill Hill
Existing Section B-B

1249/ S 07

The Belvedere 2 Back Lane Hampstead London NW3 1HL
T 020 7794 1234 E office@charltonbrown.com

Scale 1:50 @ A2
This drawing is copyright

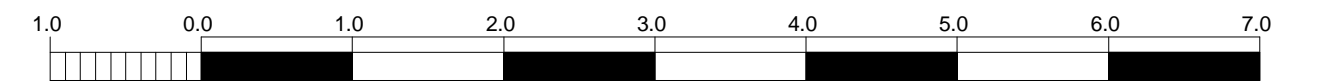

Existing Elevation A




Charlton
Brown
Architects

Capo di Monte, Windmill Hill
Existing North-East Elevation (A)

1249/ S 08

The Belvedere 2 Back Lane Hampstead London NW3 1HL
T 020 7794 1234 E office@charltonbrown.com

Scale 1:50 @ A2
This drawing is copyright

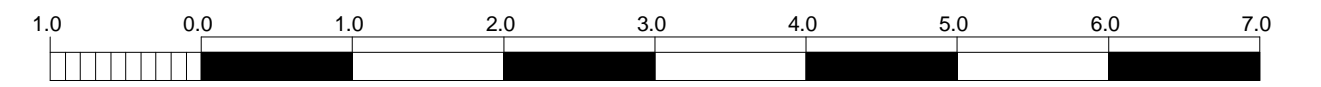

Existing Elevation B



Charlton
Brown
Architects


Capo di Monte, Windmill Hill

Existing North-West Elevation (B)

1249/ S 09

The Belvedere 2 Back Lane Hampstead London NW3 1HL
T 020 7794 1234 E office@charltonbrown.com

Scale 1:50 @ A2
This drawing is copyright

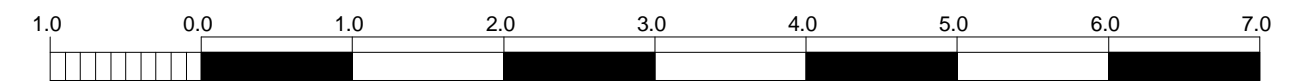

Existing Elevation C




Charlton
Brown
Architects

Capo di Monte, Windmill Hill
Existing South-West Elevation (C)


1249/ S 10

The Belvedere 2 Back Lane Hampstead London NW3 1HL
T 020 7794 1234 E office@charltonbrown.com

Scale 1:50 @ A2
This drawing is copyright

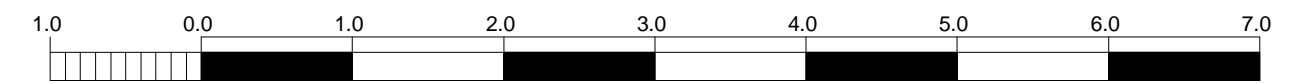

Existing North-West Elevation D (part)

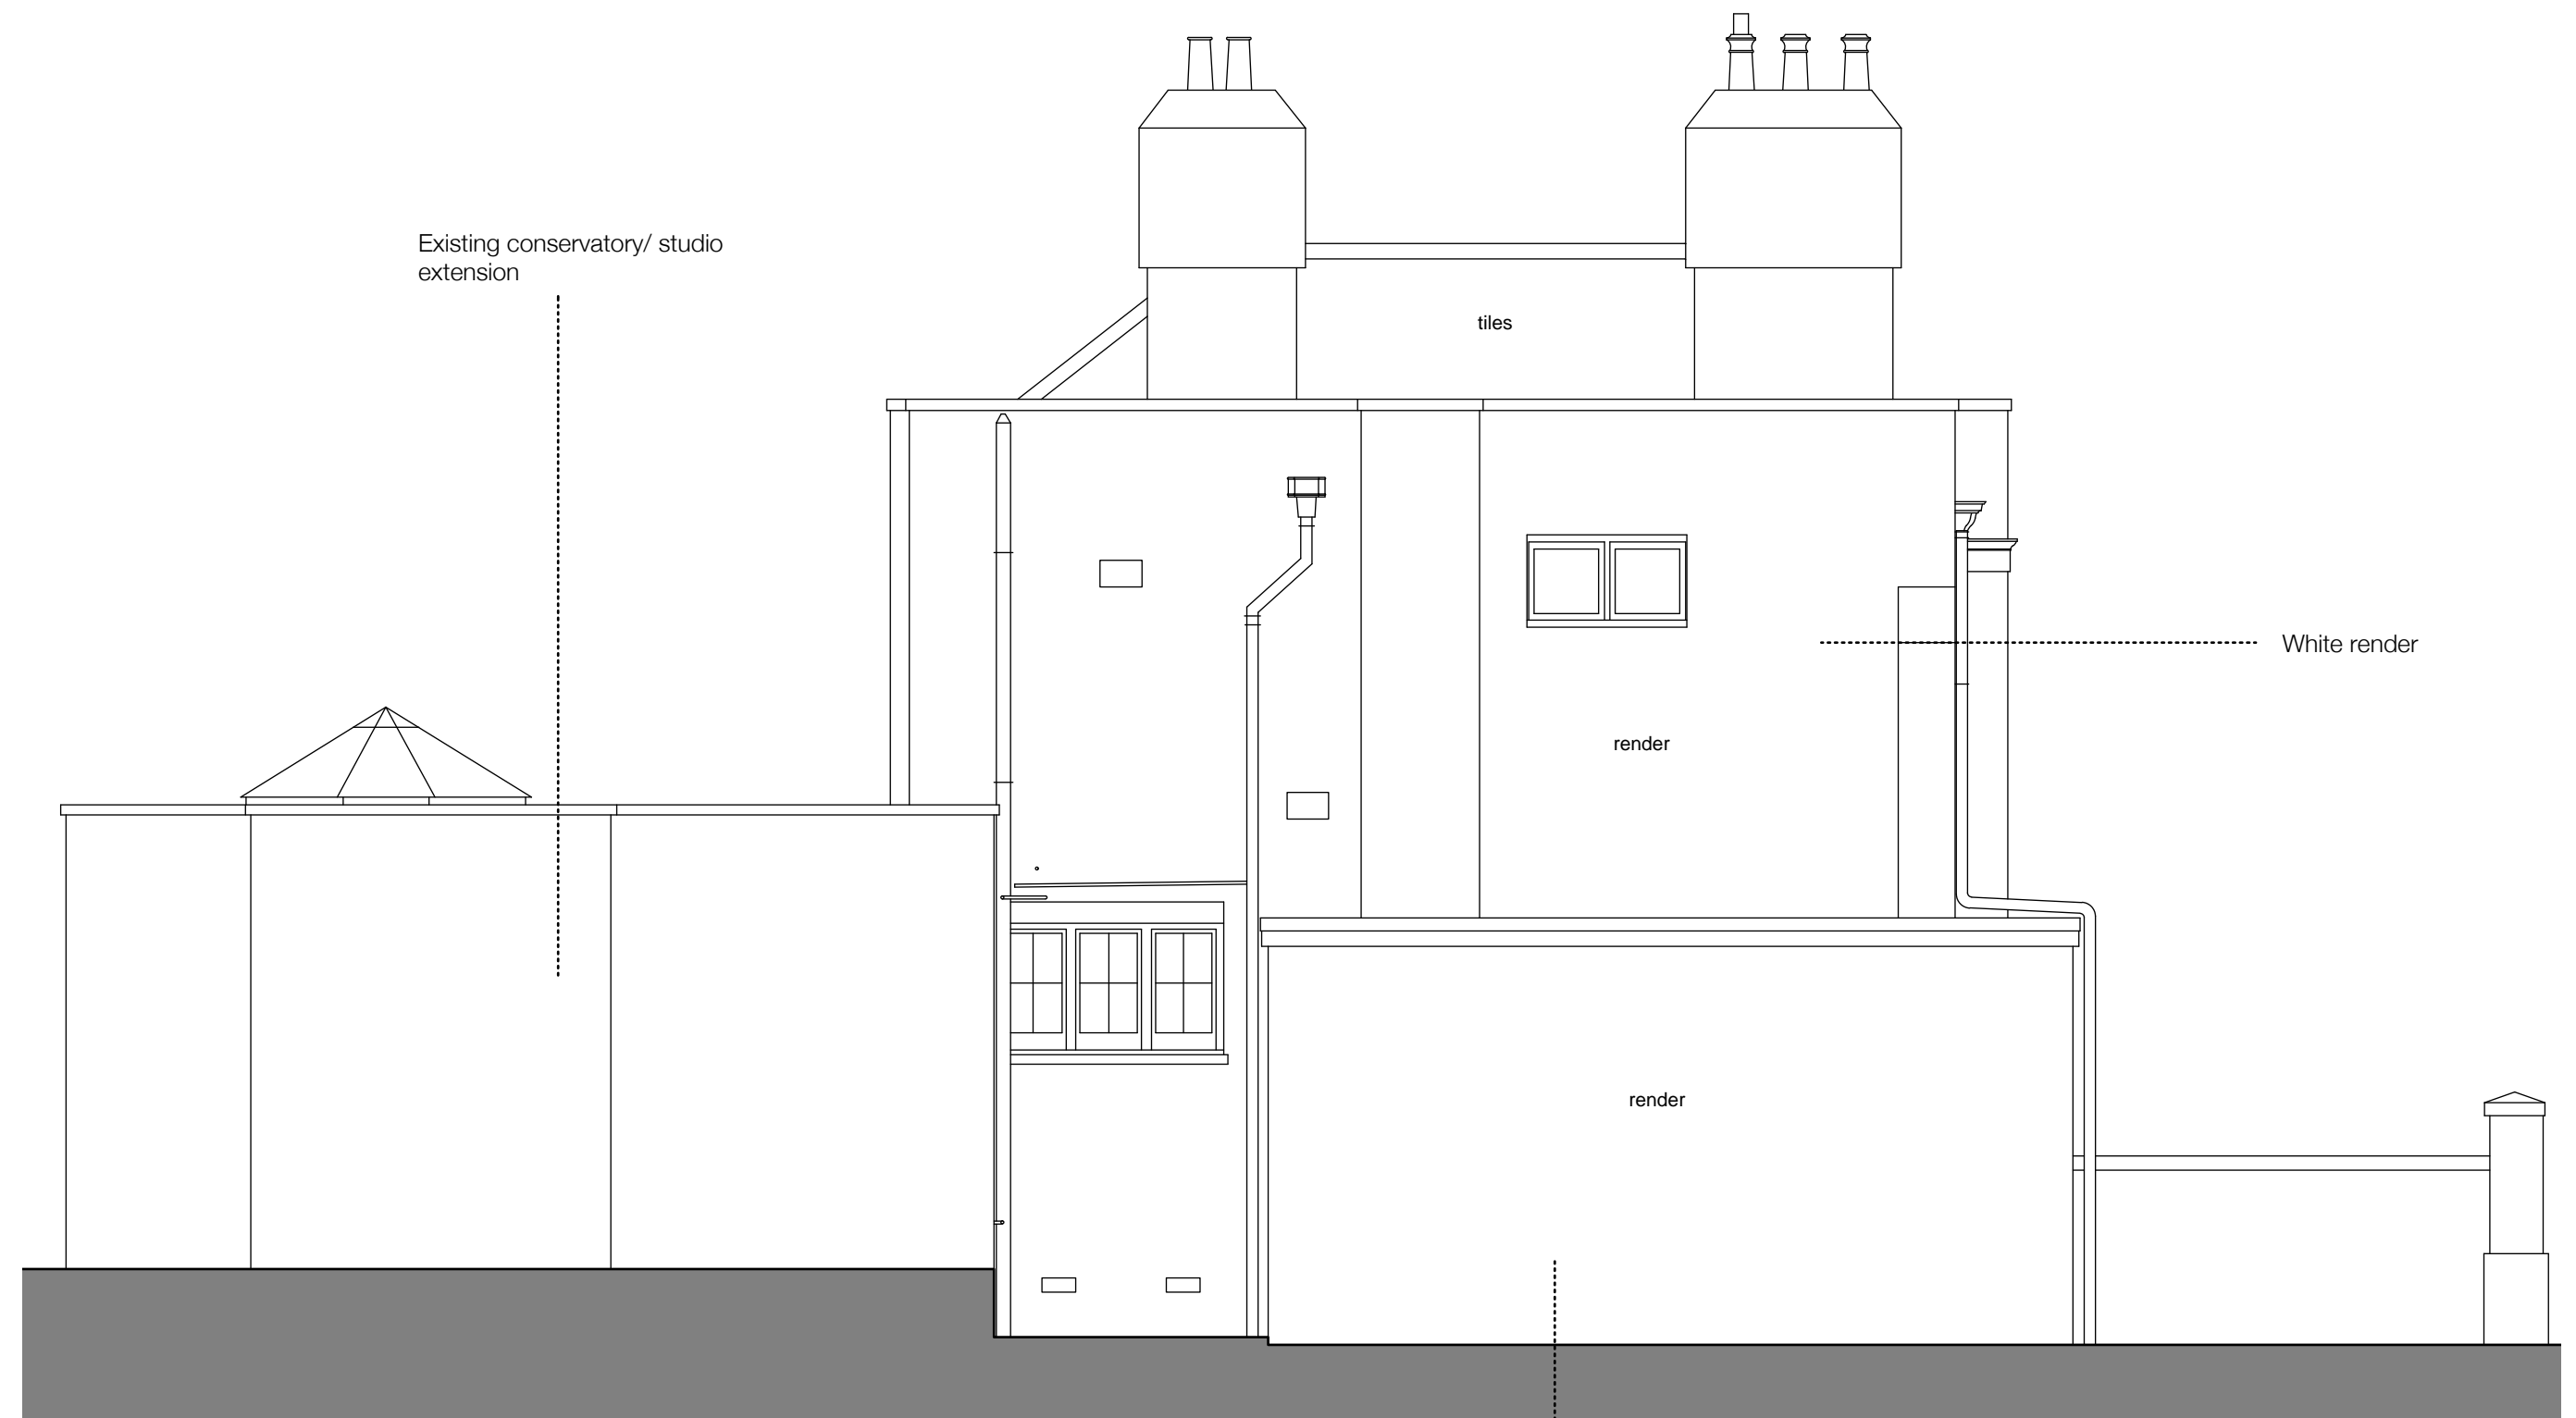

Existing South-East Elevation E



Charlton
Brown
Architects

Capo di Monte, Windmill Hill
Existing Elevations (D & E)

1249/ S 11

The Belvedere 2 Back Lane Hampstead London NW3 1HL
T 020 7794 1234 E office@charltonbrown.com

Scale 1:50 @ A2
This drawing is copyright