




RAISED GROUND

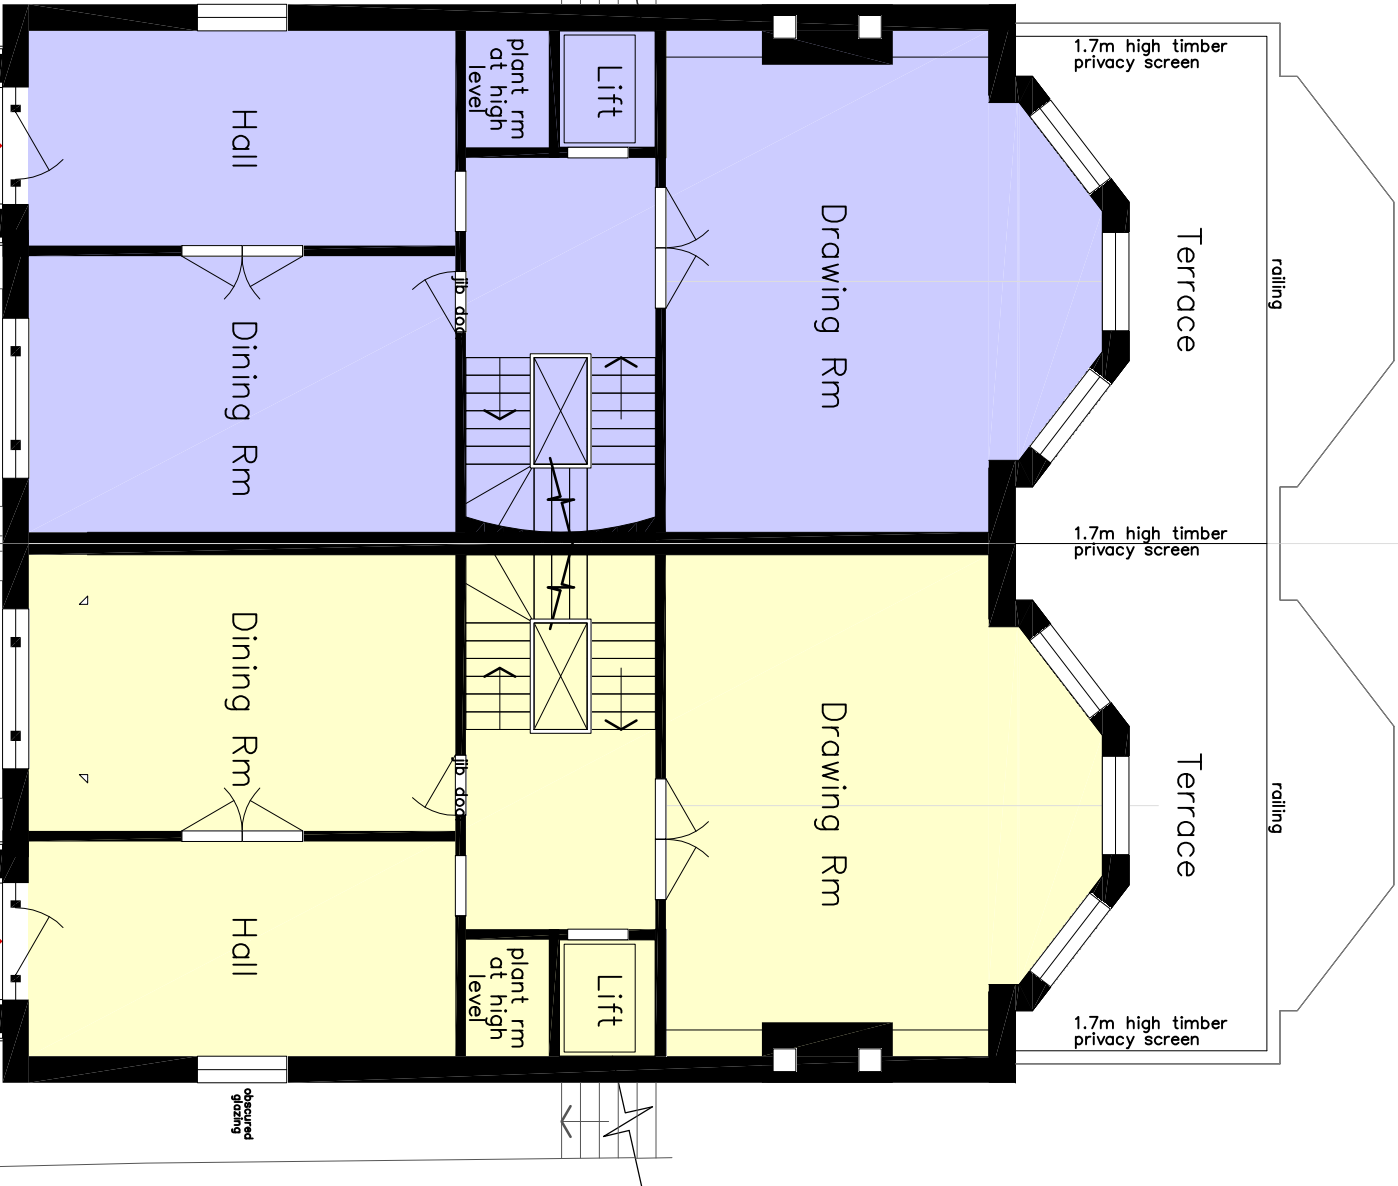

LOWER GROUND

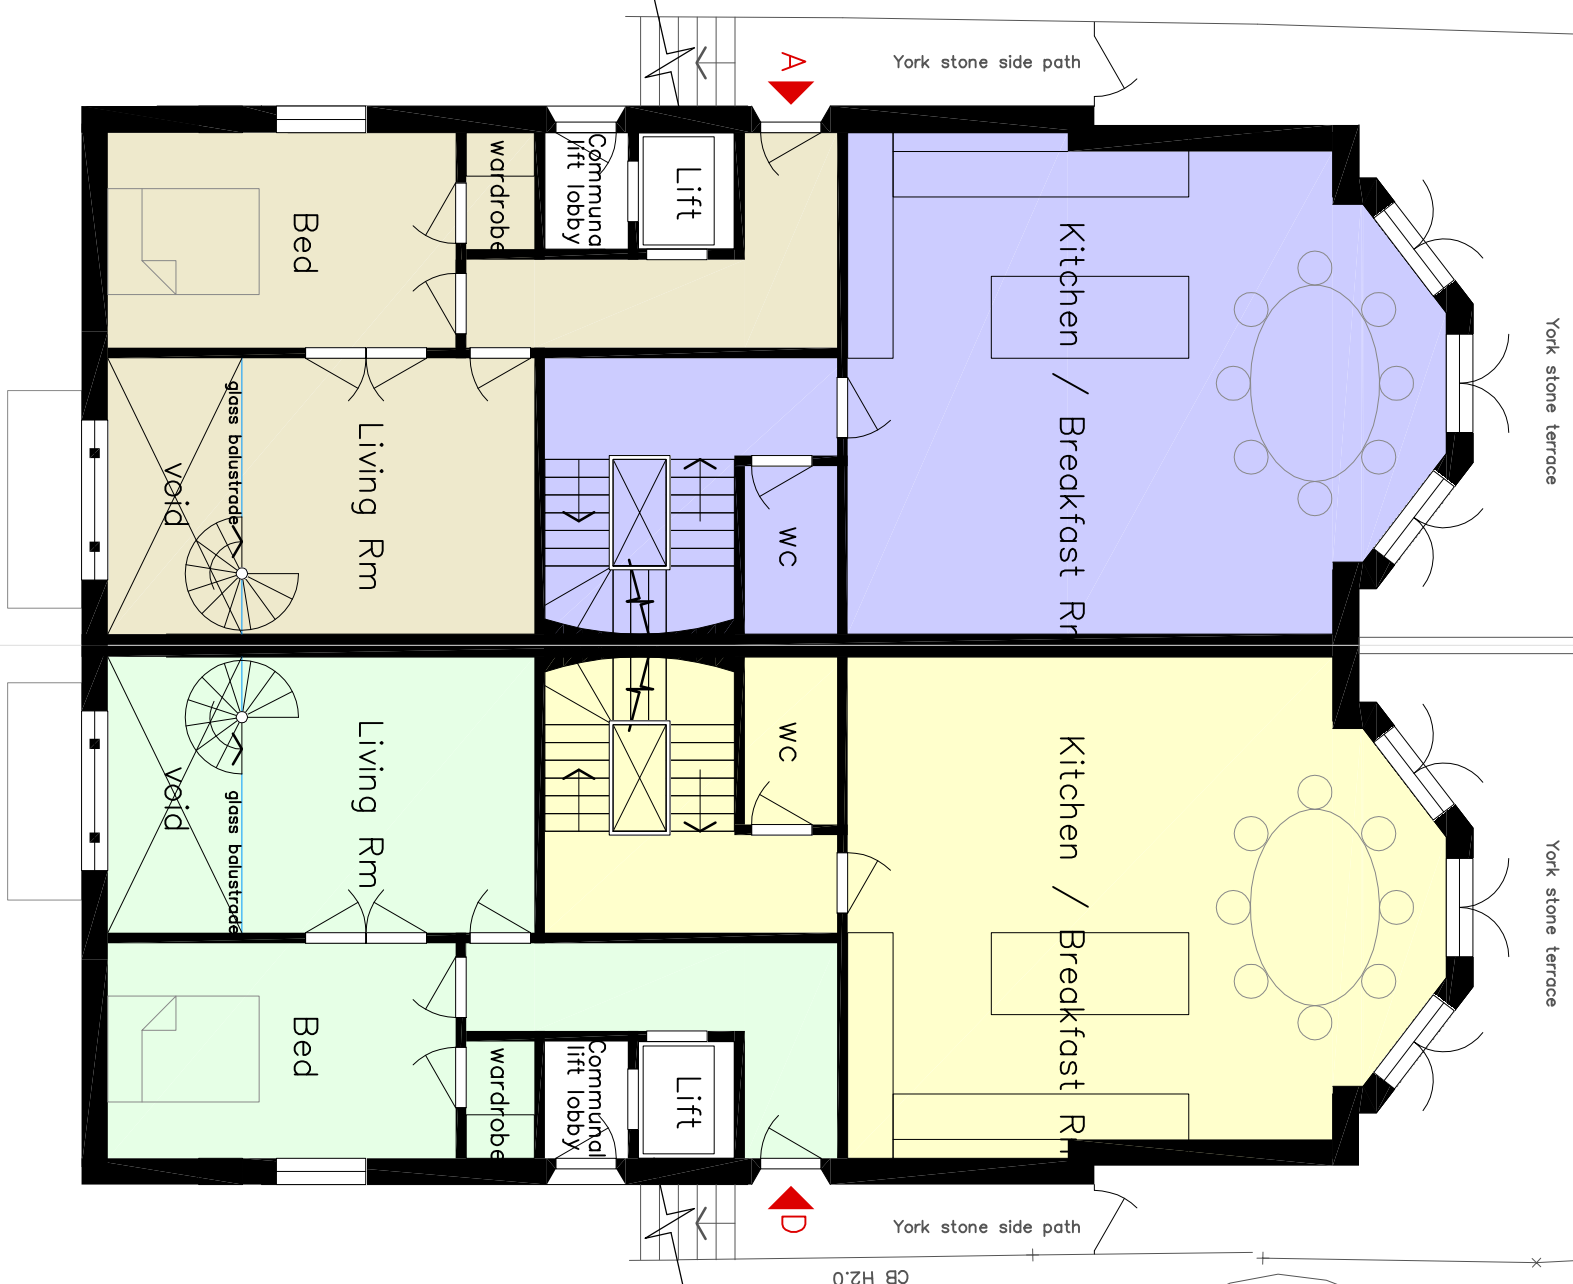

BASEMENT

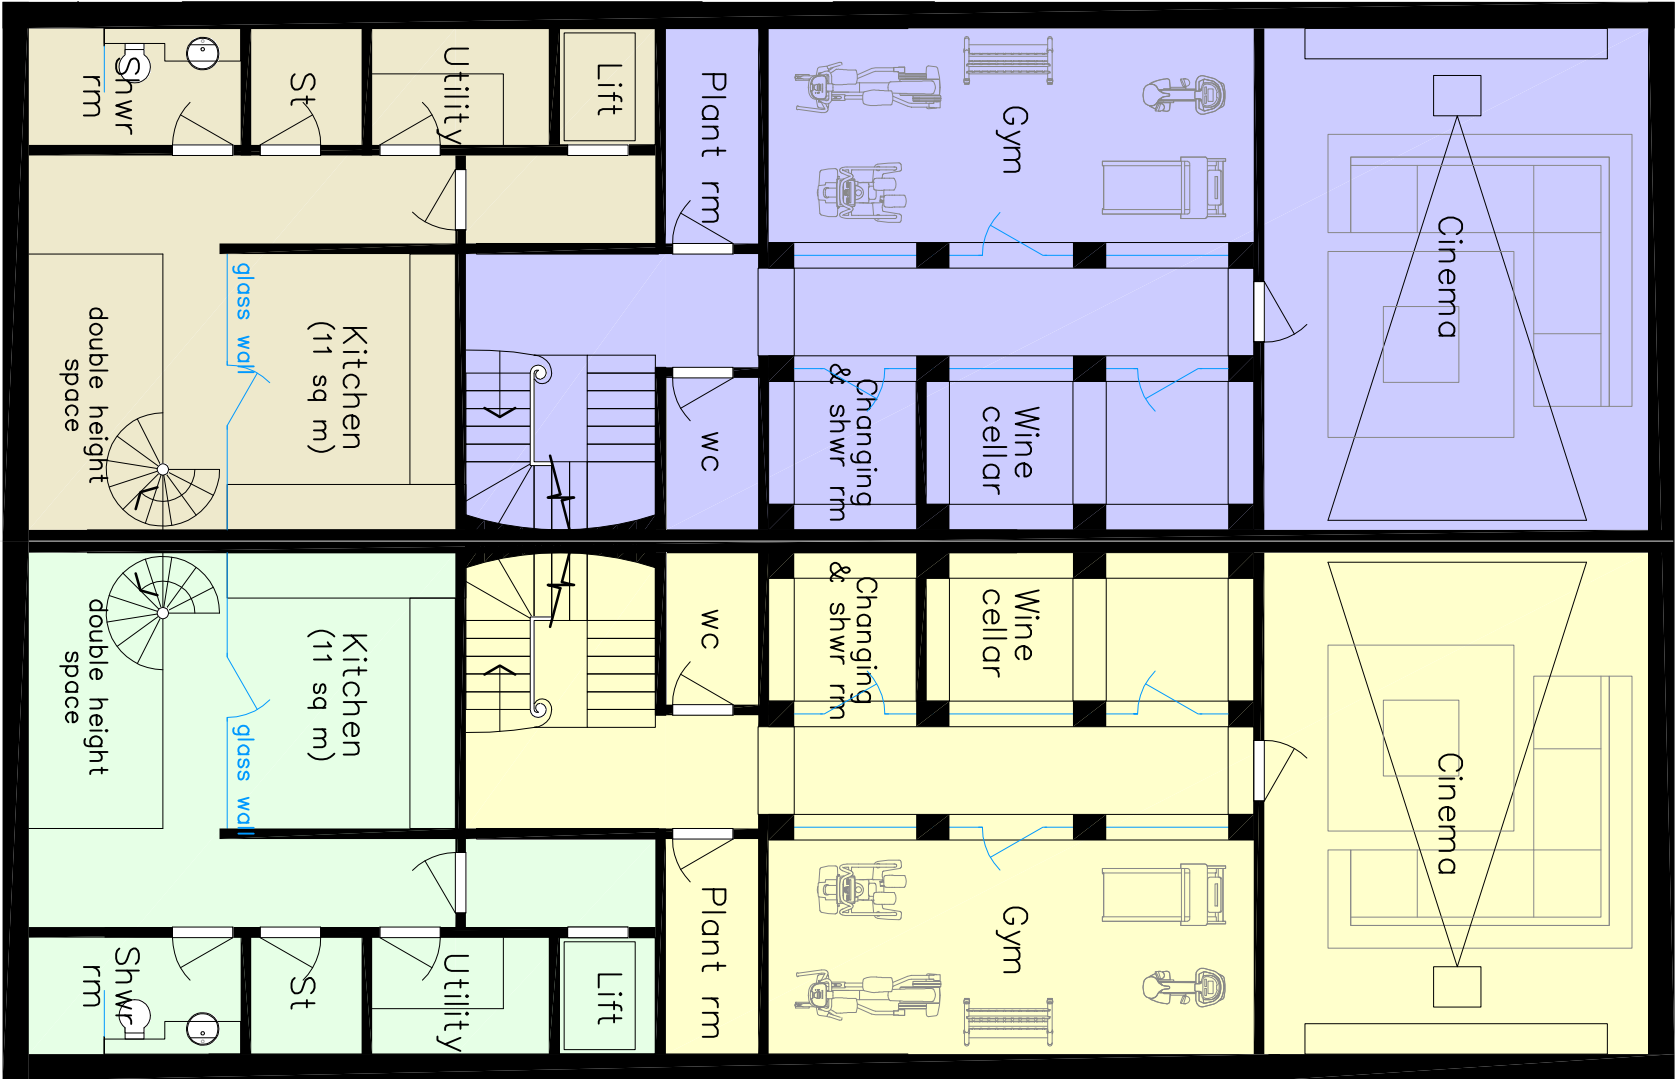

Rev A 23-Feb-'12. Front boundary treatment altered in accordance with the Design Officer's advice