



For Construction Purposes:
- Do not scale this drawing.
- All dimensions and levels to be checked on site.
- Discrepancies to be reported to Richard Mitzman Architects before proceeding.
- If in any doubt about information on this drawing contact Richard Mitzman Architects.

Revisions

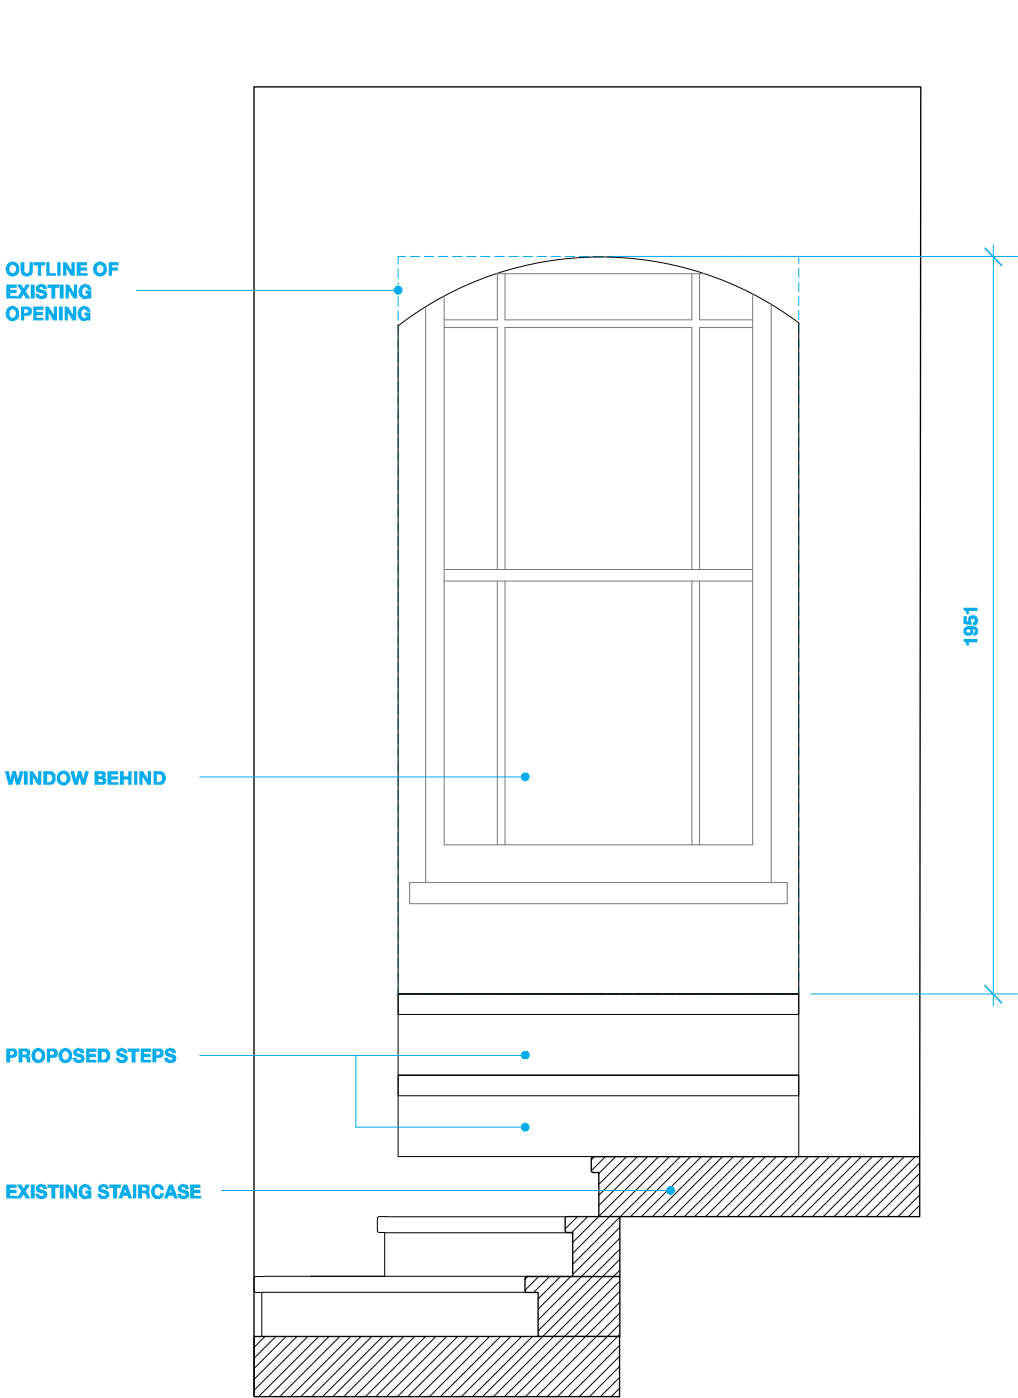

1 Ele EE

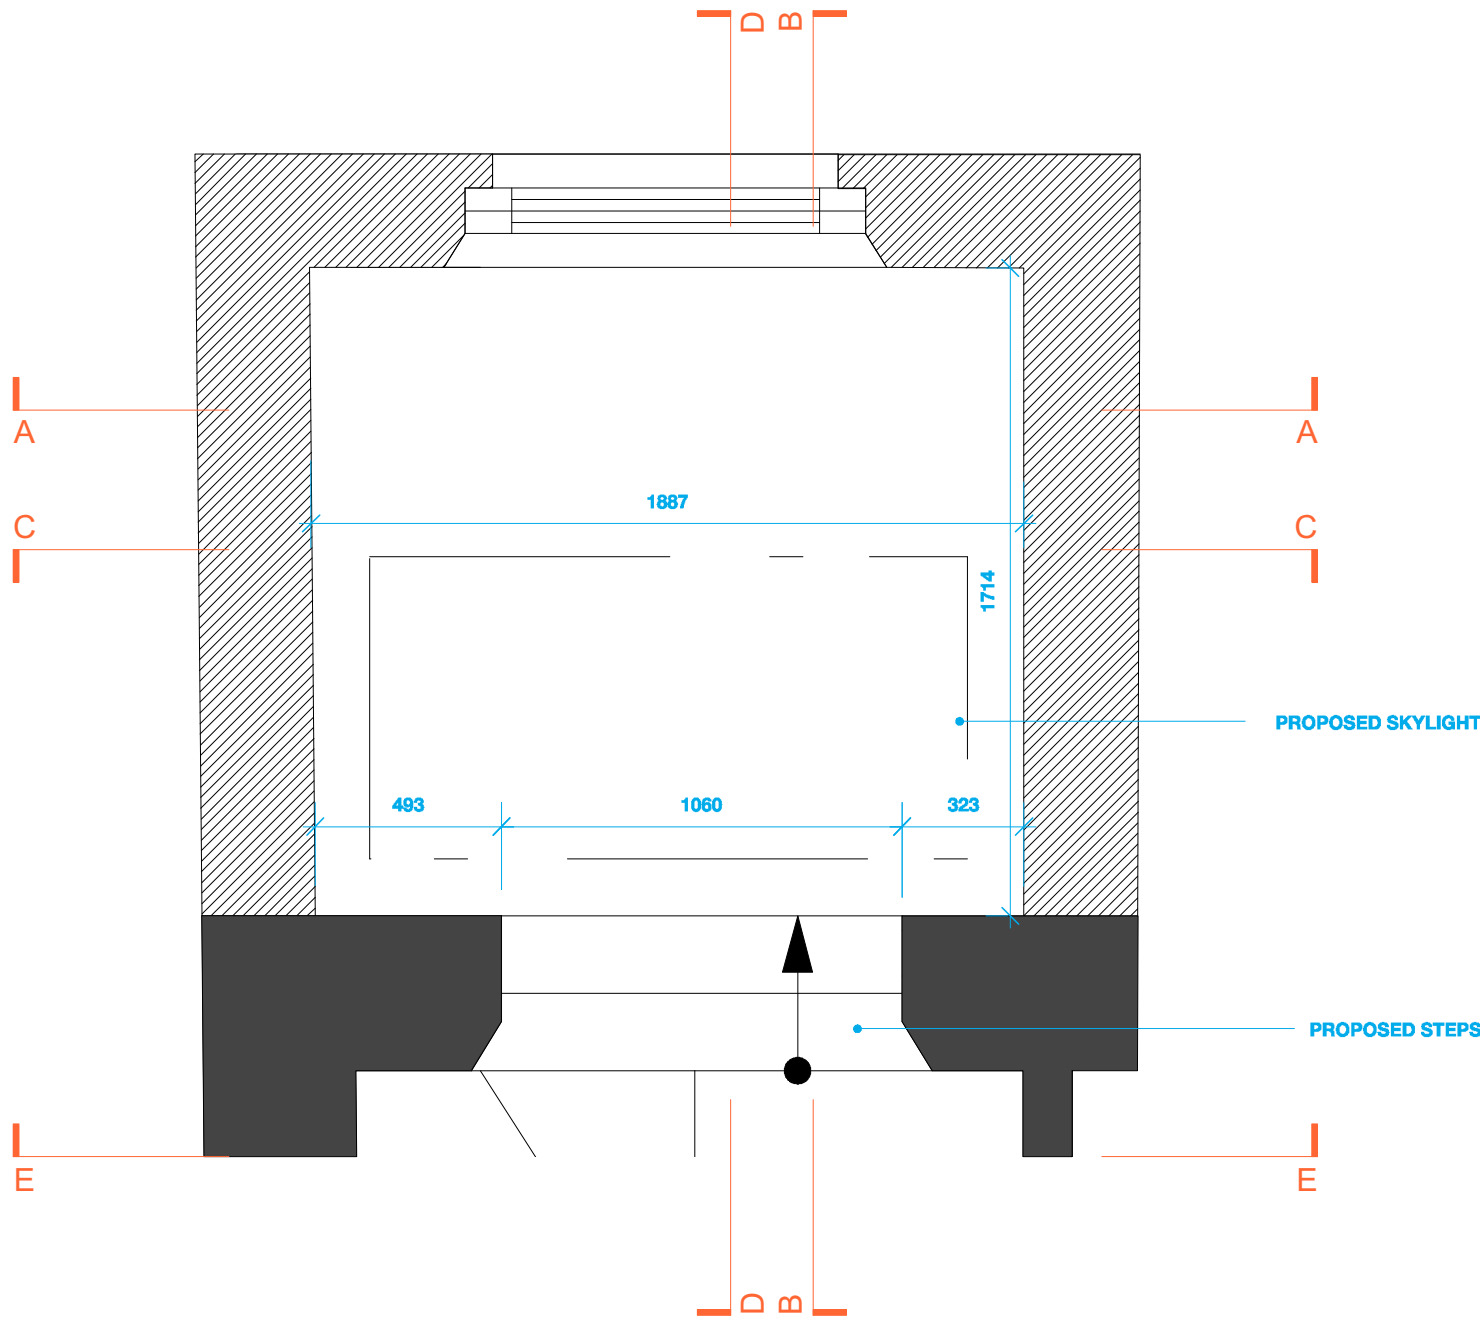


2 Plan

NOTES

KEY

- EXISTING
- PROPOSED

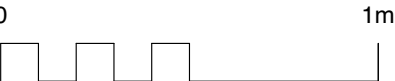

R.M.A. RICHARD MITZMAN architects llp
020 7722 8525
mail@richardmitzman.com
www.richardmitzman.com
Unit 1 Primrose Mews
Sharpleshall Street
London NW1 8YW

client
Mr Scanlan & Mrs Nassiri

project
1 Chamberlain
Street NW1 8XB

drawing title
Proposed Layouts - Closet Wing - Plan - Option 1

status
Planning

scale
1:20

drawn by
CS


date created
07.09.16

file reference
XXX/xxxxx


drawing no.
252-DWG-208

revision

-

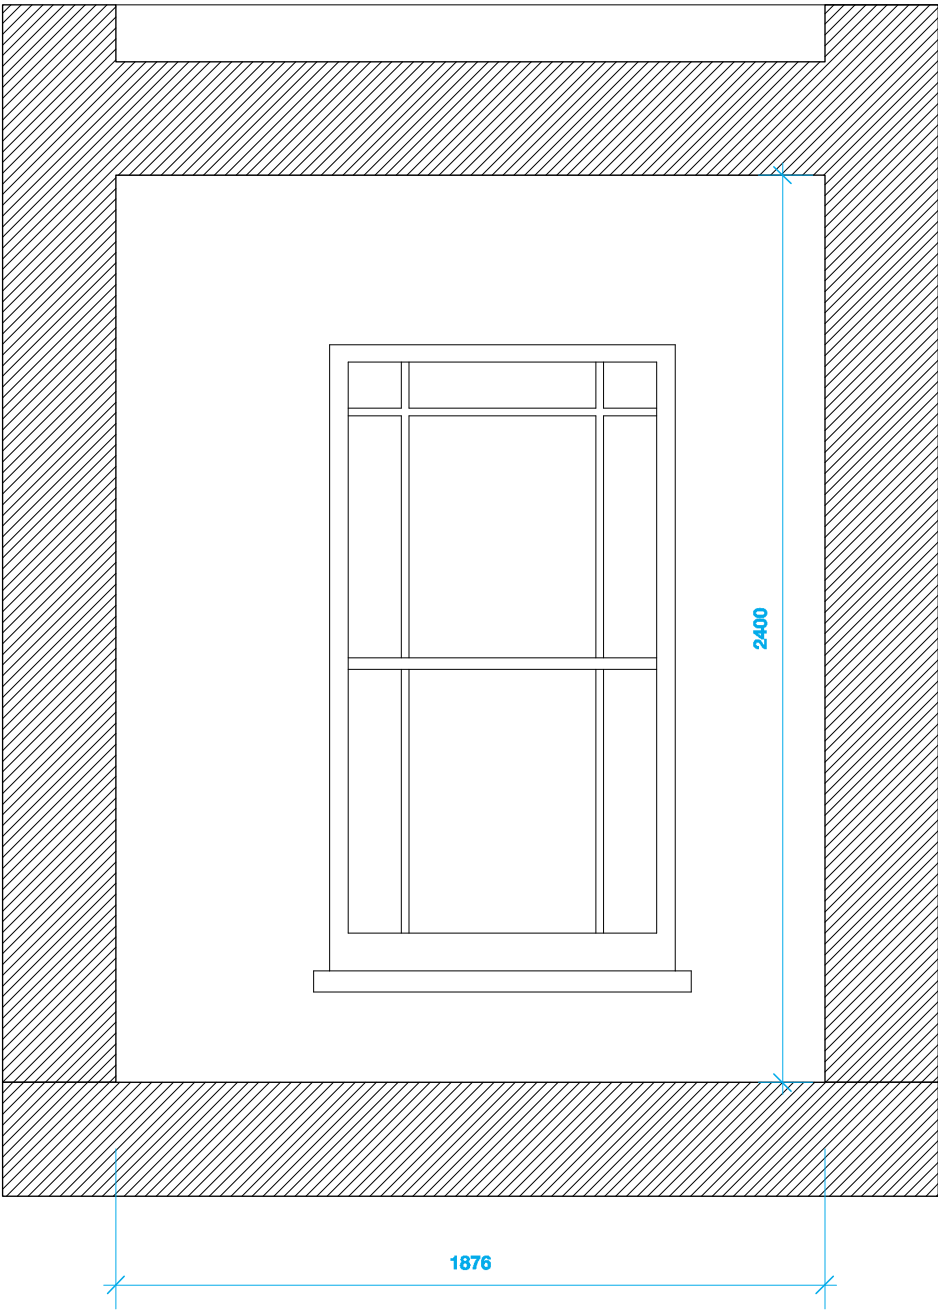

1 Ele AA

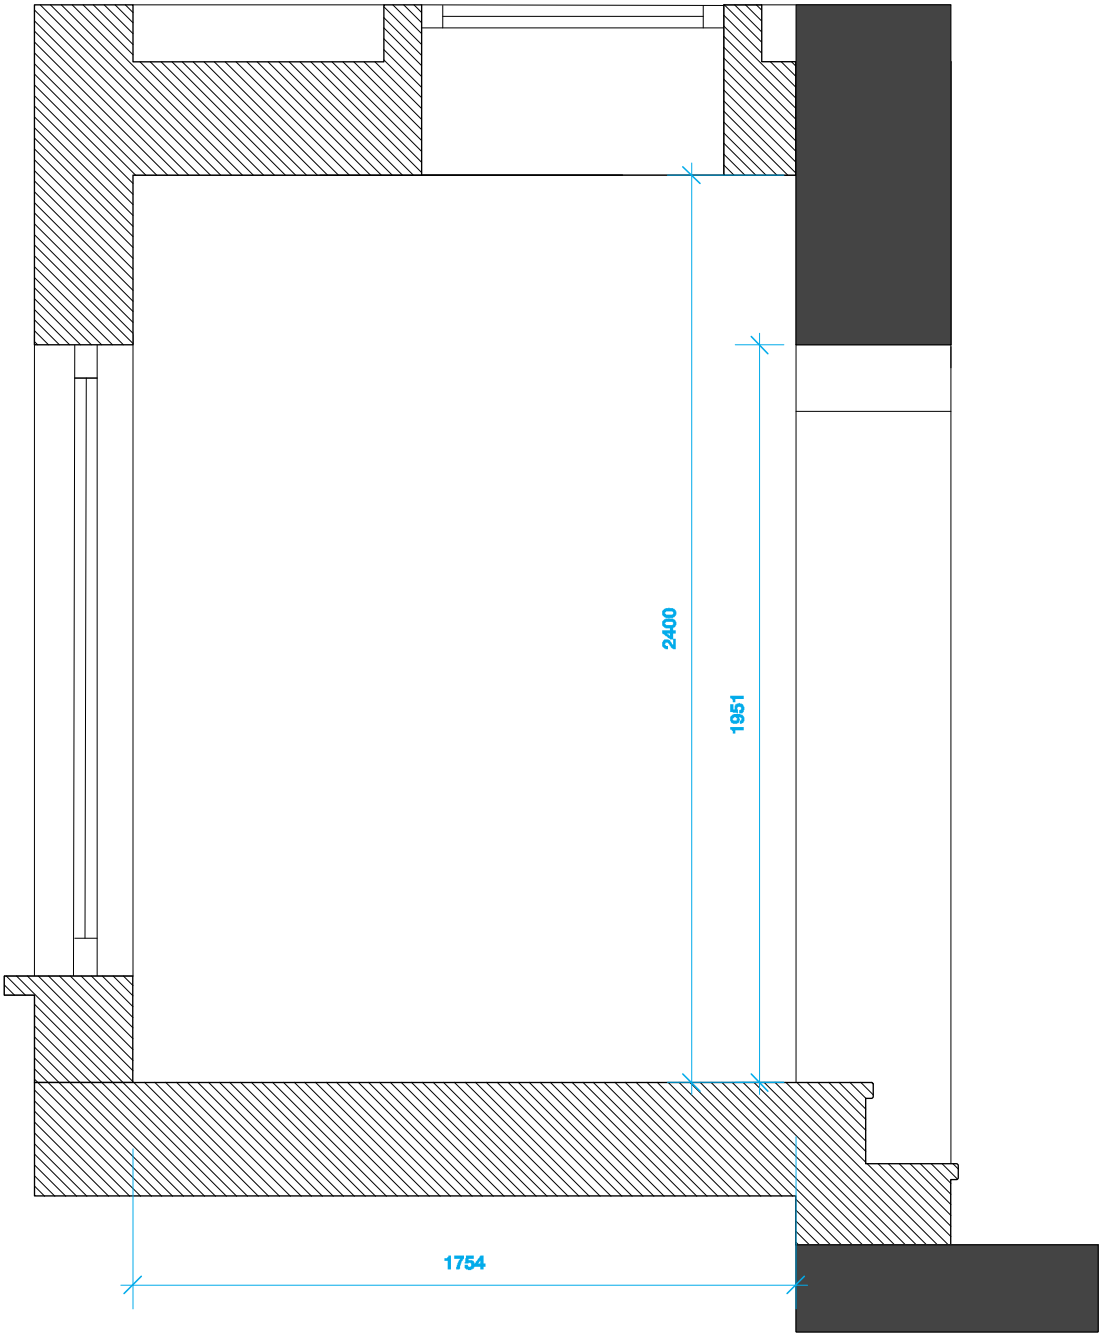

2 Ele BB

NOTES

KEY

- EXISTING
- PROPOSED



R.M.A. RICHARD MITZMAN architects llp

020 7722 8525 Unit 1 Primrose Mews
mail@richardmitzman.com Sharpleshall Street
www.richardmitzman.com London NW1 8YW

client
Mr Scanlan & Mrs Nassiri

project
1 Chamberlain
Street NW1 8XB

drawing title
Proposed Layouts - Closet Wing - Ele AA + BB
- Option 1

status
Planning

scale 1:20 **drawn by** CS


date created 07.09.16 **file reference** XXX/xxxxx

drawing no. 252-DWG-208-01 **revision**


-

For Construction Purposes:
- Do not scale this drawing.
- All dimensions and levels to be checked on site.
- Discrepancies to be reported to Richard Mitzman Architects before proceeding.
- If in any doubt about information on this drawing contact Richard Mitzman Architects.

Revisions

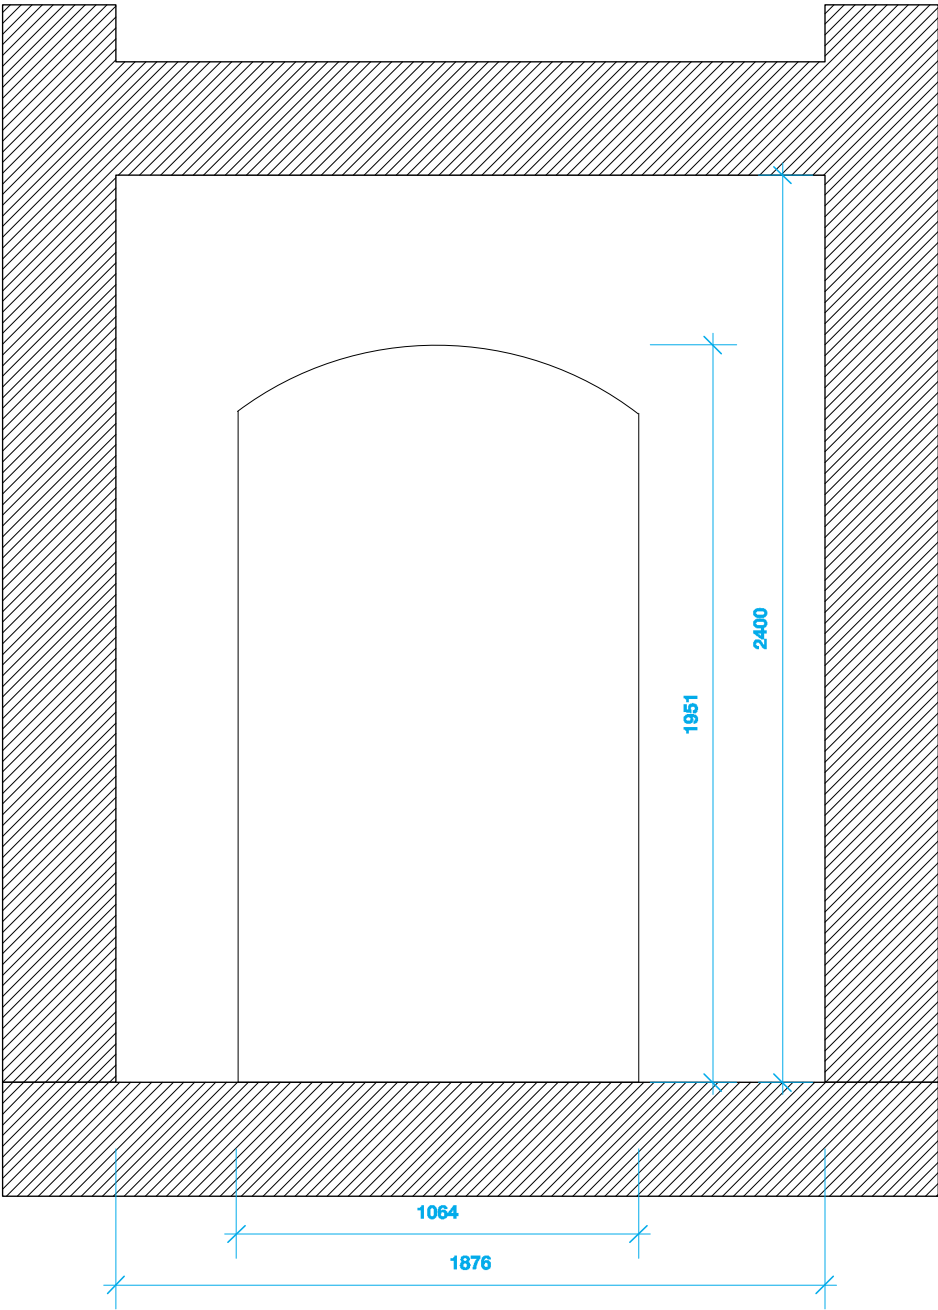

1 Ele CC

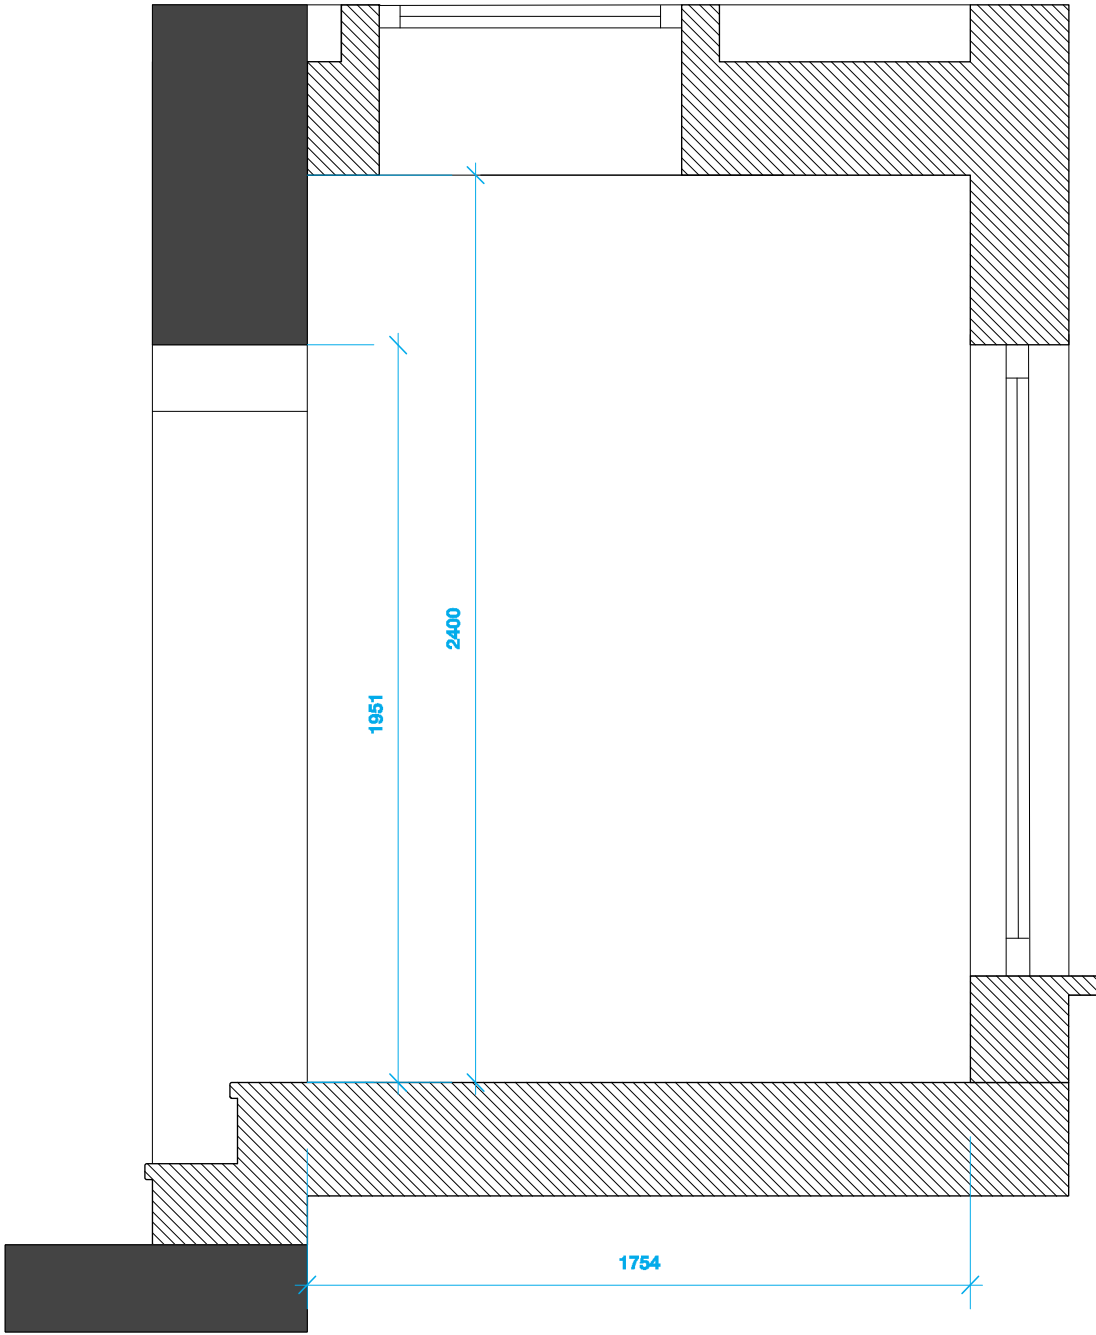


2 Ele DD

NOTES

KEY

- EXISTING
PROPOSED

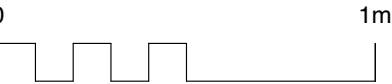

R.M.A. RICHARD MITZMAN architects llp
020 7722 8525 Unit 1 Primrose Mews
mail@richardmitzman.com Sharpleshall Street
www.richardmitzman.com London NW1 8YW

client
Mr Scanlan & Mrs Nassiri

project
1 Chamberlain Street NW1 8XB

drawing title
Proposed Layouts - Closet Wing - Ele CC + DD - Option 1

status
Planning

scale 1:20 **drawn by** CS

date created 07.09.16 **file reference** XXX/xxxxx

drawing no. 252-DWG-208-02 **revision**

-