


Vehicle to leave site, under guidance from trained banksman, northwards towards Swiss Cottage.

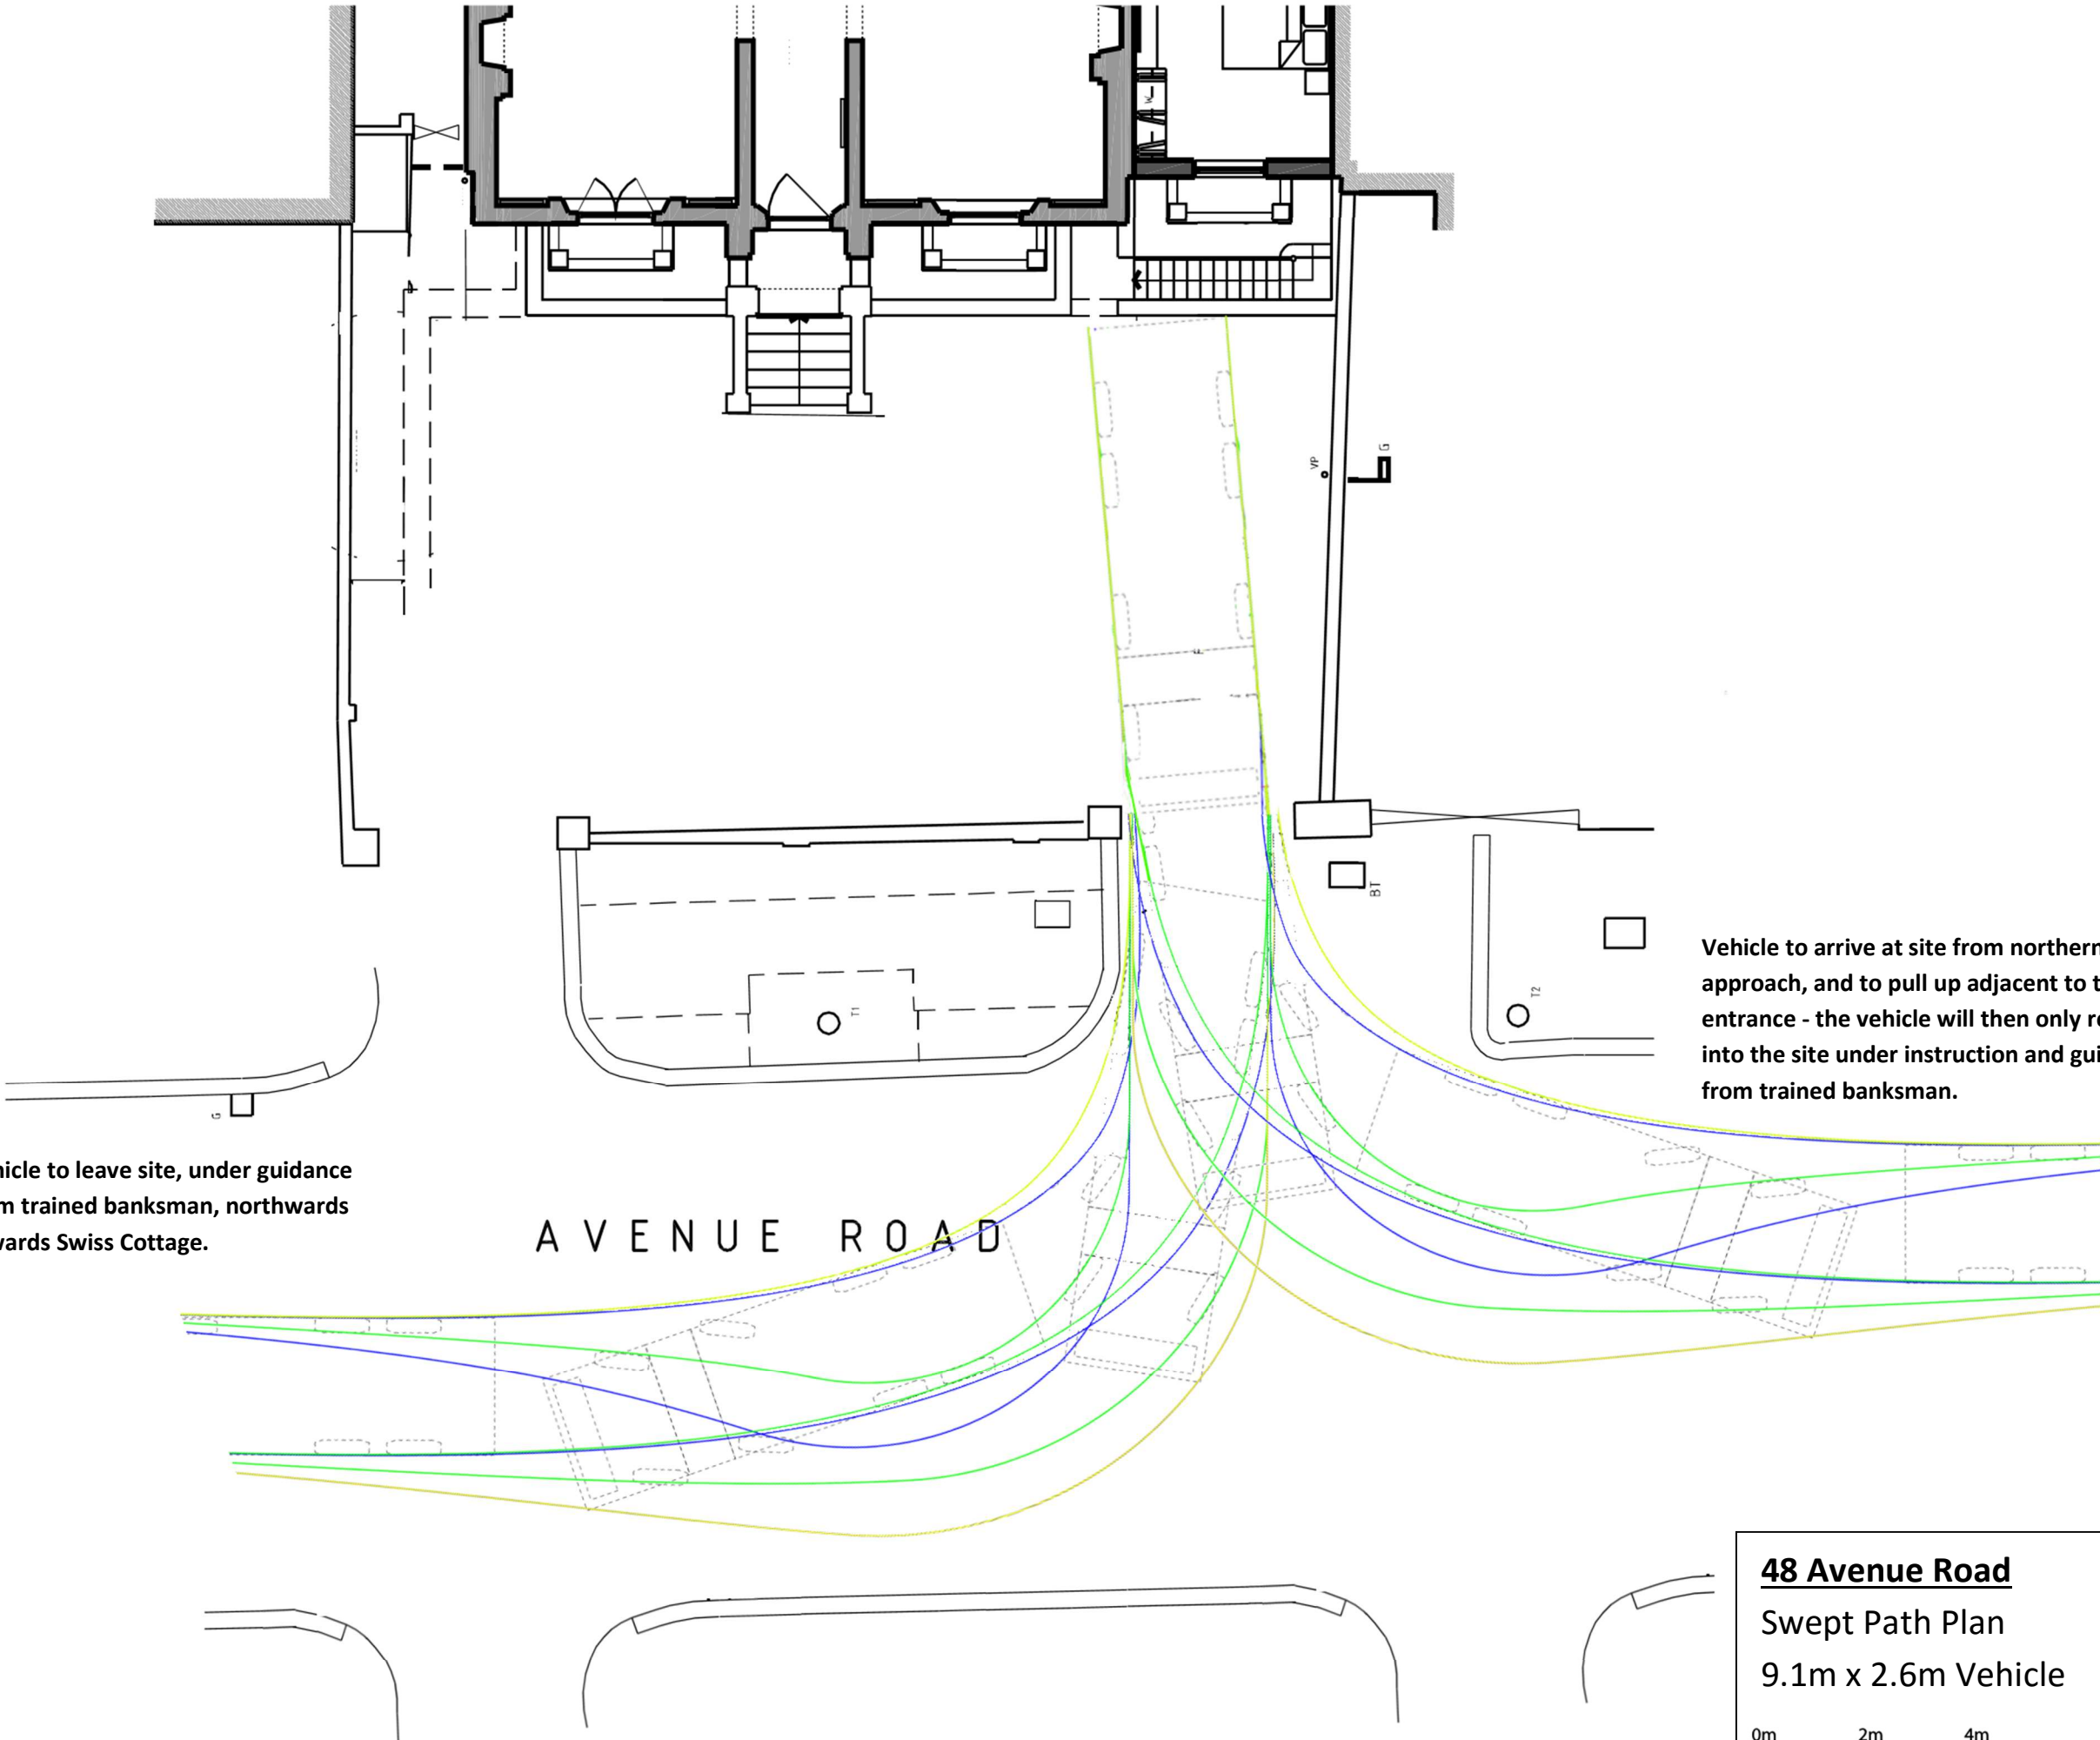

Vehicle to arrive at site from northern approach, and to pull up adjacent to the entrance - the vehicle will then only reverse into the site under instruction and guidance from trained banksman.

48 Avenue Road
Swept Path Plan
9.1m x 2.6m Vehicle

