


C Key Plan
1:250 @ A1
1:250 @ A1


— Site Boundary

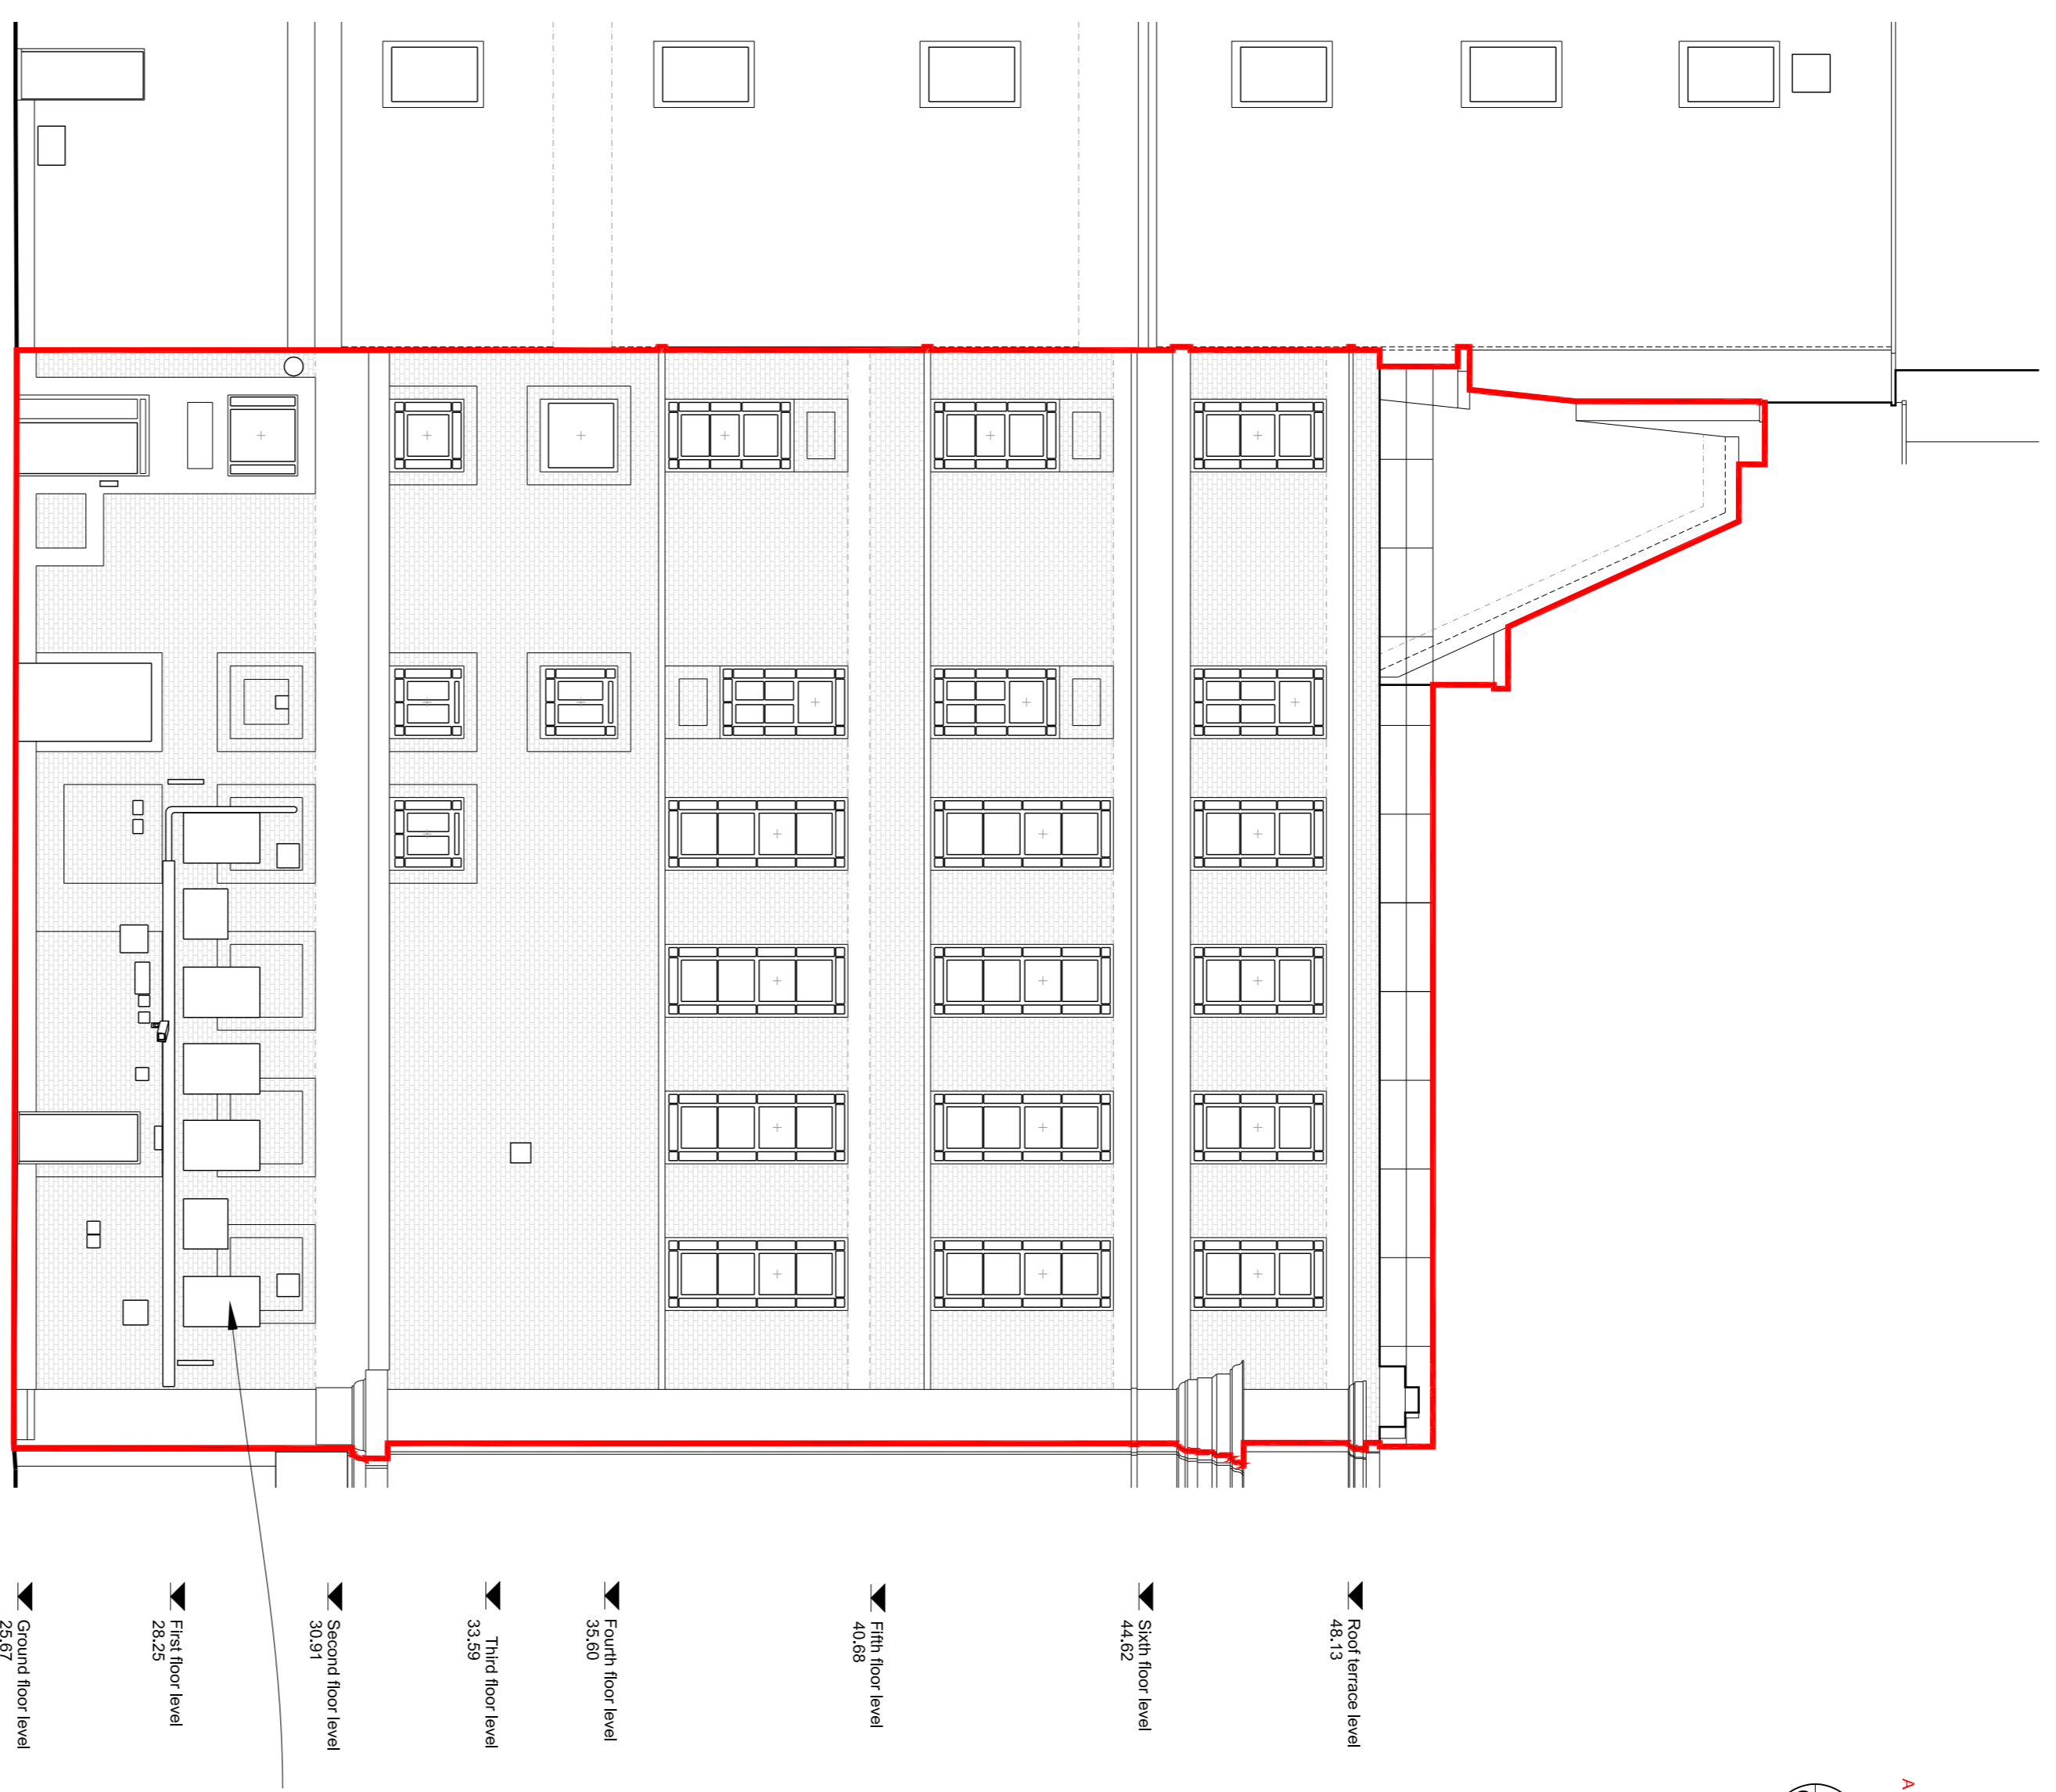

A ELEVATION EXISTING
1:100 @ A1
EX/00/019



B ELEVATION EXISTING
1:100 @ A1
EX/00/019

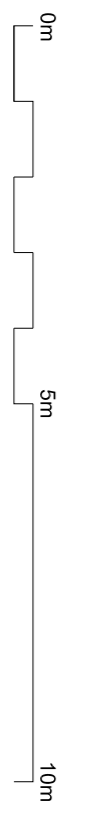

PT	2.12.18 Issue for Planning	CHAD
Rev	Date	Notes
1	18/11/18	Issue for Planning
Drawing Status: PLANNING		
Drawing Title: ELEVATION EXISTING		

Drawing Reference:
1626 EX (00) 015 P0

Project No. 1626
Drawing Number EX (00) 015
Revision P0
Scale: 1:100 @ A1 | Drawn By: SK | Checked By: CHM | 18.11.18
Project Title:
112-116 NEW OXFORD STREET

Client:
MEYER BERGMAN

LTS Architects

Unit C, 15 Bell Yard Mews, London SE1 3TY
T +44 (0)20 7357 7000 / F +44 (0)20 7357 7000
office@lts-architects.co.uk / lts-architects.co.uk

This drawing is prepared for the purposes indicated in the status bar only. It is not to be used for construction. All dimensions shown should be checked on site and with the relevant details and specifications drawn.