

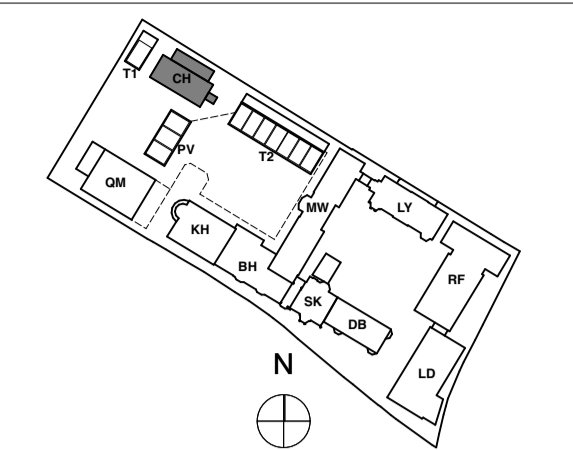


DIMENSION AT ORIGINAL SHEET SIZE  
 Contractors must check all dimensions on site. Only figured dimensions are to be worked from.  
 Discrepancies must be reported to the Architect before proceeding. © This drawing is Copyright

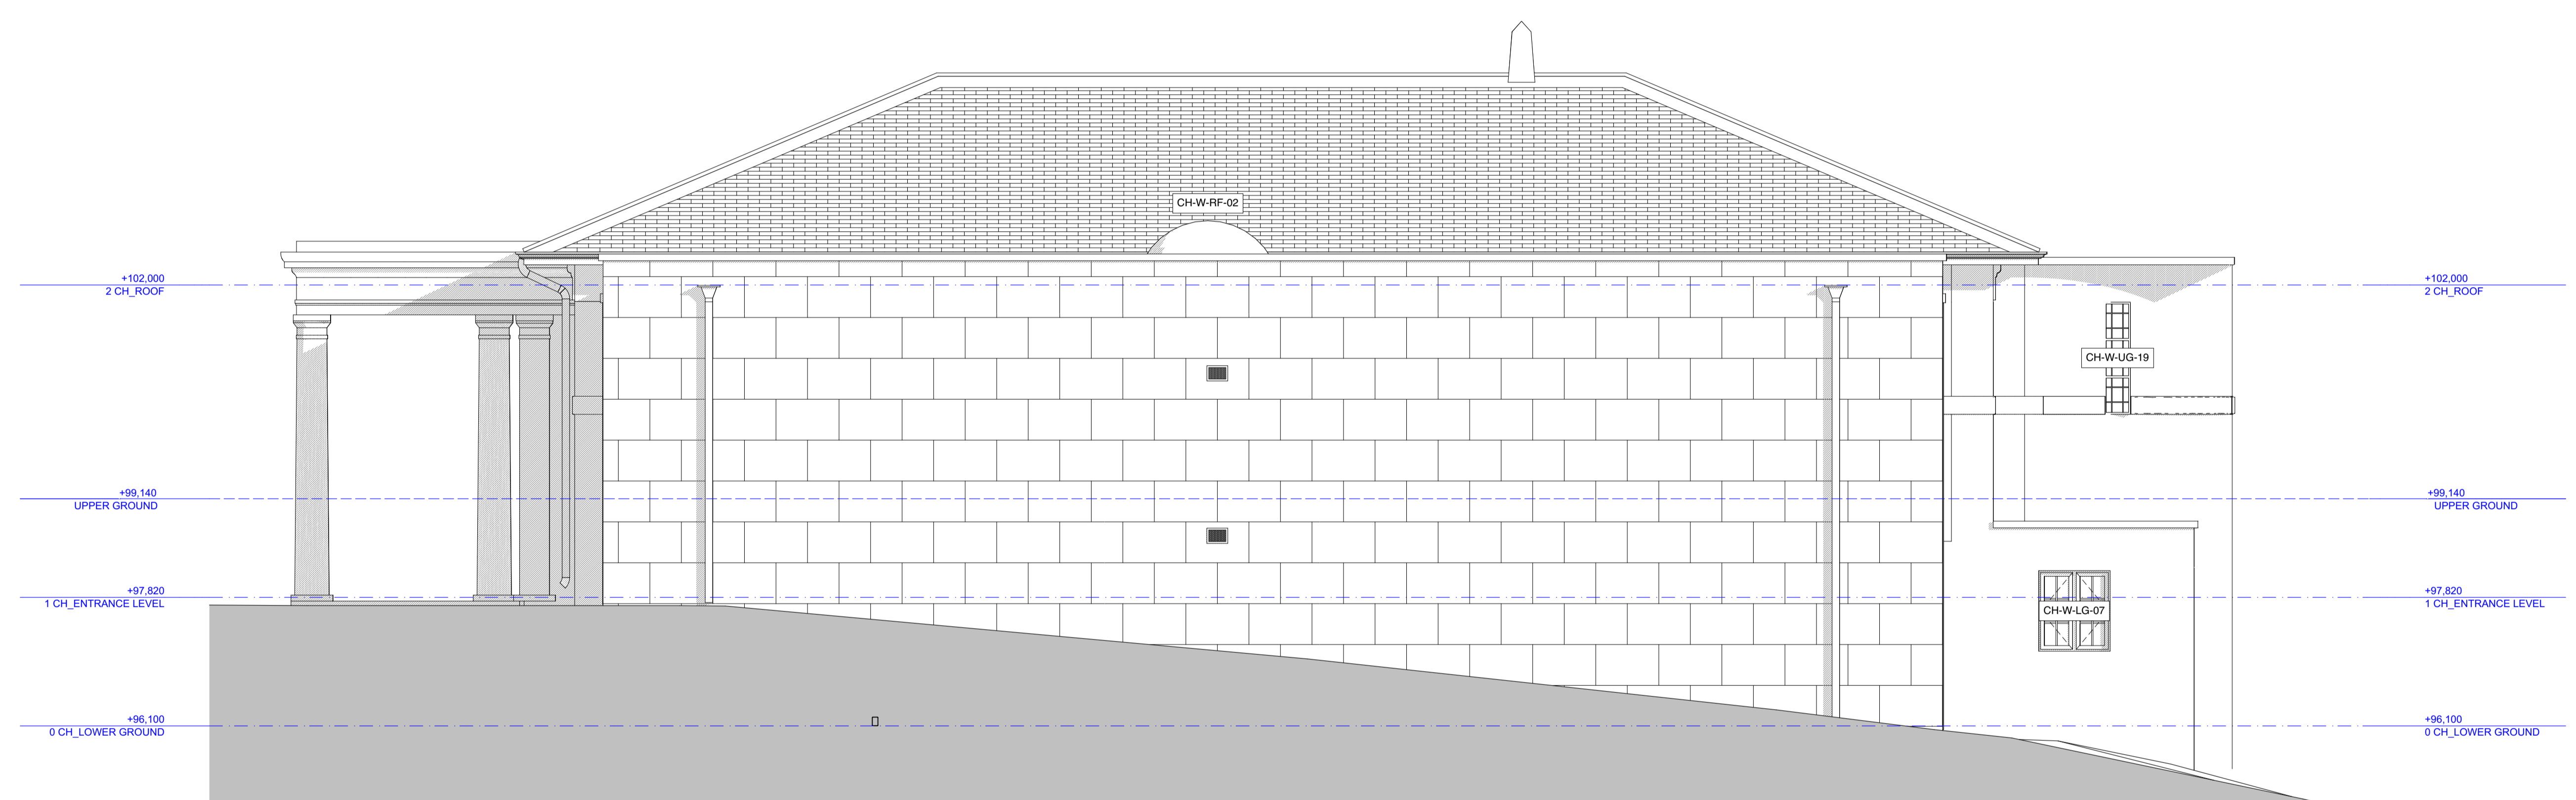

KEY PLAN  
 NOTE:  
 ALL INFORMATION SHOWN ON THIS DRAWINGS IS SUBJECT TO  
 DESIGN DEVELOPMENT

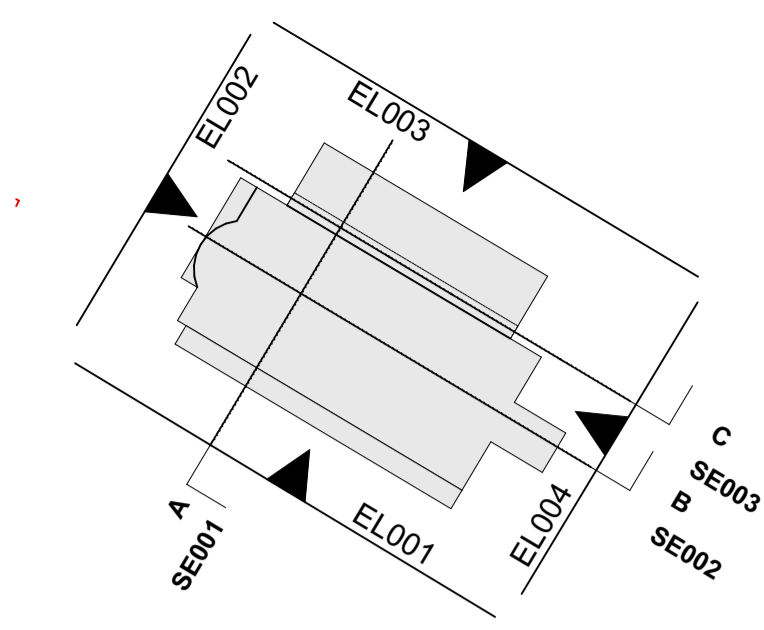

**FOR TENDER**

REVISION	DRN	CHKD	DATE
P1 First Issue	GC	TW	03/06/2016
T1 Additional information and annotation added Issue for tender	GC	TW	02/06/2016



CLIENT  
 MOUNT ANVIL LTD

PROJECT  
 KIDDERPORE AVENUE

SCALE 1:50 @ A1 DATE August 2016

DRAWING No. 15 230 DRAWN BY GC  
 9000-DRG-02CH-EL003 REV T1

A & Q PARTNERSHIP (LONDON) LTD  
 THE LUX BUILDING, 2-4 HOXTON SQUARE, LONDON N1 6 NU  
 Tel: 020 7613 2244 Fax: 020 7613 2642 Email: london@aqp.co.uk  
 ARCHITECTURE DESIGN MASTERPLANNING INTERIORS