


existing SECTION CC

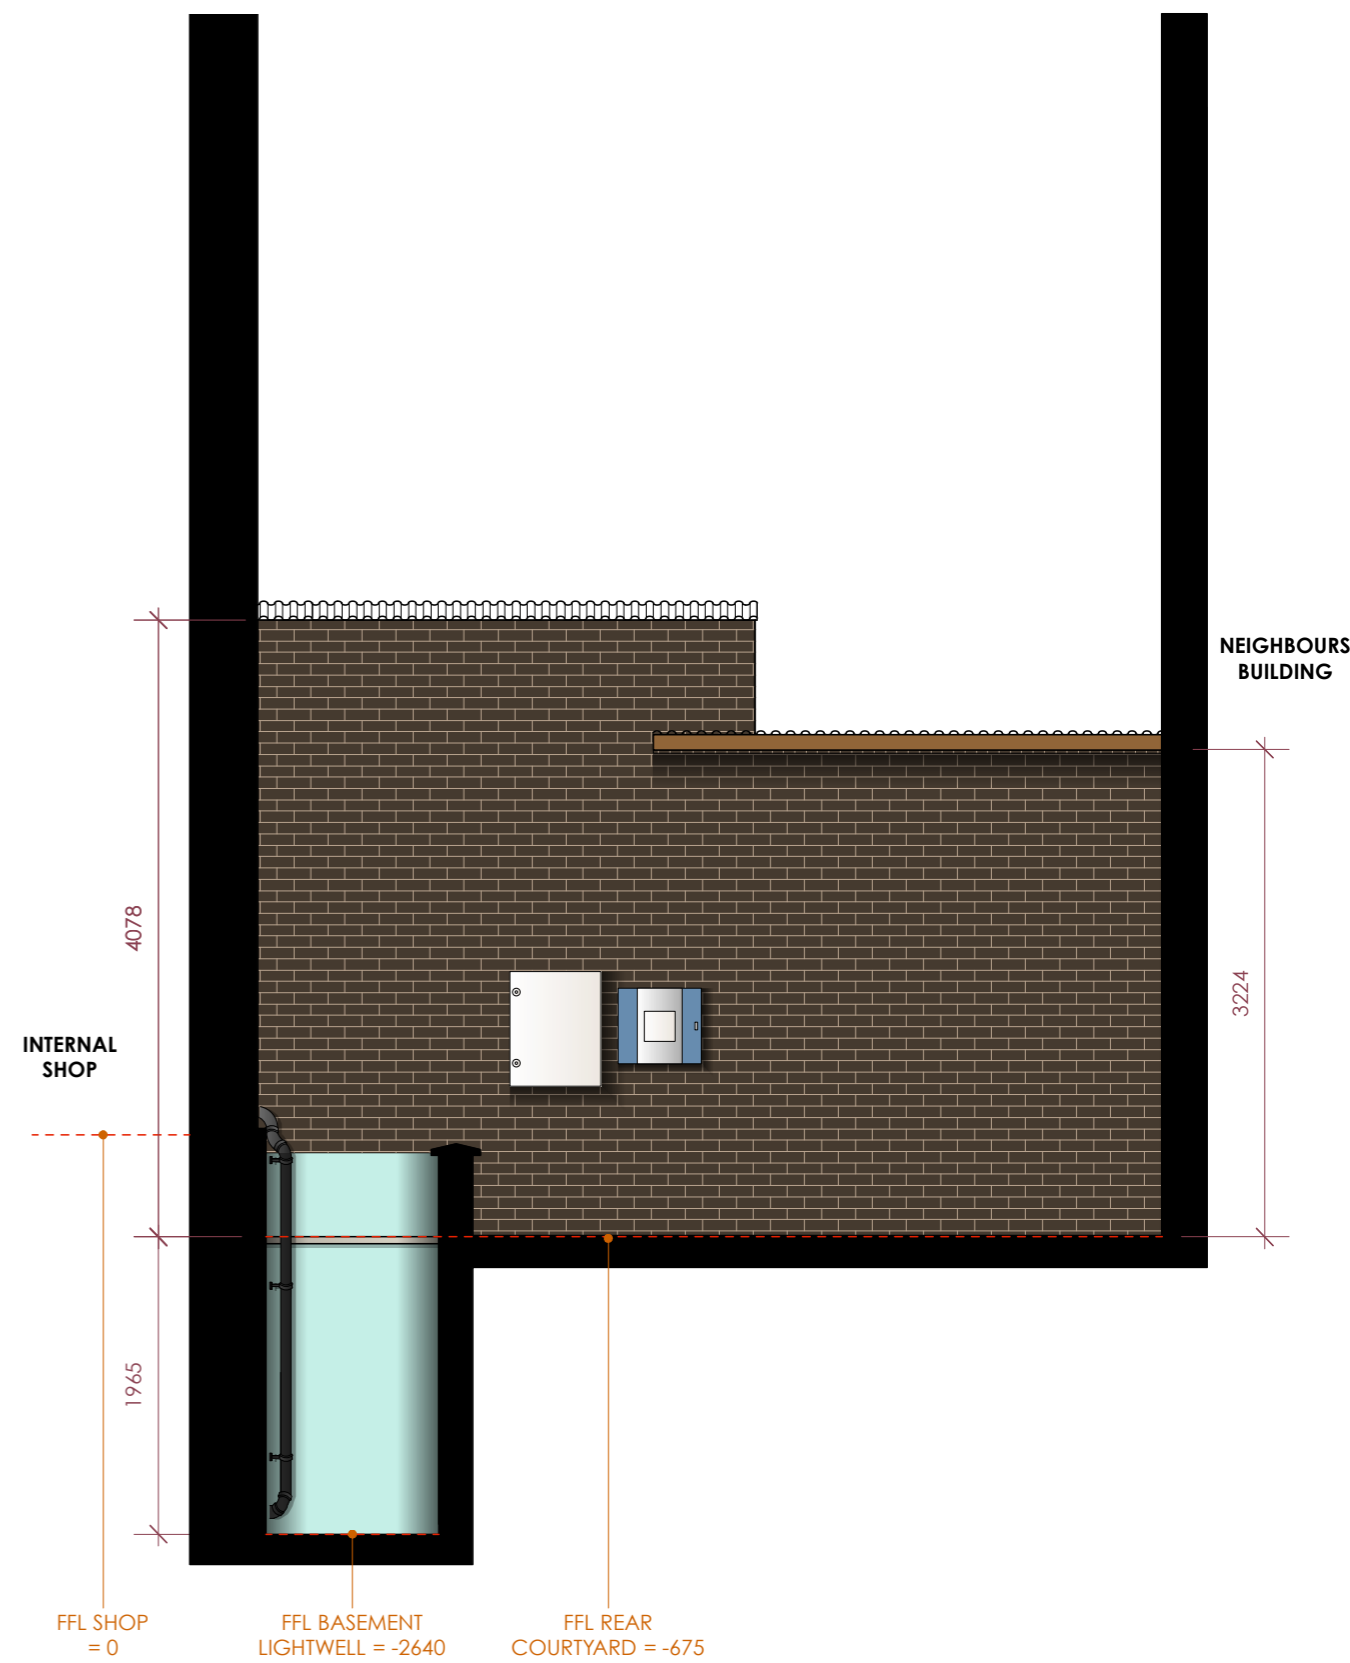

existing SECTION DD