


proposed SECTION CC

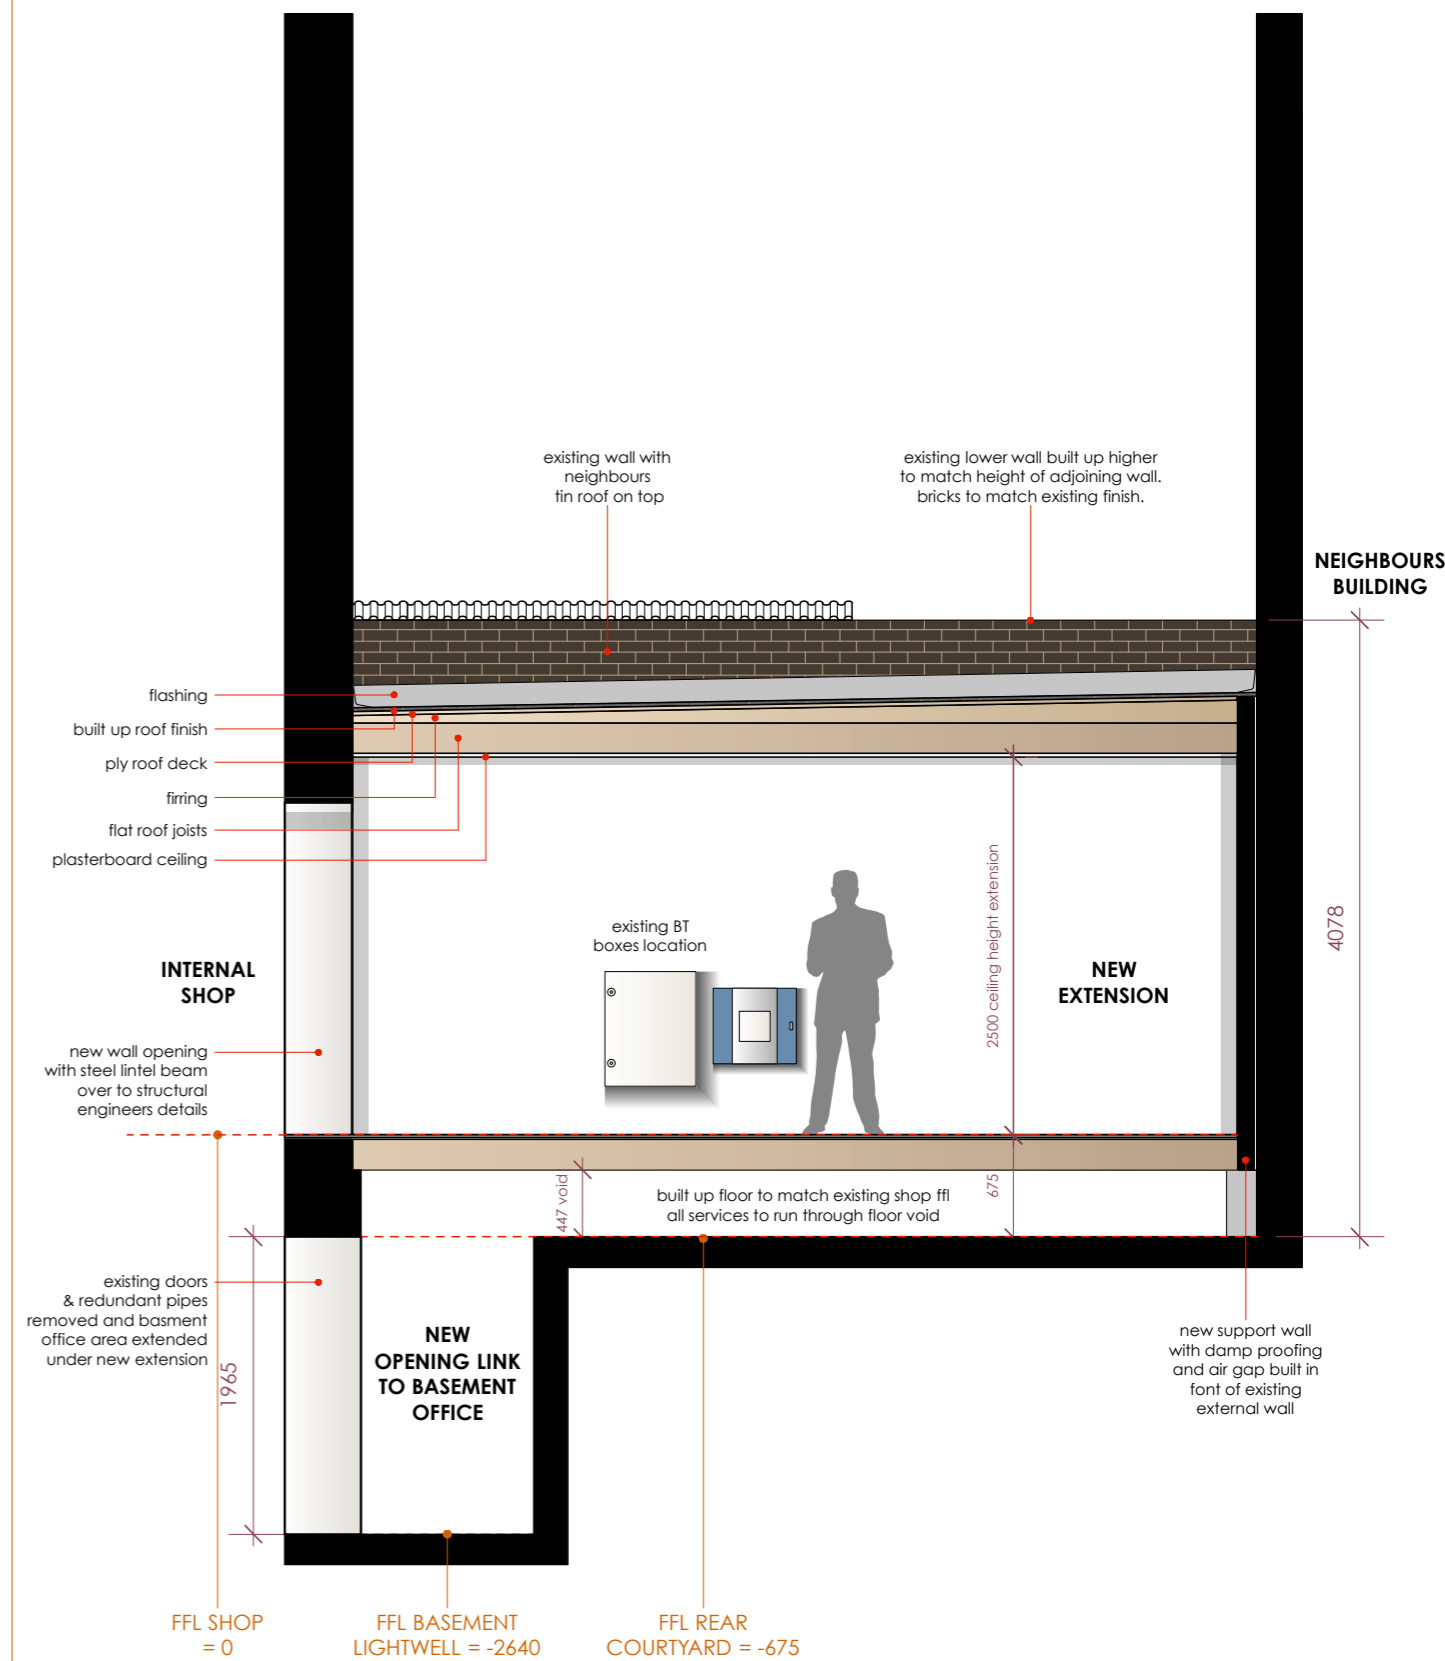

proposed SECTION DD