


proposed SECTION EE

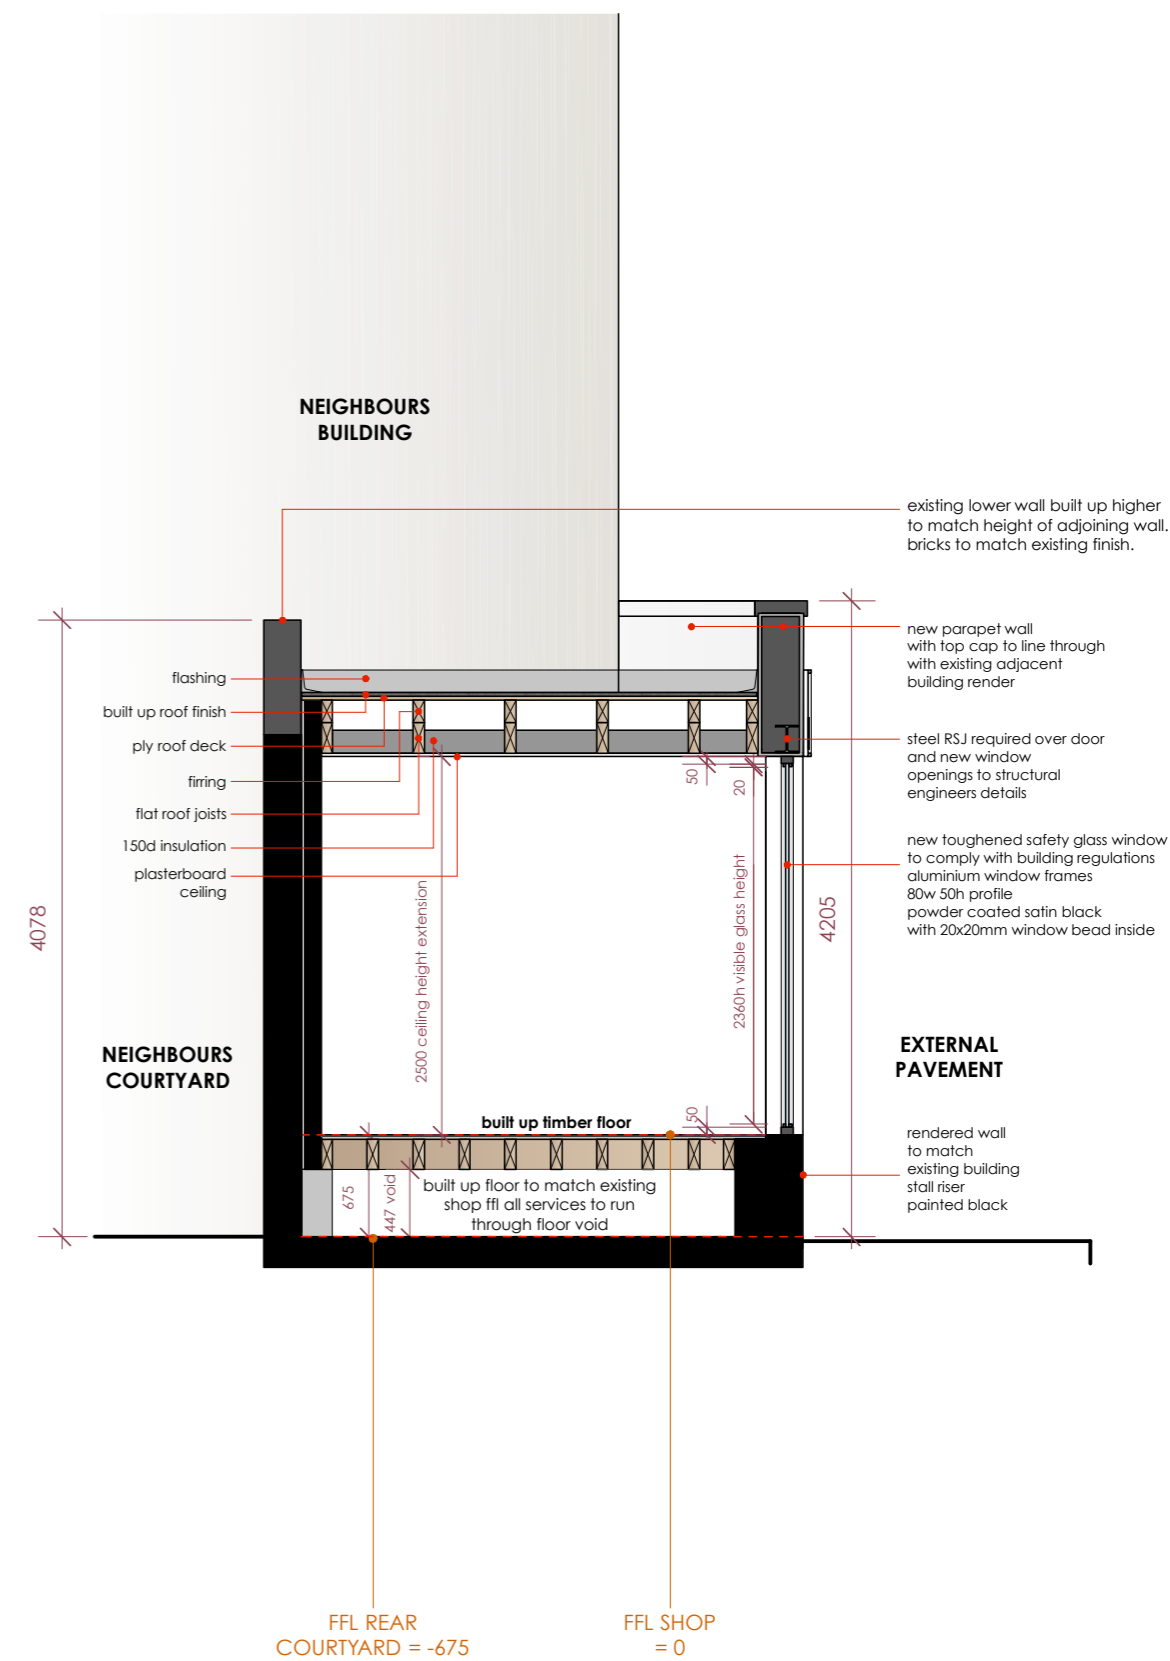

proposed SECTION FF