



- Key**
- - - Site Boundary
 - Existing Structure
 - Proposed Structure
 - Fabric to be Demolished

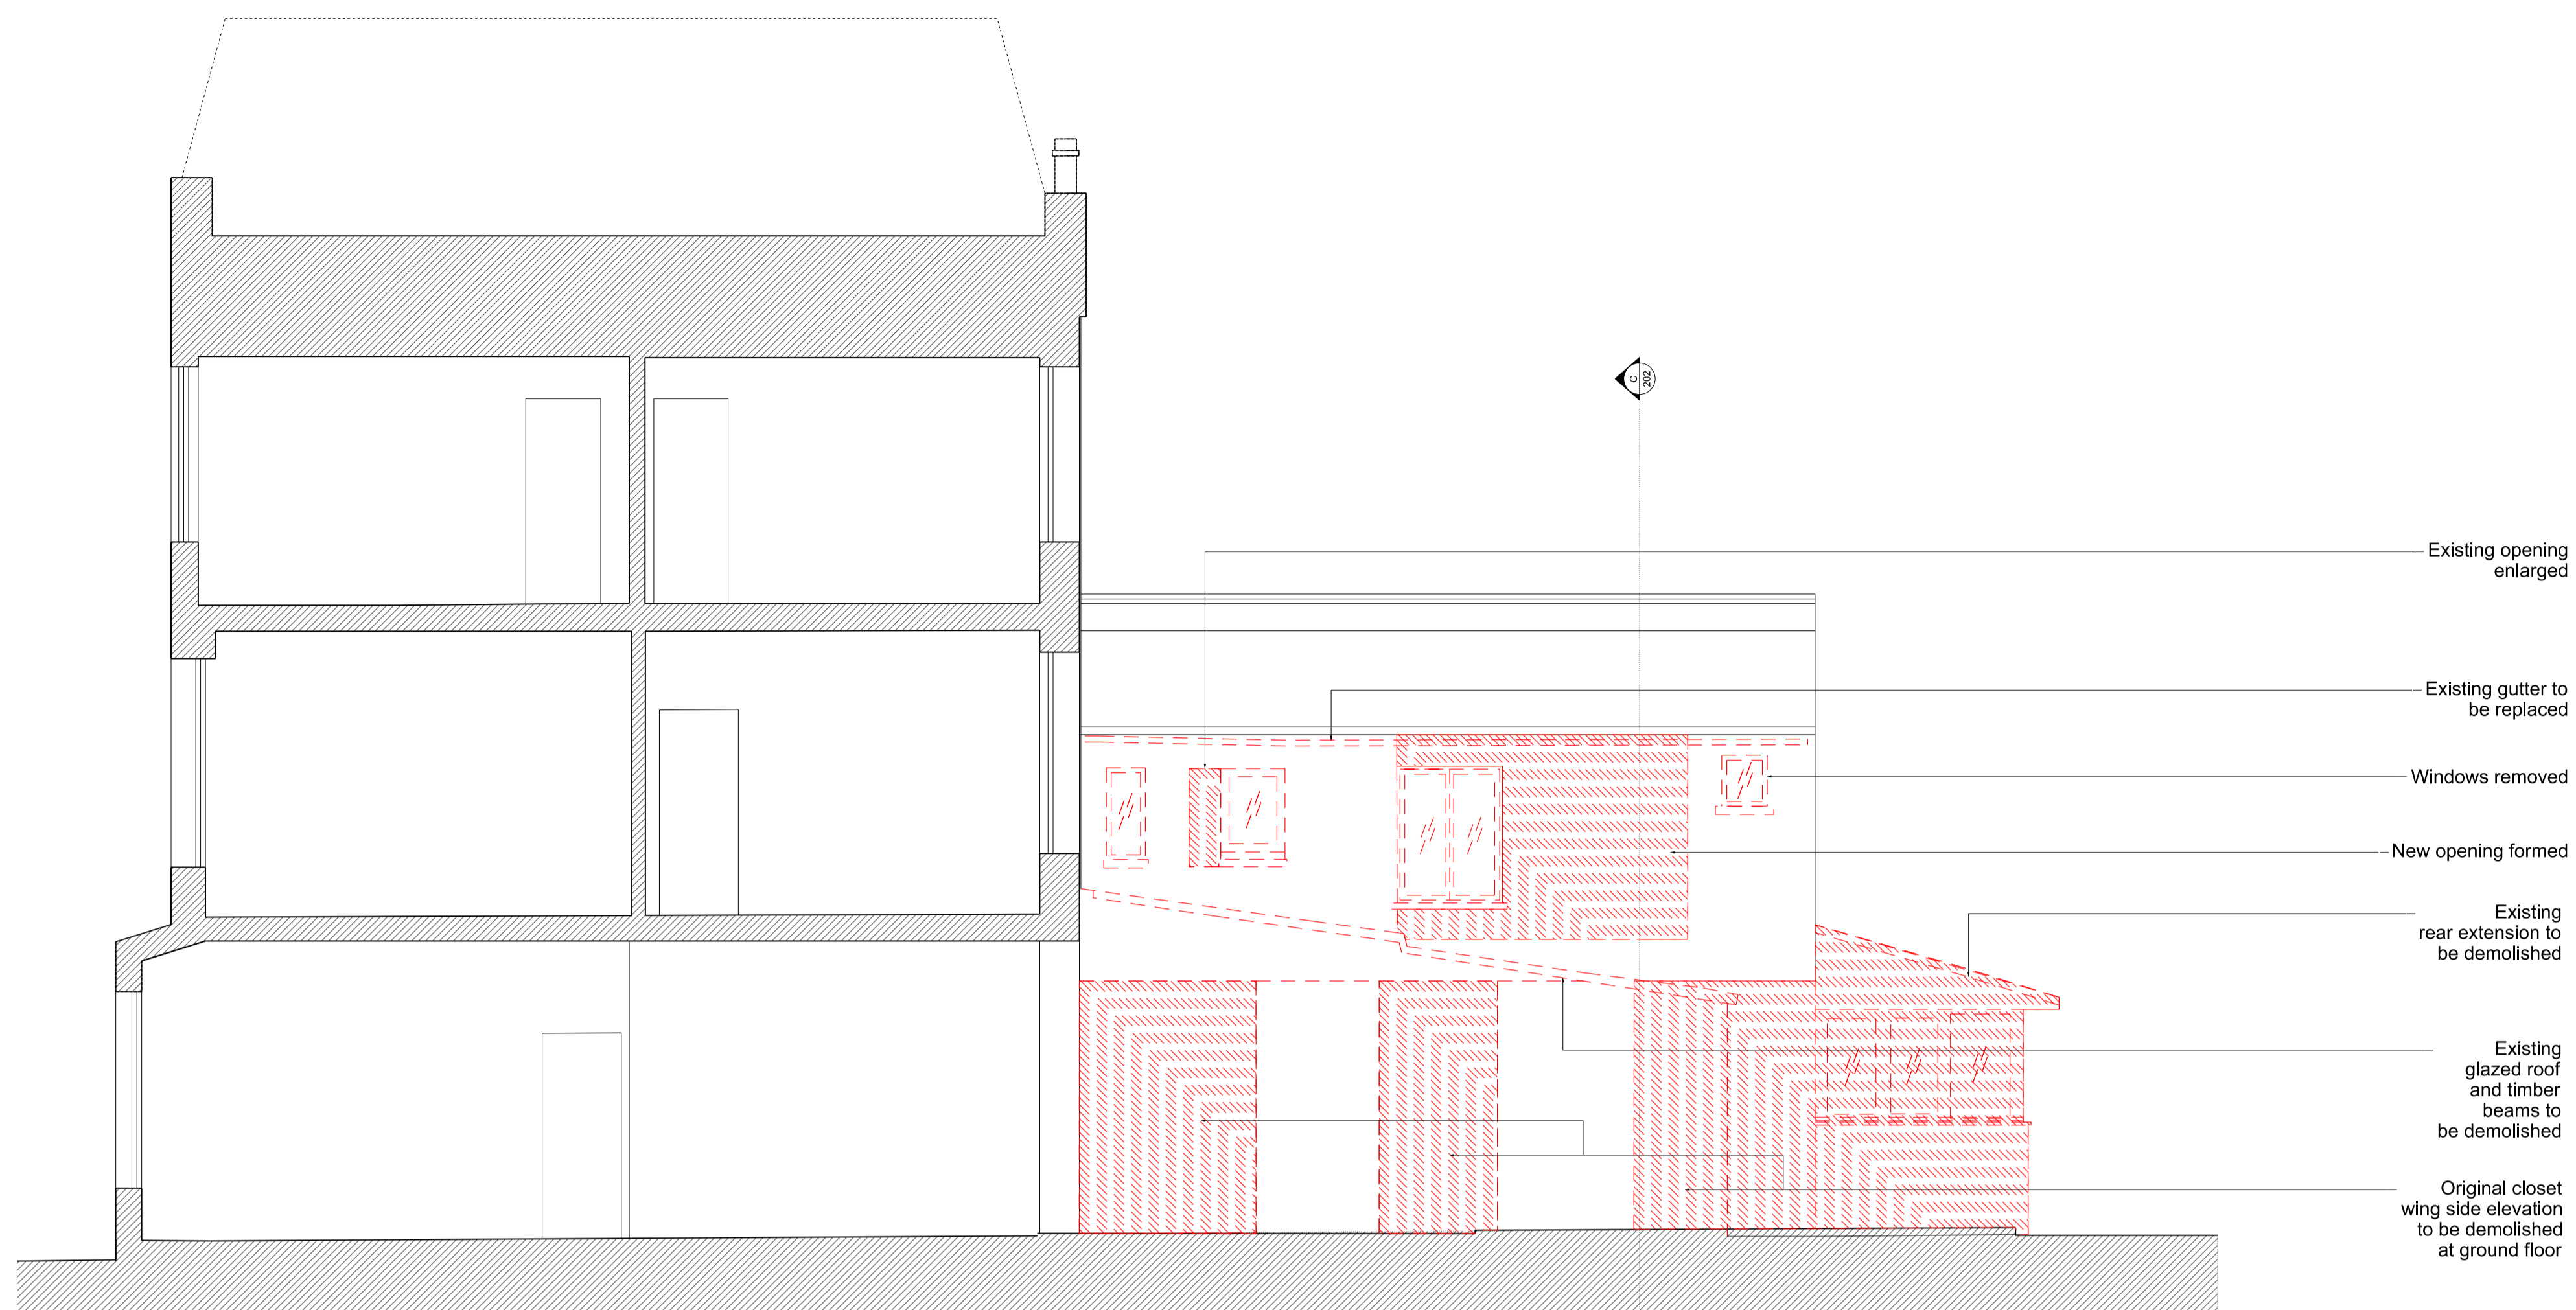

EXISTING & DEMOLITION SECTION B-B

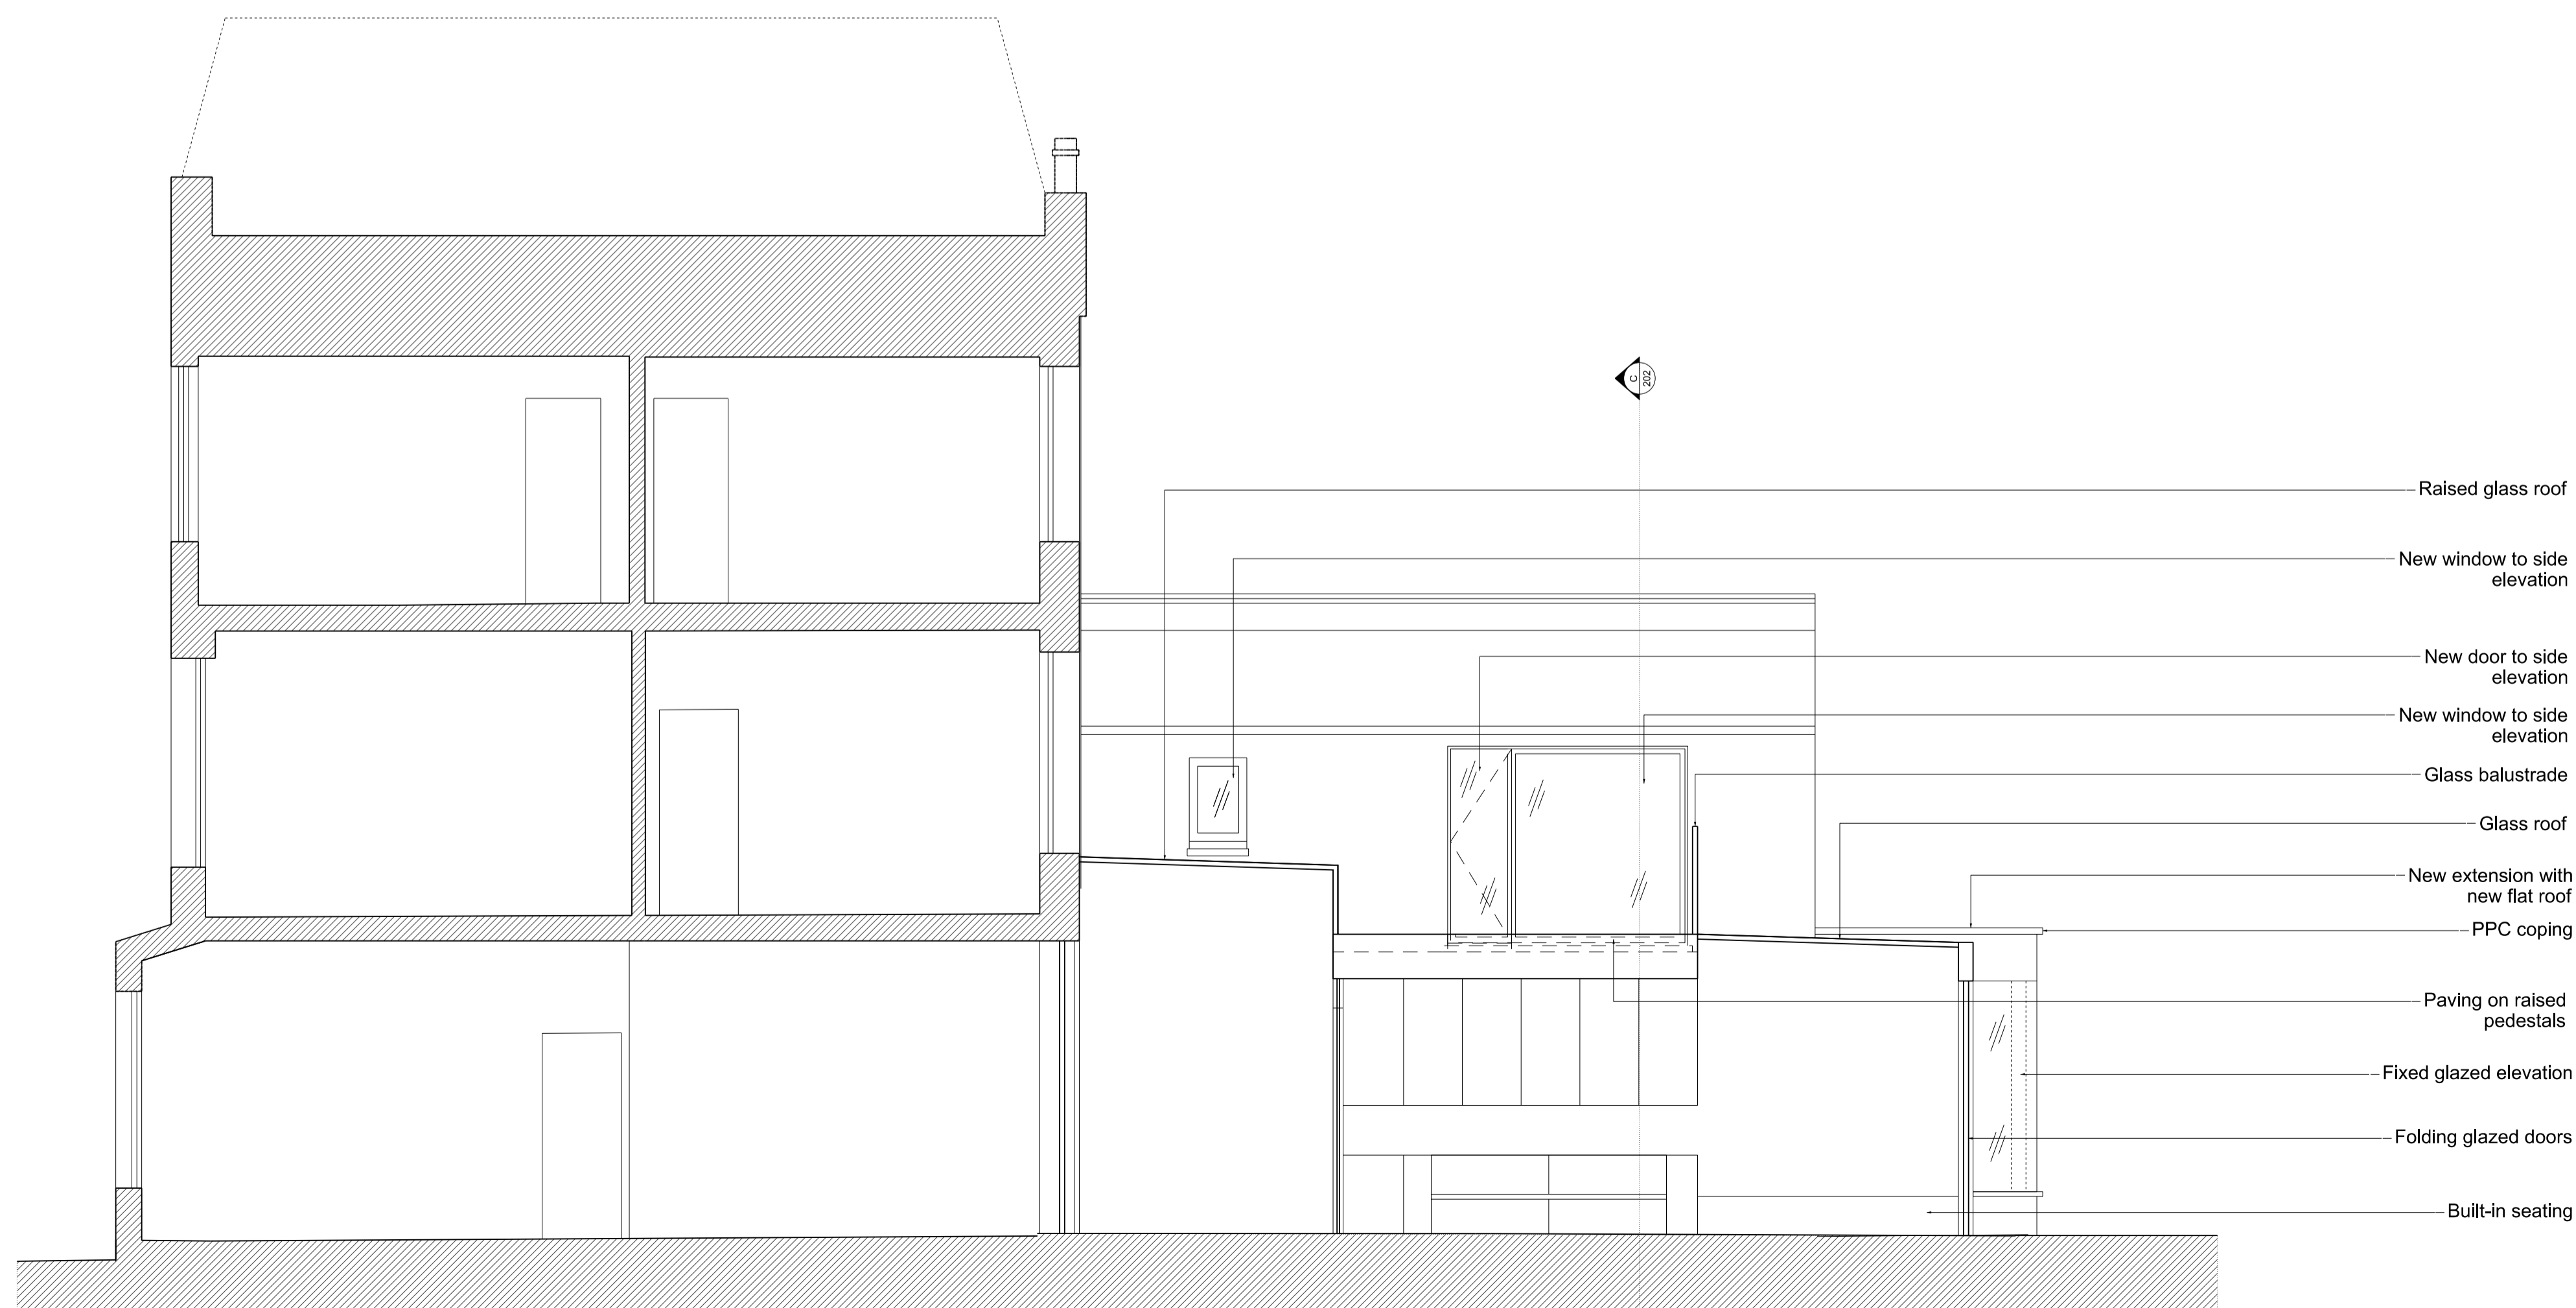

PROPOSED SECTION B-B

0m 0.5 1m 3m

PLANNING

P1	23.12.16	Issued for Planning
Rev	Date	Description
Project		
14 Evangelist Rd		
Project No		
16016		
Client		
Sue & Mark Cordy		
Date		
December 2016		
Scale		
1:50 @ A1 / 1:100 @ A3		
Drawing Title:		
Section B-B		
Drawing No.		
P_201		
Rev.		
P1		
Drawn	Approved	Signed
RD	BC	