


STANDARD SPECIFICATIONS

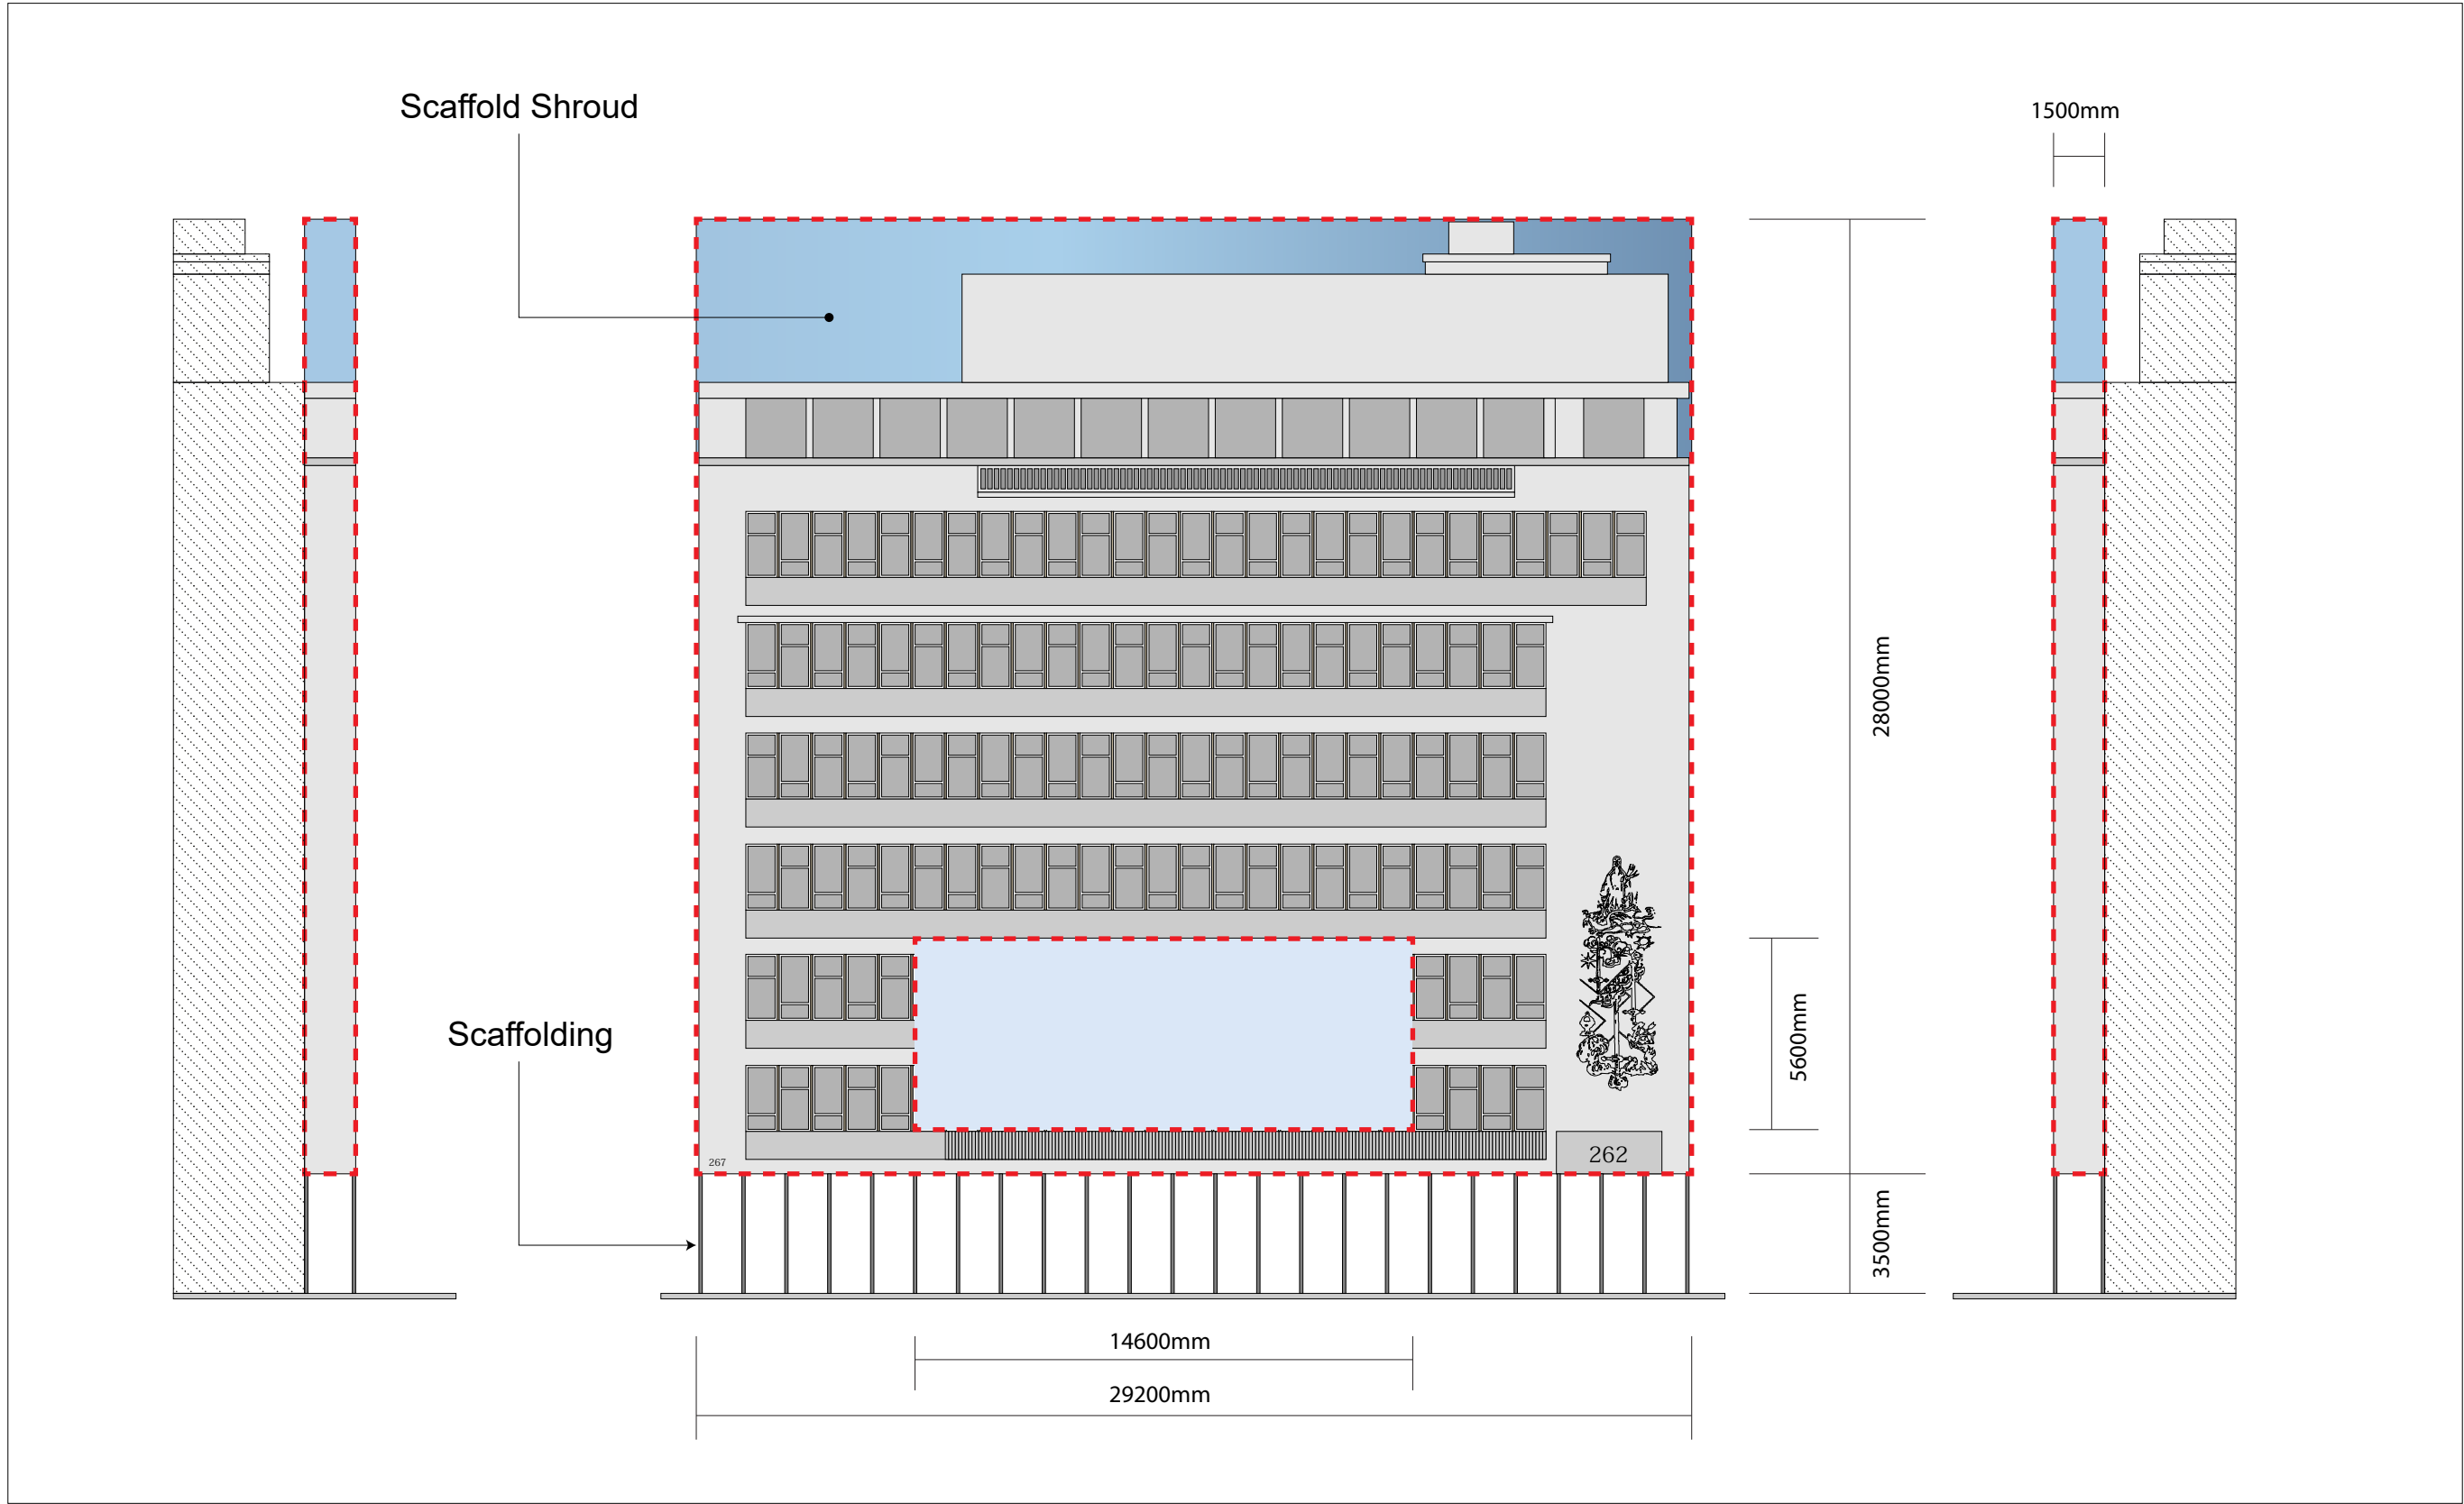

Site:
262 High Holborn, London WC1V 7NA

Title:
Standard Specifications

Date:
21/12/2016

Dwg. No:
002782/005

Scale: 1:200@A3

