



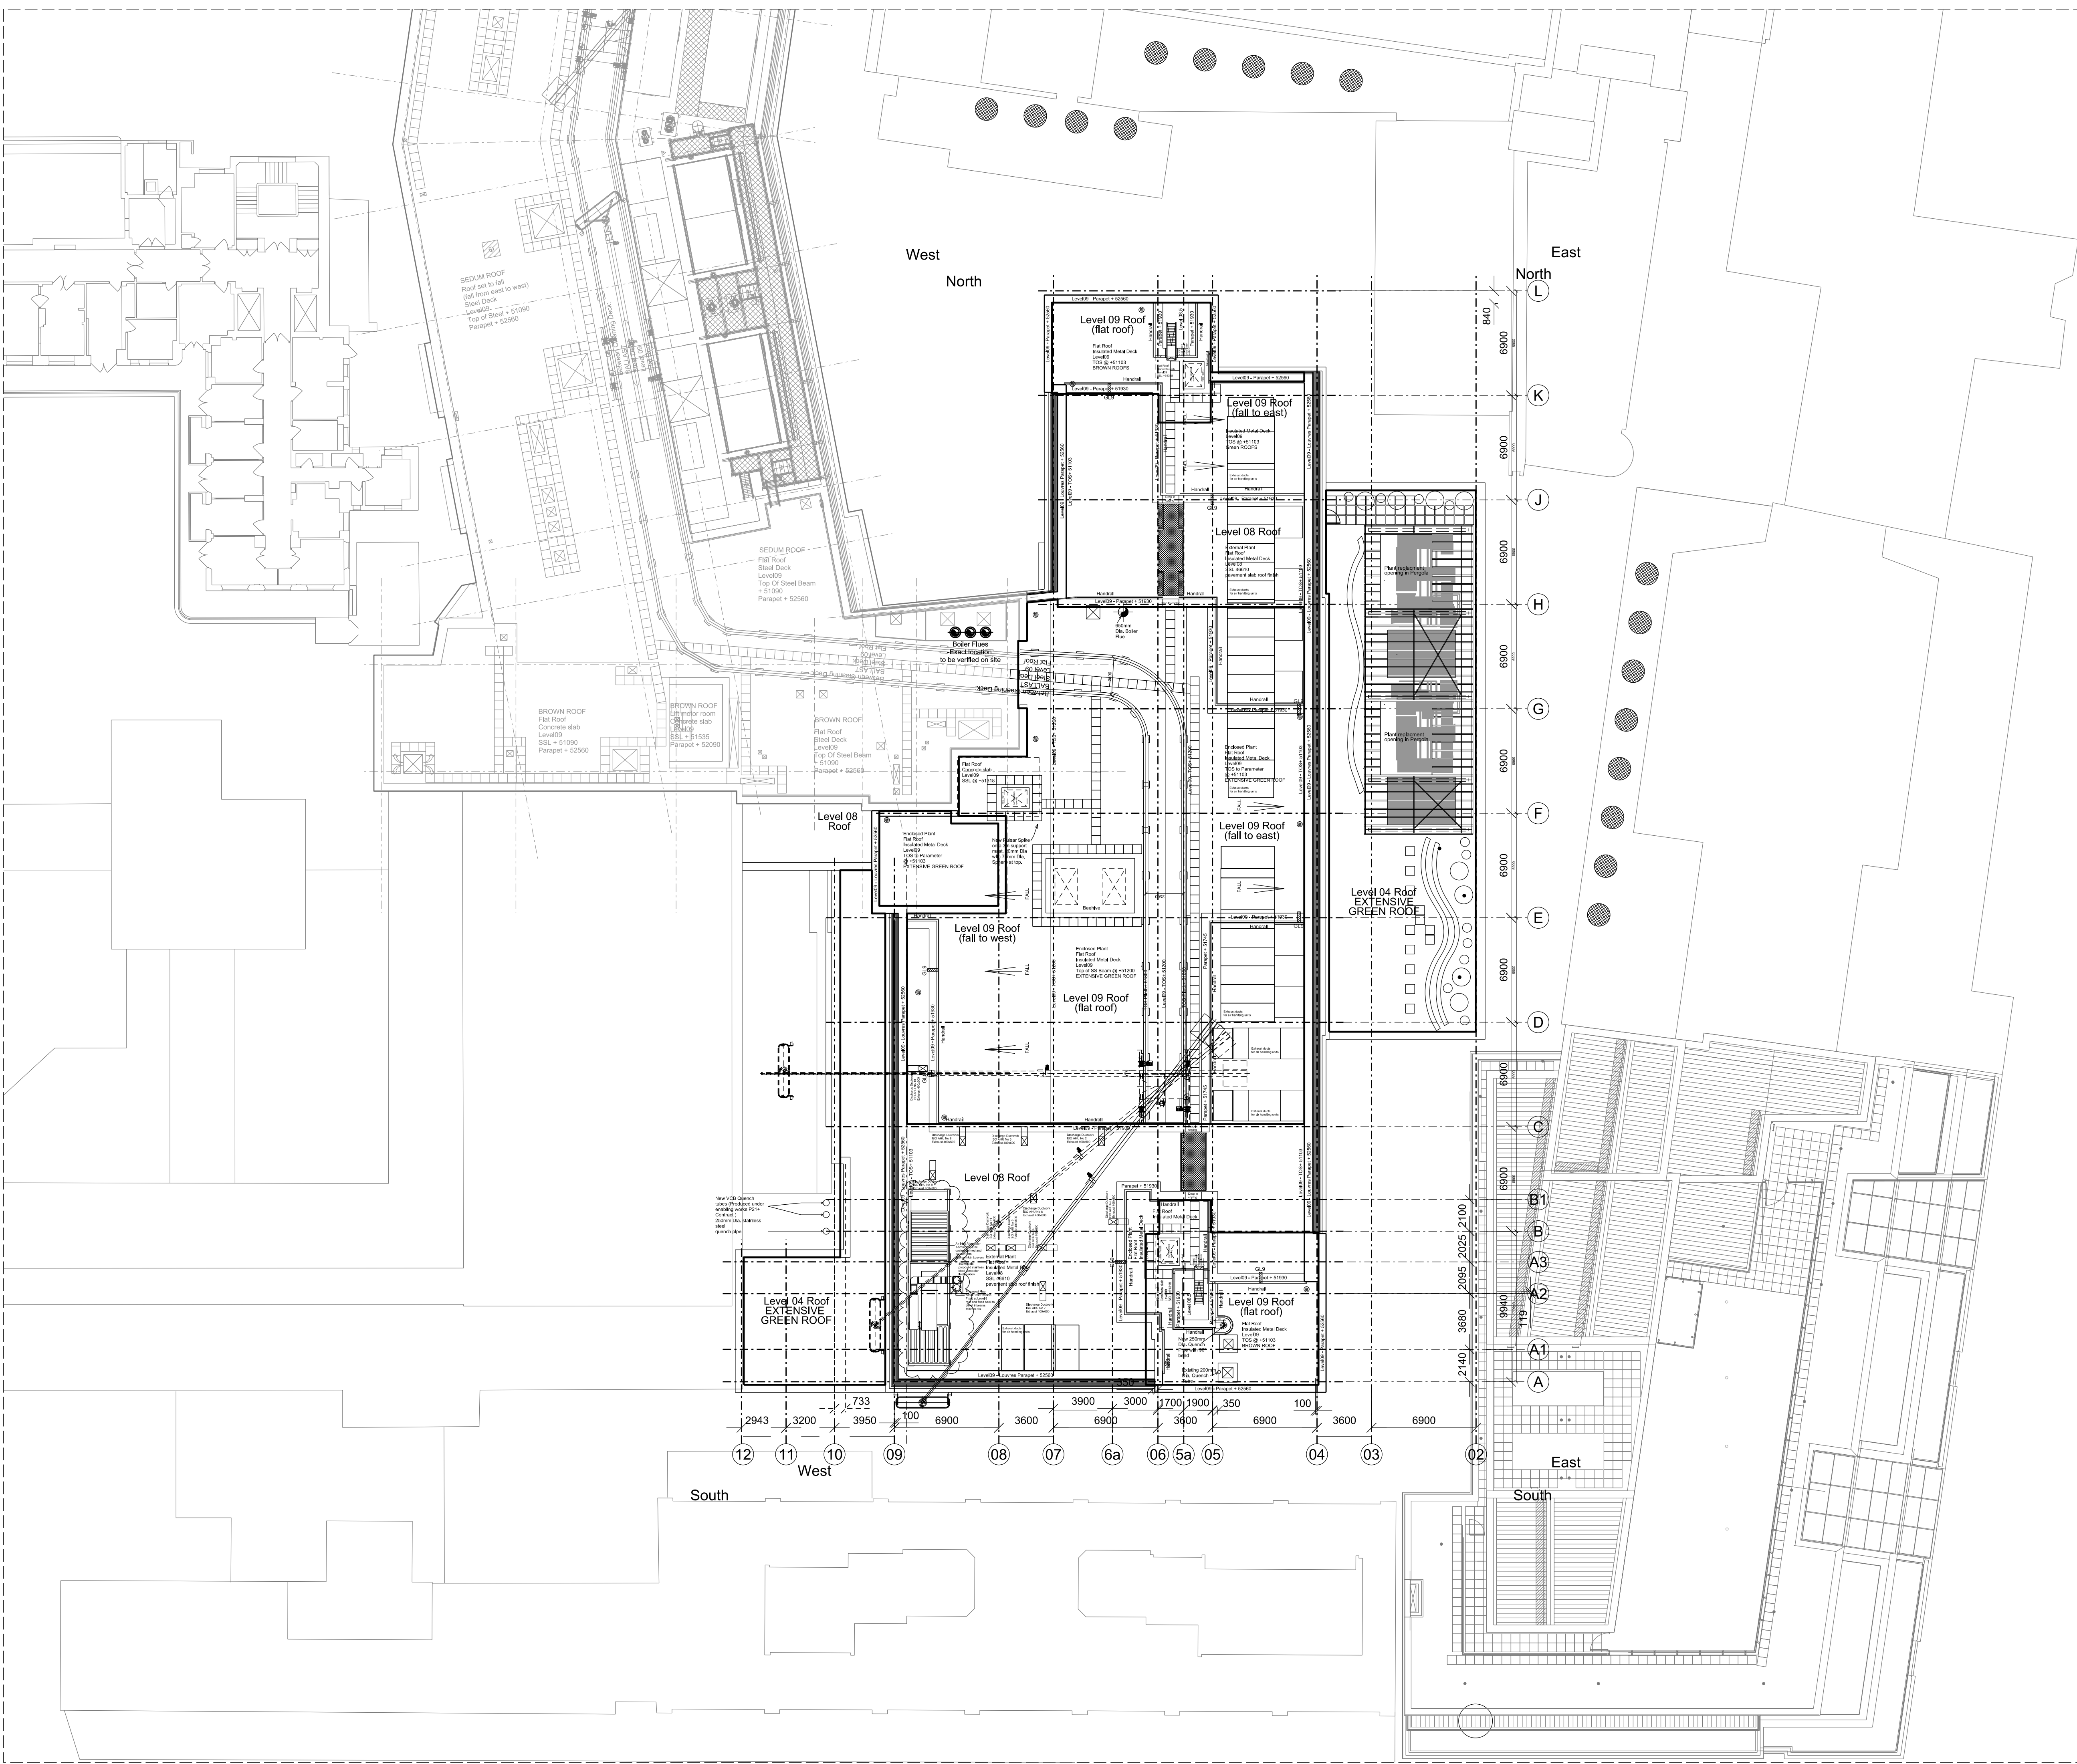

North

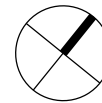

- All dimensions to be checked on site
- Do not scale off this drawing
- All dimensions are shown in mm unless otherwise stated
- Refer to drawing issue sheet for purpose of issue
- If in doubt ask
- © Llewelyn Davies Weeks Ltd.

Notes

Refer to WSP drawing WSP_0523_K_GA_500_08_101 for full extent of roof mounted plant equipment

Allow min 300 margin from paving and nearest abutments as indicated on 47 series details

Colour Legend

- Refer to Rev C8 PDF for colour
- Extensive green roof Spec ref. G37/130A
- Refer to Rev C8 PDF for colour
- Brown roof Spec ref. G37/130B
- Refer to Rev C8 PDF for colour
- Paving slabs

C11 Issued to Skanska for approval under DCR A-233 ready for resubmission under Condition 5 of the Planning Application	11.10.16	NP
C10 Issued under DCR A-207 for approval	21.06.16	NP
C9 Issued under DCR A-202 for approval	01.06.16	NP
C8 Issued under DCR A-131 for approval Discharge of Condition 5	27.11.15	NR
C7 Issued under DCR A-125 for approval	05.11.15	NR
C6 Issued under DCR A-076 for approval. Issued for concurrent planning approval of details of plant etc (discharge of Condition 8) and Non Material Amendments (minor changes to elevations)	08.07.15	NR
C5 Issued under DCR A-071 for approval	16.05.15	NR
C4 Issued under DCR A-069 for approval	15.06.15	NR
C3 Changes from original planning application highlighted with clouds for RACFP 0019 approval	13.05.15	LD
The following changes are listed below -notes added		
C2 Amended Quench pipes in accordance to RFI F/45	28.07.14	MN
C1 Added Generator Flue in accordance to RFI F/45 and RFI B/174 (Subject to planning permission approval)	26.05.14	MN
T1 Construction Issue Updated for Tender Issue	17.01.13	AA
03 Drg no updated	17.09.12	MG
02 Drawing updated to GOSH comments	07.09.11	AA
01 Drawing updated	22.06.11	AA
- First Issue	26.05.11	AA

No. Description Date By

Revisions

Structural Consultant Services Consultant

Project Manager Cost Consultant

Project Title

Great Ormond Street Hospital Phase 2 B

Client

Great Ormond Street Hospital for Children NHS Trust

Drawing Title

General Arrangement Level 9

Drawing Number

00_2B_L9

Scale @ A1

1:200

Date

Architects

LLEWELYN DAVIES

Architects | Planners | Designers
www.ldavies.com