



North

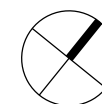


- All dimensions to be checked on site
- Do not scale off this drawing
- All dimensions are shown in mm unless otherwise stated
- Refer to drawing issue sheet for purpose of issue
- If in doubt ask
- © Llewelyn Davies Weeks Ltd.

Notes

Refer to WSP drawing WSP_0523_K_GA_500_08_101 for full extent of roof mounted plant equipment

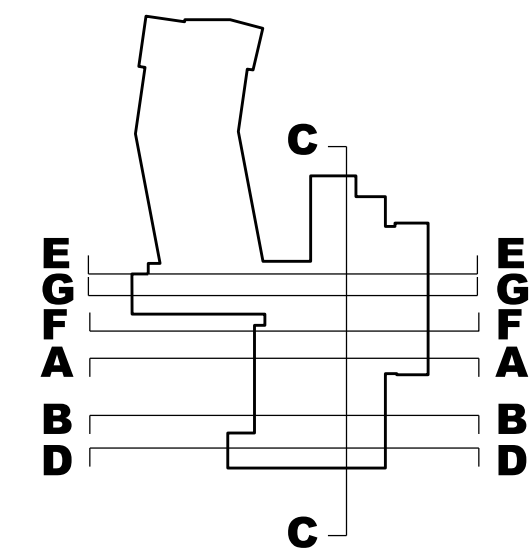

Camell Botnar Labs Building Flues
-Exact Location and Height to be verified on Site-

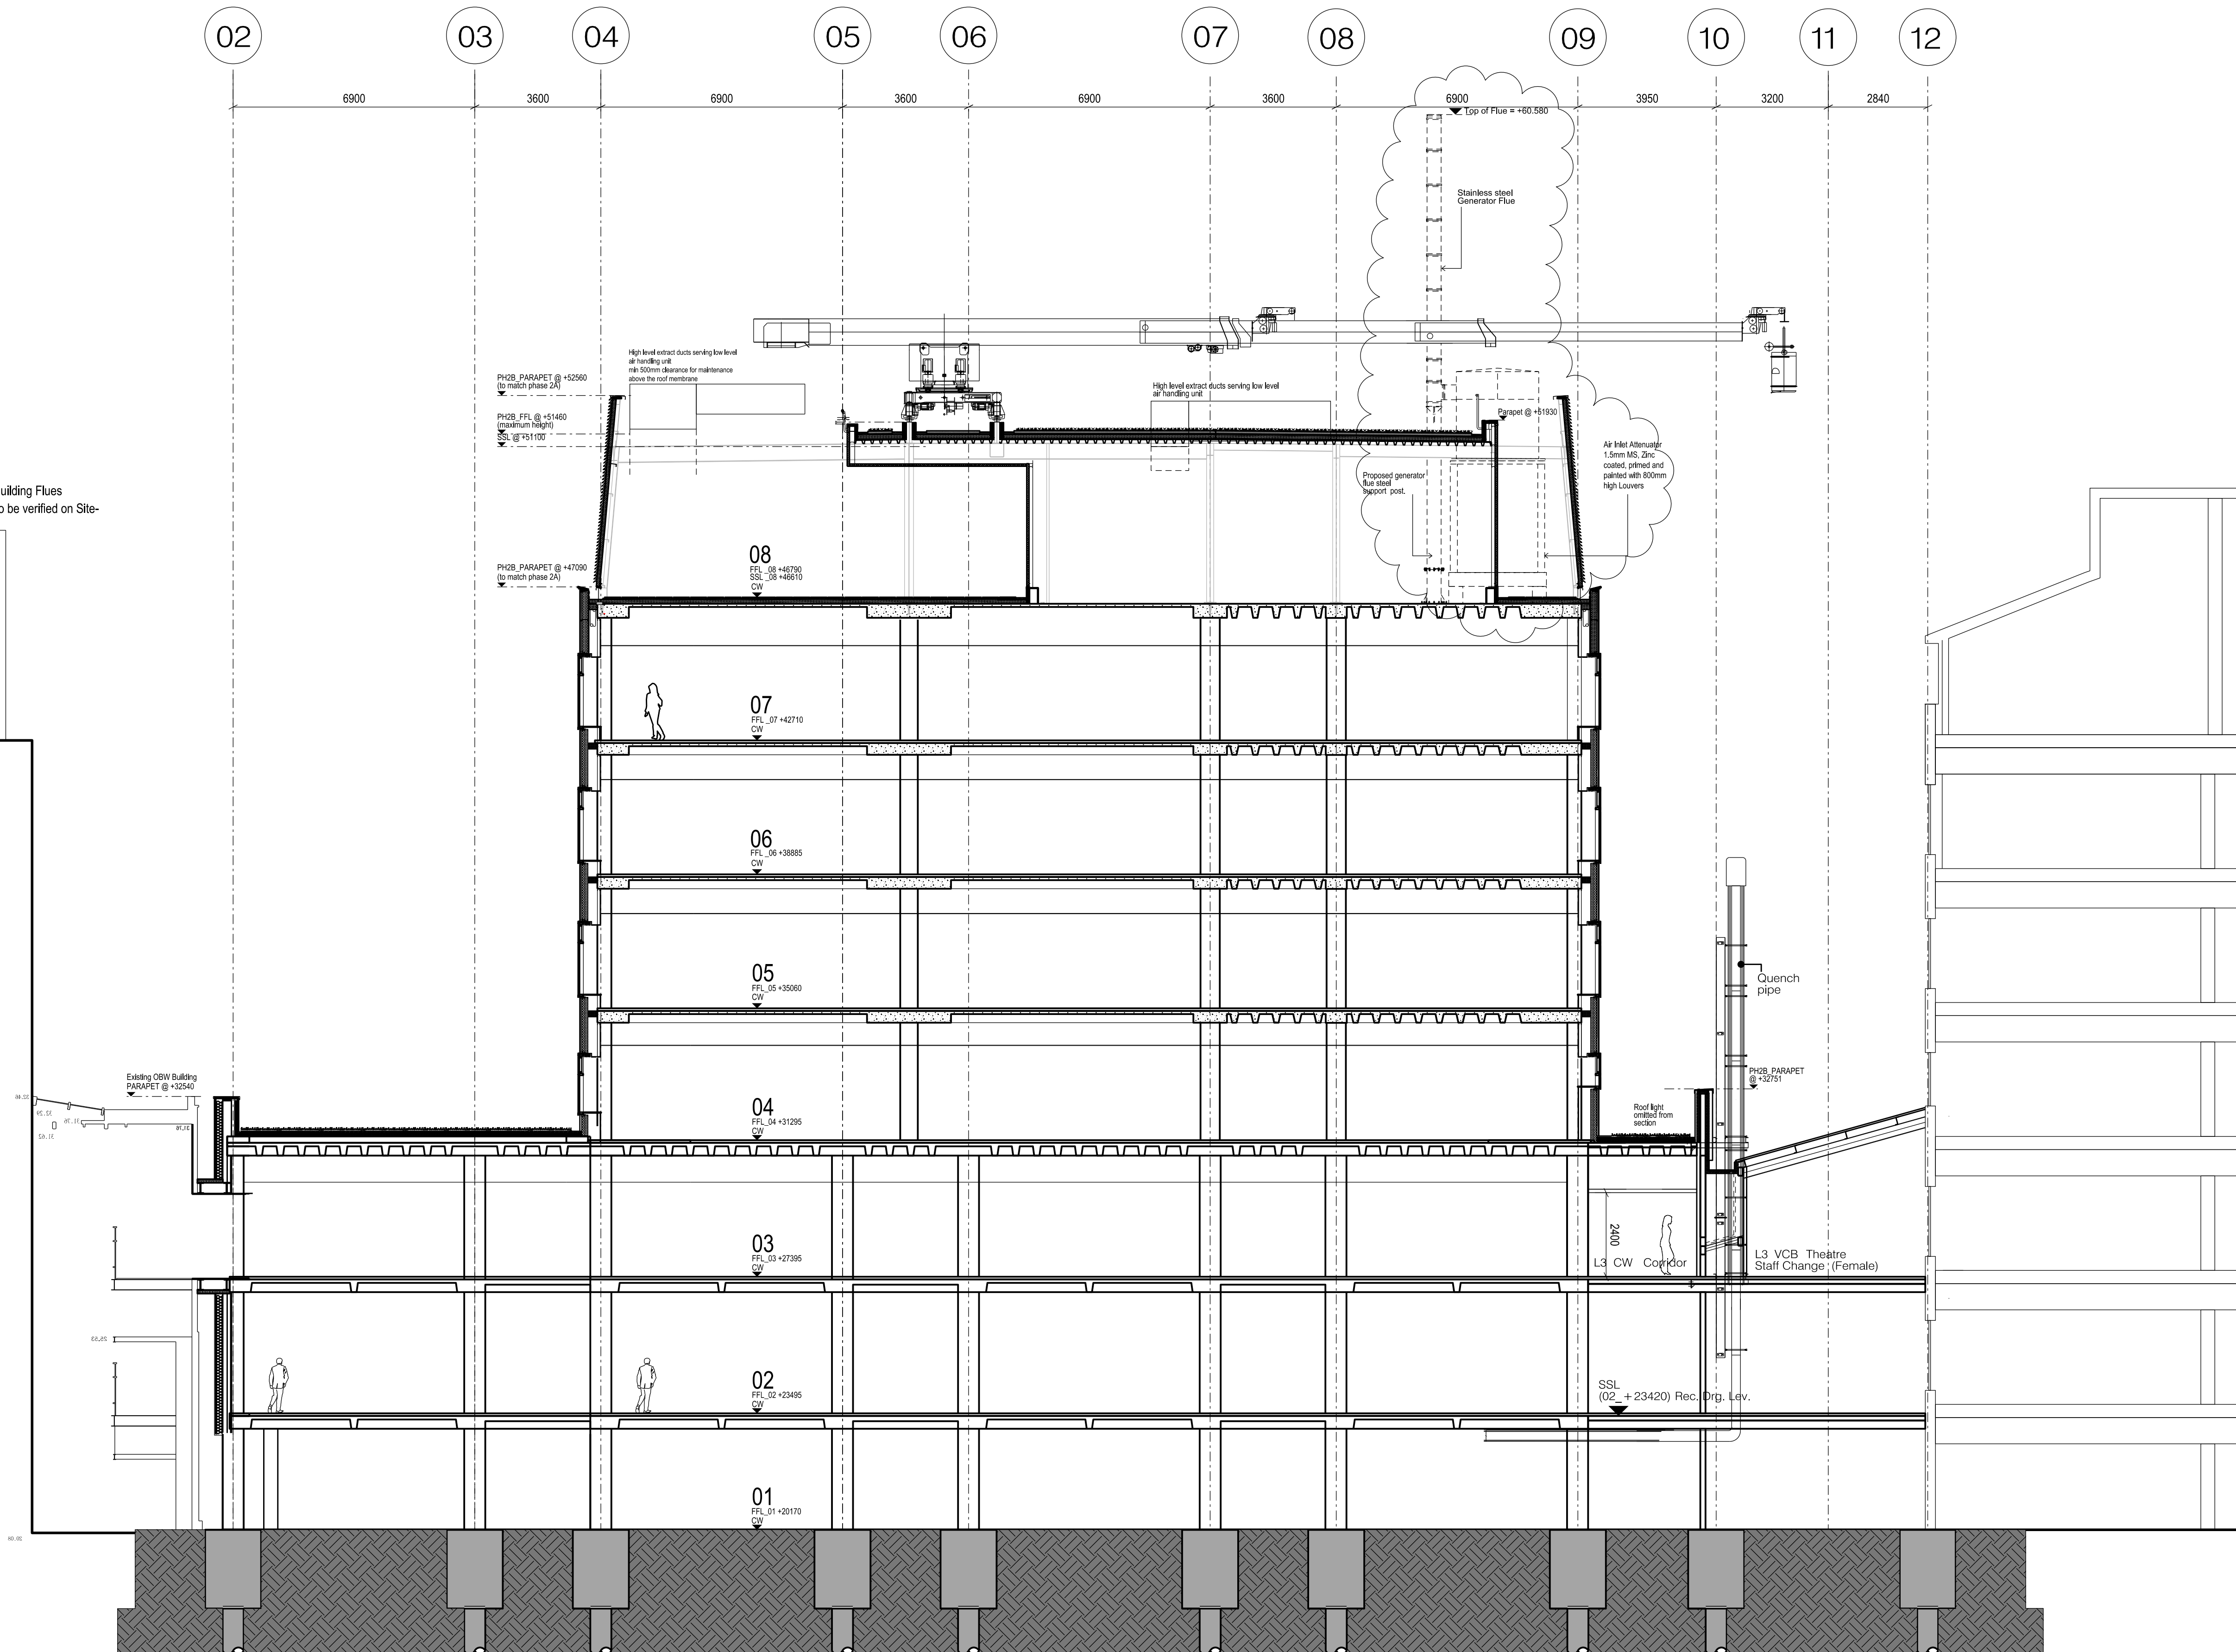

C7 Issued to Skanska for approval under DCR A-233 ready for resubmission under Condition 8 of the Planning Application	01.10.16	NP
C6 Issued under DCR A-202 for approval	01.06.16	NP
C5 Discharge of Condition 4	23.03.16	NR
C5 Issued under DCR A-125 for approval	05.11.15	NR
C4 Issued for concurrent planning approval of details of plant etc (discharge of Condition 8) and Non Material Amendments (minor changes to elevations)	08.07.15	NR
C3 Issued under DCR A-071 for approval	16.05.15	NR
C2 Issued under DCR A-069 for approval	15.06.15	NR
C1 Amended in accordance to RFI B/118 Construction Issue	26.05.14	MN
T1 Updated for Tender Issue Drawing updated to reflect current WSP plant layout and to GOSH Comments	17.01.13	MG
05 Drg no updated	19.09.12	MG
04 drawing updated to GOSH comments	07.09.11	AA
03 External Wall & Roof updated	20.05.11	GH
02 General Amend & Struc Frame changed to RC 21.04.11	21.04.11	GH
01 External Wall & Floor Level amended	06.12.10	GH

No.	Description	Date	By
Revisions			

Structural Consultant

Services Consultant

WSP

Project Manager

Cost Consultant

WSP

Project Title

Project Title

