


North


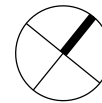


- All dimensions to be checked on site
- Do not scale off this drawing
- All dimensions are shown in mm unless otherwise stated
- Refer to drawing issue sheet for purpose of issue
- If in doubt ask
- © Llewelyn Davies Weeks Ltd.

Notes

Refer to WSP drawing WSP_0523_K_GA_500_08_101 for full extent of roof mounted plant equipment

Refer to plan and other sections for position of BMU running track

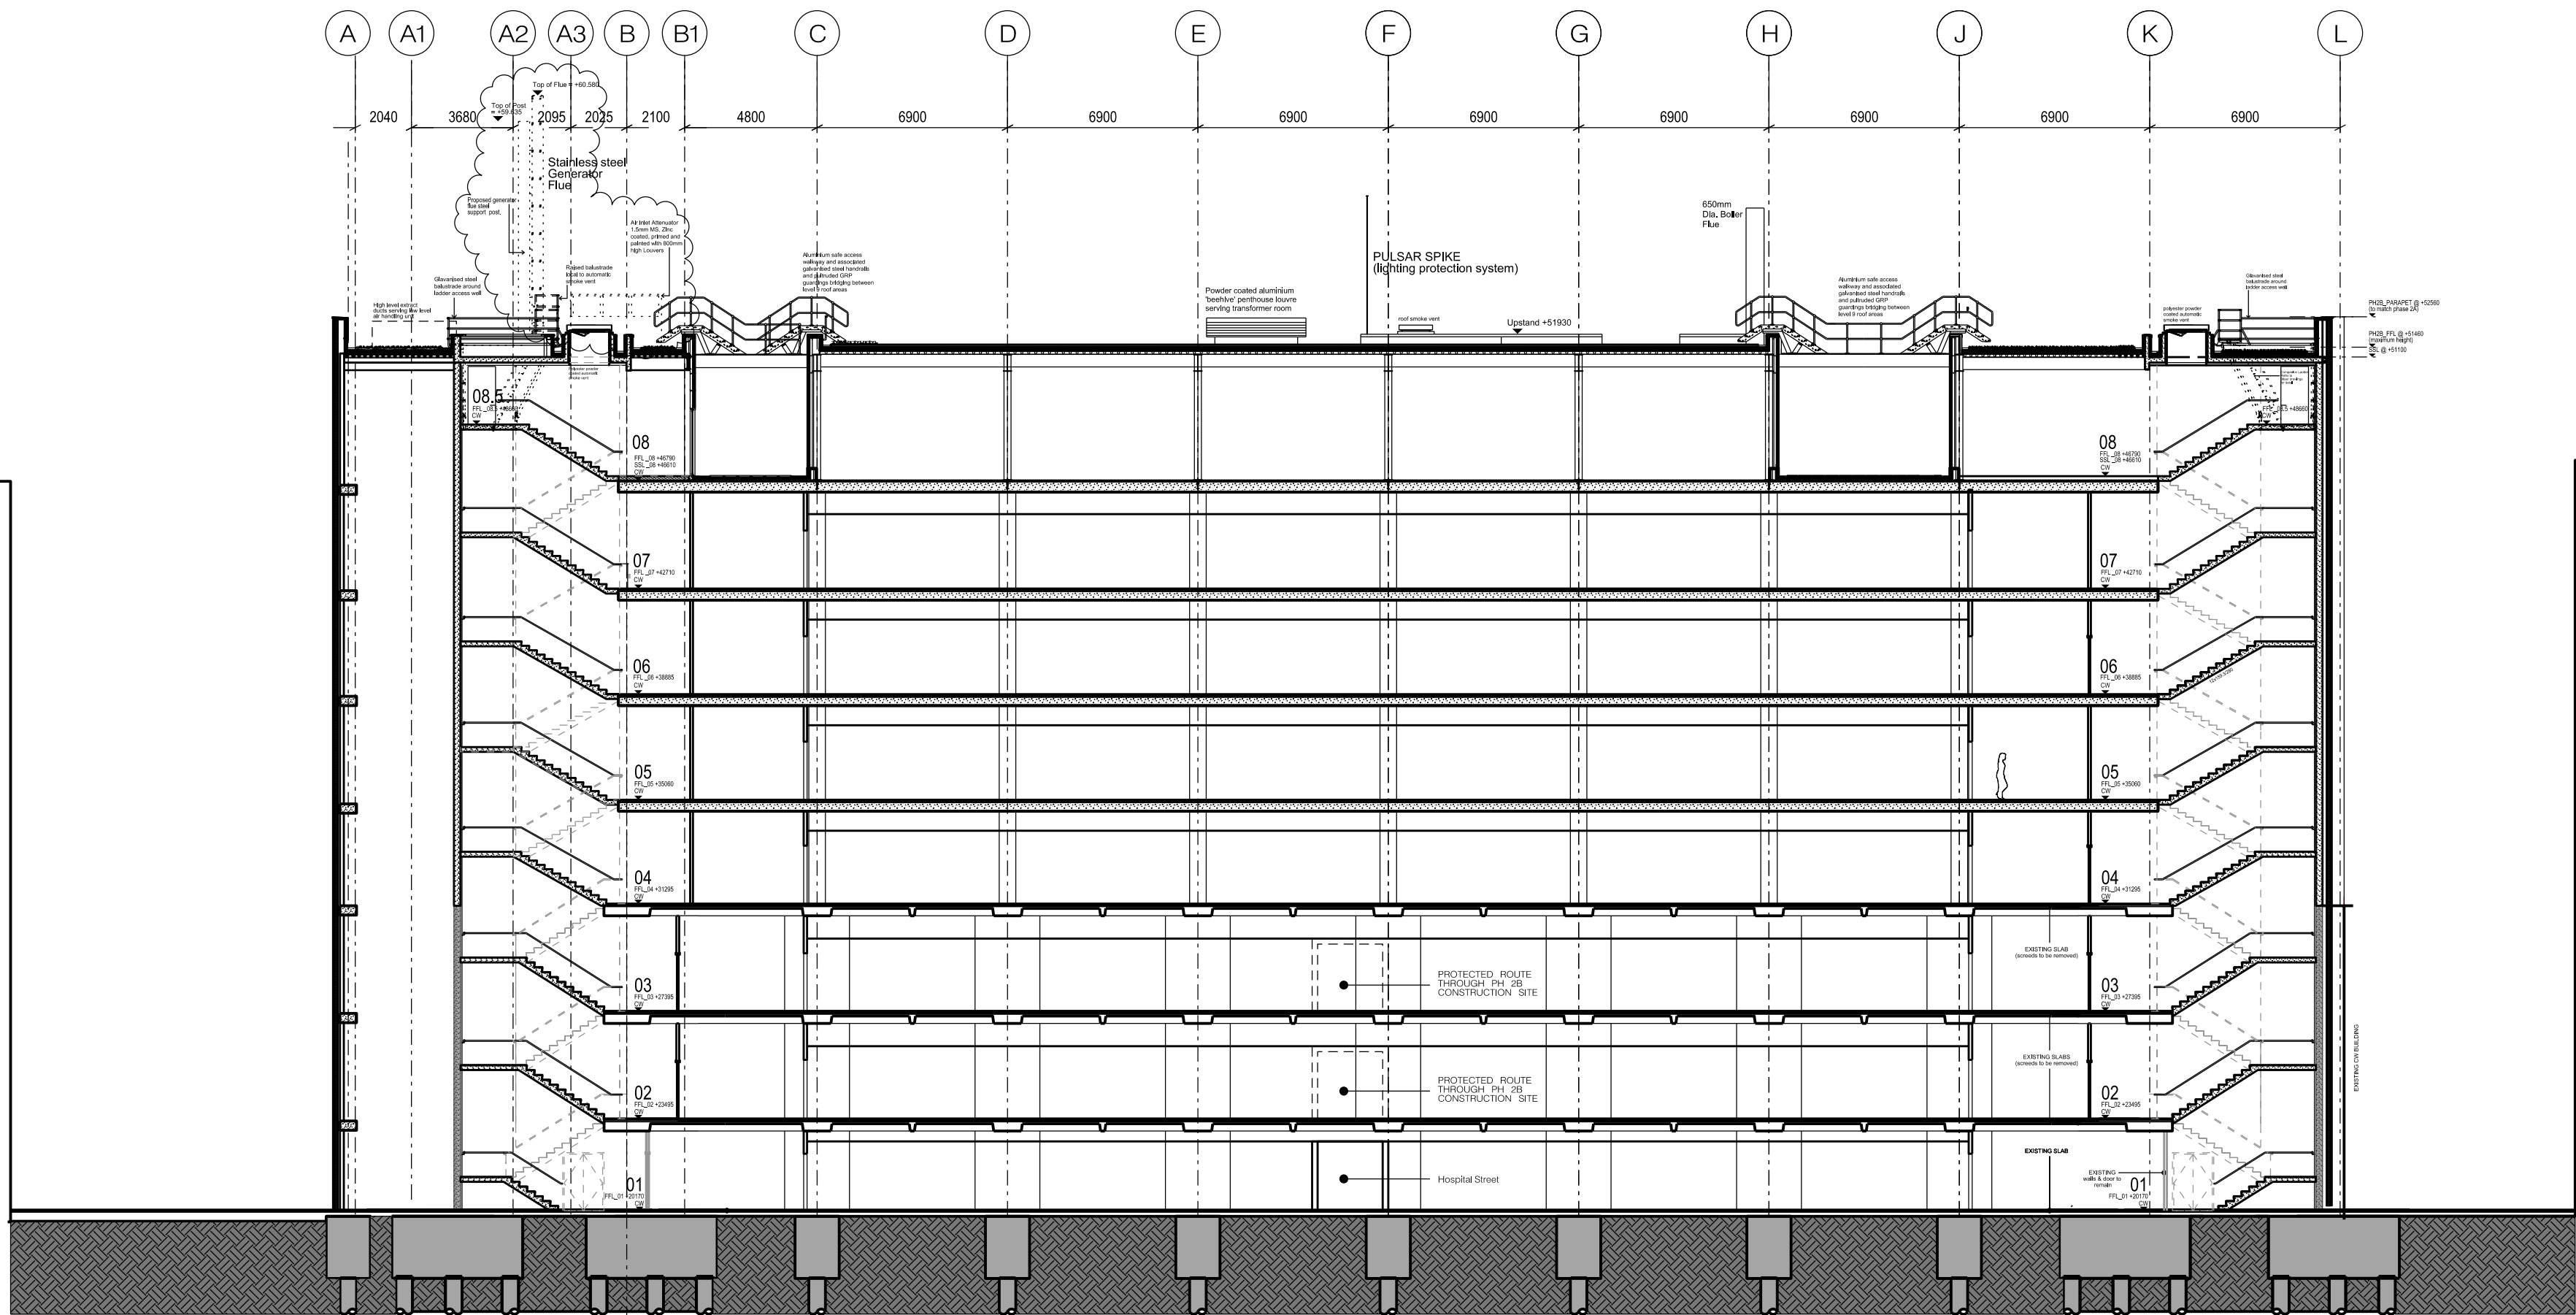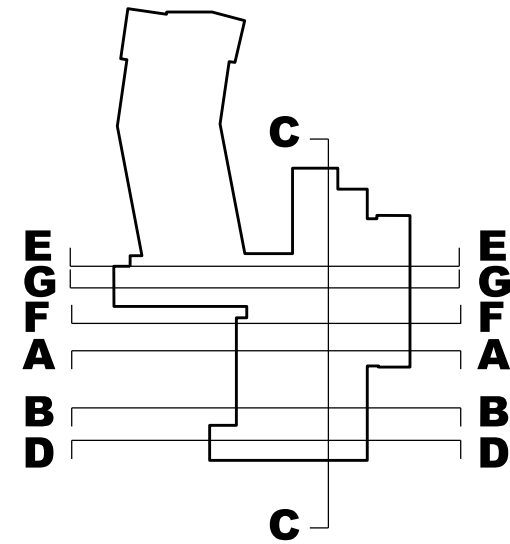

C6	Issued to Skanska for approval under DCR A-233 ready for resubmission under Condition 8 of the planning Application	11.10.16 NP
C5	Issued under DCR A-202 for approval	02.06.16 NP
C4	Discharge of Condition 4	23.03.16 NR
C4	Issued under DCR A-076 for approval. Issued for concurrent planning approval of details of plant etc (discharge of Condition 8) and Non Material Amendments (minor changes to elevations)	08.07.15 NR
C3	Issued under DCR A-071 for approval	16.06.15 NR
C2	Issued under DCR A-069 for approval	15.06.15 NR
C1	Construction Issue	26.05.14 MN
T1	Updated for Tender Issue Roof updated to reflect current plant layout and To GOSH Comments	17.01.13 AA
04	Drg no updated	19.09.12 MG
03	drawing updated to GOSH comments	07.09.11 AA
02	External Wall & Roof updated	20/05/11 GH
01	General amend & Struct frame changed to RC 21/04/11 GH	

No.	Description	Date	By
Revisions			

Structural Consultant Services Consultant

WSP Project Manager WSP Cost Consultant

CT Project Title

Great Ormond Street Hospital
Phase 2 B

Client

Great Ormond Street Hospital for Children
NHS Trust

Drawing Title

SECTION C-C

Drawing Number Revision
00_2B_S_CC C6

Scale @ A1
A1_1:200 - A3_1:400

Date

Architects

LLEWELYN
DAVIES

Architects | Planners | Designers
www.ldavies.com