


This drawing and design is for use solely in connection with the project described below. The drawing and design is the copyright of Avanti Architects Ltd, and must not be re-issued, loaned or copied without written consent. All dimensions and setting out to be checked on site before construction. This drawing is to be read in conjunction with all other information relevant to the project. Any apparent discrepancy is to be brought to the attention of Avanti Architects Ltd. Do not scale from this drawing.

Notes

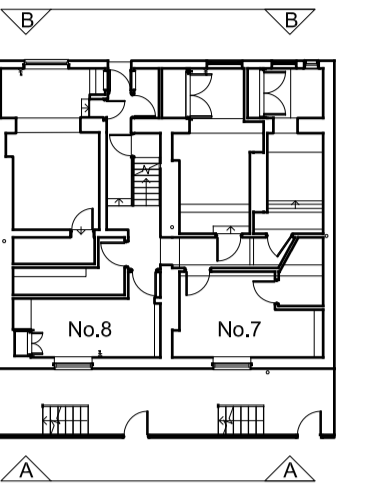

KEY:
 TO BE READ IN CONJUNCTION WITH
 a. SPECIFICATION C20
 b. G11, GA20 & G33 SERIES
 c. INTERIOR SPECIALIST JOINERY REPORT 16032-AA-07-G4-RPT001
 d. INTERIOR SANITARY FIXTURES REPORT 16032-AA-07-G4-RPT002

Revision	Date	Drawn by	Checked by	Description



Scale 1:50 Size A1 Date First Issue 23/12/16
 Drawn by GD Checked by DF

Project
 7-8 Sandwich Street GOSH Parents Accommodation

Drawing
 Lower Ground & Ground Floor Existing Elevations


Drawing number 16032-AA-EX-E01 Revision -

Status FOR APPROVAL

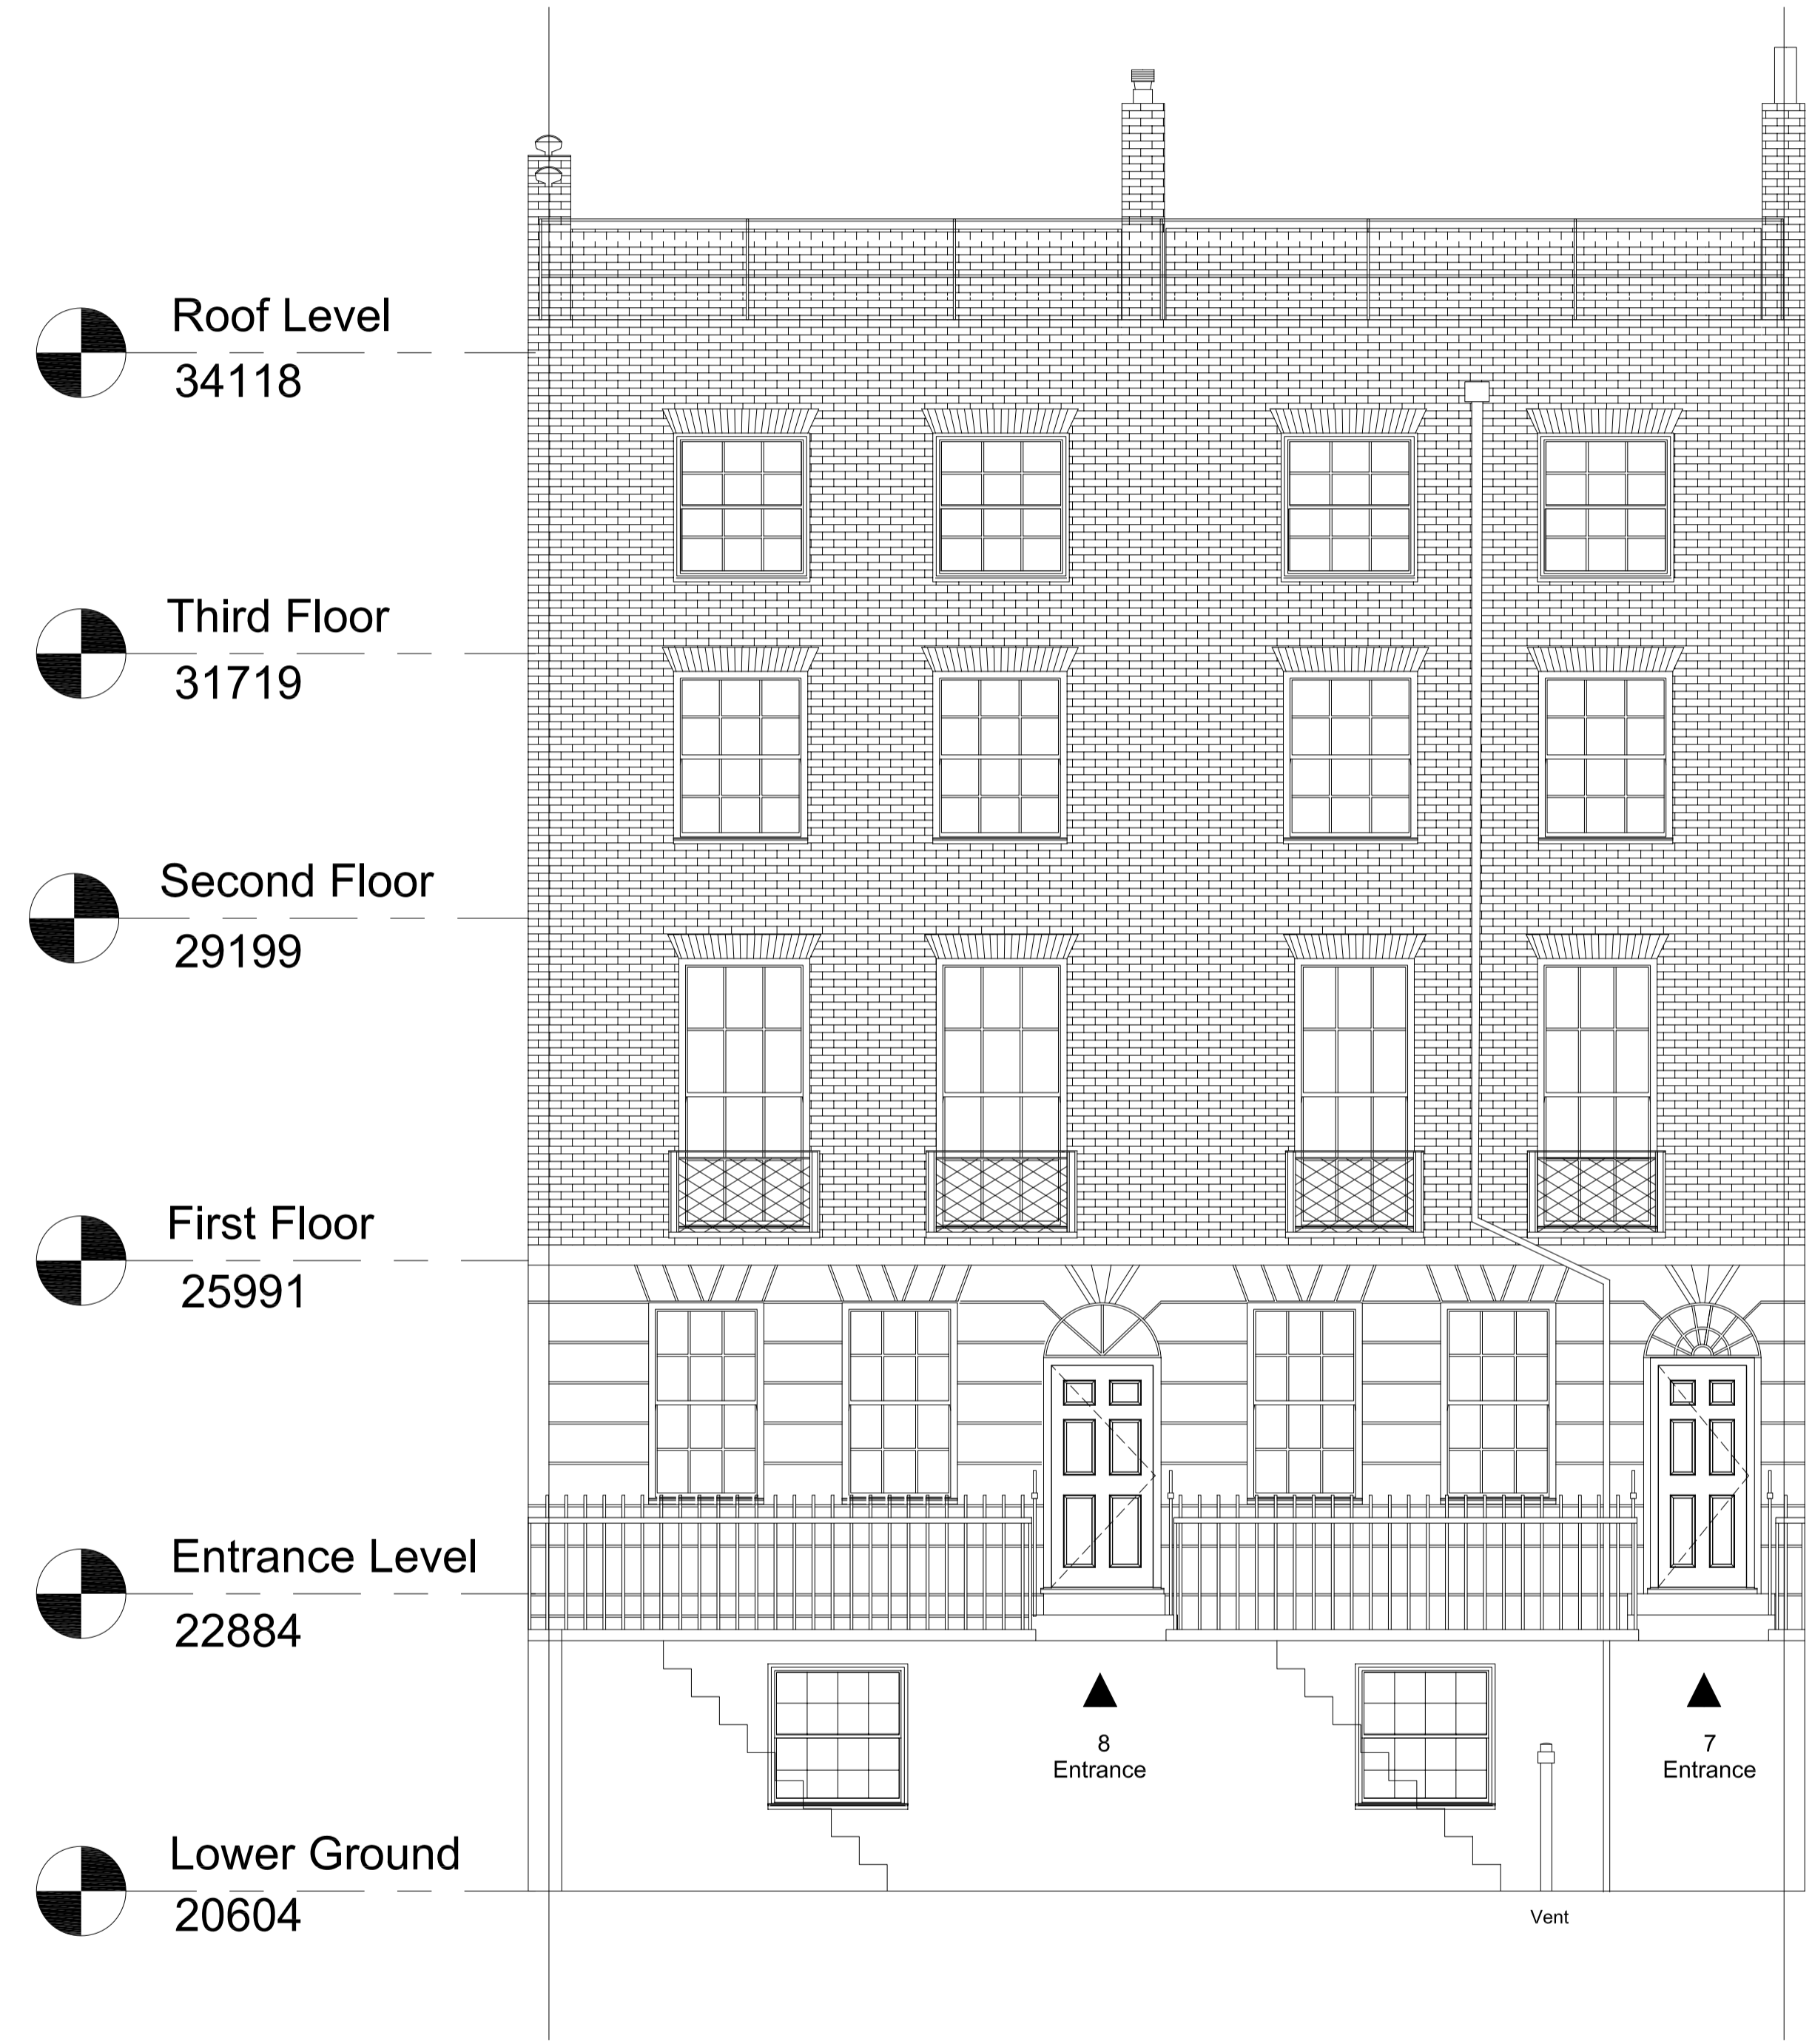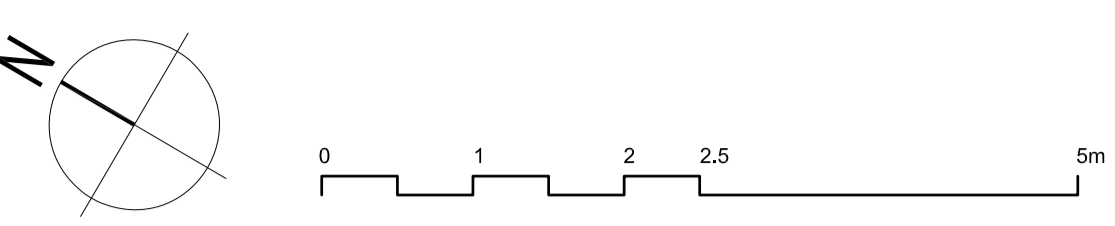

ELEVATION A

- Roof Level 34118
- Third Floor 31719
- Second Floor 29199
- First Floor 25991
- Entrance Level 22884
- Lower Ground 20604

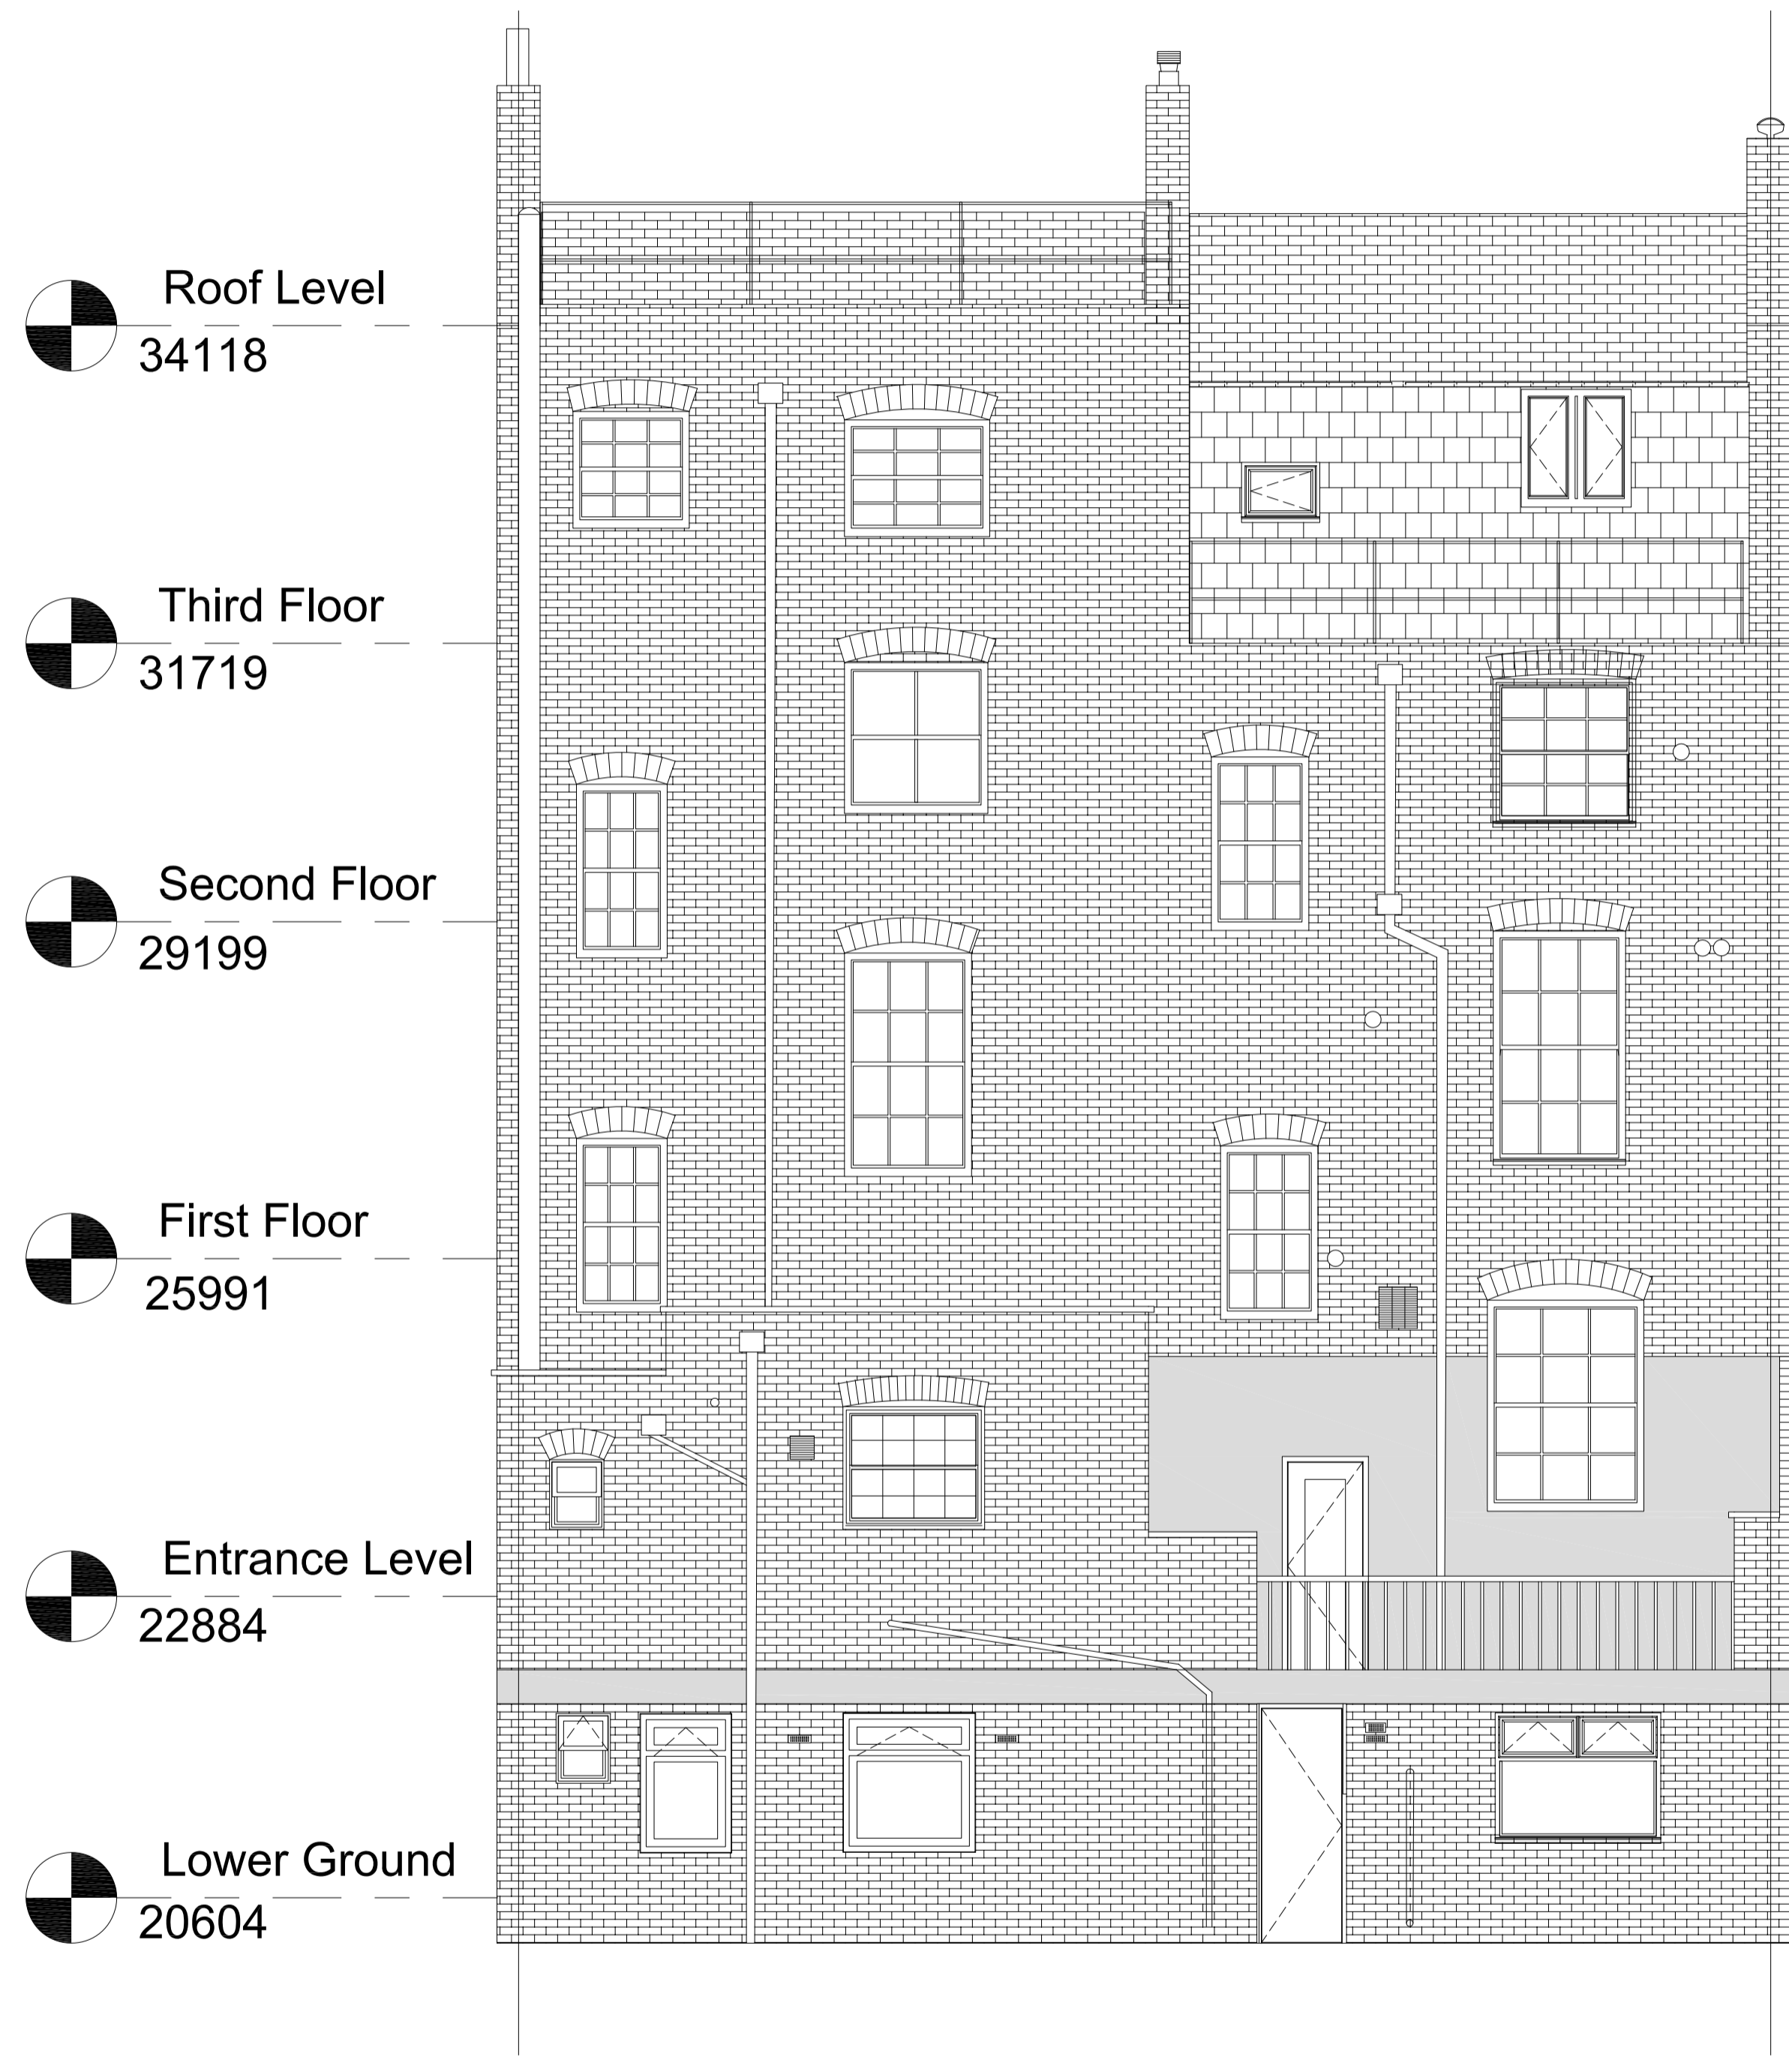

ELEVATION B

- Roof Level 34118
- Third Floor 31719
- Second Floor 29199
- First Floor 25991
- Entrance Level 22884
- Lower Ground 20604