



# Sanitary Fixtures

Parents Accommodation

GOSH 7-8 Sandwich Street

Date: 23/12/2016

Doc No. 16032-AA-07-G4-RPT002

Prepared by: \ AVANTI  
ARCHITECTS

Revision	Date Issued	Purpose of Issue	Prepared By	Checked By
Draft	17/11/2016	M&E coordination	GD	DF
A	30/11/2016	Tender	GD	DF
B	05/12/2016	Kitchen fitout page omitted, amendments clouded in red	GD	DF
C	23/12/2016	FOR APPROVAL	GD	DF

## Contents

- 1 Typical En-suite 4**
- 2 En-suite Pods & New Shower Rooms 8**
- 3 New WCs & Refurbished Existing Shower Rooms 10**

## Note

To be read in conjunction with


NBS Specification K10, K13, L20, M40, M50, M60, N10 & Z22  
16032-AA-G20 series  
16032-AA-G33 series  
16032-AA-07-G4-RPT001 joinery report

# 1 Typical En-suite


See G20 series for room layout

**Notes:**


- all outer facing panels are solid laminate panels with exposed/polished edge unless noted
- towel rail location to be confirmed
- dimensions to be confirmed on site

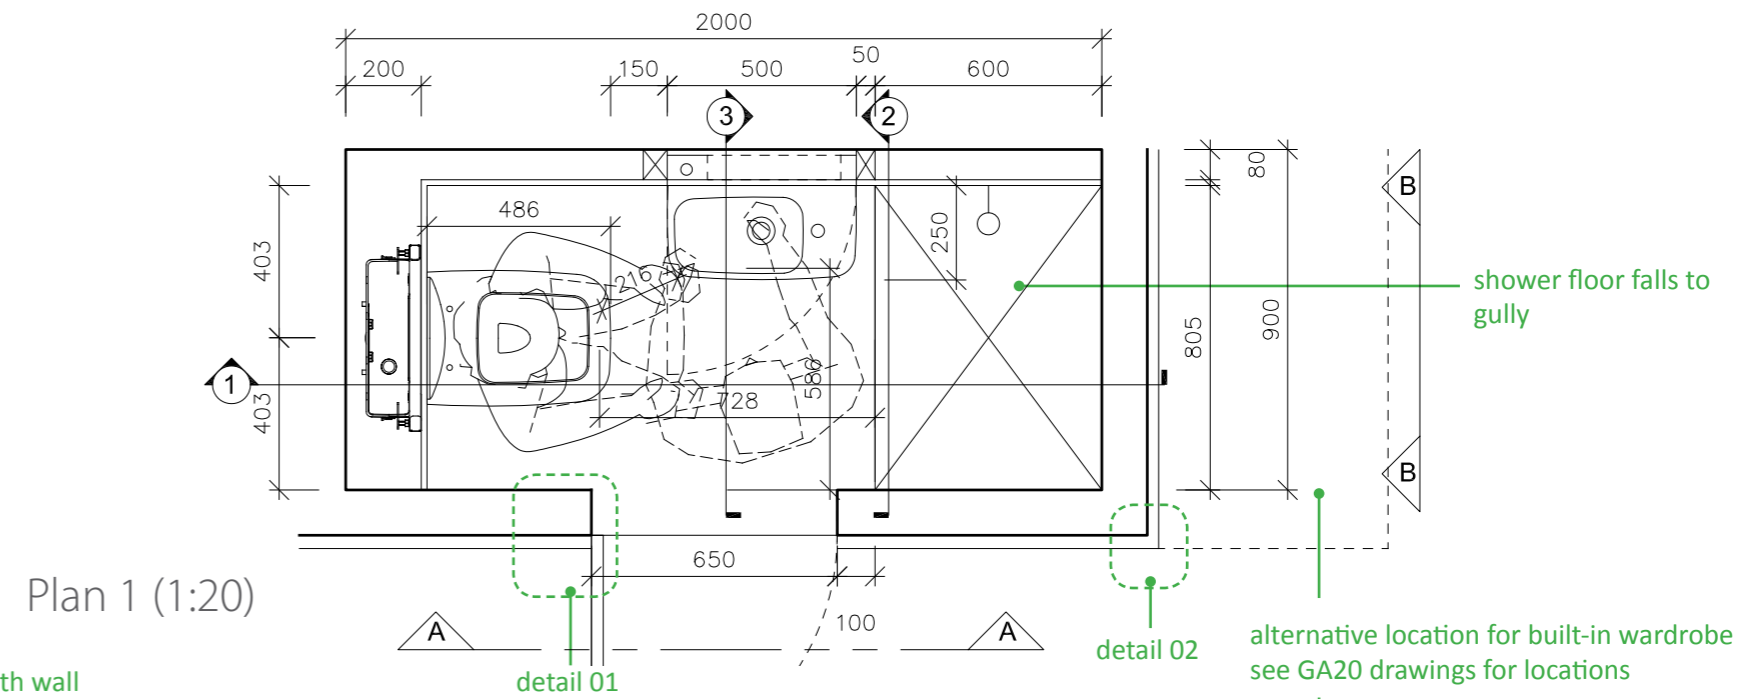


Plan 1 (1:20)

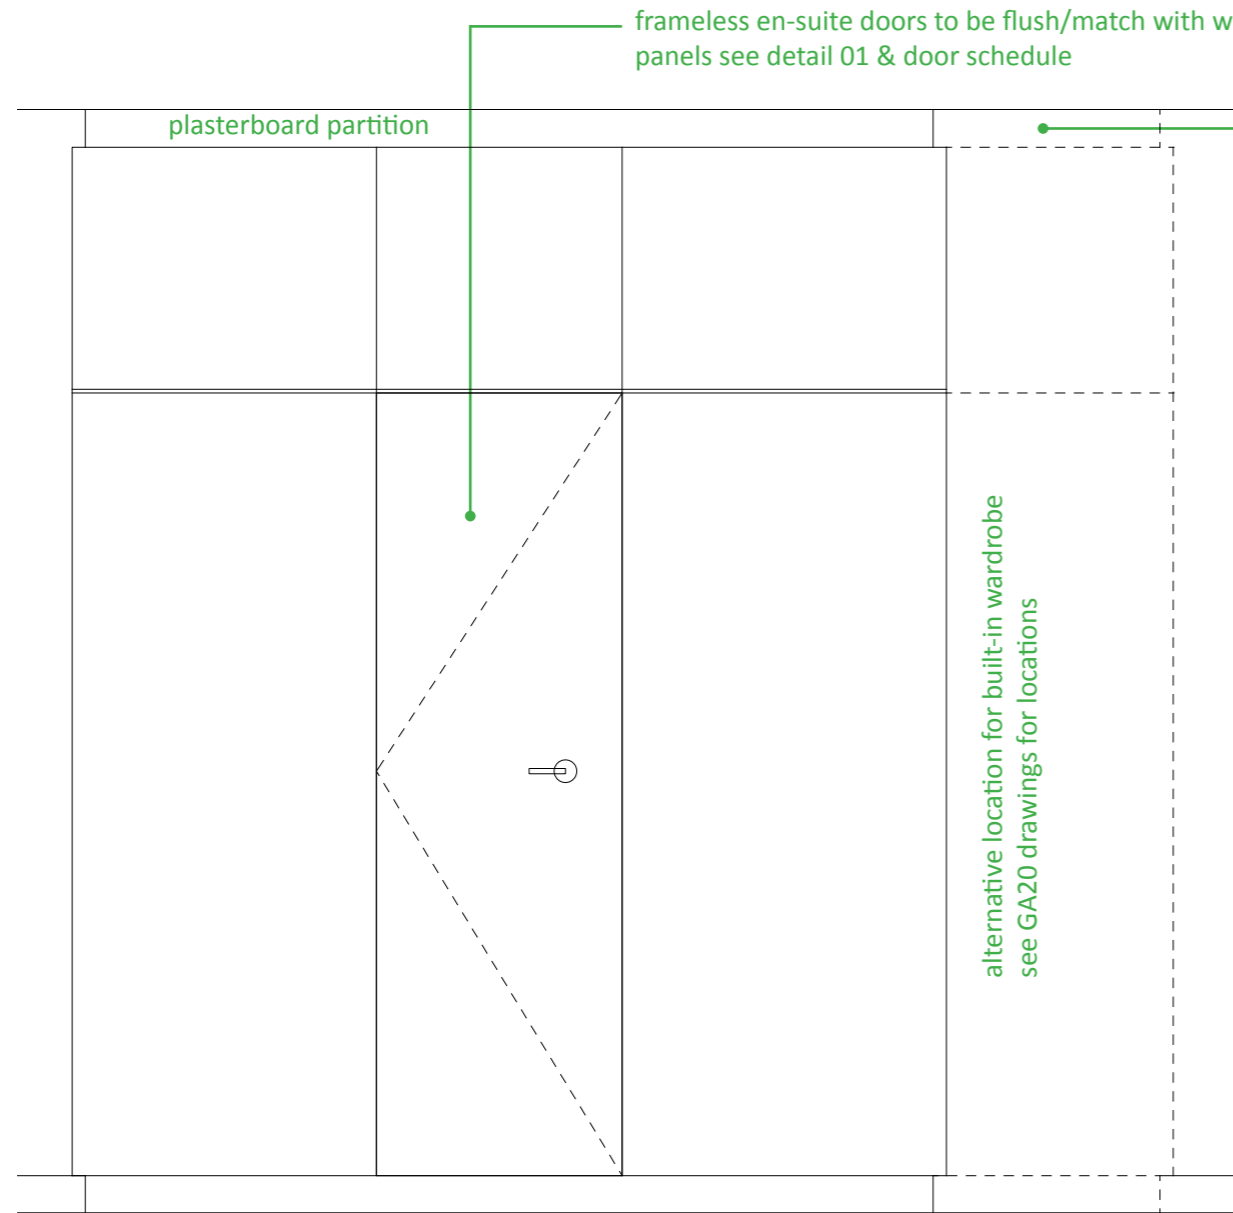


Elevation A (1:20)

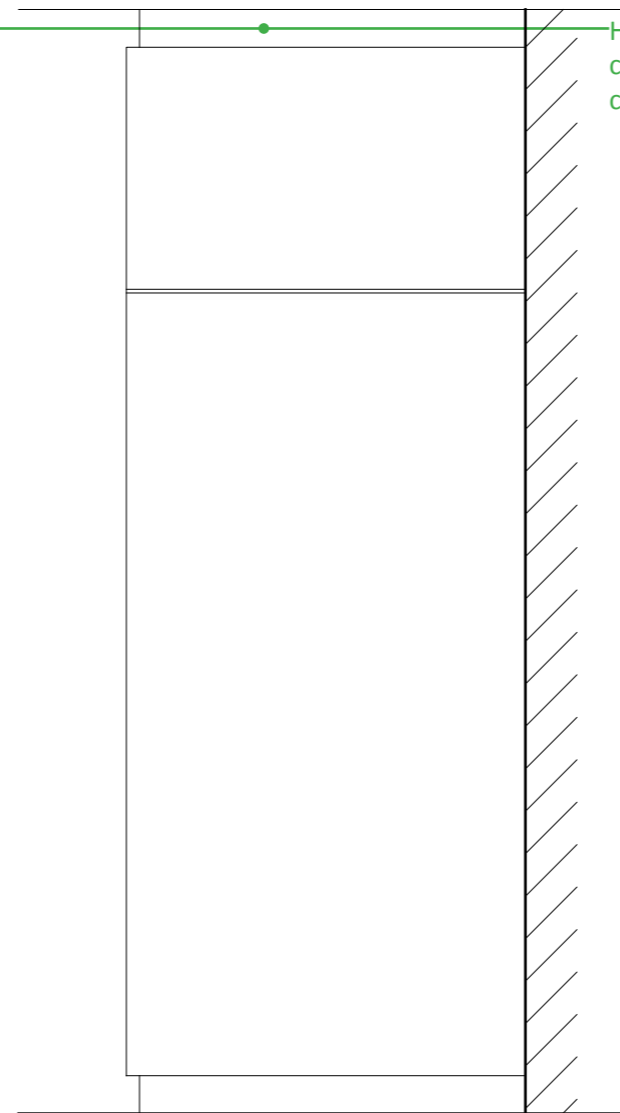


Elevation B (1:20)

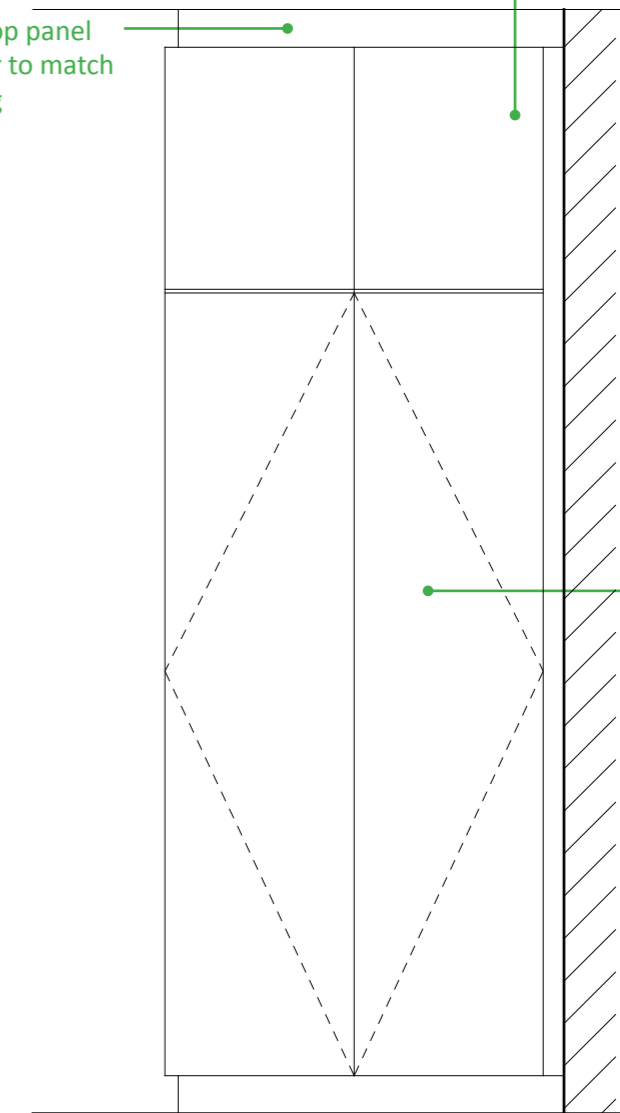

Elevation B with built-in wardrobe (1:20)


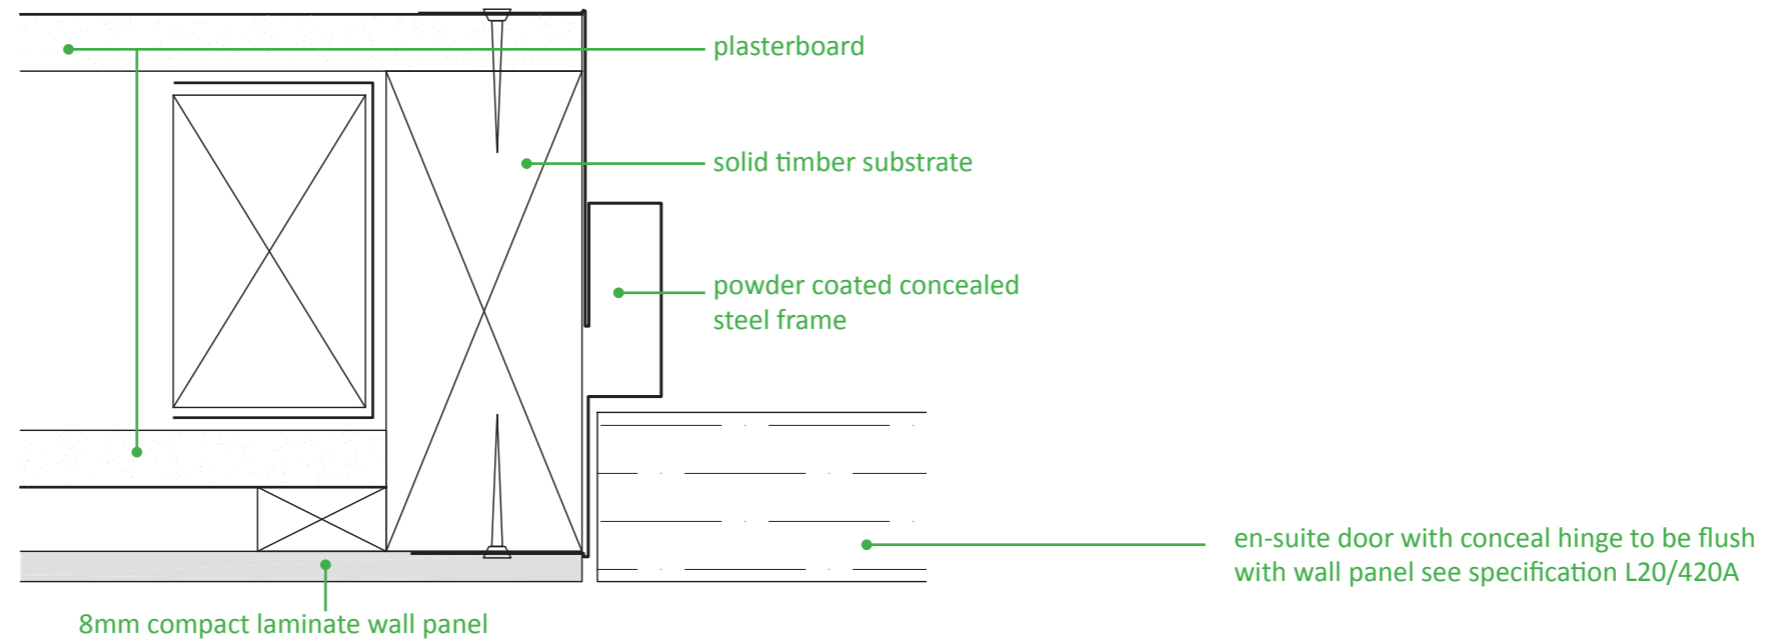



Detail 01 (1:2)

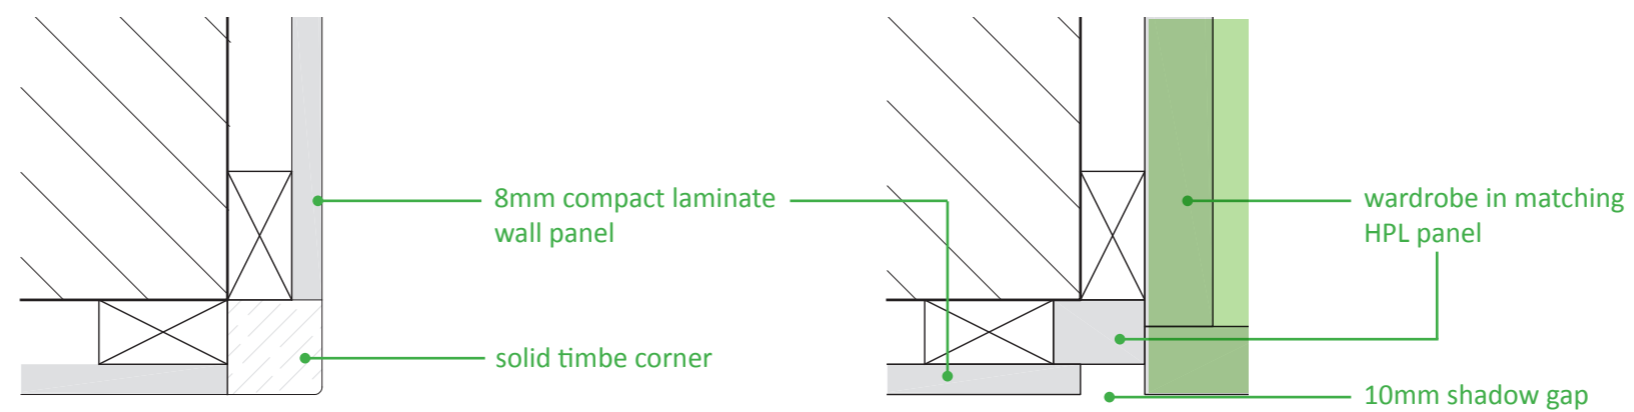

Detail 02 (1:2) exposed corner

inconjunction with built-in wardrobe

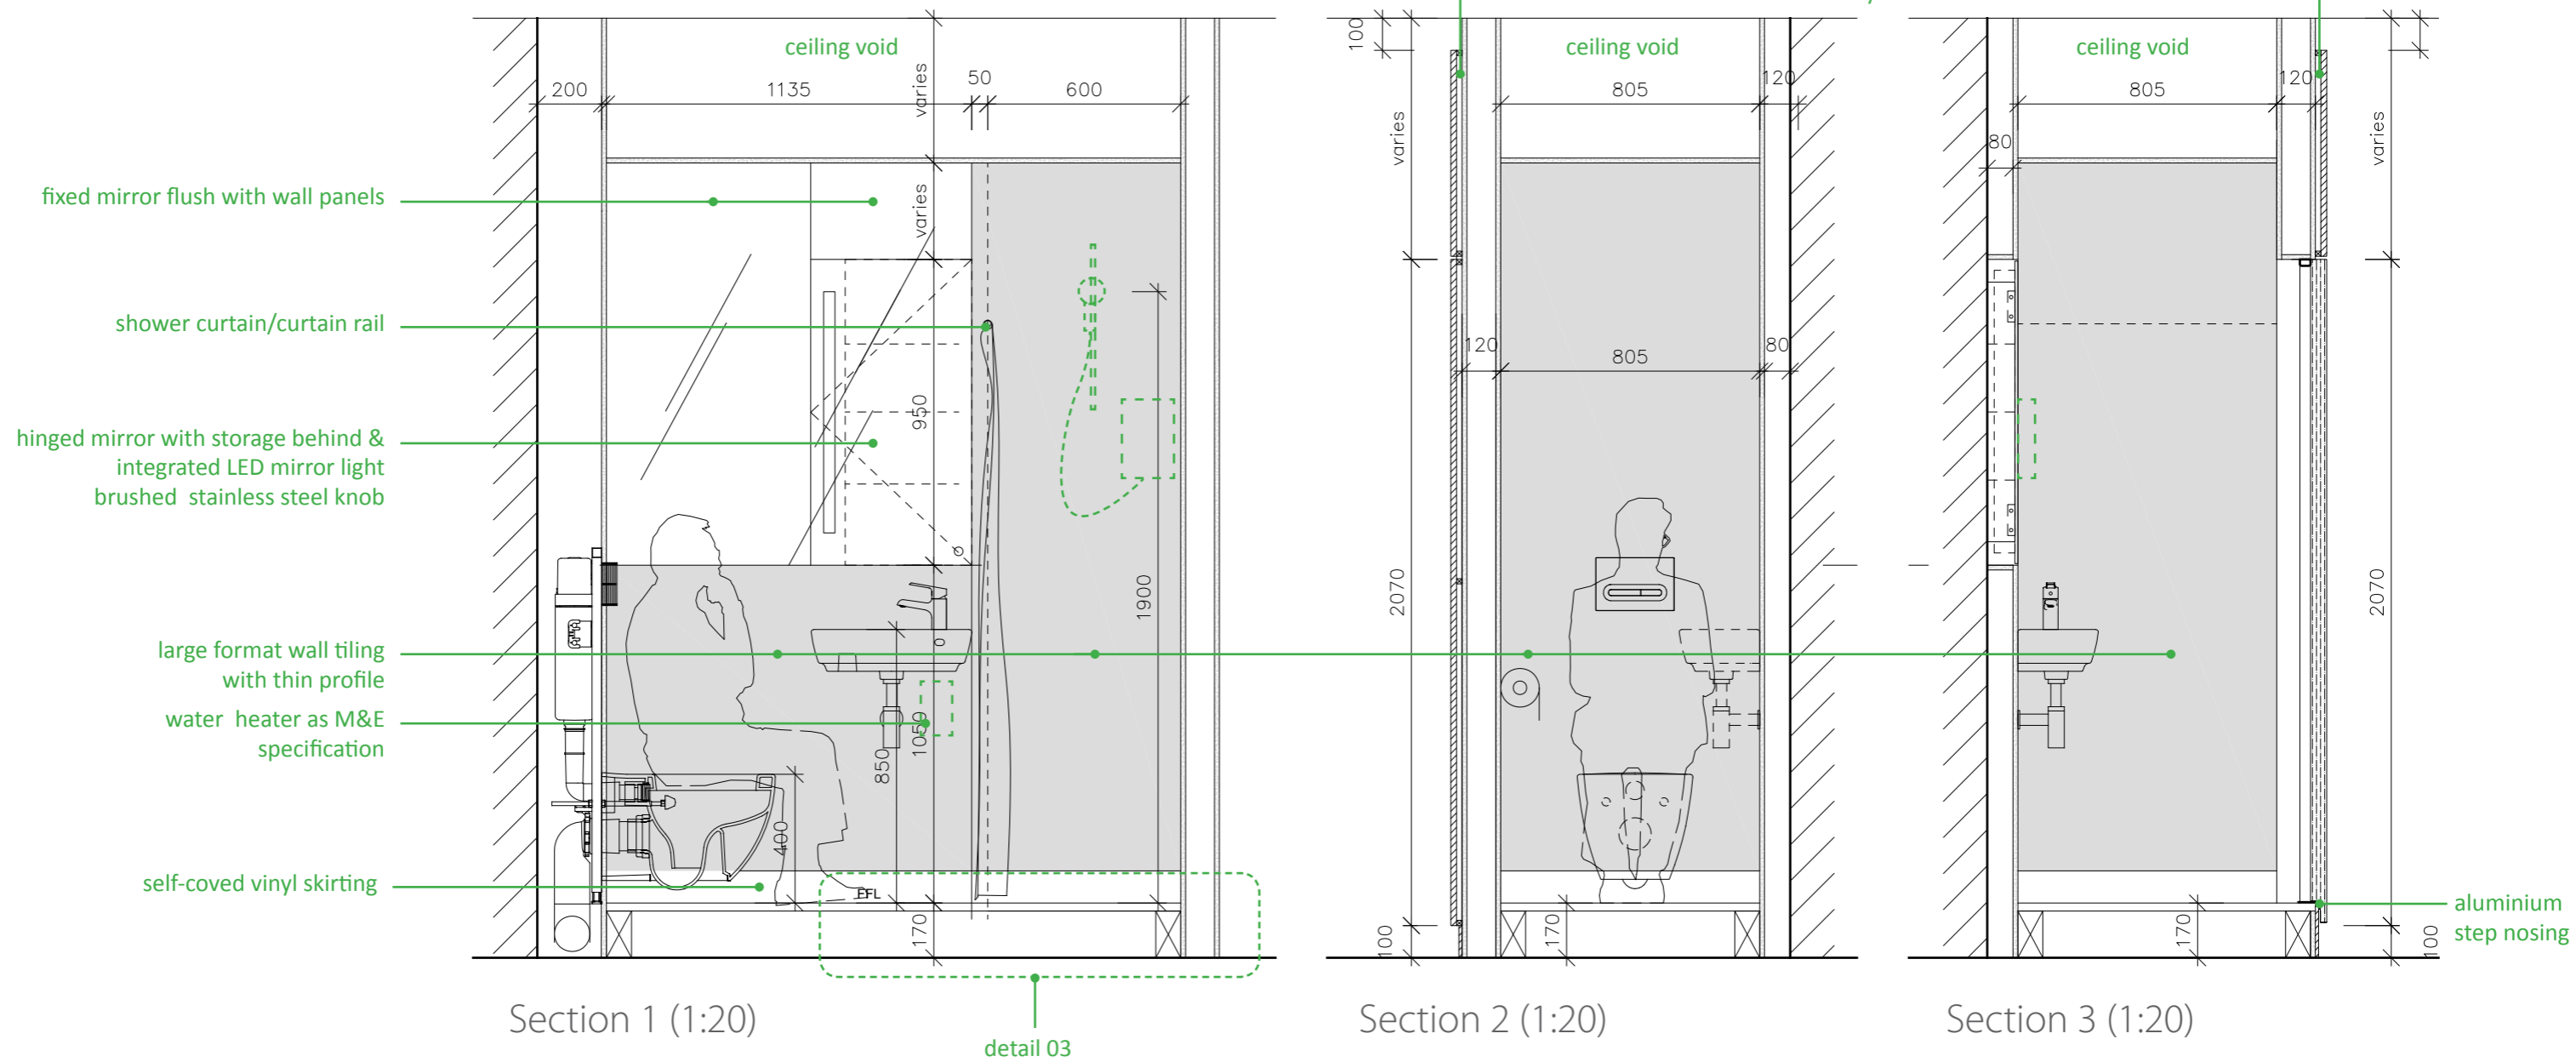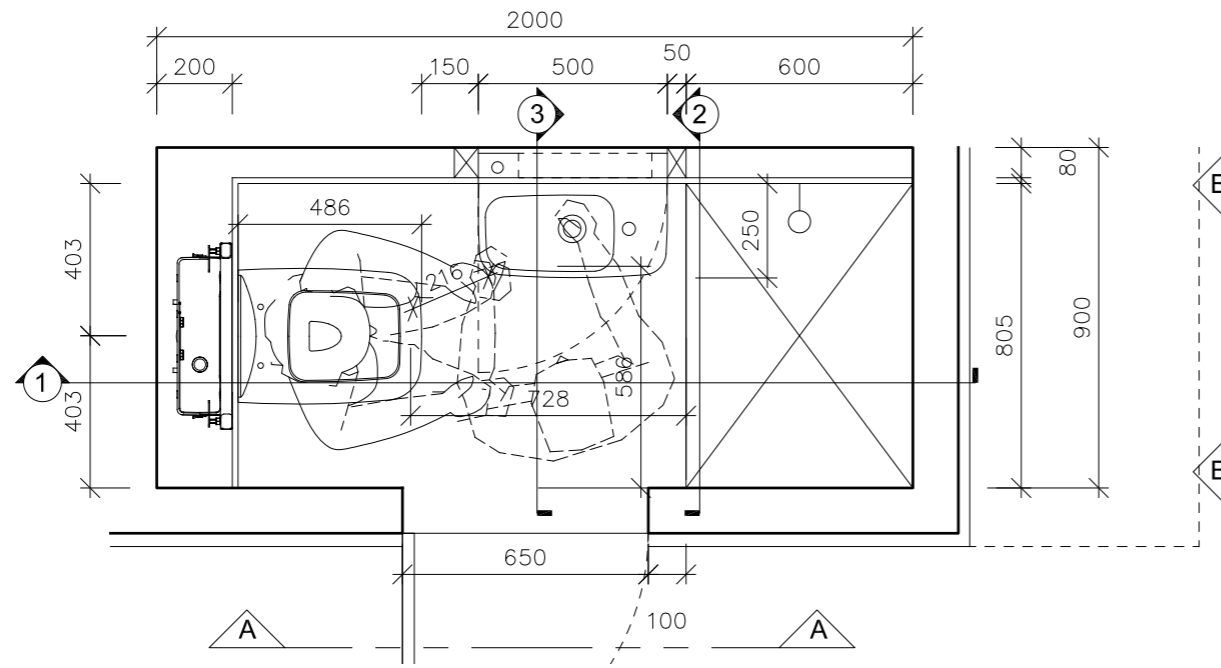

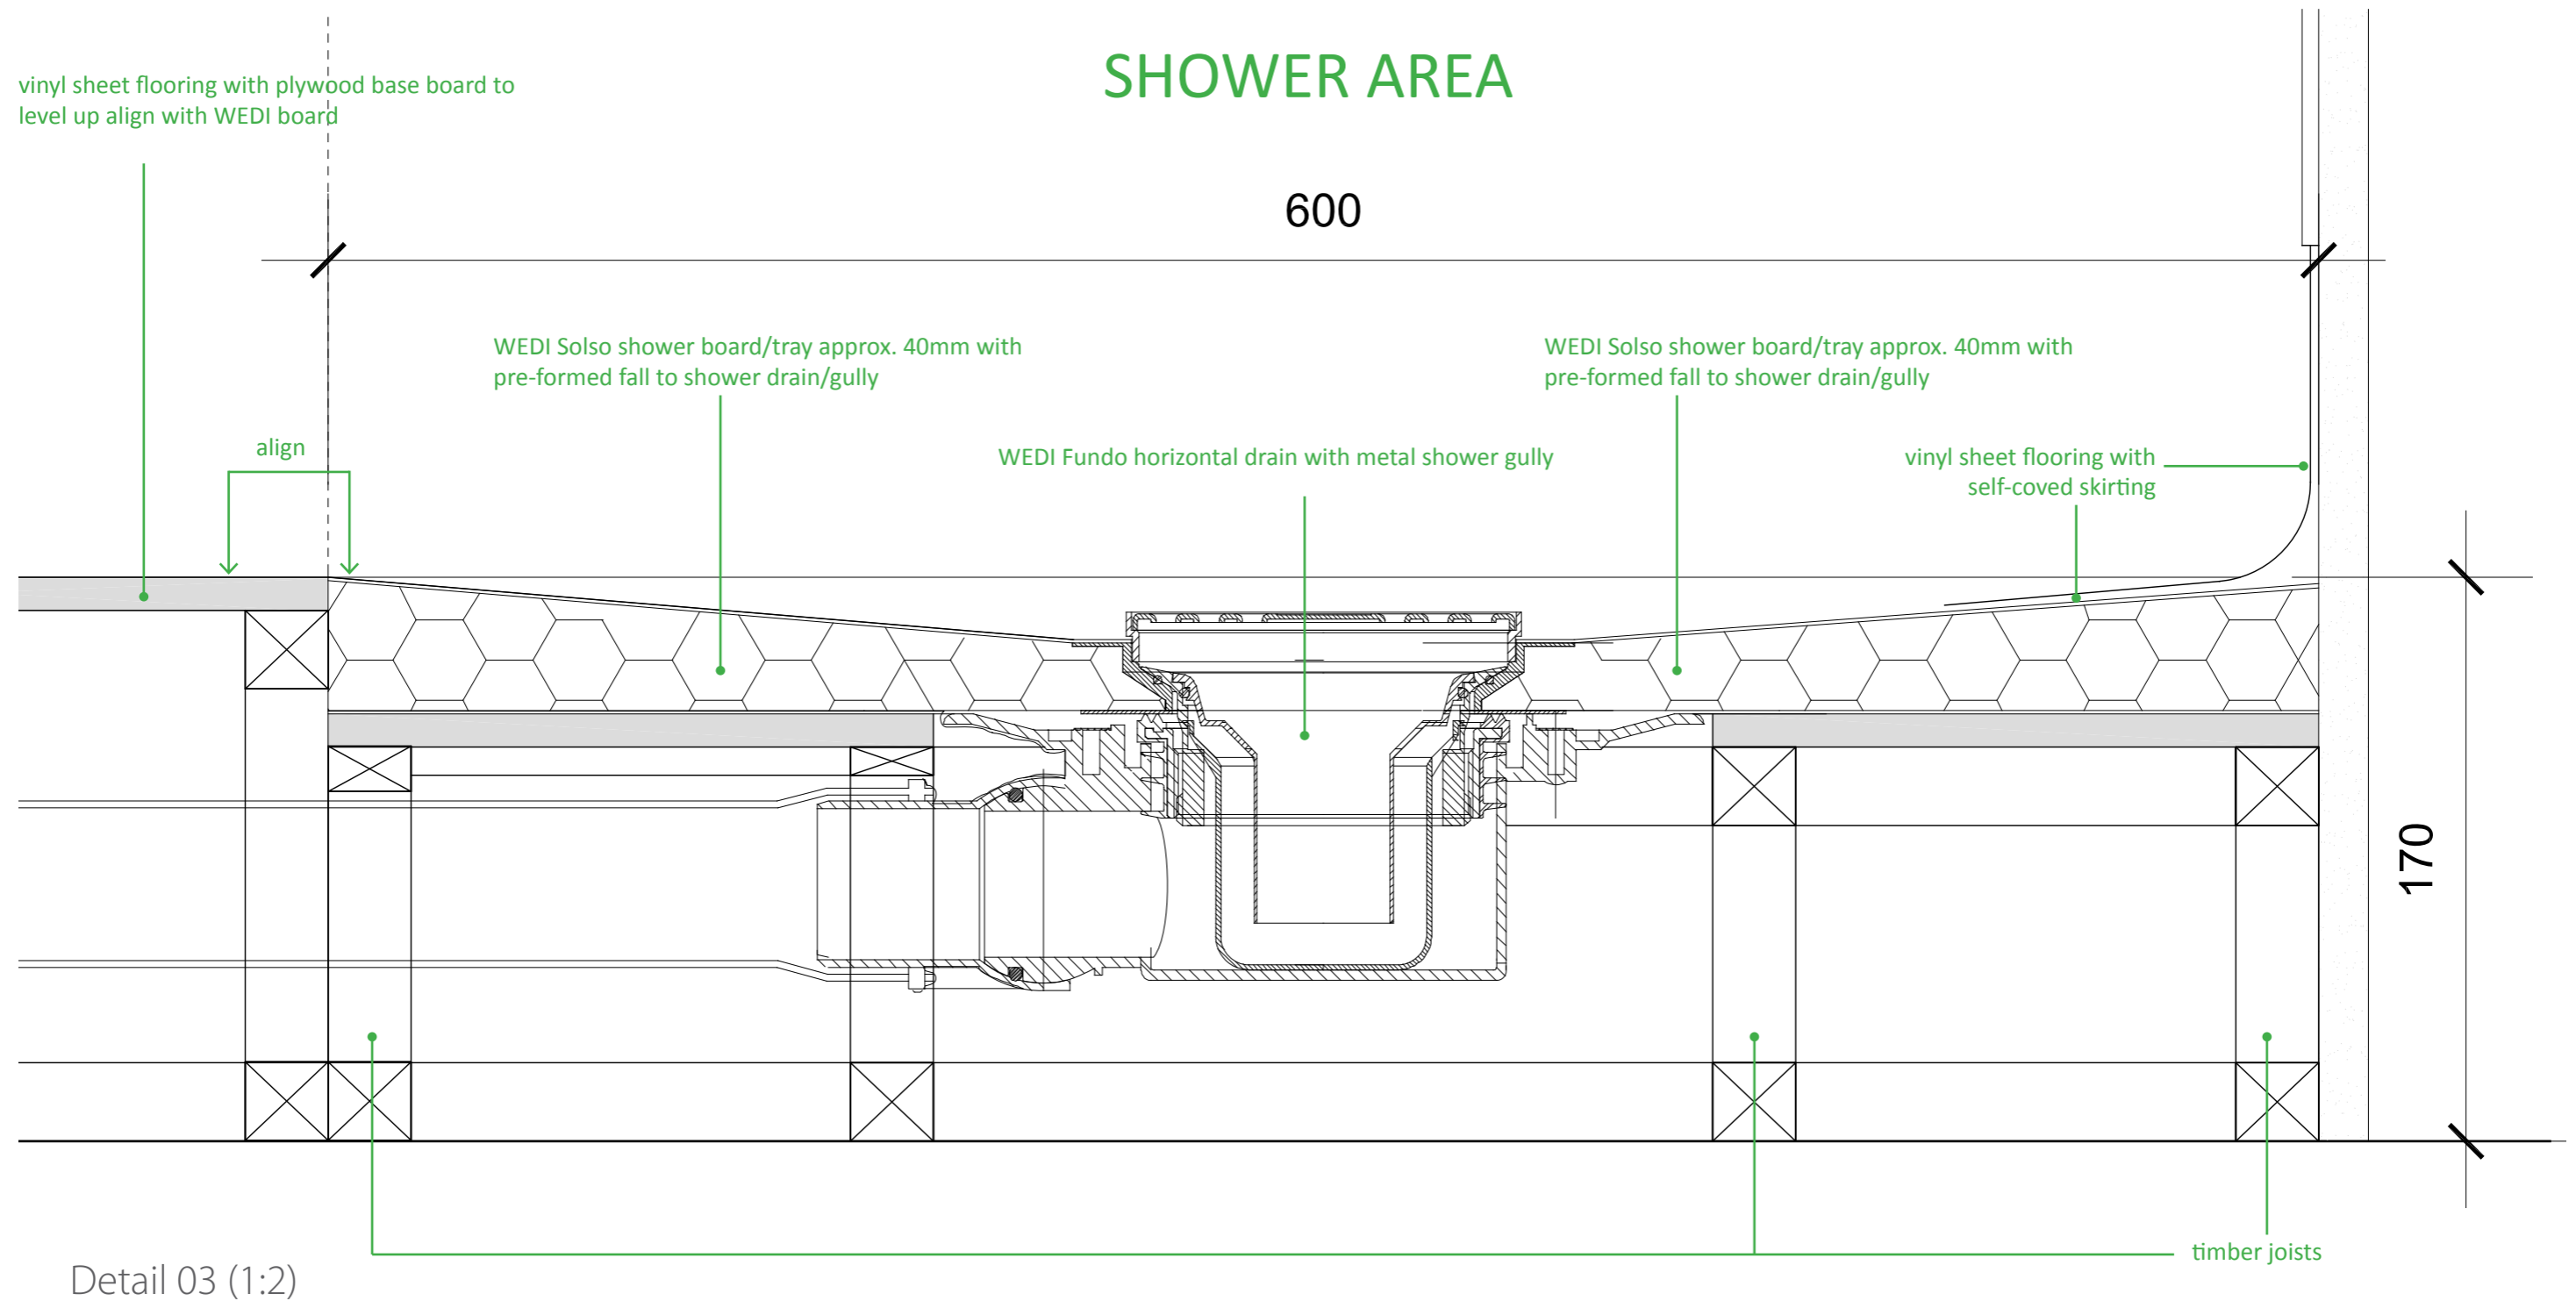

## 2 En-suite Pods & New Shower Rooms

Room 7004, 80011, 80021, 71051, 71061, 72071, 72081, 82141, 82151

**Notes:**

- mirror as part of wall panelling design



Concealed Cistern  
e.g. Vitra Rapid Installation 742-5801-01



Wall - hung WC Pan (short span)  
e.g. Vitra Shift short 4379B003-0075 with matching seat 91-003-001








Toilet Roll Holder (Chrome)  
e.g. Vitra Q-line A4499EXP



WC Flush Plates (Matt chrome)  
e.g. Vitra loop T photocell 742-0785



Compact Wall hung Washbasin (Chrome pop up waste)  
e.g. Vitra Shift 4387B003-0921

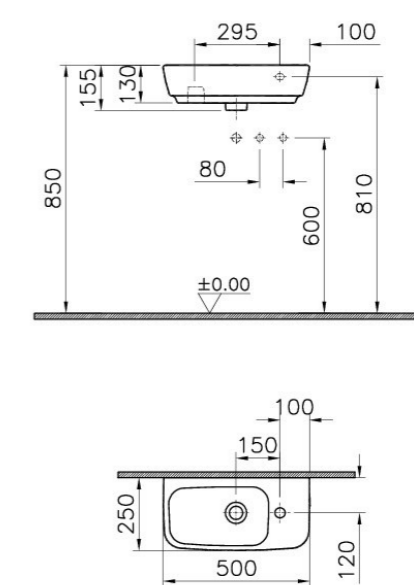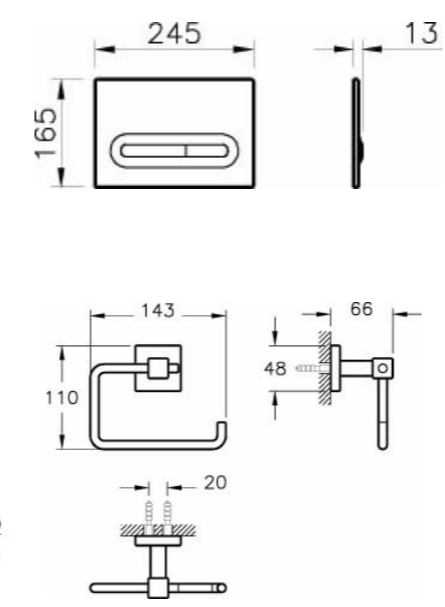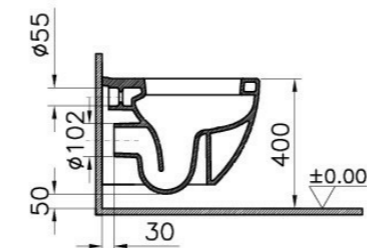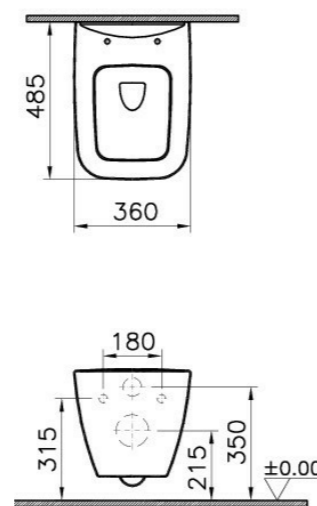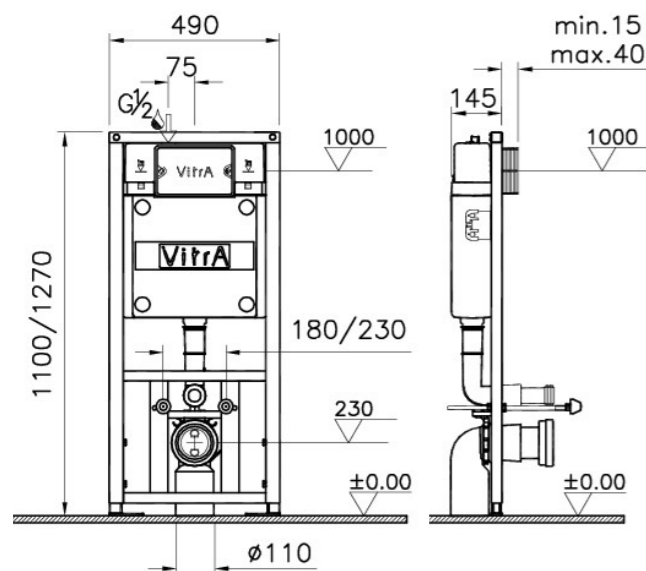

visible water supply pipes tbc





Basin Mixer (Chrome)  
e.g. Vitra Axe S



Towel holder  
e.g. Vitra Iliia Towel Holder A44392EXP



Horizontal drain system with metal shower gully as part of recessed shower tray system  
e.g. Wedi Fundo horizontal drain



Stainless steel shower curtain rail with polyamide curtain rings  
e.g. Hewi 805.34.2S made to measure, stainless steel/white curtain rings (colour 98)



Basin Bottle Trap (Chrome)  
e.g. Vitra Sifon A45123EXP




Electric Shower Set  
(Chrome shower kit, Brushed stainless steel heater unit, integrated shelf)  
e.g. Triton Aspirante Brushed Steel








Shower curtain  
e.g. HEWI active+ Shower curtain with white pattern, made to measure, seamed side edges, with stainless steel roll seam and top edge with punched stainless steel eyelets, suitable for HEWI curtain rings, washable at 30°C and disinfectable at 60°C, shower proof, microbial and bacterial resistant, made of 100% Trevira CS with antimicrobial finish based on silver, fire retardant to DIN 4102/B1, manufactured individually



Stainless steel shower curtain rail & ceiling support with polyamide curtain rings  
e.g. Hewi 805.34.1S & 805.34.02S made to measure, stainless steel/white curtain rings (colour 98)

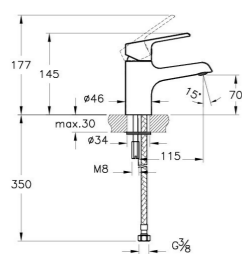

flexible hose connection to be confirmed with the Trust

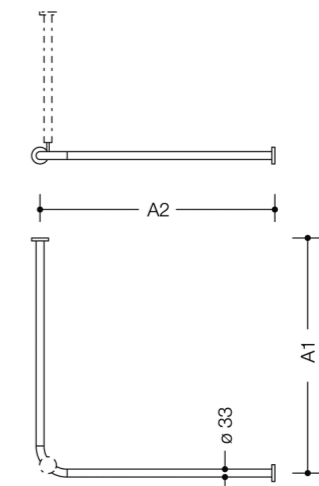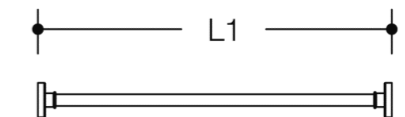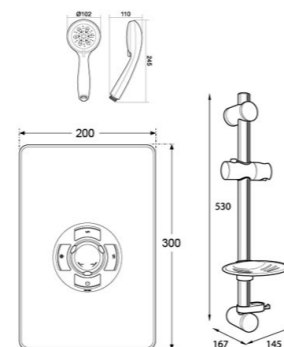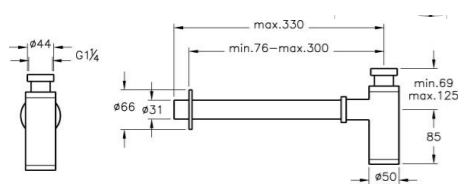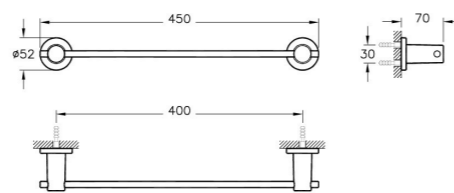

### 3 New WCs & Refurbished Existing Shower Rooms

Room 7B02, 7031, 73111, 73112

Room 8114 & 8311 with raised floor, without shower tray/doors, see page 6 for shower curtain rails

**Notes:**

- WC flush plates & toilet roll holder see page 6



Concealed Cistern

e.g. Vitra Rapid Installation 742-5801-01



Wall - hung WC Pan (standard span)

e.g. Vitra Shift short 4379B003-1295 with matching seat 91-003-001



Basin Mixer (Chrome)

e.g. Vitra Axe S



Wall hung Washbasin

e.g. Vitra Shift 4387B003-0001



Wall Mounted Mirror Cabinet with LED lighting

e.g. Dawn Illuminated MC136






Lower Profile Shower Tray

e.g. Idea Standard Simplicity L508701








Frameless Hinged Shower doors


e.g. Orca frameless 8mm toughened glass with easyclean coating

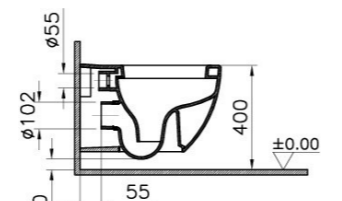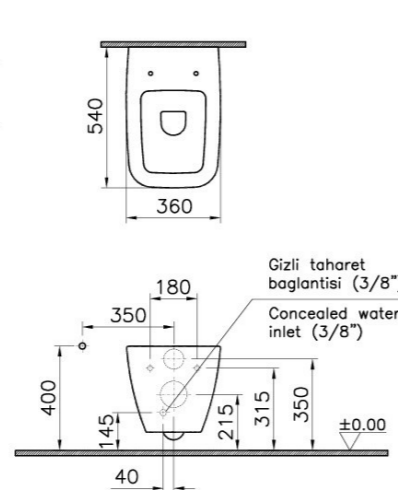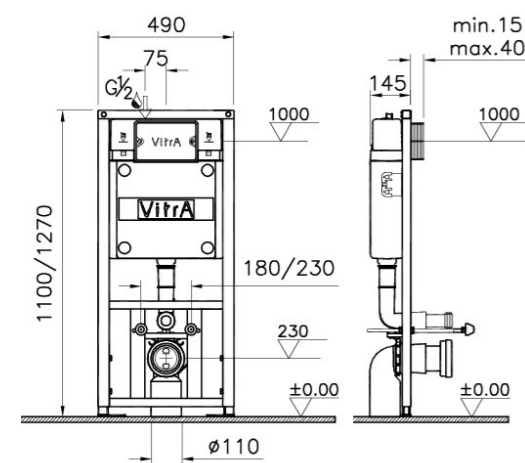

\*Duvar kalınlığına göre ilave boru gerek  
\*Additional pipe may be required due to

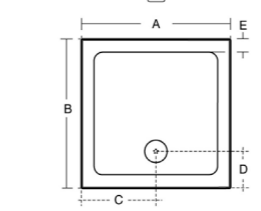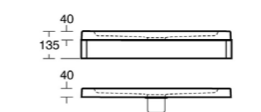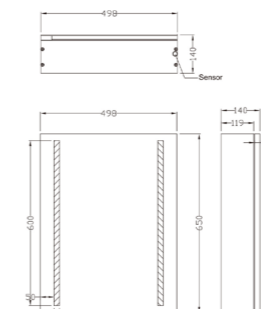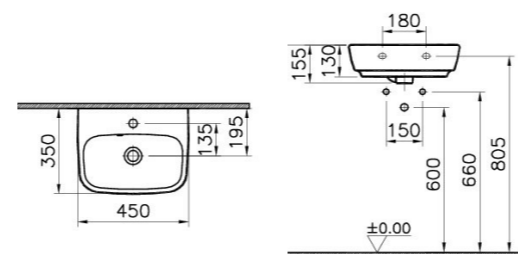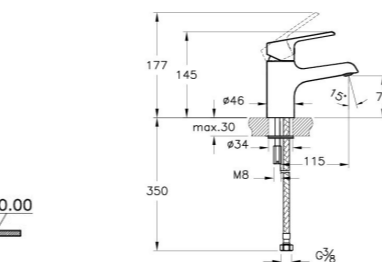

	A	B	C	D	E
L508501 700 x 700	710	710	355	190	67
L508601 760 x 760	770	770	385	190	67
L508701 800 x 800	810	810	405	190	67
L508801 900 x 900	910	910	455	190	67
L508901 1000 x 1000	1010	1010	505	190	67

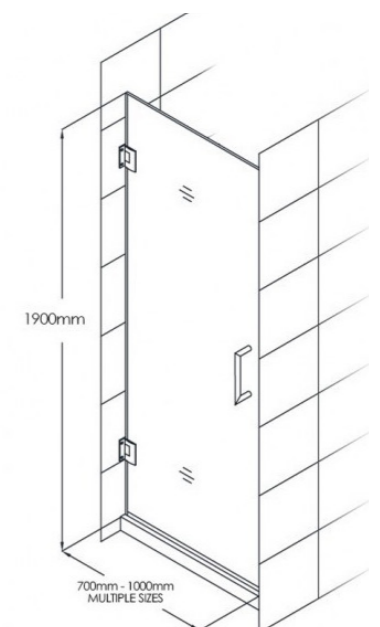

## 4 Kitchen

Room 8B01

*Notes:*

- see specification N10/120



Solid Surface Worktop with Precut Sink Opening & Drainer Ridges  
e.g. Minerva white



Stainless Steel 1.5 bowl Sink Duo Undermount  
e.g. Franke Ariane ARX 160



Stainless Steel Mono Mixer Kitchen Tap  
e.g. Franke Ascona silk steel 115.0250.636

