



ROKEBY HOUSE

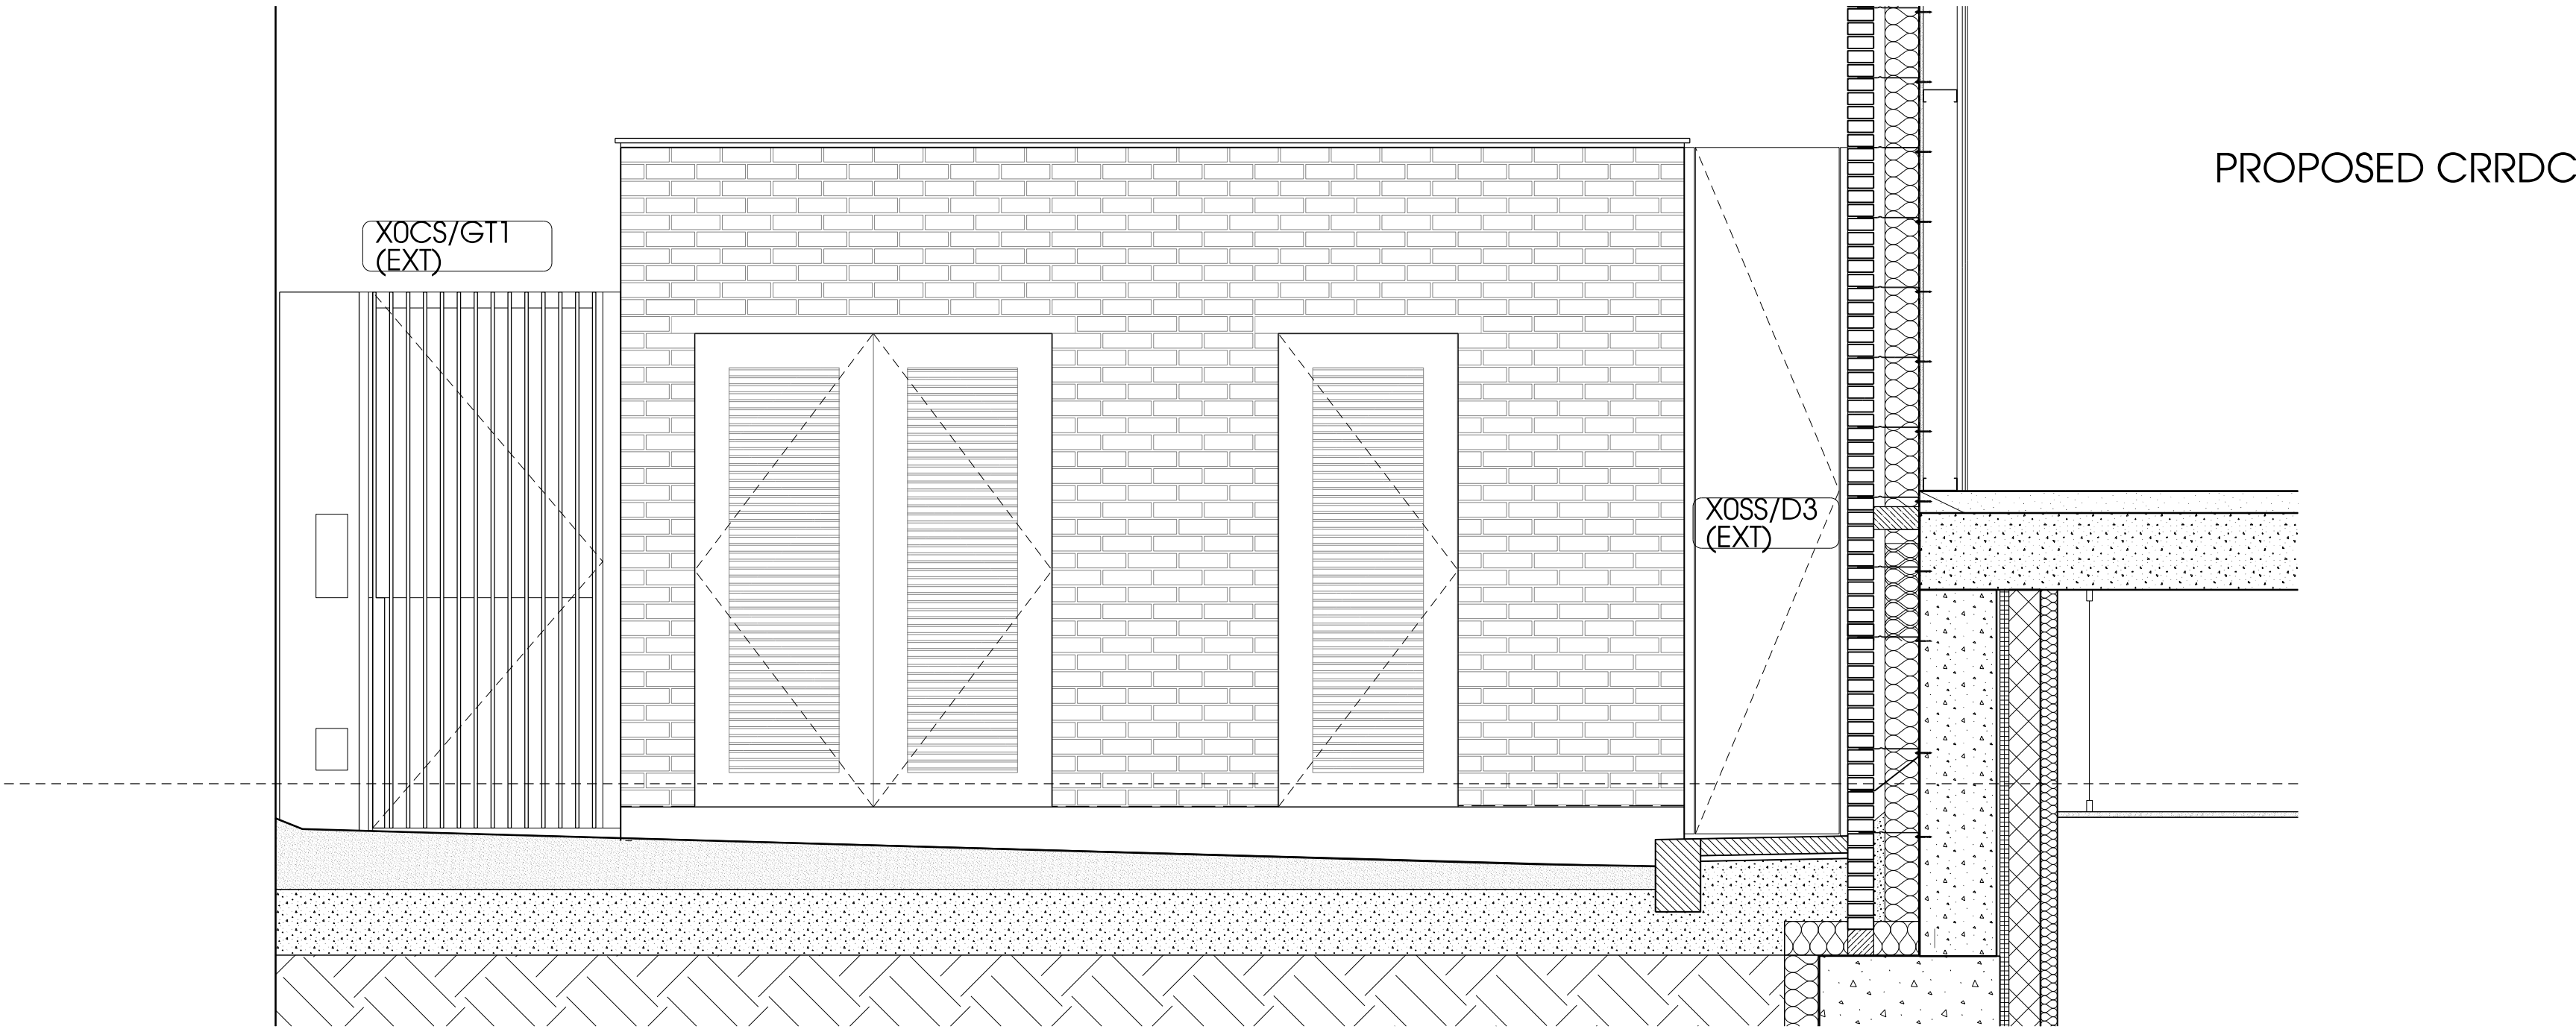

01 Substation East Elevation
SK_1932 Refer to Drawing 90_300

Cycle stands

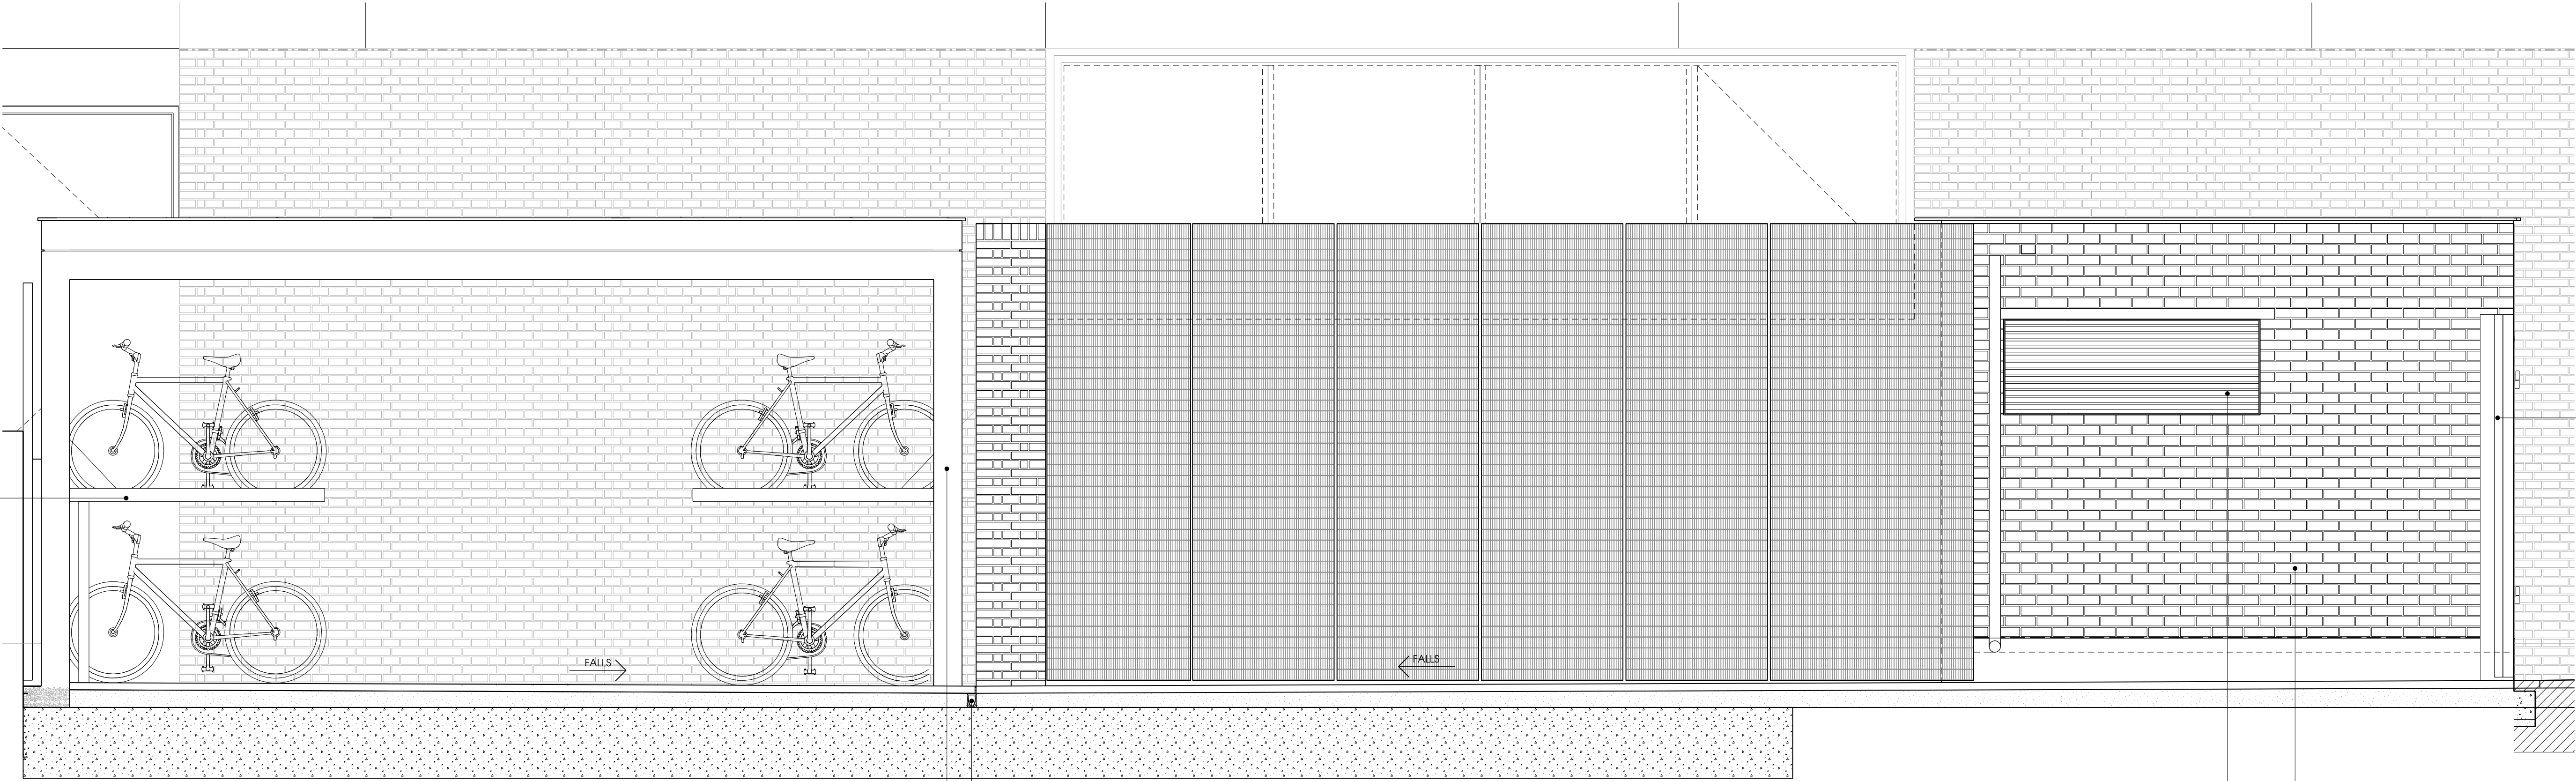

Metal gate

Existing substation

Slot drain
Q25/185

Steel canopy

02 Cycle Store / Substation South Elevation
SK_1932 Refer to Drawing 90_300