



ELEVATION A

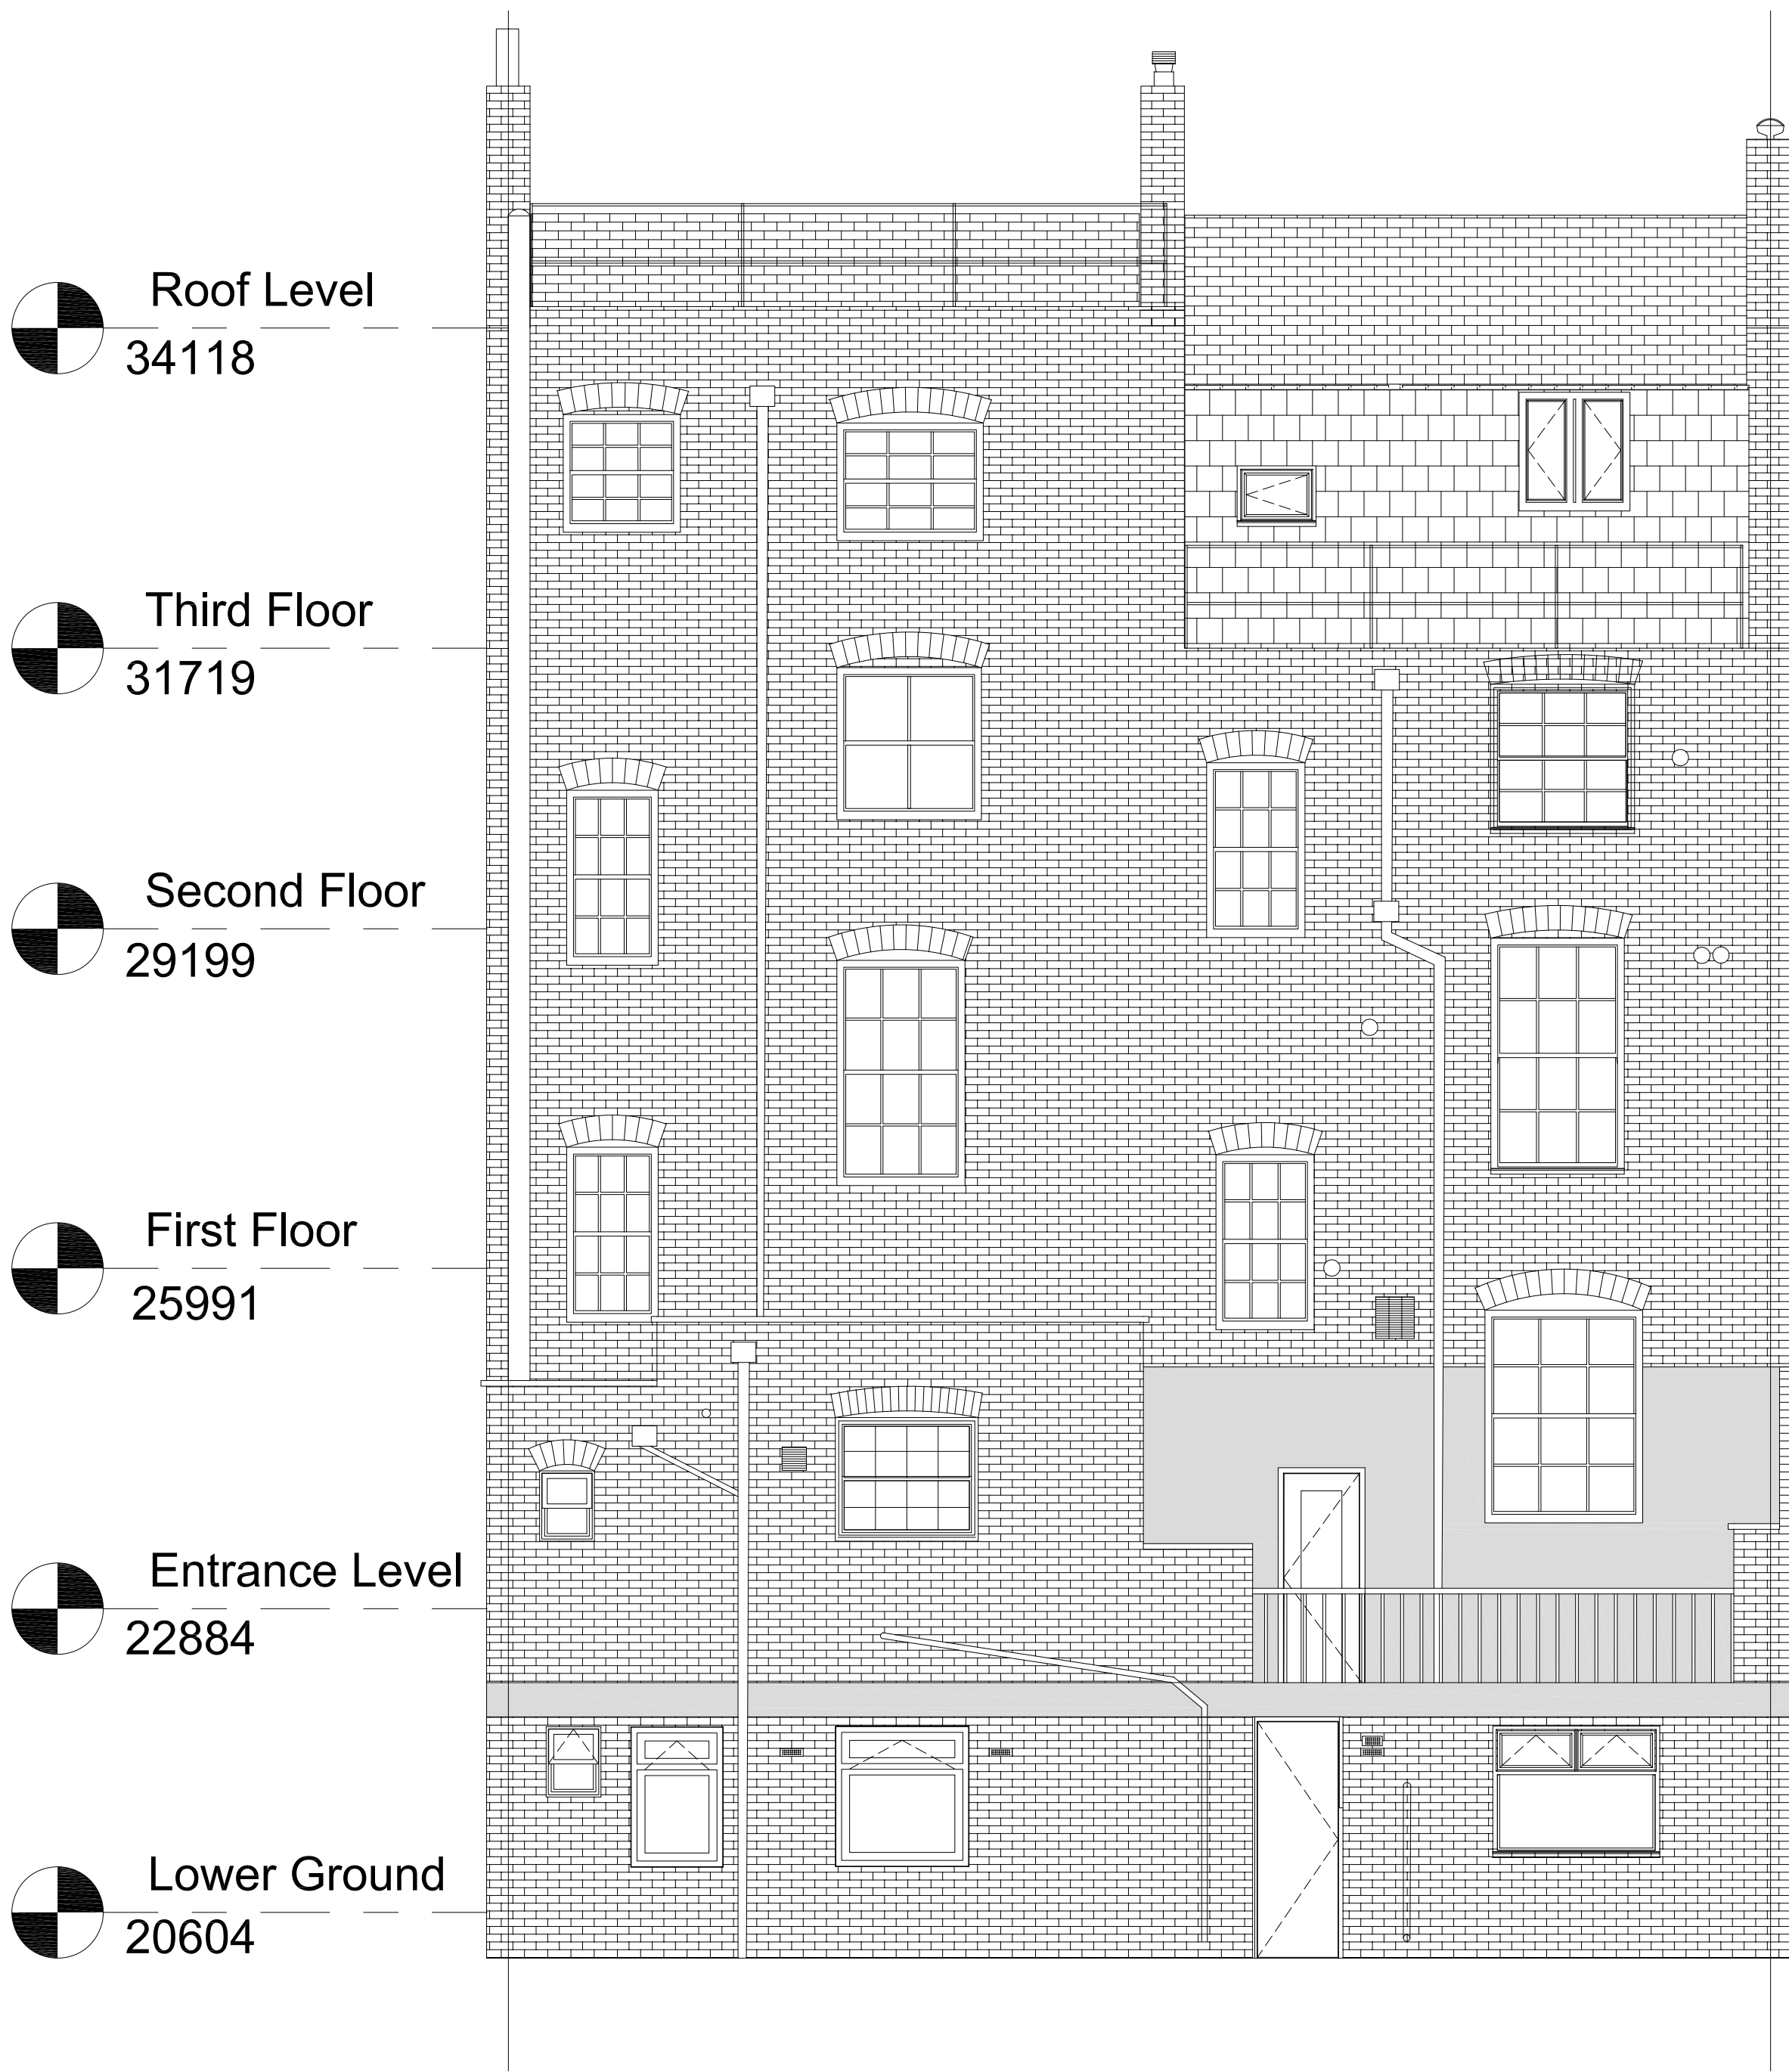

ELEVATION B

This drawing and design is for use solely in connection with the project described below. The drawing and design is the copyright of Avanti Architects Ltd, and must not be re-issued, loaned or copied without written consent. All dimensions and setting out to be checked on site before construction. This drawing is to be read in conjunction with all other information relevant to the project. Any apparent discrepancy is to be brought to the attention of Avanti Architects Ltd. **Do not scale from this drawing.**

Notes

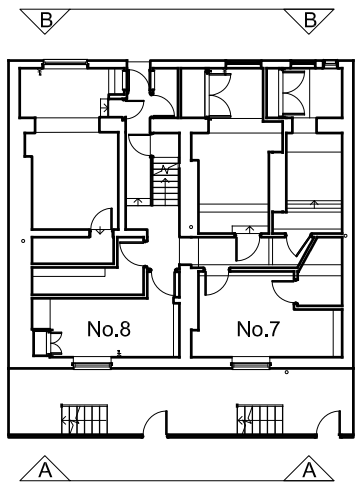

KEY:
TO BE READ IN CONJUNCTION WITH
a.SPECIFICATION C20
b.G11, GA20 & G33 SERIES
c.INTERIOR SPECIALIST JOINERY REPORT
16032-AA-07-G4-RPT001
d.INTERIOR SANITARY FIXTURES REPORT
16032-AA-07-G4-RPT002

Revision	Date	Drawn by	Checked	Description
----------	------	----------	---------	-------------

Scale	Size	Date First Issue
1:50	A1	23/12/16
Drawn by	Checked by	
GD	DF	

Project
7-8 Sandwich Street GOSH Parents
Accommodation

Drawing
Lower Ground & Ground Floor Existing
Elevations

Drawing number 16032-AA-EX-E01 **Revision** -

Status
FOR APPROVAL

AVANTI
ARCHITECTS