

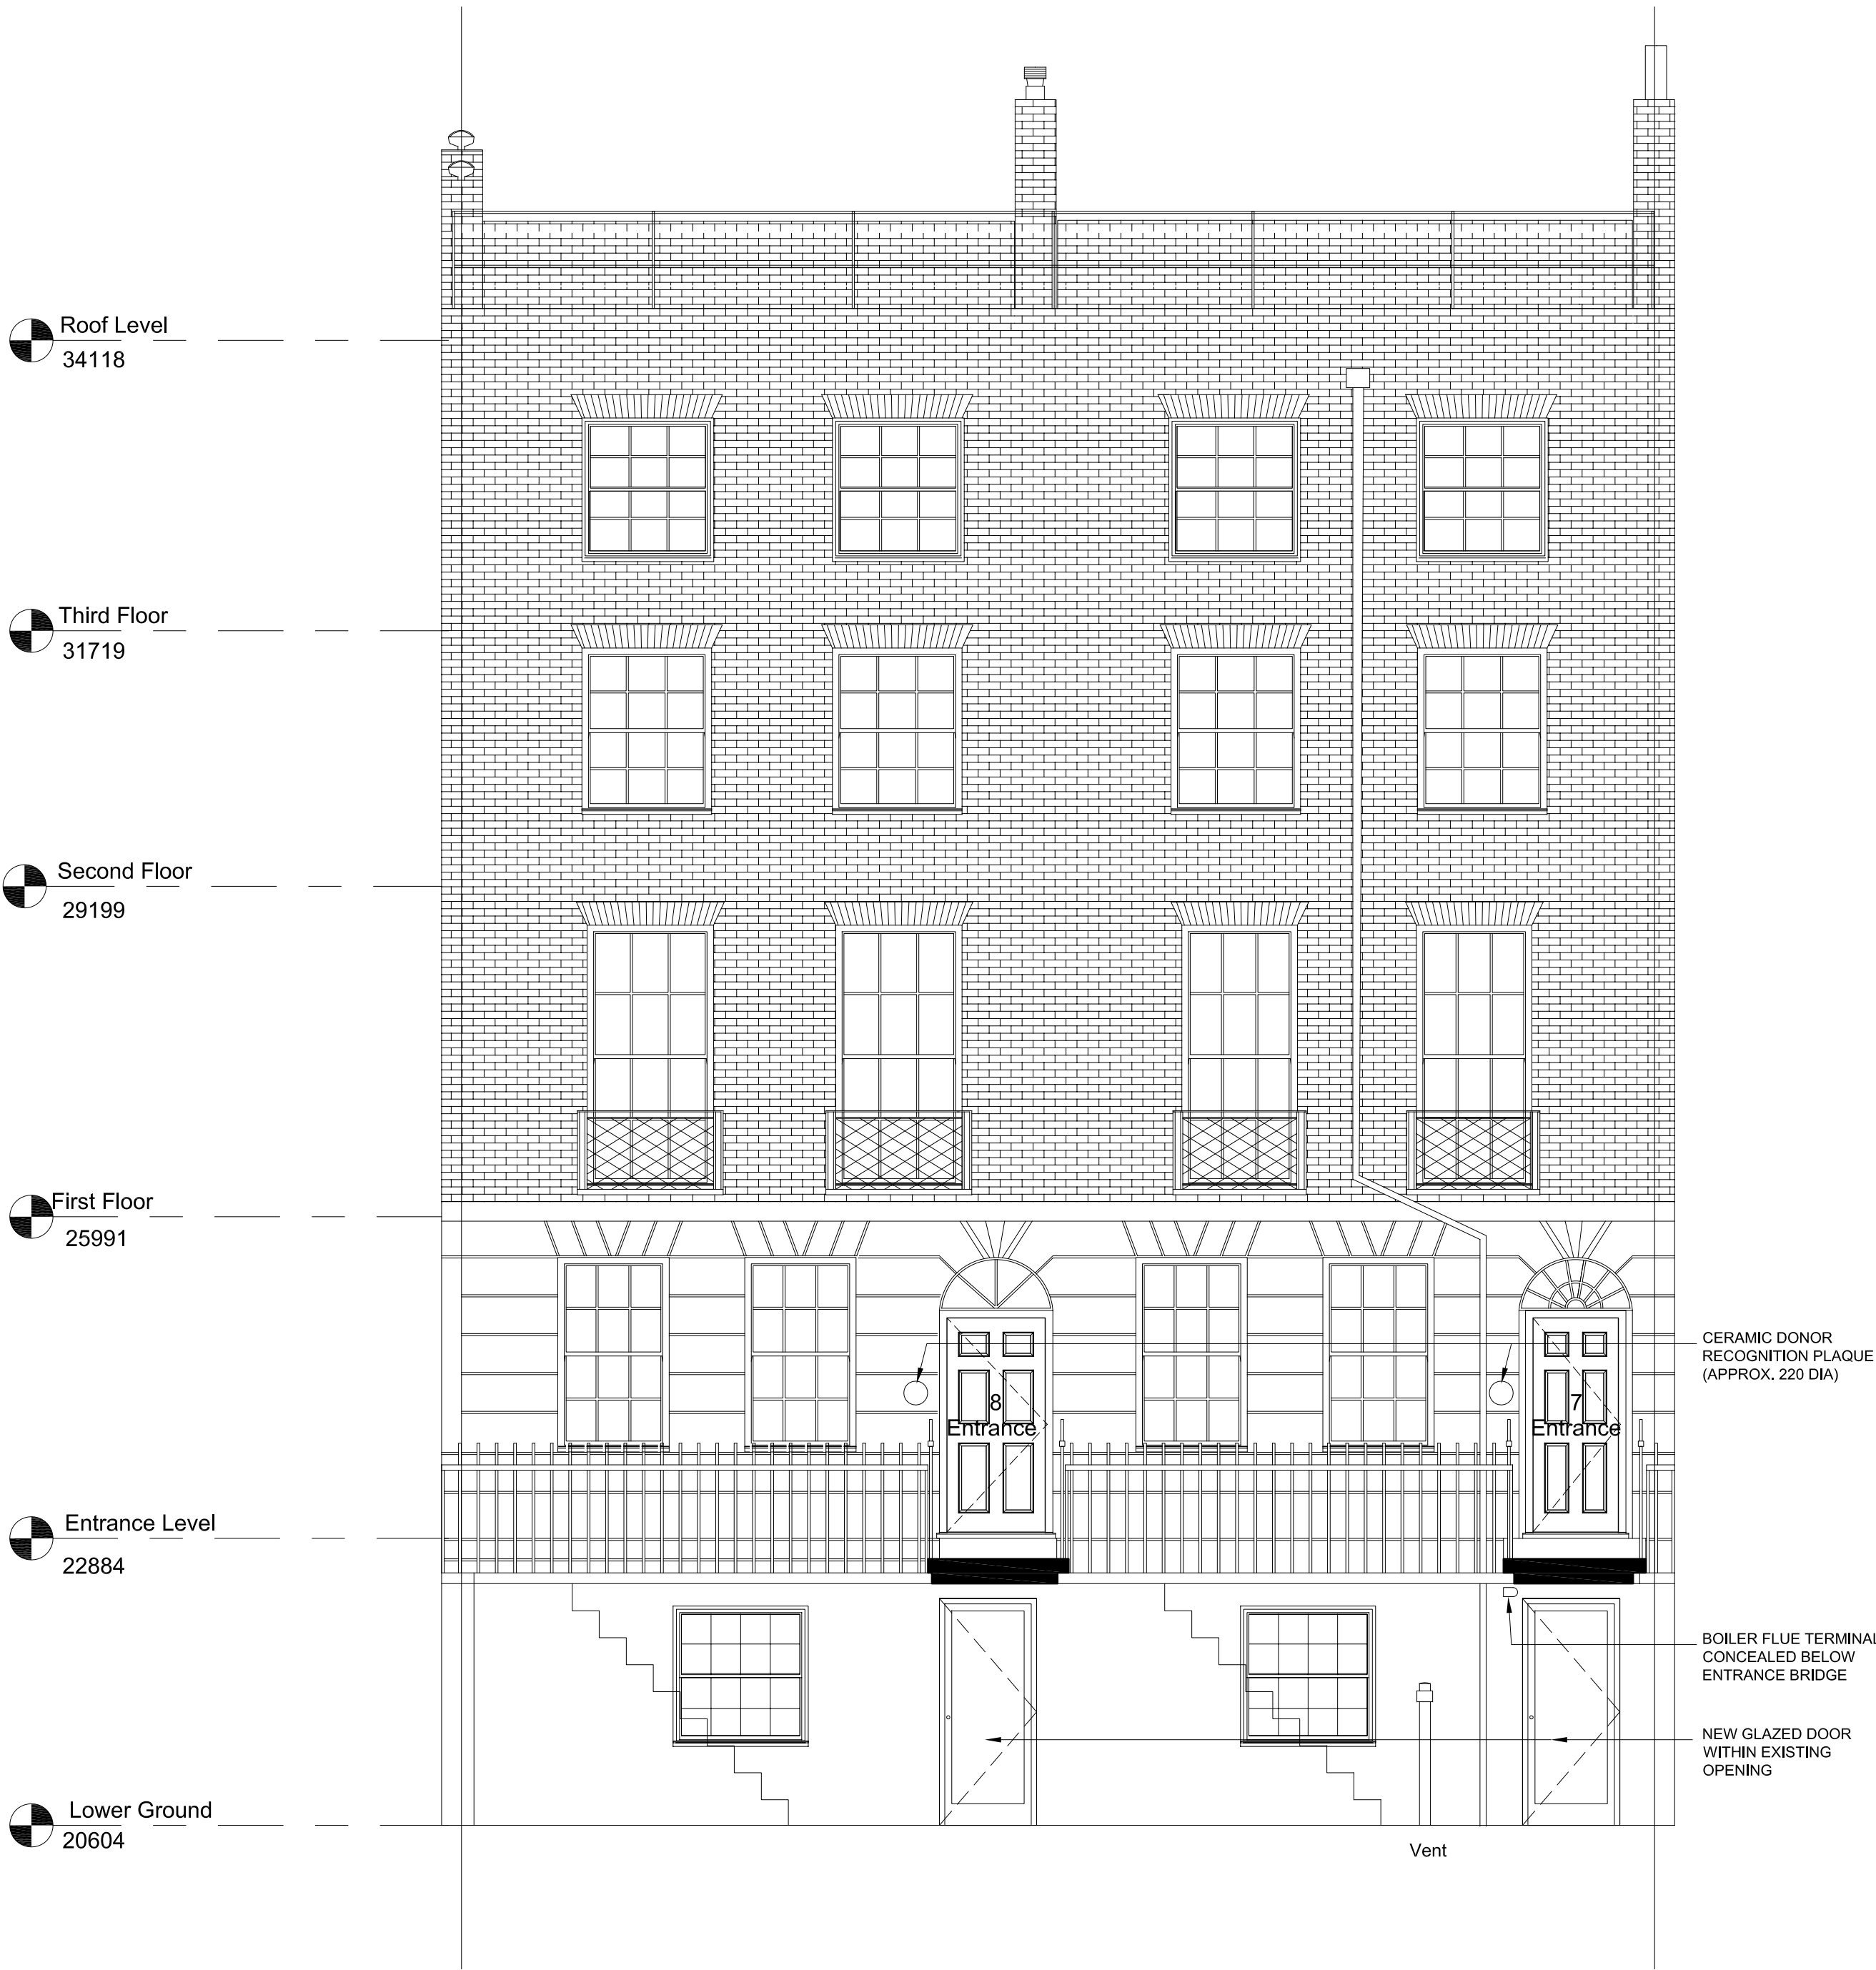


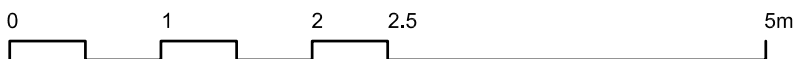


ELEVATION A

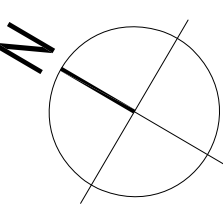

ELEVATION B

This drawing and design is for use solely in connection with the project described below. The drawing and design is the copyright of Avant Architects Ltd, and must not be re-issued, loaned or copied without written consent. All dimensions and setting out to be checked on site before construction. This drawing is to be read in conjunction with all other information relevant to the project. Any apparent discrepancy is to be brought to the attention of Avant Architects Ltd. Do not scale from this drawing.

Notes

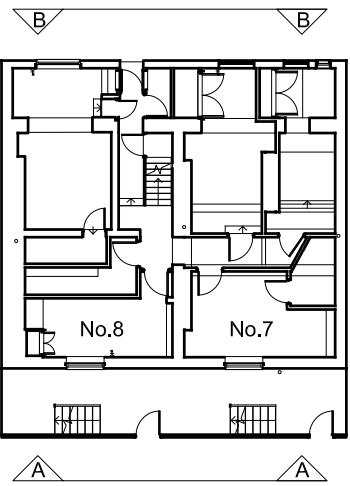

KEY:
TO BE READ IN CONJUNCTION WITH
a.SPECIFICATION C20
b.G11, GA20 & G33 SERIES
c.INTERIOR SPECIALIST JOINERY REPORT
16032-AA-07-G4-RPT001
d.INTERIOR SANITARY FIXTURES REPORT
16032-AA-07-G4-RPT002
■ NEW AIRBRICK TERMINAL
FOR EXTRACT VENTILATION

Revision	Date	Drawn by	Checked	Description
----------	------	----------	---------	-------------

Scale 1:50
Size A1
Date First Issue 23/12/16
Drawn by GD
Checked by DF

Project
7-8 Sandwich Street GOSH Parents
Accommodation

Drawing
Lower Ground & Ground Floor Proposed
Elevations

Drawing number 16032-AA-G20-E01
Revision -

Status
FOR APPROVAL

AVANTI
ARCHITECTS