


STARWOOD CAPITAL	
Russel External	
Sch	13337
Ref	2
Type	Y
Loc	EXTERNAL
Rev	0 - 11/11/2016
Drn	WB
DIMENSIONS IN MILLIMETRES	
Scale	1 : 3 @ A4
© RIVERMEADE SIGNS 2016	
Tel: +44 (0)20 8896 6900 • E-mail: sales@rivermeade.com	


Rivermeade Signs

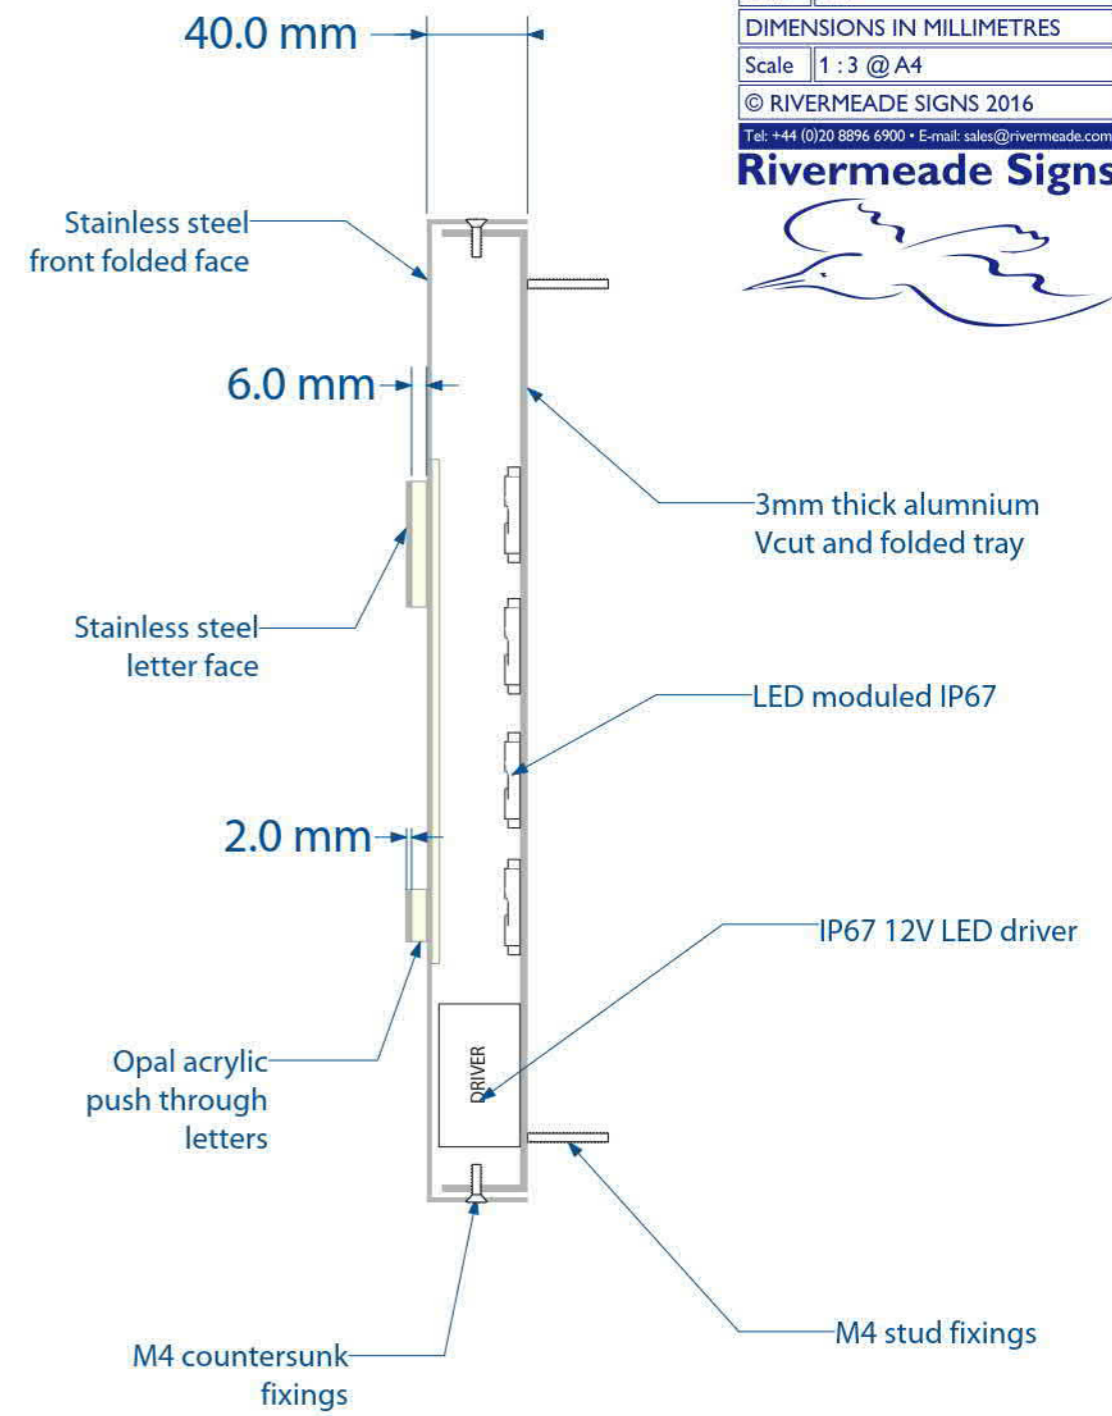

STARWOOD CAPITAL	
Russel External	
Sch	13337
Ref	5a
Type	D
Loc	EXTERNAL
Rev	0 - 11/11/2016
Drn	WB
DIMENSIONS IN MILLIMETRES	
Scale	1 : 12 @ A4
© RIVERMEADE SIGNS 2016	



Tel: +44 (0)20 8896 6900 • E-mail: sales@rivermeade.com

Rivermeade Signs

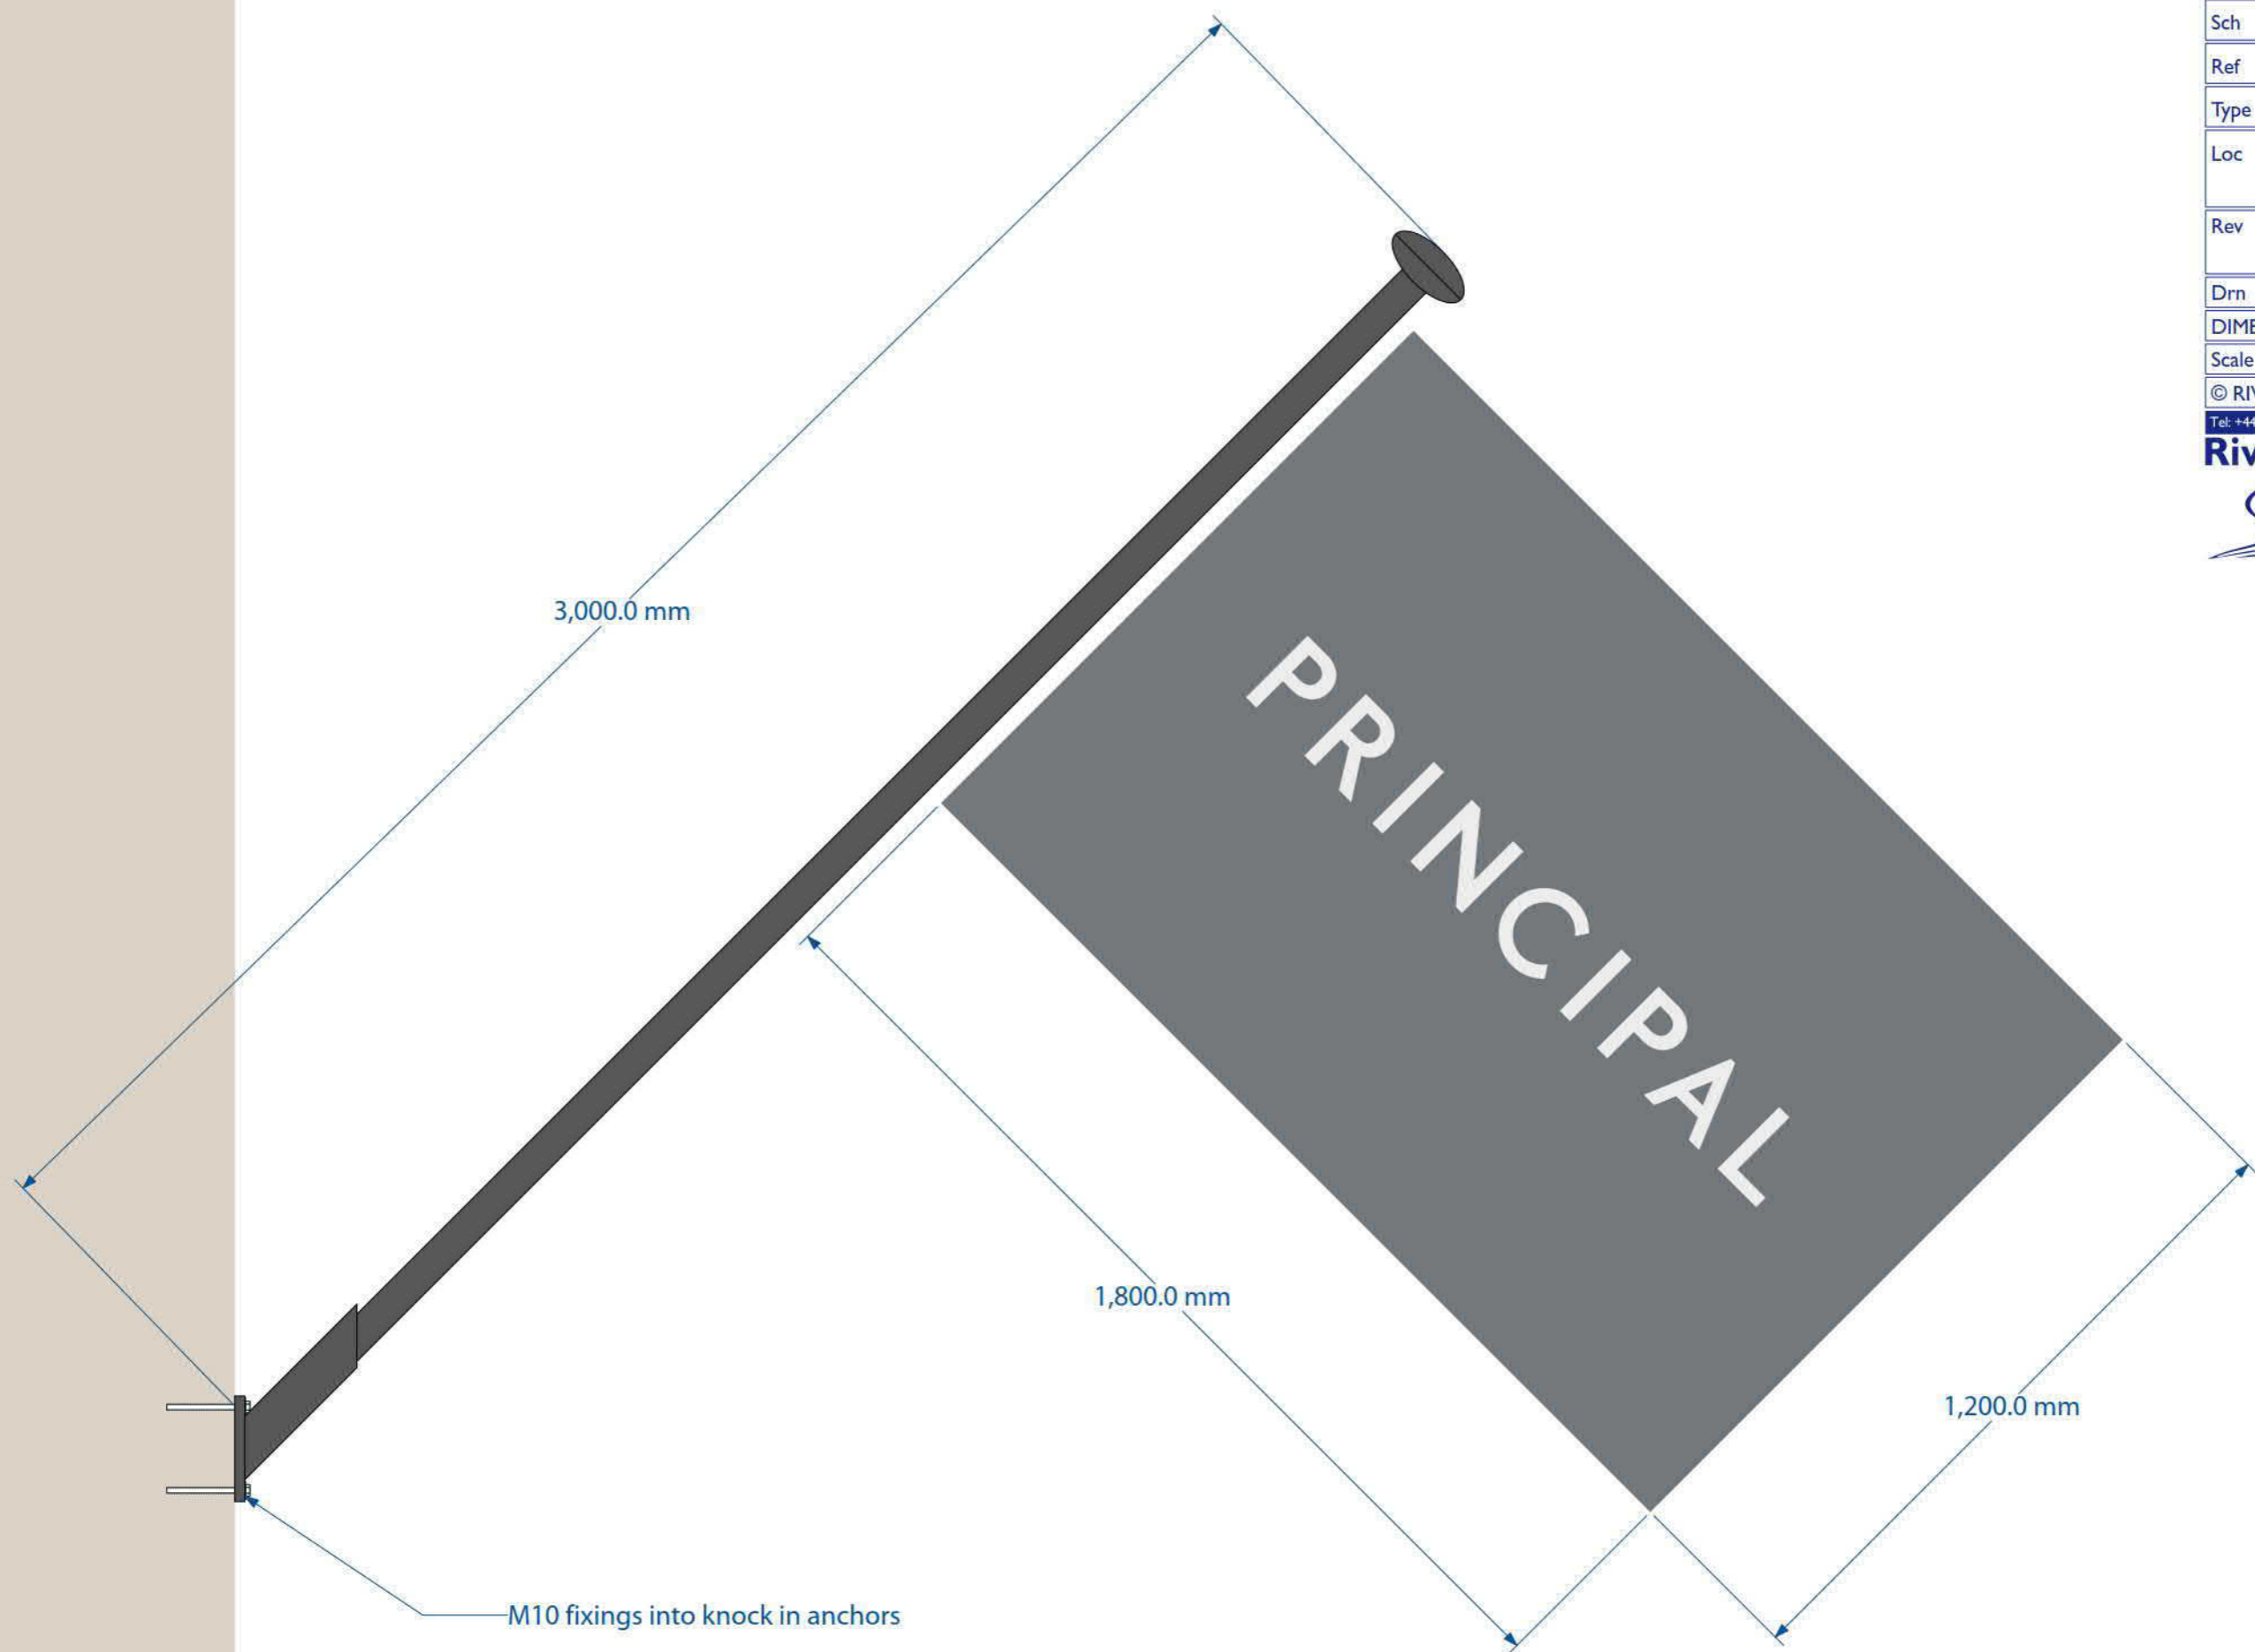

M10 fixings into knock in anchors

STARWOOD CAPITAL	
Russel External	
Sch	13337
Ref	5b
Type	D
Loc	EXTERNAL
Rev	0 - 11/11/2016
Drn	WB
DIMENSIONS IN MILLIMETRES	
Scale	1 : 3 @ A4
© RIVERMEADE SIGNS 2016	
Tel: +44 (0)20 8896 6900 • E-mail: sales@rivermeade.com	

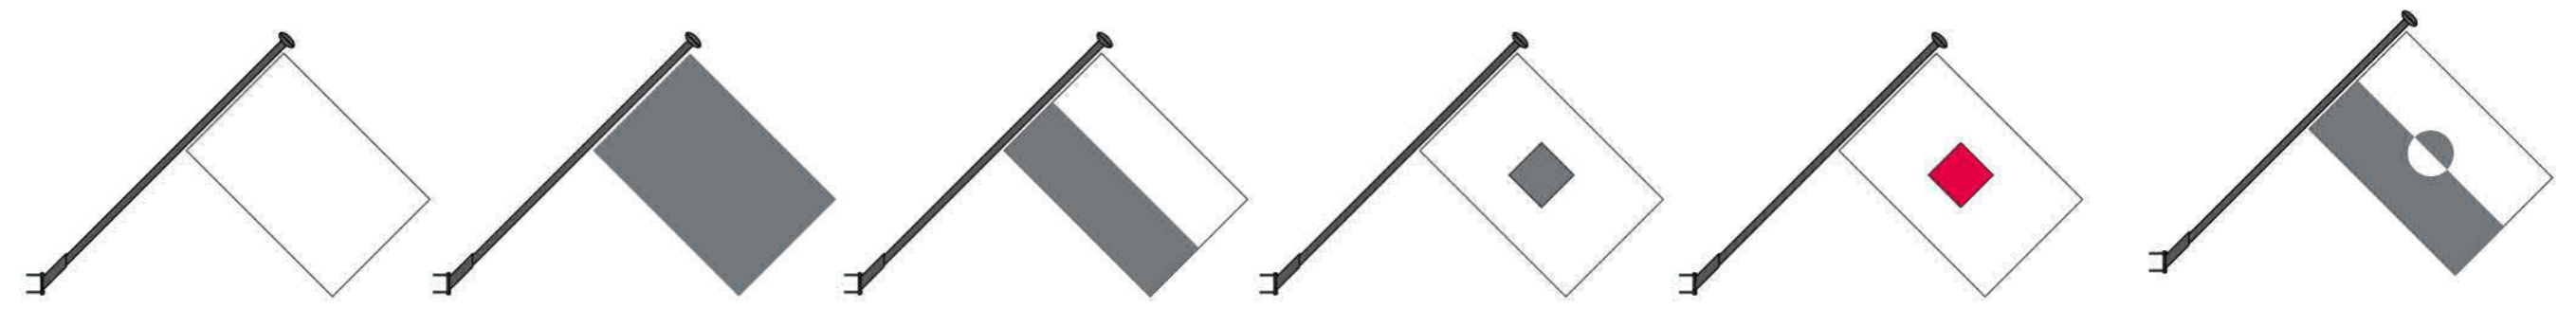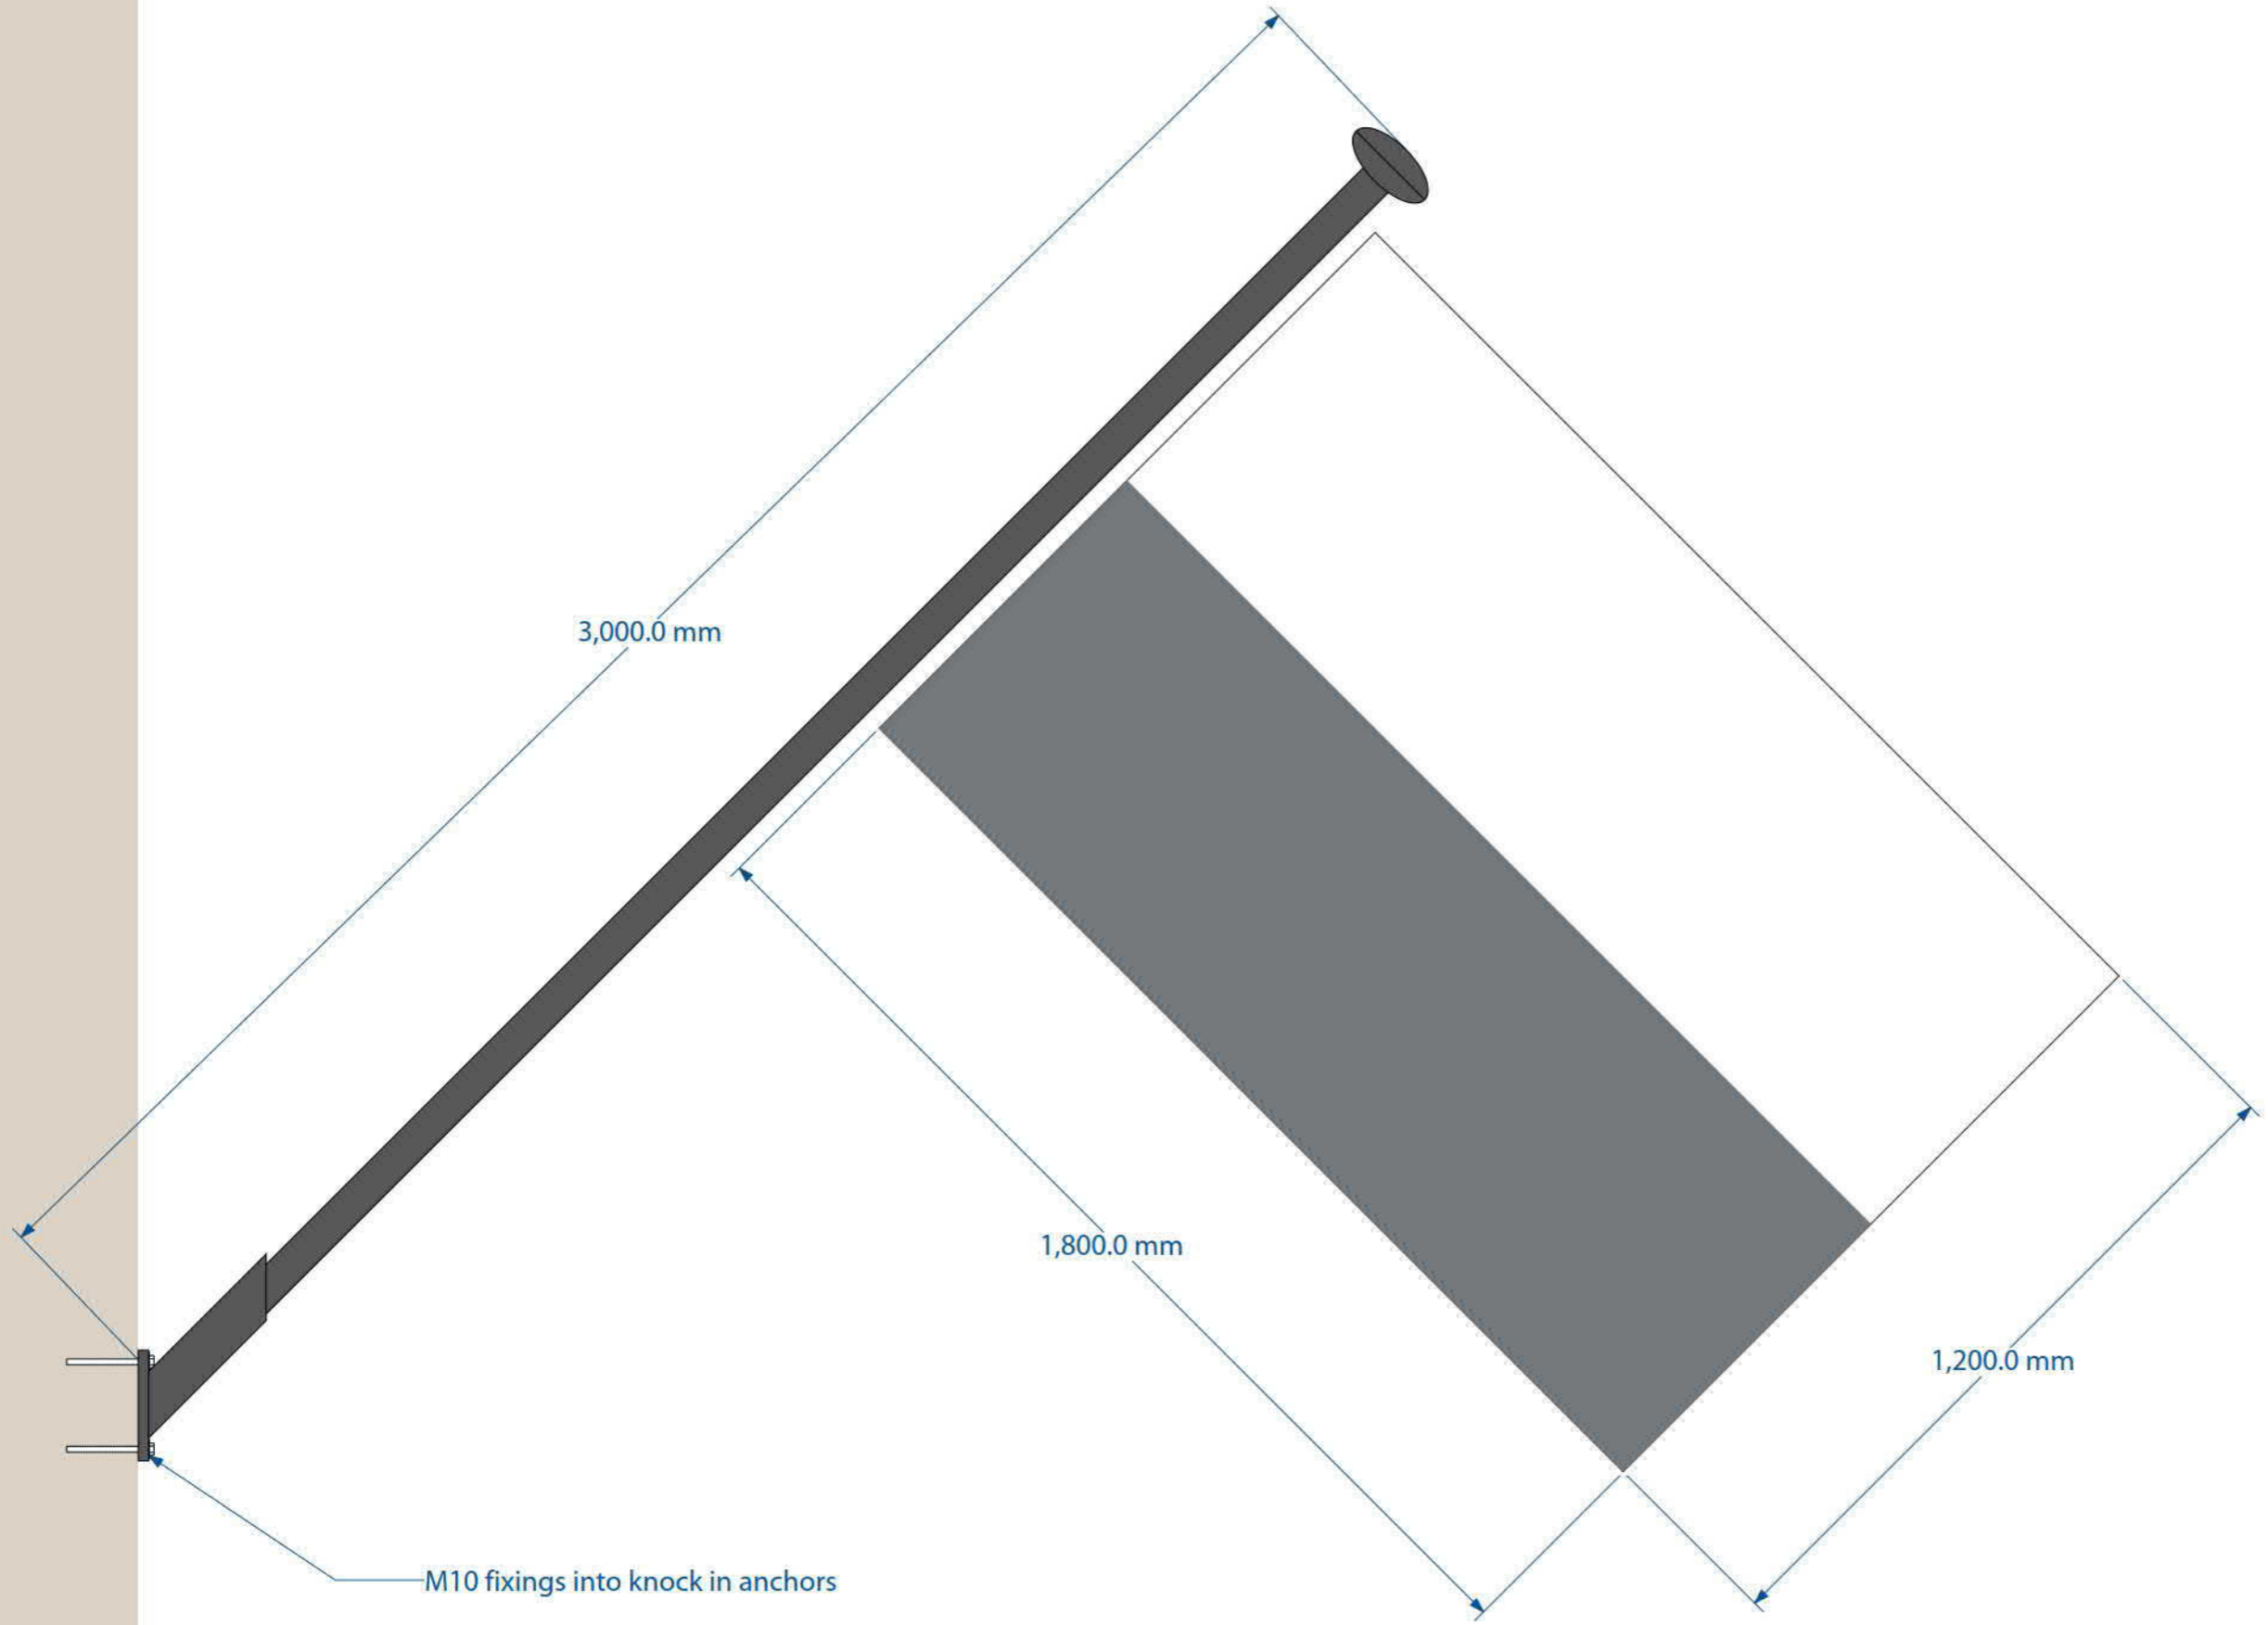


Stove enamelled 3mm thick aluminium panel with screen printed graphic 200mm high x 150mm wide




STARWOOD CAPITAL	
Russel External	
Sch	13337
Ref	6
Type	E
Loc	EXTERNAL
Rev	1 - 08/12/2016
Drn	WB
DIMENSIONS IN MILLIMETRES	
Scale	1 : 1 @ A4
© RIVERMEADE SIGNS 2016	
Tel: +44 (0)20 8896 6900 • E-mail: sales@rivermeade.com	

Rivermeade Signs



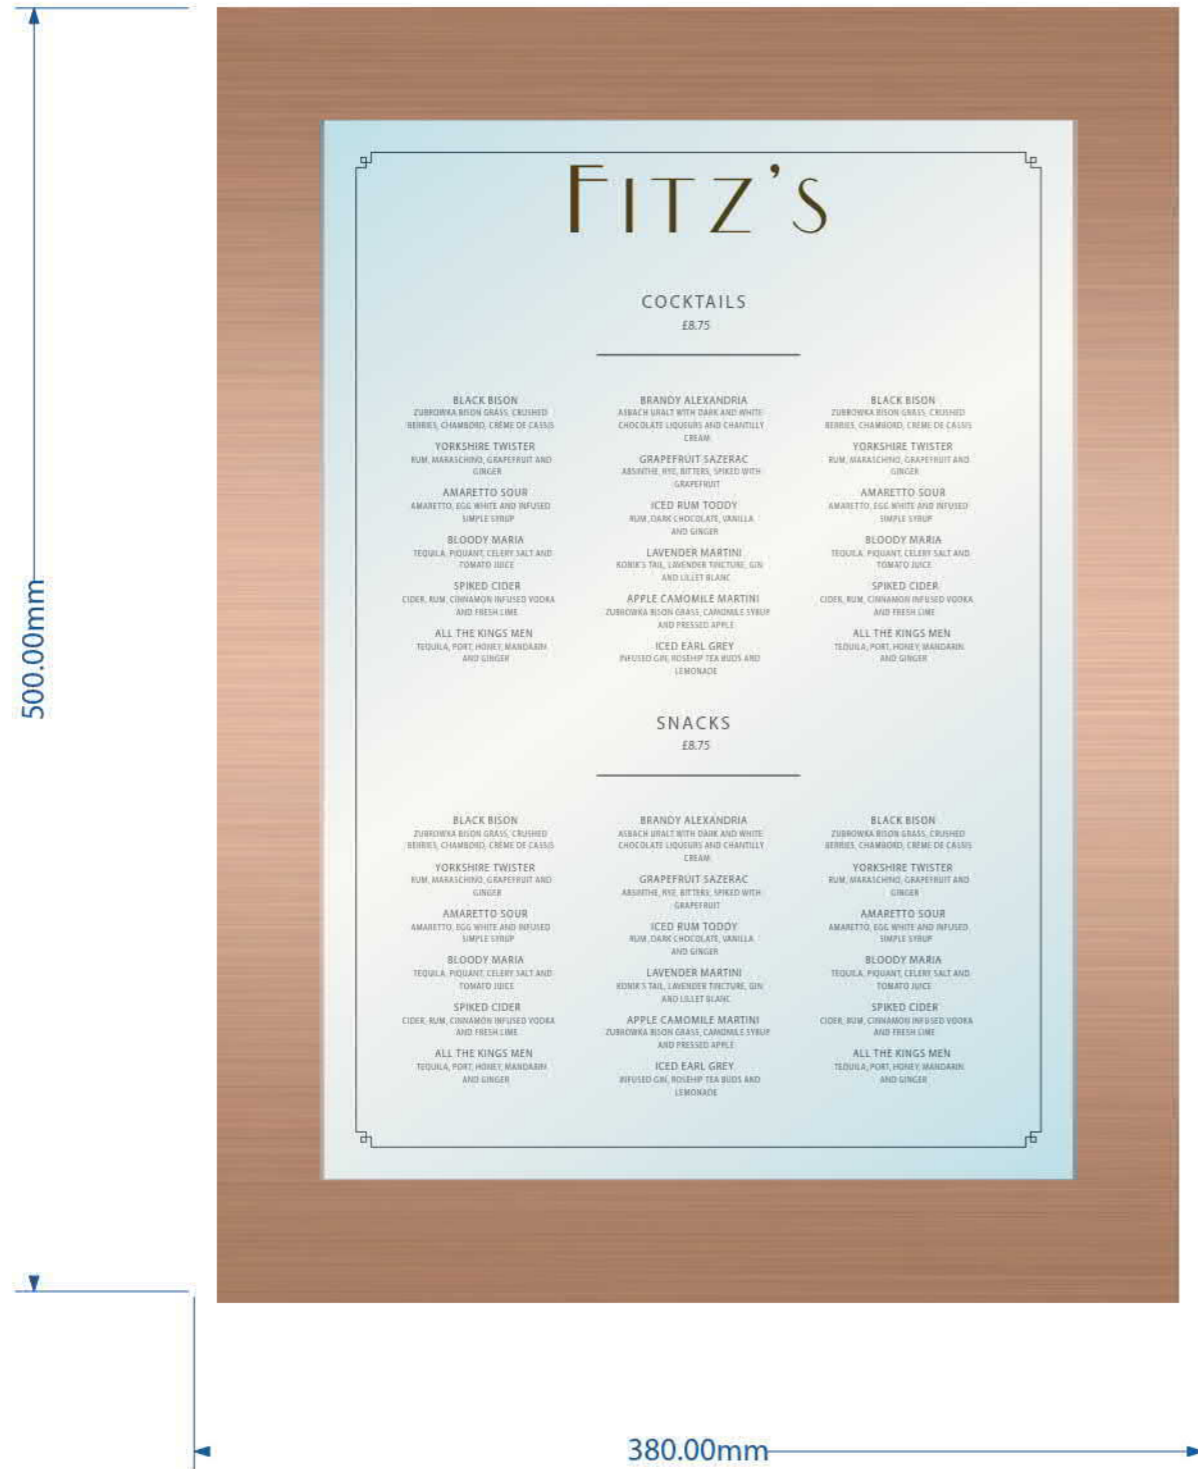

Front frame 2pack painted to match rose gold finish, graphic to be screen printed A4 portrait menu

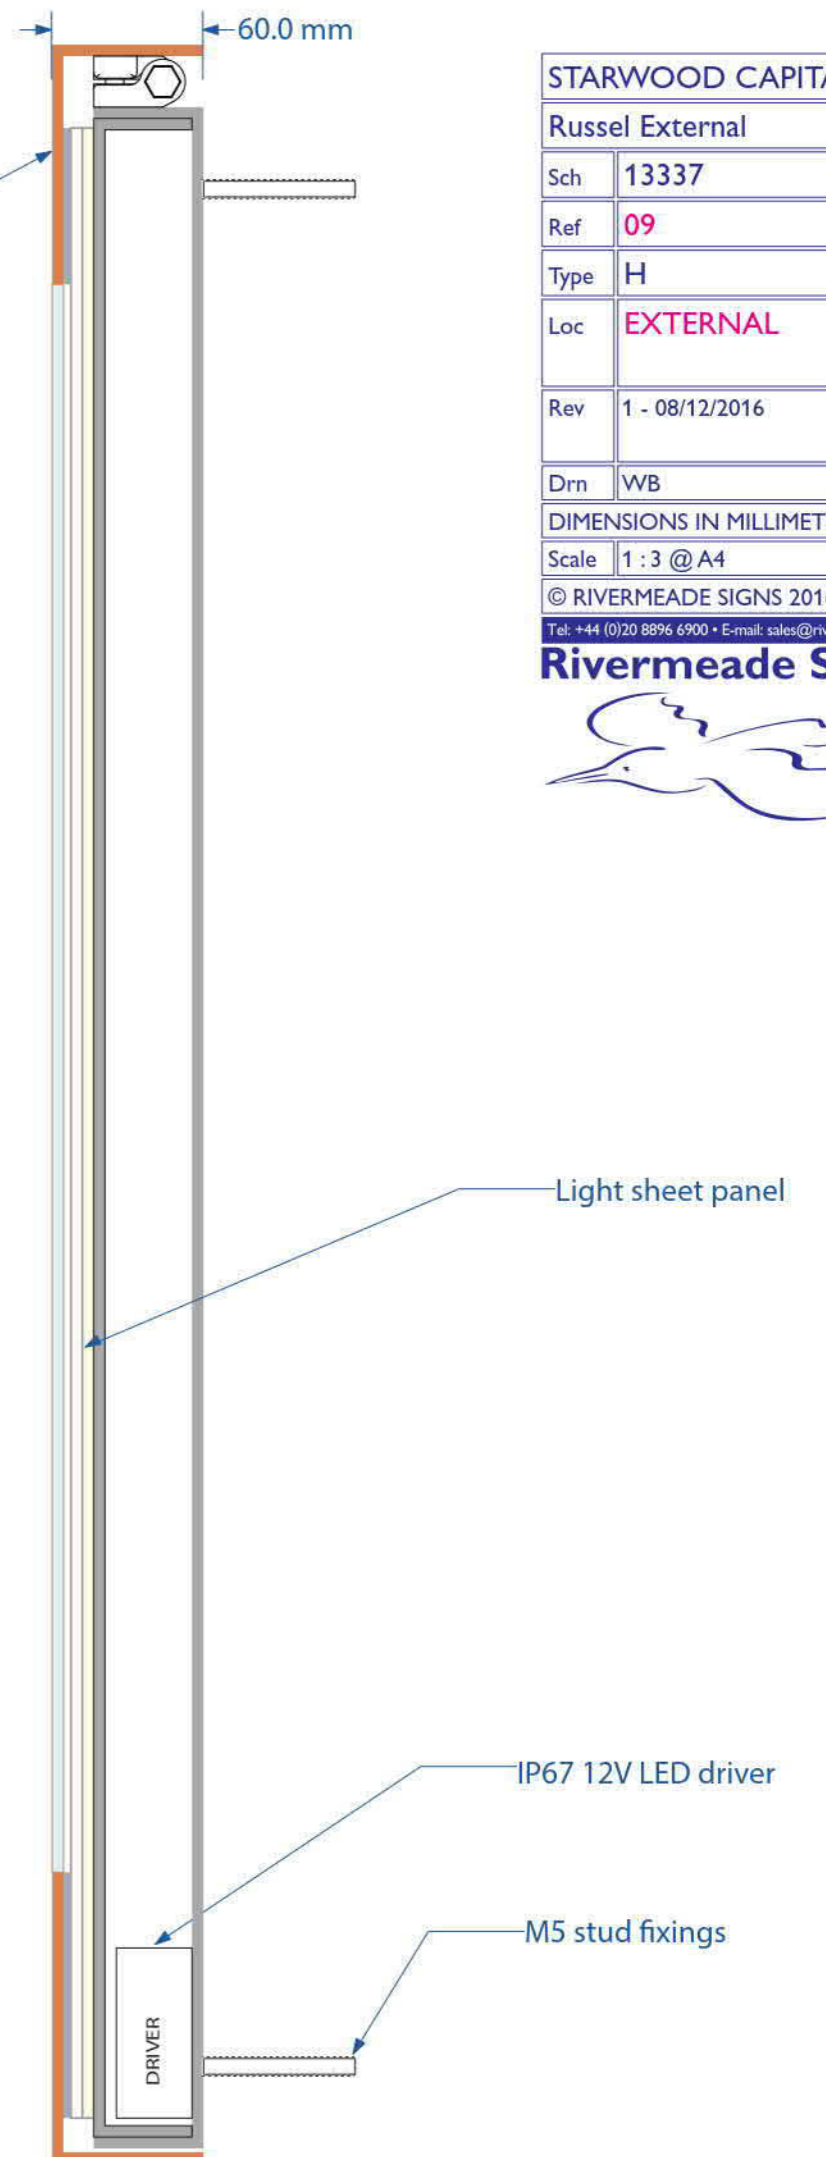


STARWOOD CAPITAL	
Russel External	
Sch	13337
Ref	09
Type	H
Loc	EXTERNAL
Rev	1 - 08/12/2016
Drn	WB
DIMENSIONS IN MILLIMETRES	
Scale	1 : 3 @ A4
© RIVERMEADE SIGNS 2016	
Tel: +44 (0)20 8896 6900 • E-mail: sales@rivermeade.com	
Rivermeade Signs	






Front frame to match
hammered texture
A3 portrait insert

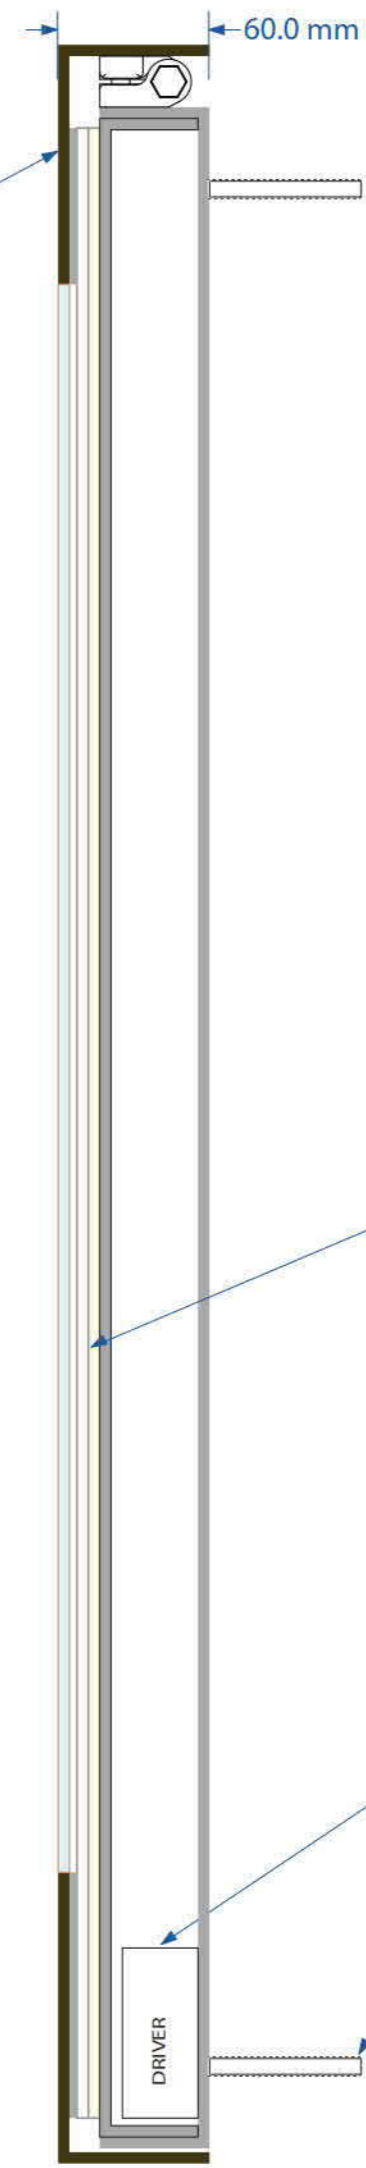


STARWOOD CAPITAL	
Russel External	
Sch	13337
Ref	11
Type	H
Loc	EXTERNAL
Rev	1 - 08/12/2016
Drn	WB
DIMENSIONS IN MILLIMETRES	
Scale	1 : 3 @ A4
© RIVERMEADE SIGNS 2016	
Tel: +44 (0)20 8896 6900 • E-mail: sales@rivermeade.com	

Rivermeade Signs

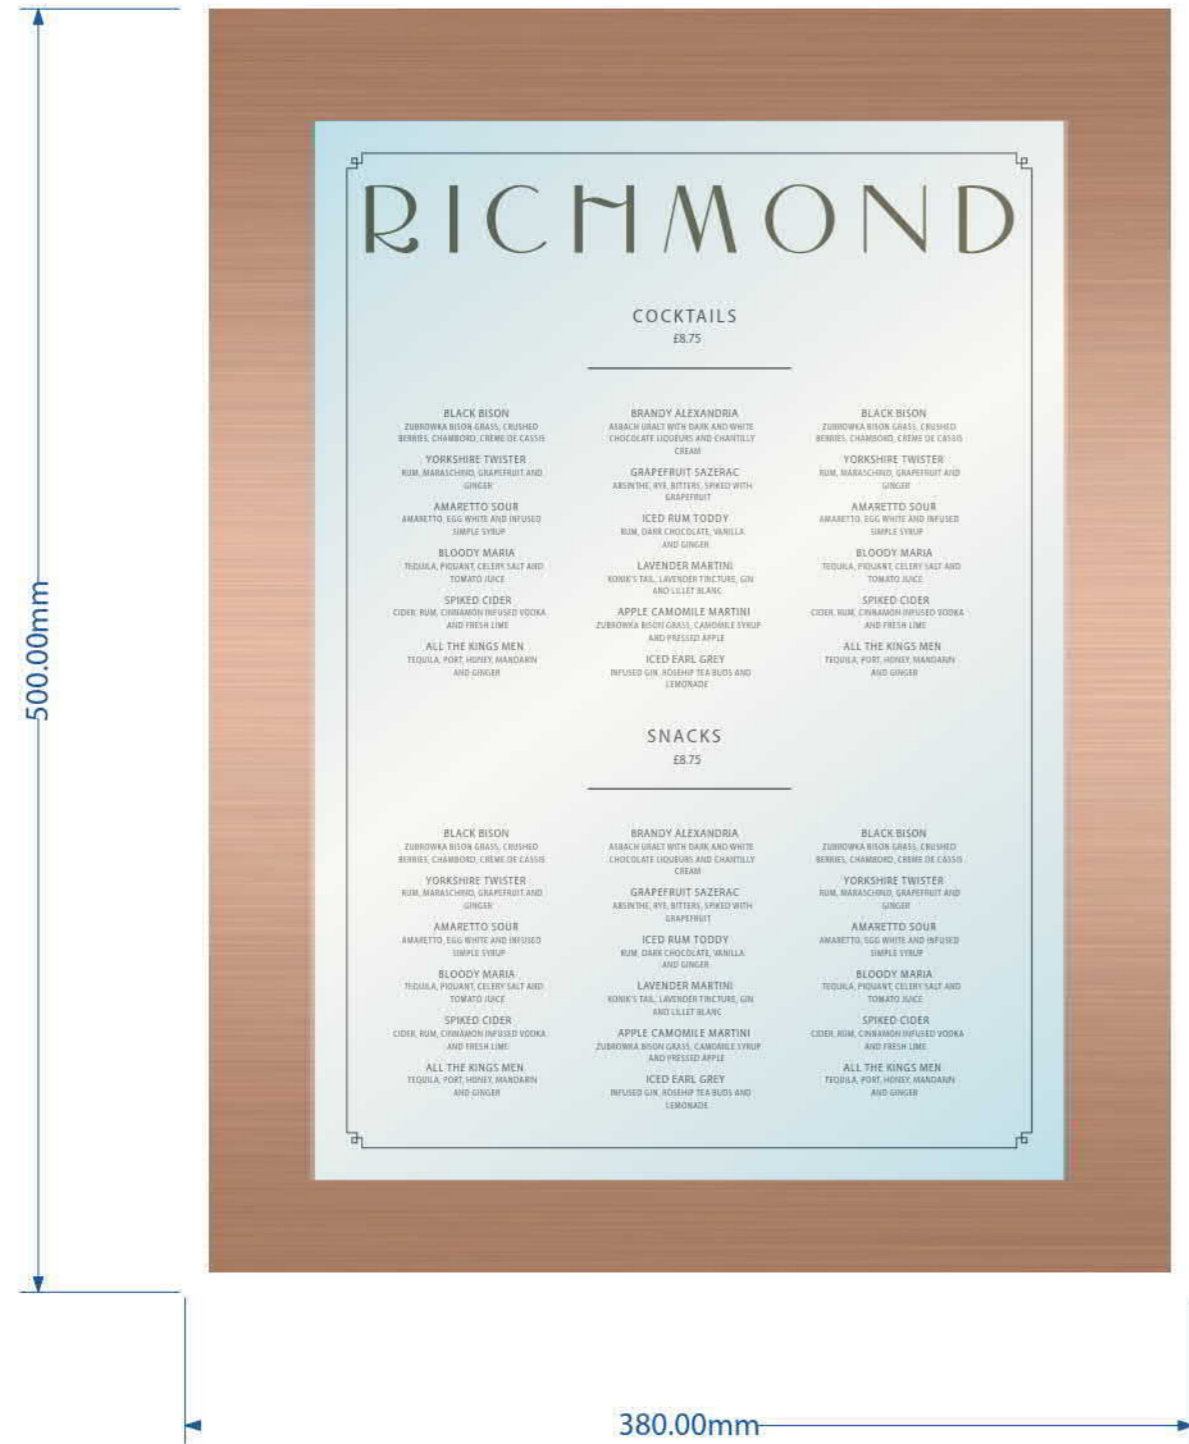

Front frame 2pack painted to match rose gold finish, A4 portrait insert.

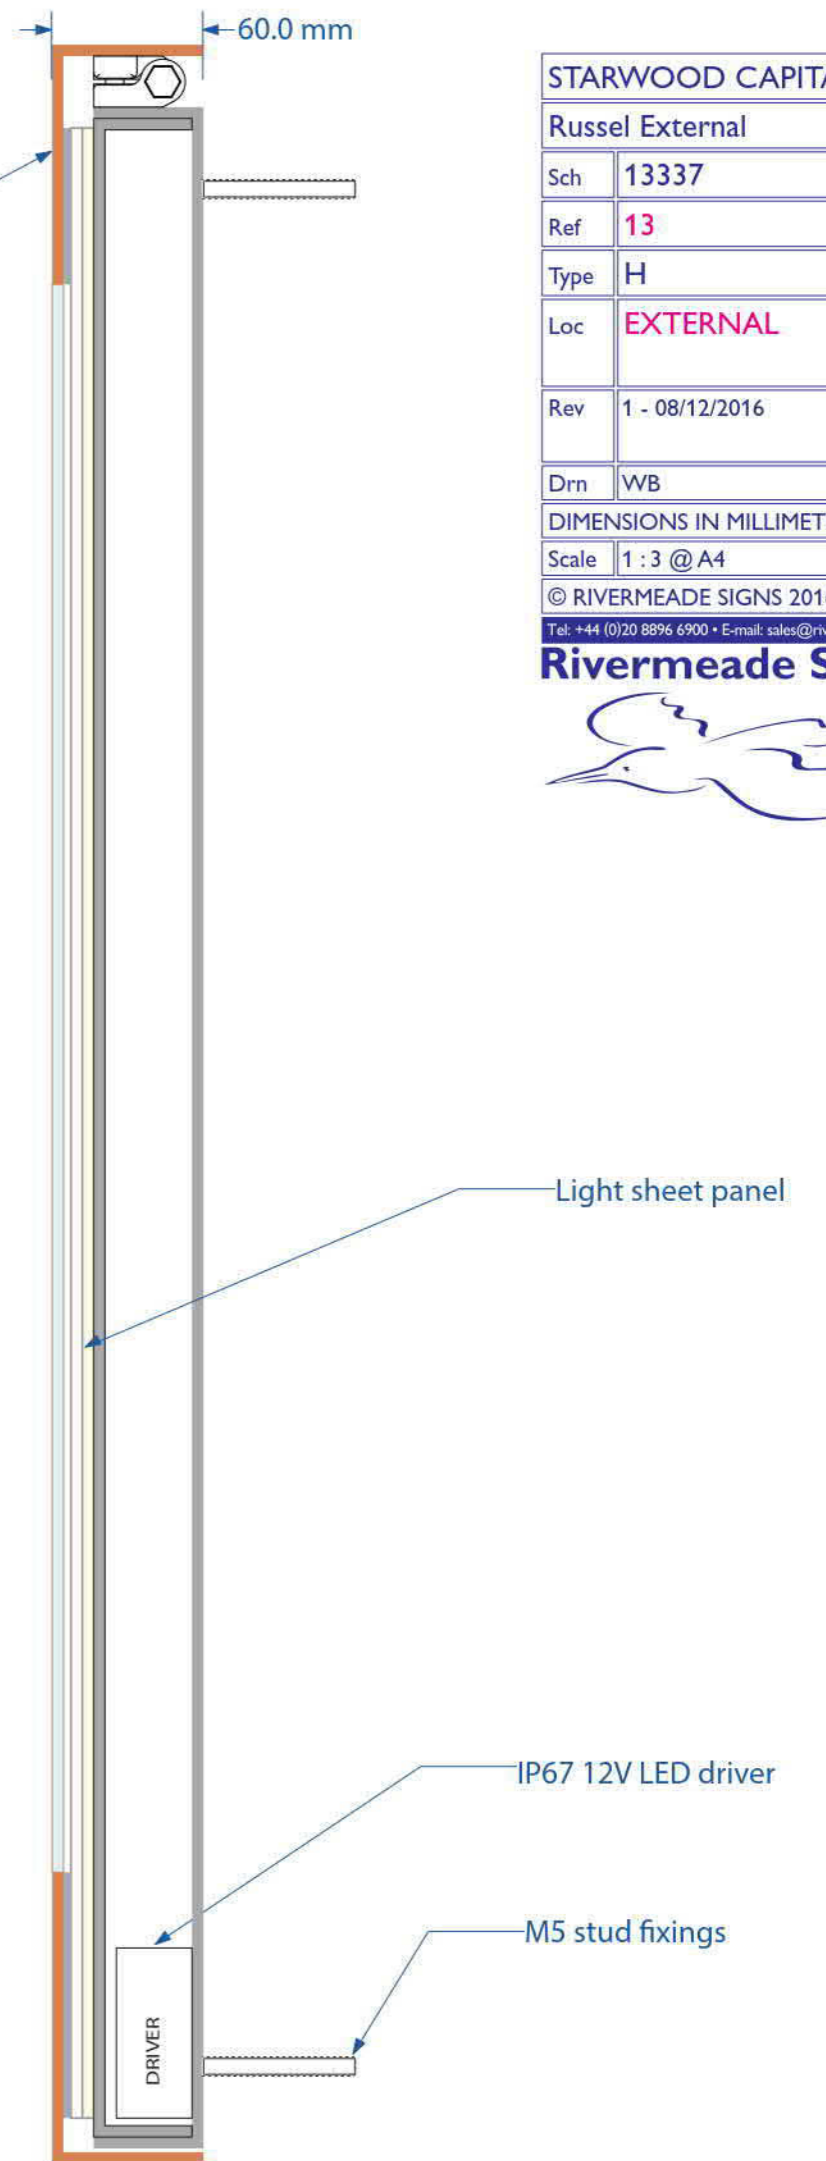

STARWOOD CAPITAL	
Russel External	
Sch	13337
Ref	13
Type	H
Loc	EXTERNAL
Rev	1 - 08/12/2016
Drn	WB
DIMENSIONS IN MILLIMETRES	
Scale	1 : 3 @ A4
© RIVERMEADE SIGNS 2016	
Tel: +44 (0)20 8896 6900 • E-mail: sales@rivermeade.com	
Rivermeade Signs	



External grade printed clear vinyl, applied over brick wall



STARWOOD CAPITAL

Russel External

Sch 13337

Ref 15

Type K

Loc EXTERNAL

Rev 0 - 11/11/2016

Drn WB

DIMENSIONS IN MILLIMETRES



Scale 1 : 3 @ A4

© RIVERMEADE SIGNS 2016

Tel: +44 (0)20 8896 6900 • E-mail: sales@rivermeade.com

Rivermeade Signs



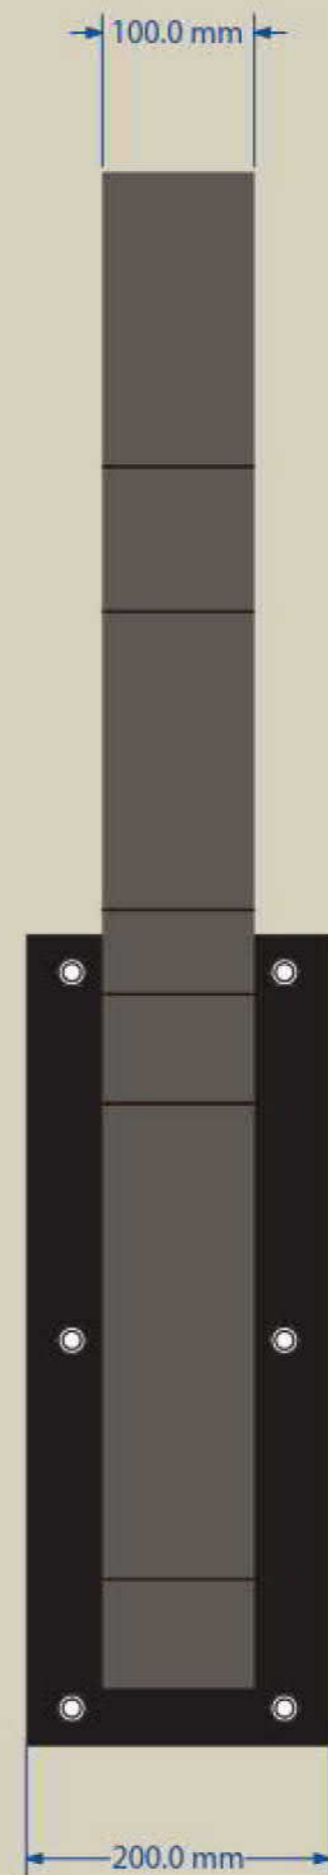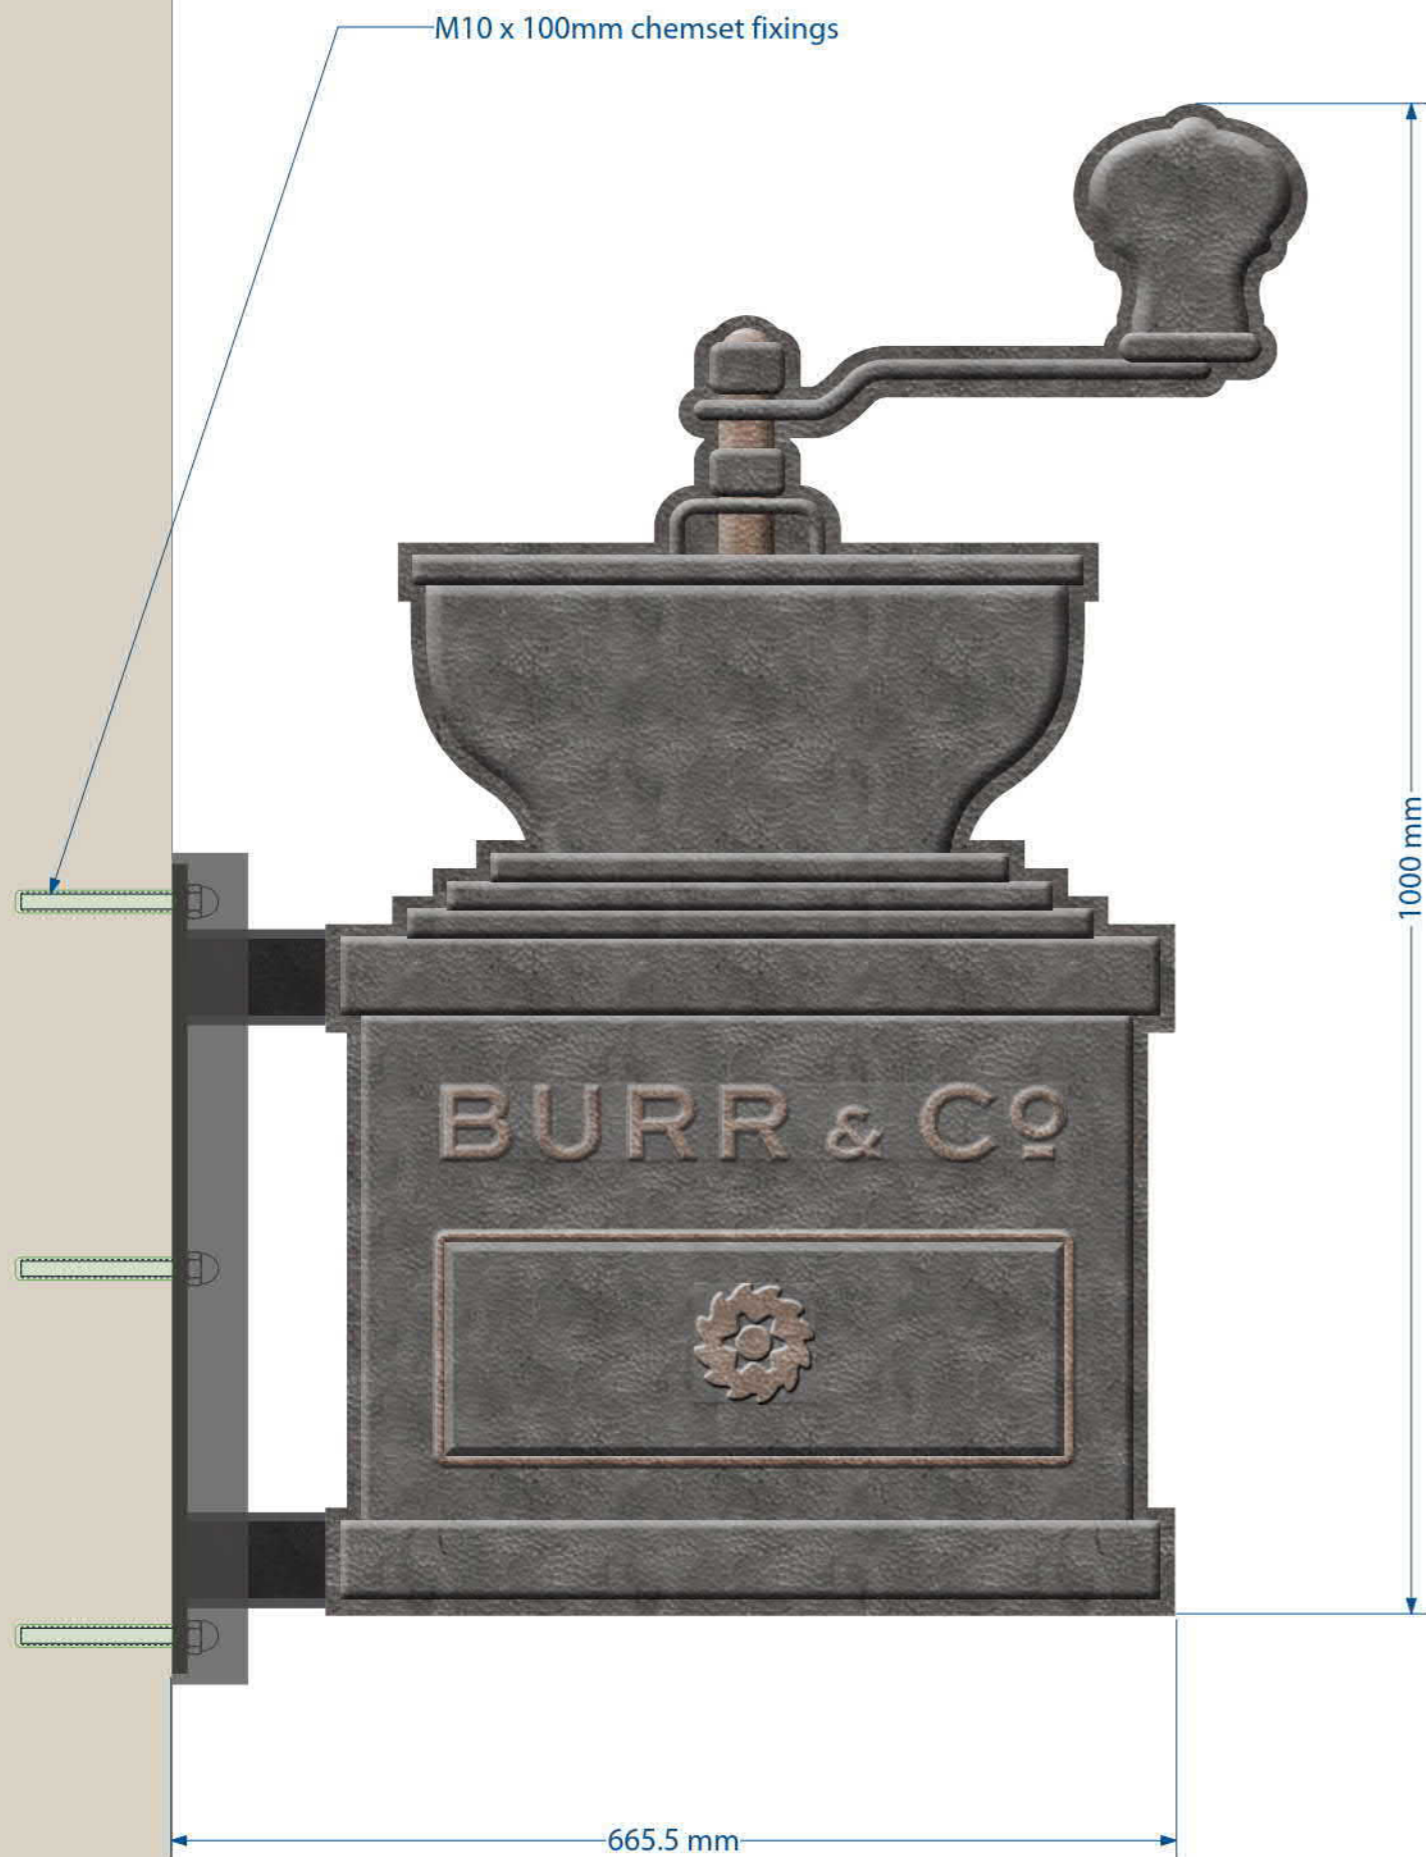

STARWOOD CAPITAL

Russel External

Sch 13337

Ref 17

Type A

Loc EXTERNAL

Rev 0 - 11/11/2016

Drn WB

DIMENSIONS IN MILLIMETRES

Scale 1 : 5 @ A4

© RIVERMEADE SIGNS 2016


Tel: +44 (0)20 8896 6900 • E-mail: sales@rivermeade.com

Rivermeade Signs



Aluminium profile cut faces with fabricated shaped return, applied on both faces with deep etched zinc panels. Aluminium box section frame mechanically fixed over mild steel wall bracket.

WEIGHT 50 Kg ~

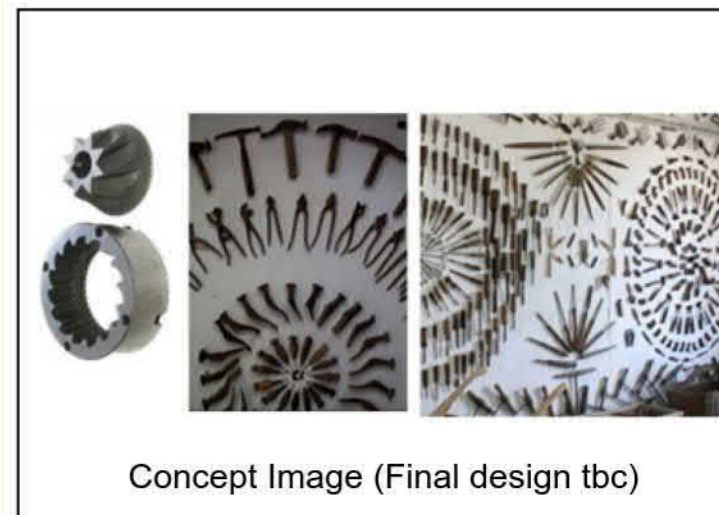

Face etched stainless steel plate, text to be black, fitted with M5 studs



STARWOOD CAPITAL	
Russel External	
Sch	13337
Ref	19
Type	K
Loc	EXTERNAL
Rev	2 - 03/12/2016 0 - 28/11/2016
Drn	WB
DIMENSIONS IN MILLIMETRES	
Scale	1 : 2 @ A4
© RIVERMEADE SIGNS 2016	


Tel: +44 (0)20 8896 6900 • E-mail: sales@rivermeade.com

Rivermeade Signs




STARWOOD CAPITAL	
Russel External	
Sch	13337
Ref	1a
Type	L
Loc	EXTERNAL
Rev	0 - 11/11/2016
Drn	WB
DIMENSIONS IN MILLIMETRES	
Scale	1 : 3 @ A4
© RIVERMEADE SIGNS 2016	
Tel: +44 (0)20 8896 6900 • E-mail: sales@rivermeade.com	


Rivermeade Signs

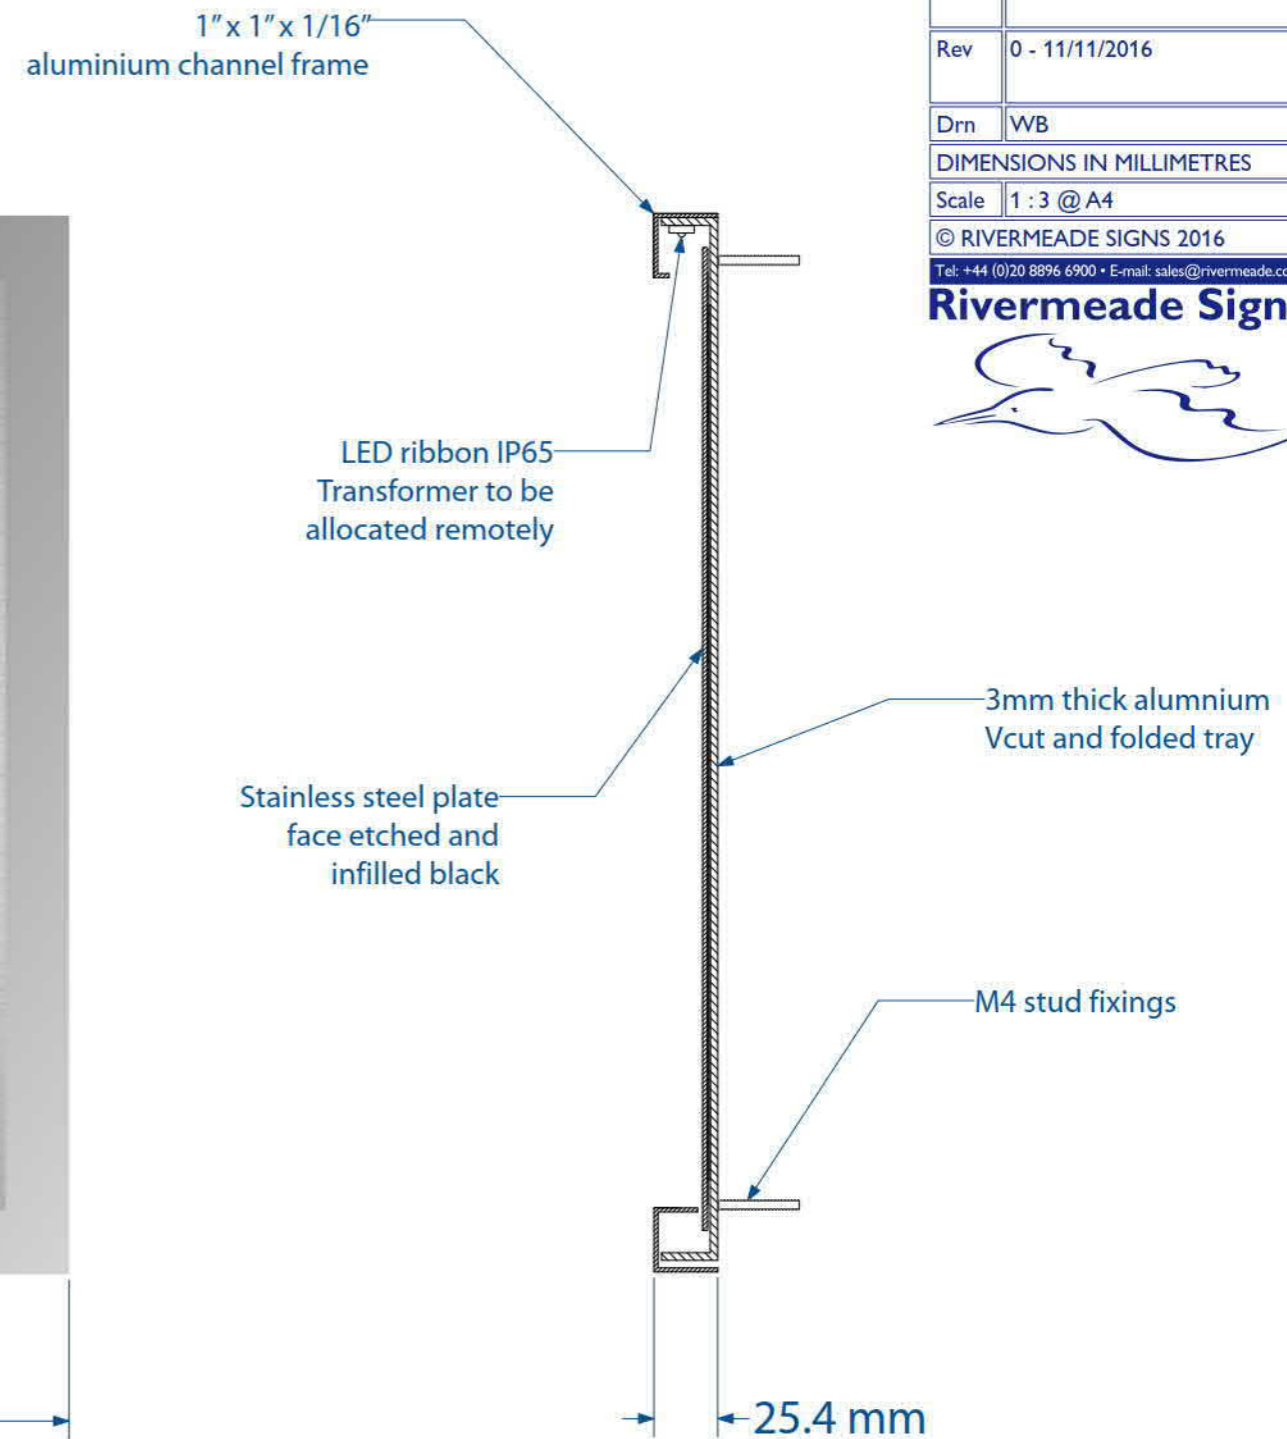

STARWOOD CAPITAL	
Russel External	
Sch	13337
Ref	1a
Type	L
Loc	EXTERNAL
Rev	0 - 11/11/2016
Drn	WB
DIMENSIONS IN MILLIMETRES	
Scale	1 : 3 @ A4
© RIVERMEADE SIGNS 2016	
Tel: +44 (0)20 8896 6900 • E-mail: sales@rivermeade.com	

Rivermeade Signs

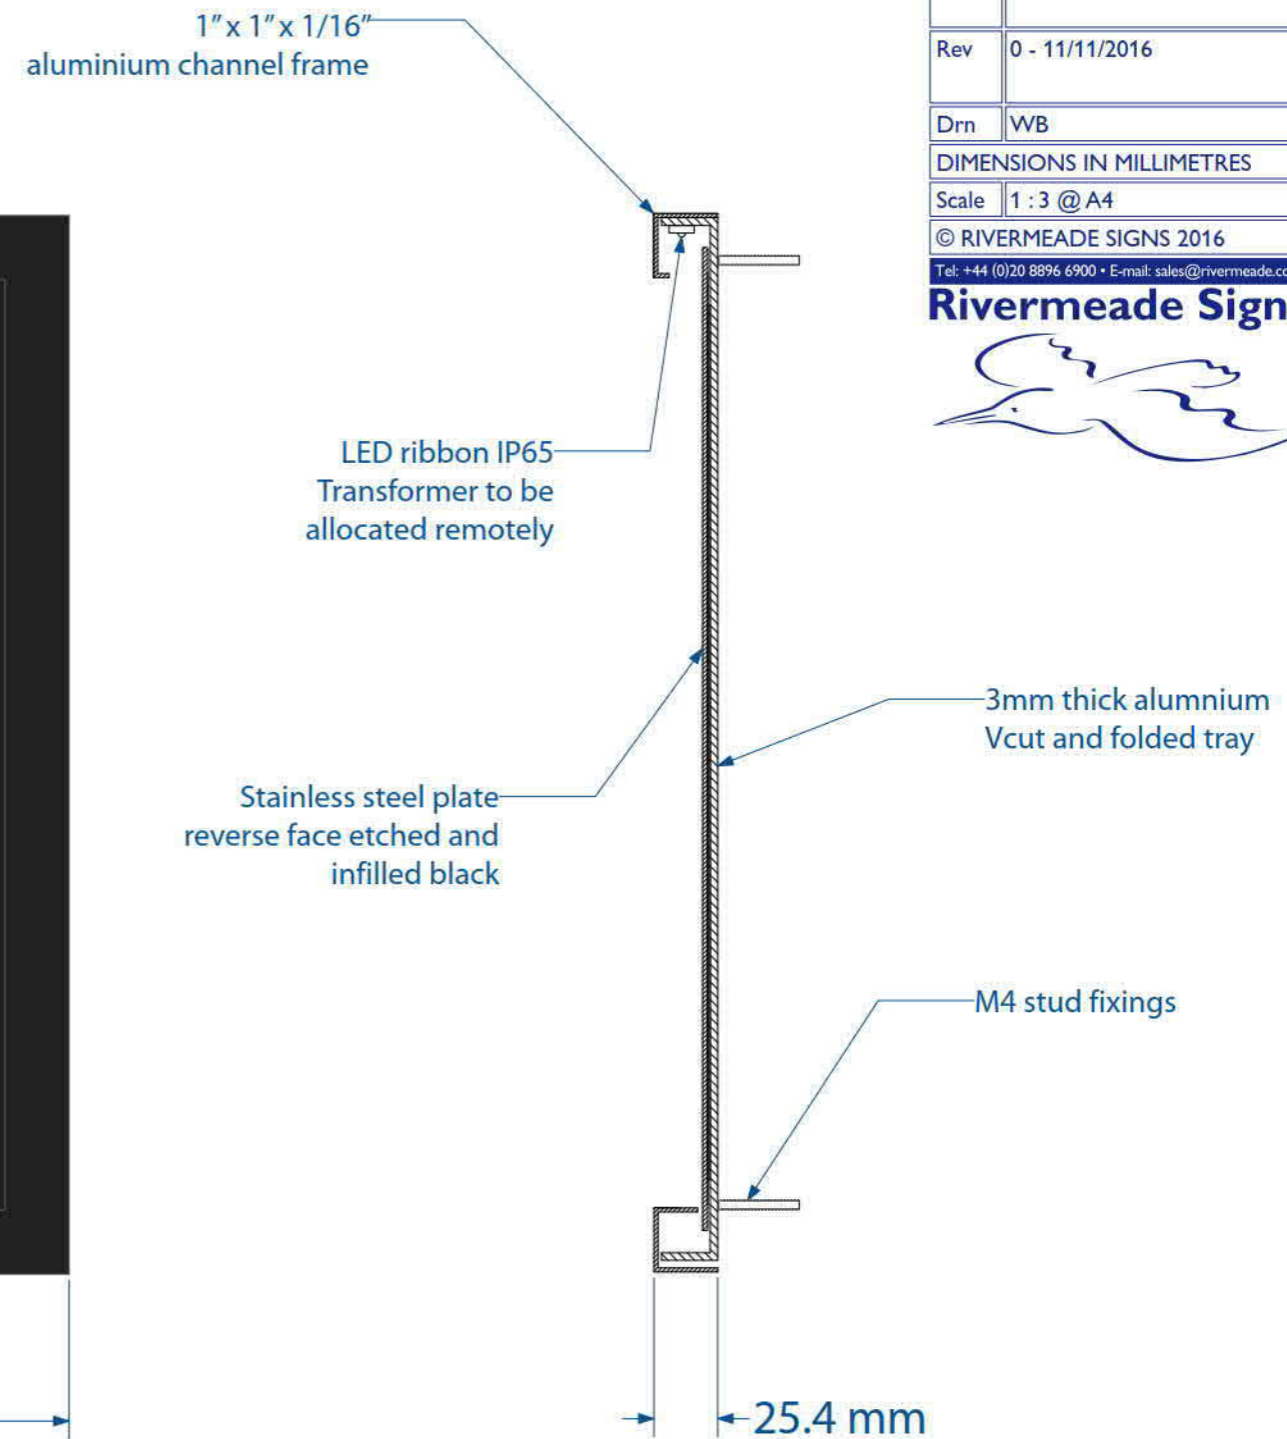

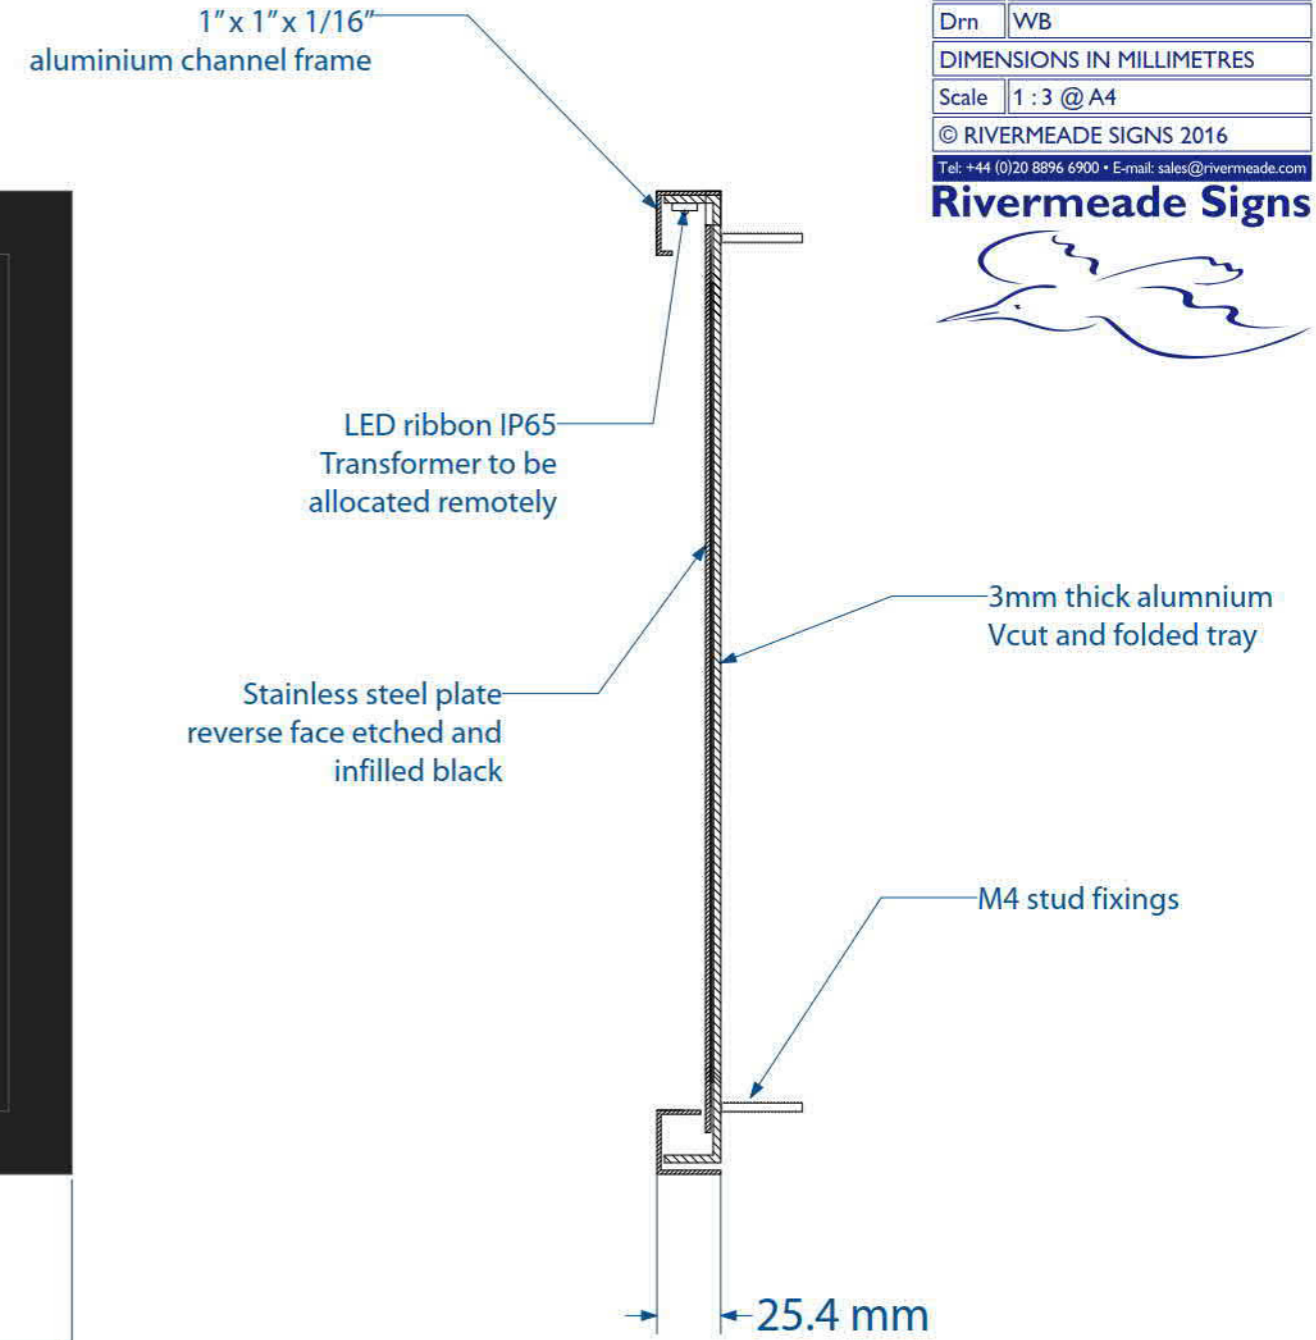

STARWOOD CAPITAL	
Russel External	
Sch	13337
Ref	1c
Type	L
Loc	EXTERNAL
Rev	0 - 11/11/2016
Drn	WB
DIMENSIONS IN MILLIMETRES	
Scale	1 : 3 @ A4
© RIVERMEADE SIGNS 2016	
Tel: +44 (0)20 8896 6900 • E-mail: sales@rivermeade.com	
Rivermeade Signs	

