
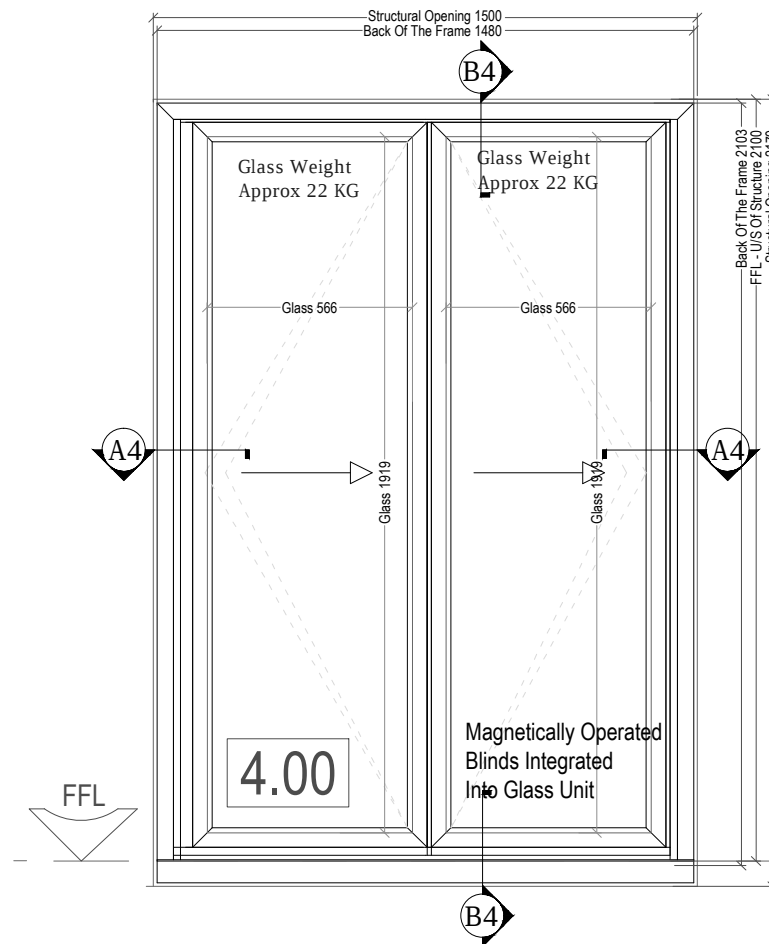
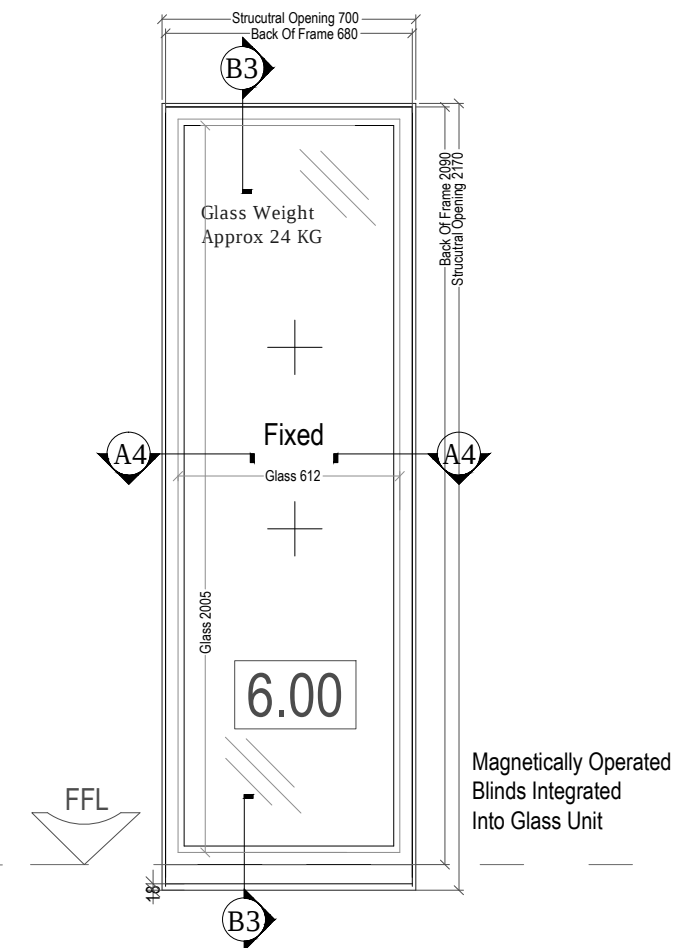


3rd Floor External View
Summer Room
Scale 1:10

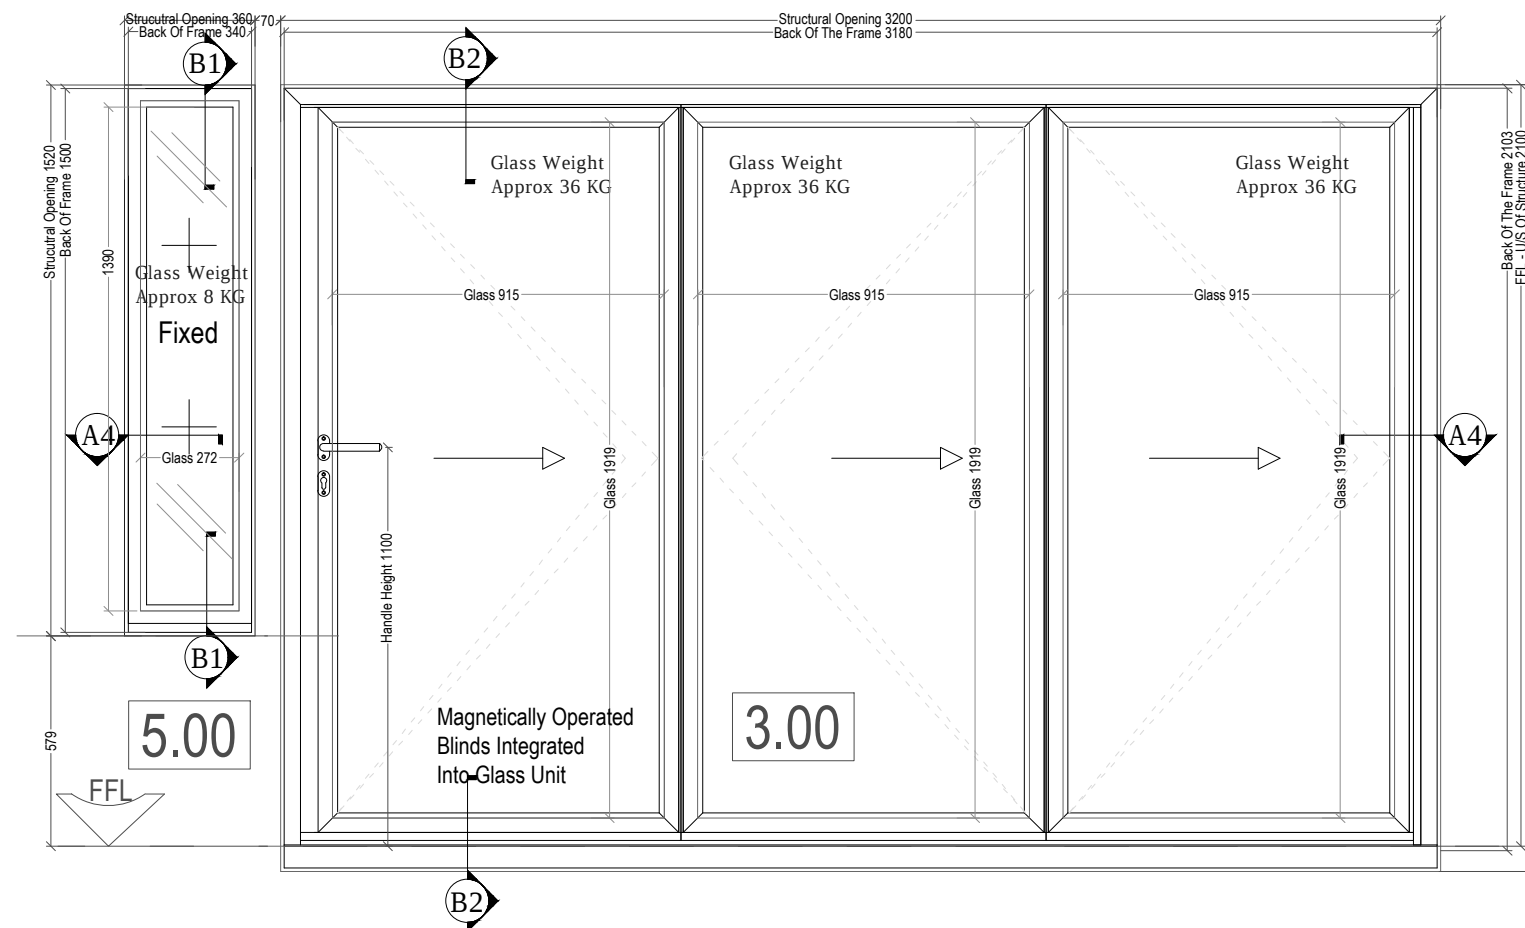

Glass Specification 3.00

External: 4mm Clear Tgh
Cavity: 20 mm + Integrated Blind System
Internal: 4mm Clear Tgh

Frame Specification

Colour: TBC
System: Schuco
Handle: Silver Anodised - Internal & External
Lock Type: Euro Cylinder Lock With Key - Internal&External

Glass Specification 4.00

External: 4mm Clear Tgh
Cavity: 20 mm + Integrated Blind System
Internal: 4mm Clear Tgh

Frame Specification

Colour: TBC
System: Schuco
Handle: Internal Flush Lever Handle

Glass Specification 5.00

External: 4mm Clear Tgh
Cavity: 20 mm + Integrated Blind System
Internal: 4mm Clear Tgh

Frame Specification

Colour: RALTBC
System: Schuco Casement Fixed

Glass Specification 6.00

External: 4mm Clear Tgh
Cavity: 20 mm + Integrated Blind System
Internal: 4mm Clear Tgh

Frame Specification

Colour: RALTBC
System: Schuco Casement Fixed

FOR APPROVAL

Notes:
Do Not Scale Off Drawing
All Dimensions TBC on site

Revisions



IQ Glass Solutions
THE COURTYARD @ SKY HOUSE
RAANS RD, AMERSHAM, HP6 6JQ
TEL: +44 (0) 1494 722880
FAX: +44 (0) 1494 721535
WWW.TEXOGROUP.COM
WWW.IQGLASS.CO.UK

Project
4 Oval Rd
NW1 7EB

Drawing Title
3.00, 4.00, 5.00, 6.00 Elevations
Summer Room

Date 05-12-16 **Scale** As Shown@A1

Drawing No. IQ-1418_04 **Rev** **Drawn By** MK