


5.00, 3.00, 6.00 A4-A4 Section Detail -
Summer Room
Scale 1:2

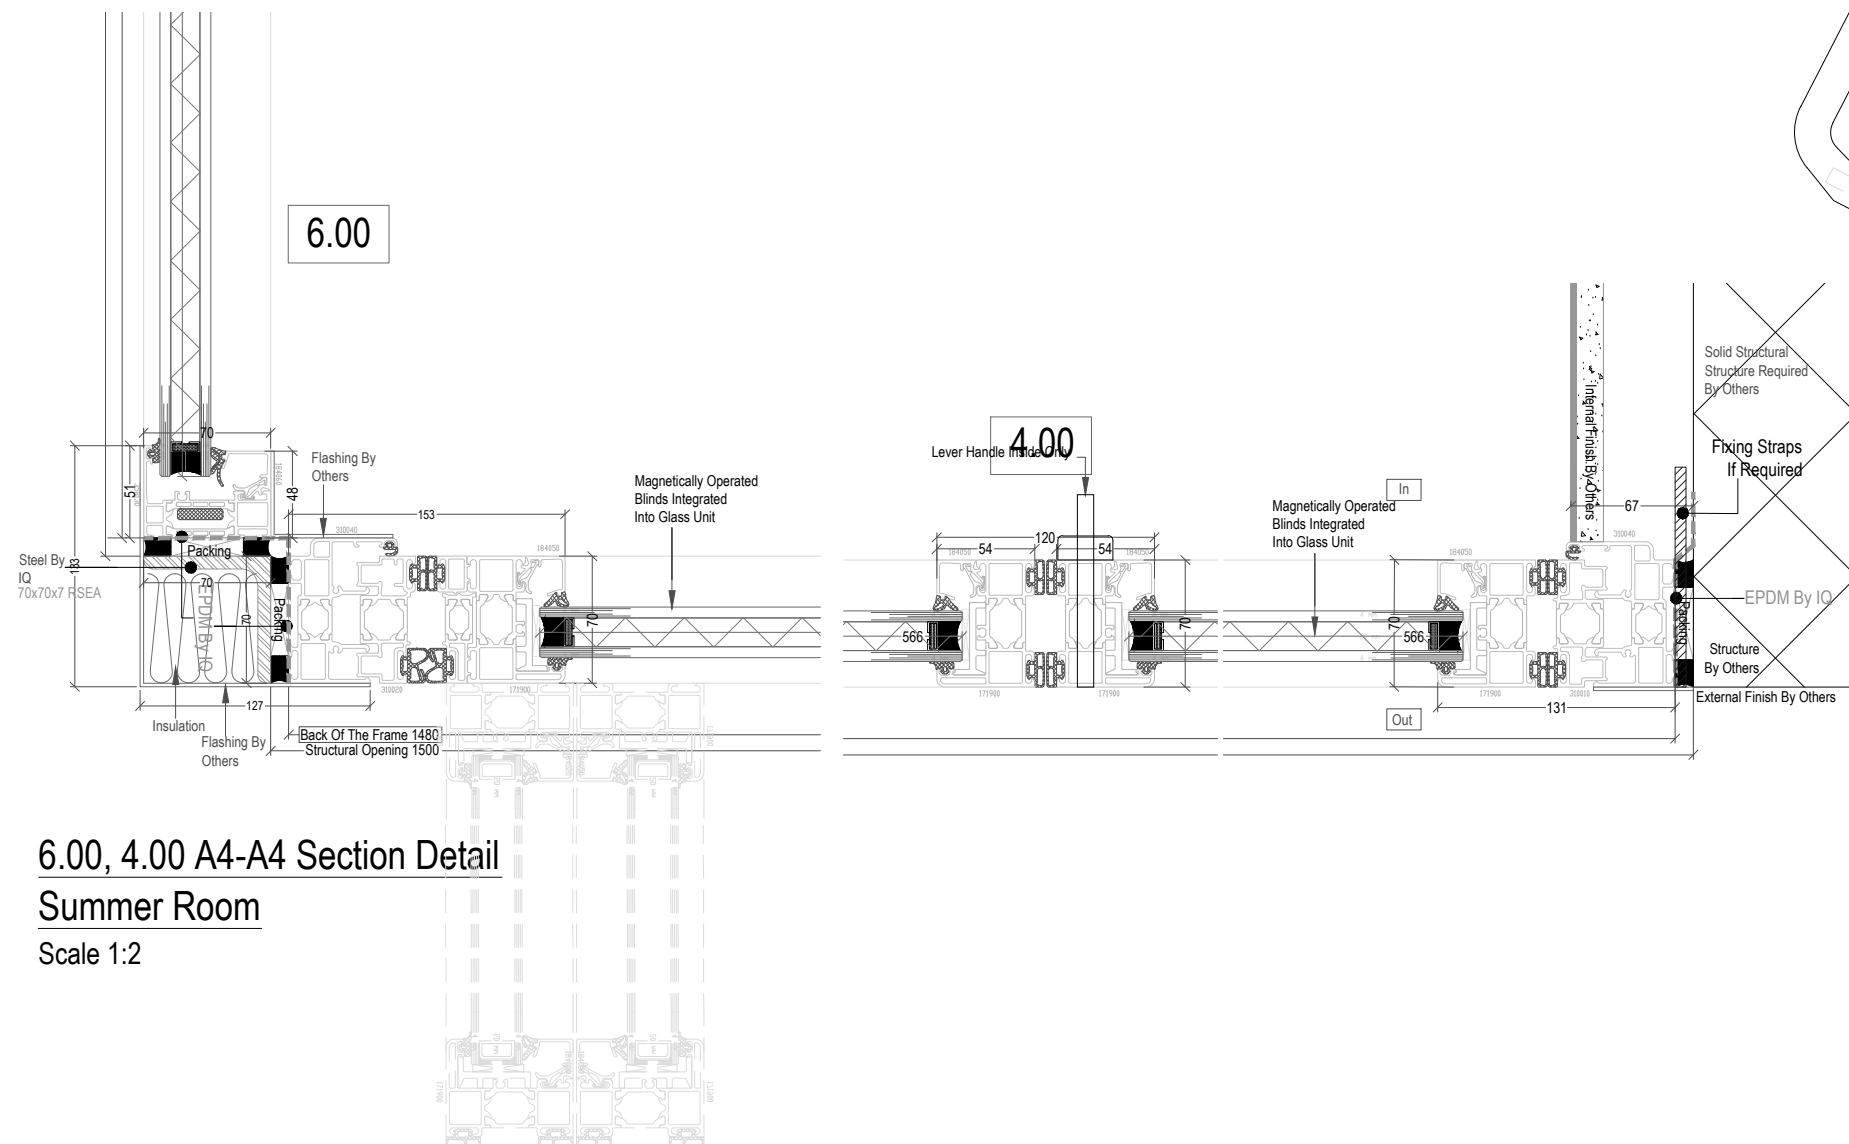

6.00, 4.00 A4-A4 Section Detail
Summer Room
Scale 1:2

FOR APPROVAL

Notes:
Do Not Scale Off Drawing
All Dimensions TBC on site

Revisions



IQ Glass Solutions
THE COURTYARD @ SKY HOUSE
RAANS RD, AMERSHAM, HP6 6JQ
TEL: +44 (0) 1494 722880
FAX: +44 (0) 1494 721535
WWW.TEXOGROUP.COM
WWW.IQGLASS.CO.UK

Project

4 Oval Rd
NW1 7EB

Drawing Title

3.00, 4.00, 5.00, 6.00 Section Details
Summer Room

Date

05-12-16

Scale

As Shown@A1

Drawing No.

IQ-1418_05

Rev

Drawn By

MK