



SECTION AA
SCALE 1 : 200 @ A1

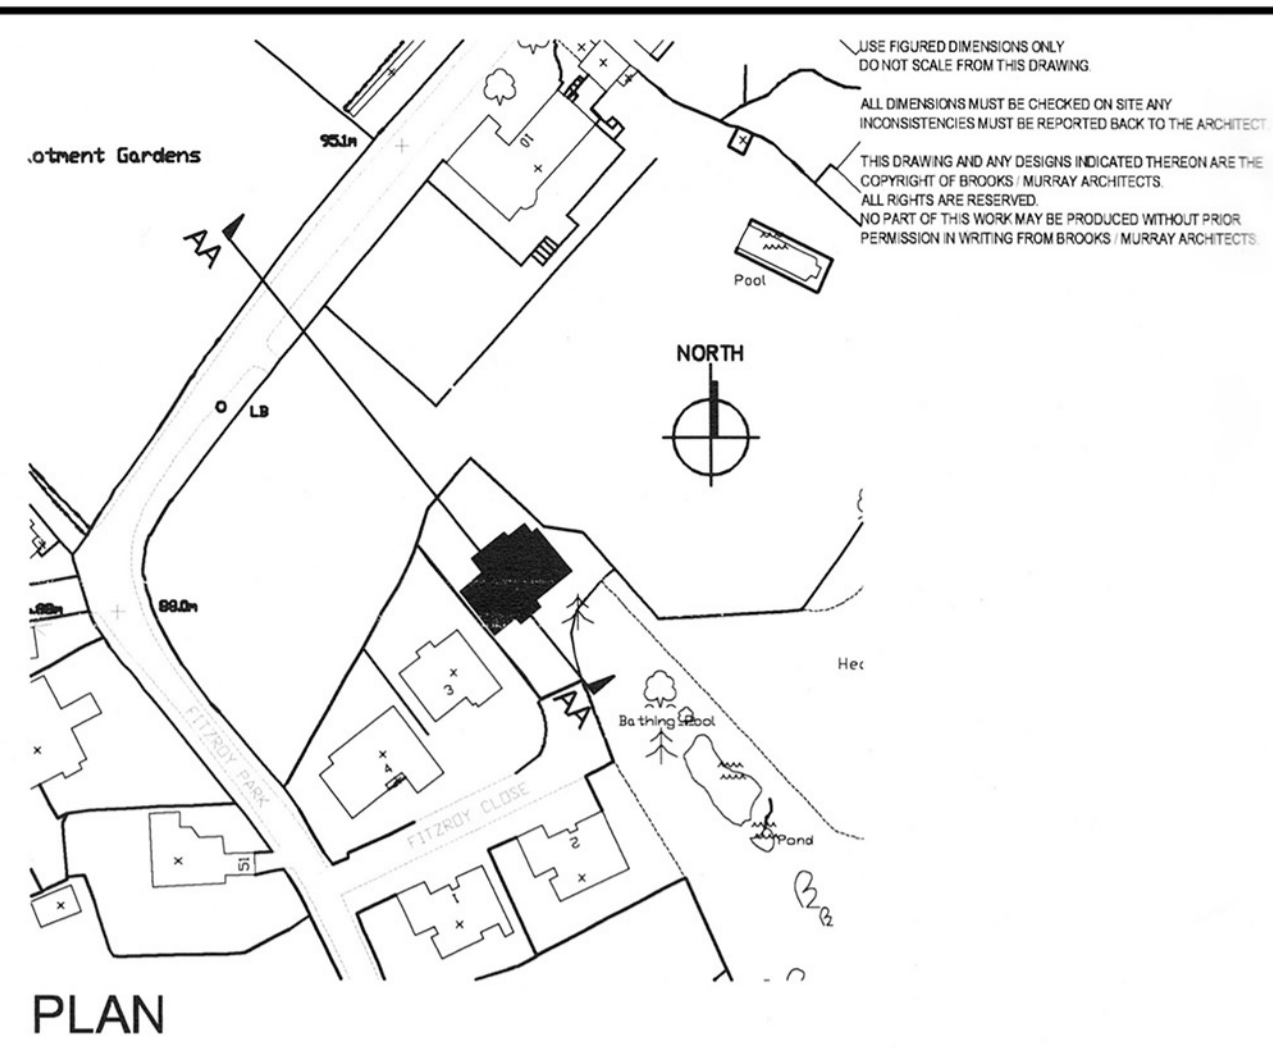

PLAN
SCALE 1 : 1250 @ A1



SECTION BB
SCALE 1 : 200 @ A1

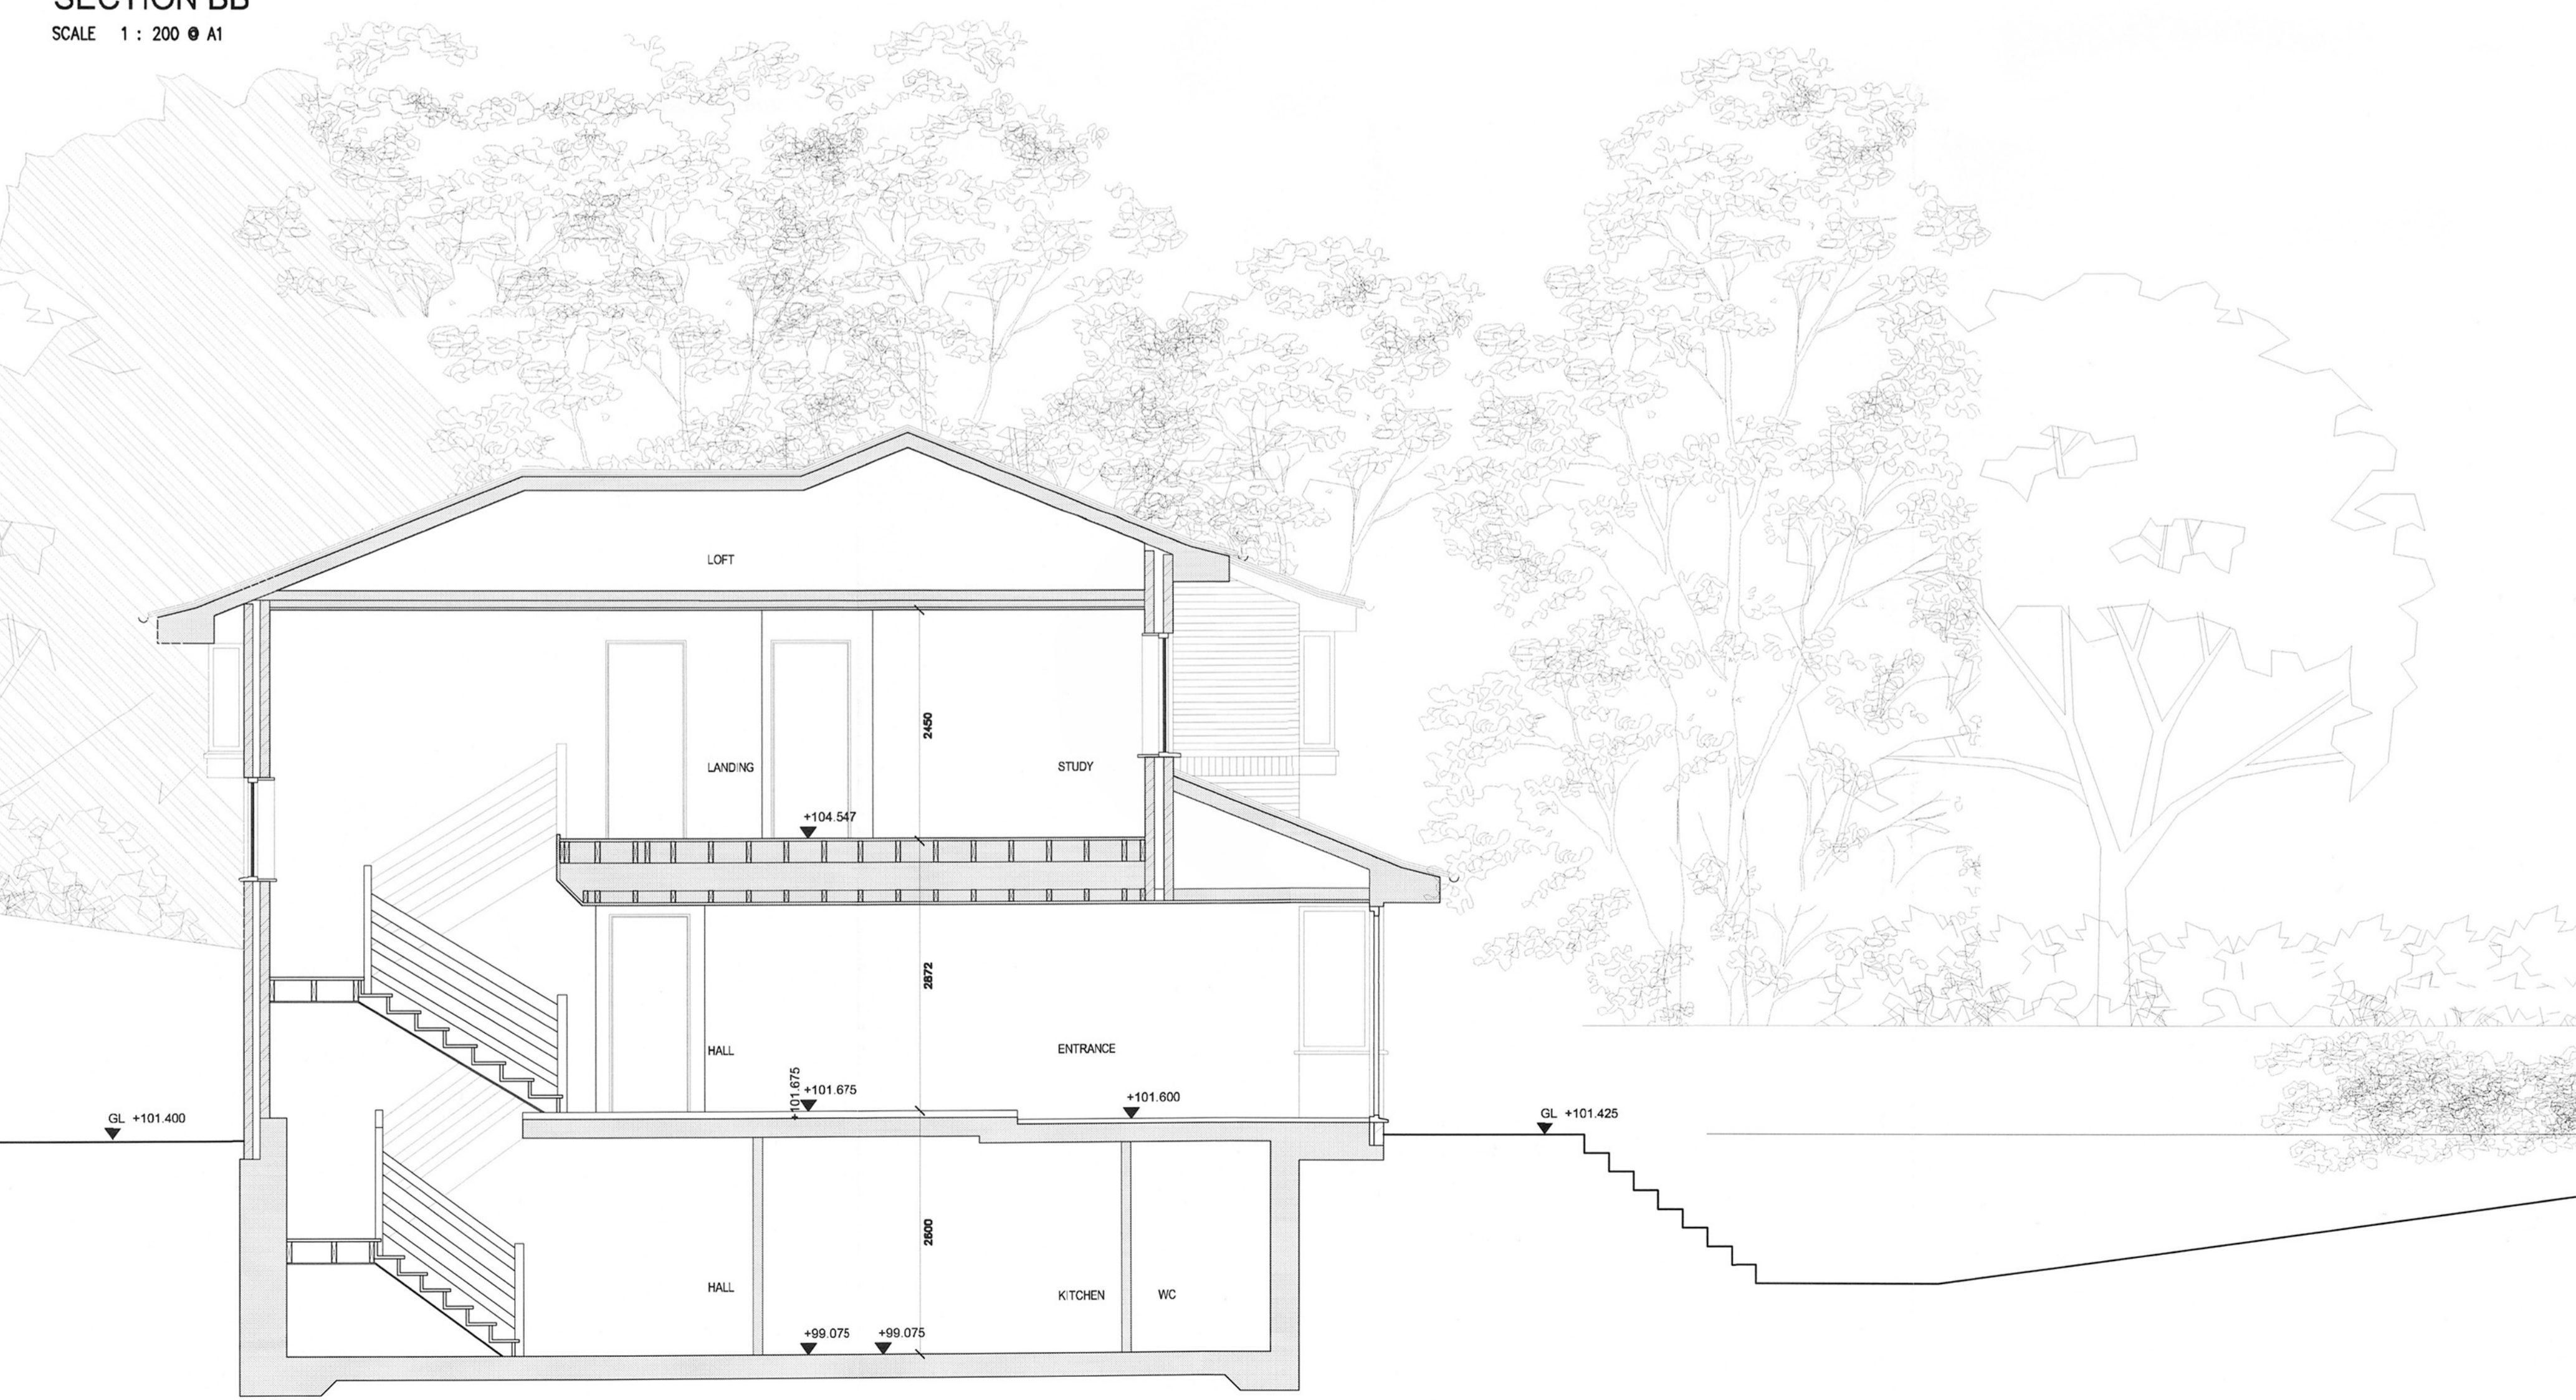

SECTION AA
SCALE 1 : 50 @ A1

Rev. Amendment Date
BROOKS / MURRAY
ARCHITECTS
8-10 NEW NORTH PLACE
LONDON EC2A 4JA
TEL: 020 7739 9955
FAX: 020 7739 9944
architects@brooksmurray.com

CLIENT:	Mr & Mrs Hay
JOB:	5 Fitzroy Close
DATE:	August 2005 SCALE: 1:50
DRAWING TITLE:	EXISTING Section AA
DRAWING NUMBER:	596-004