
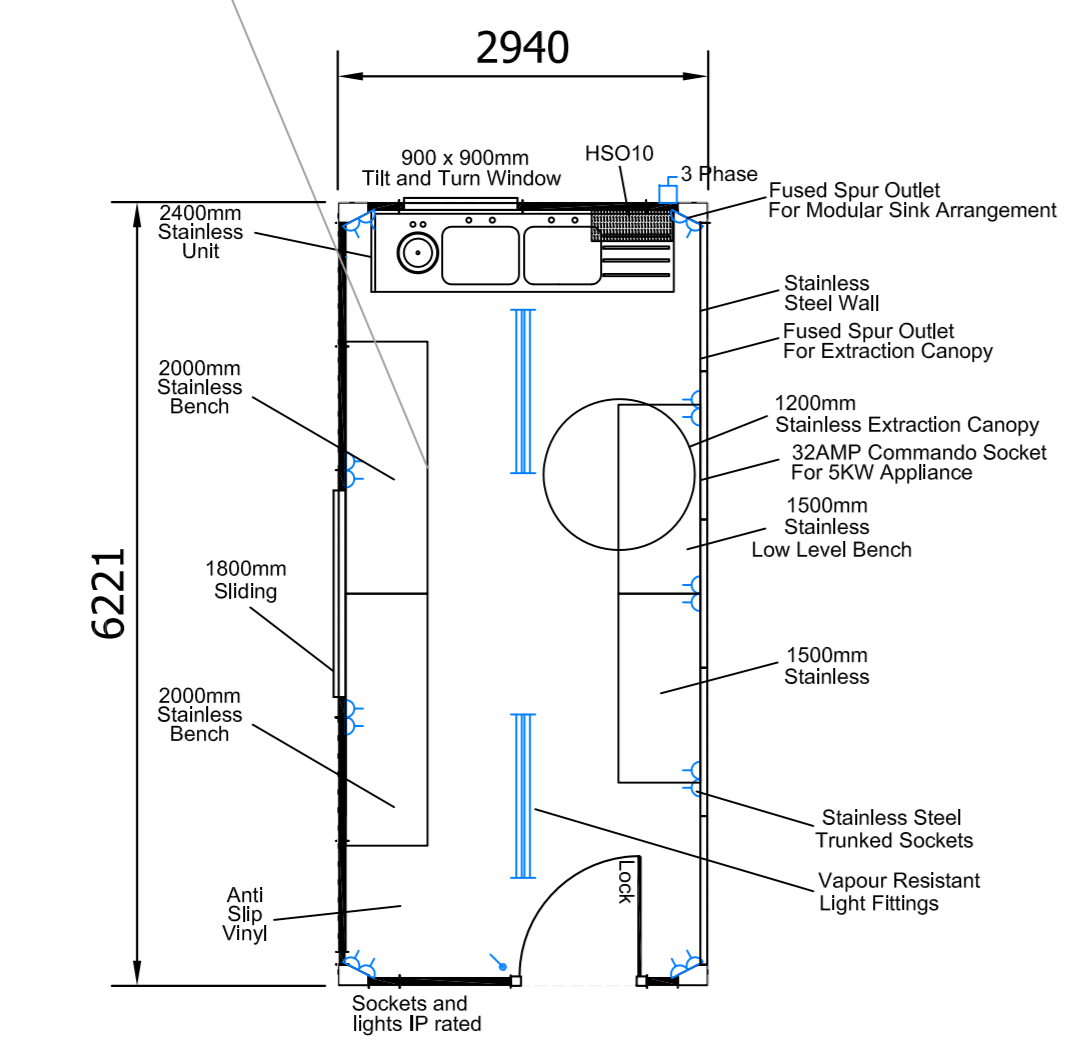
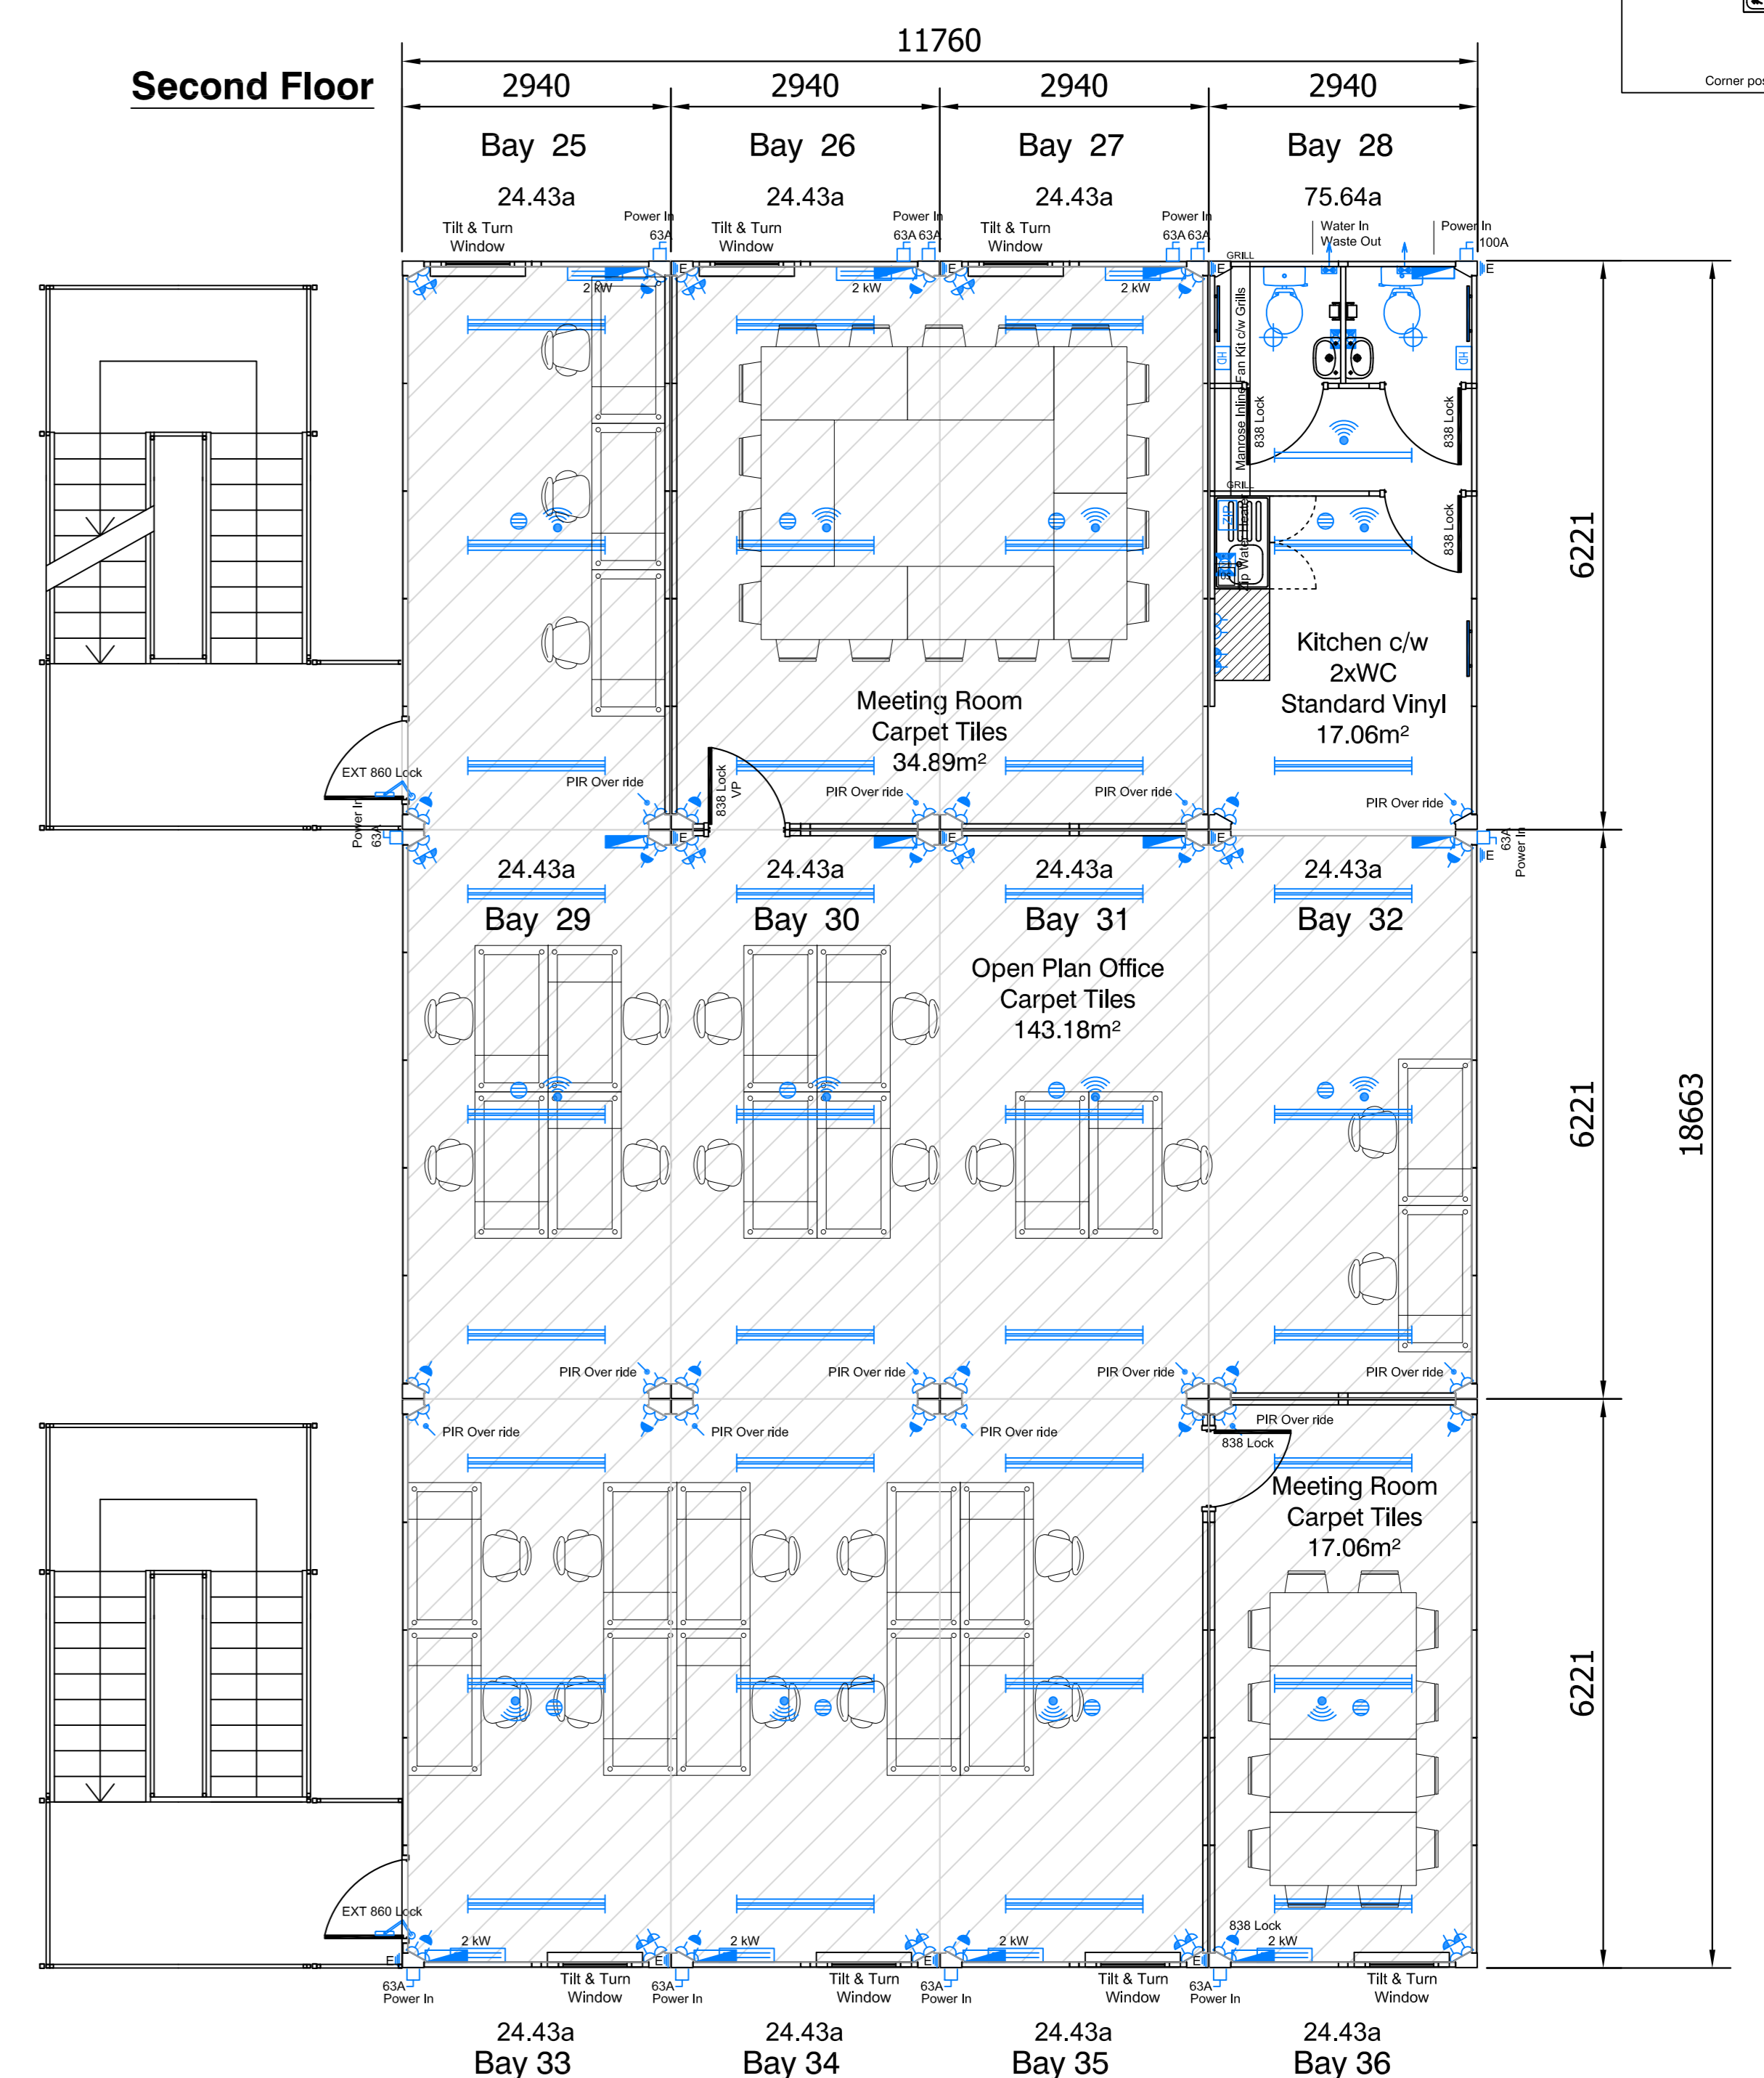
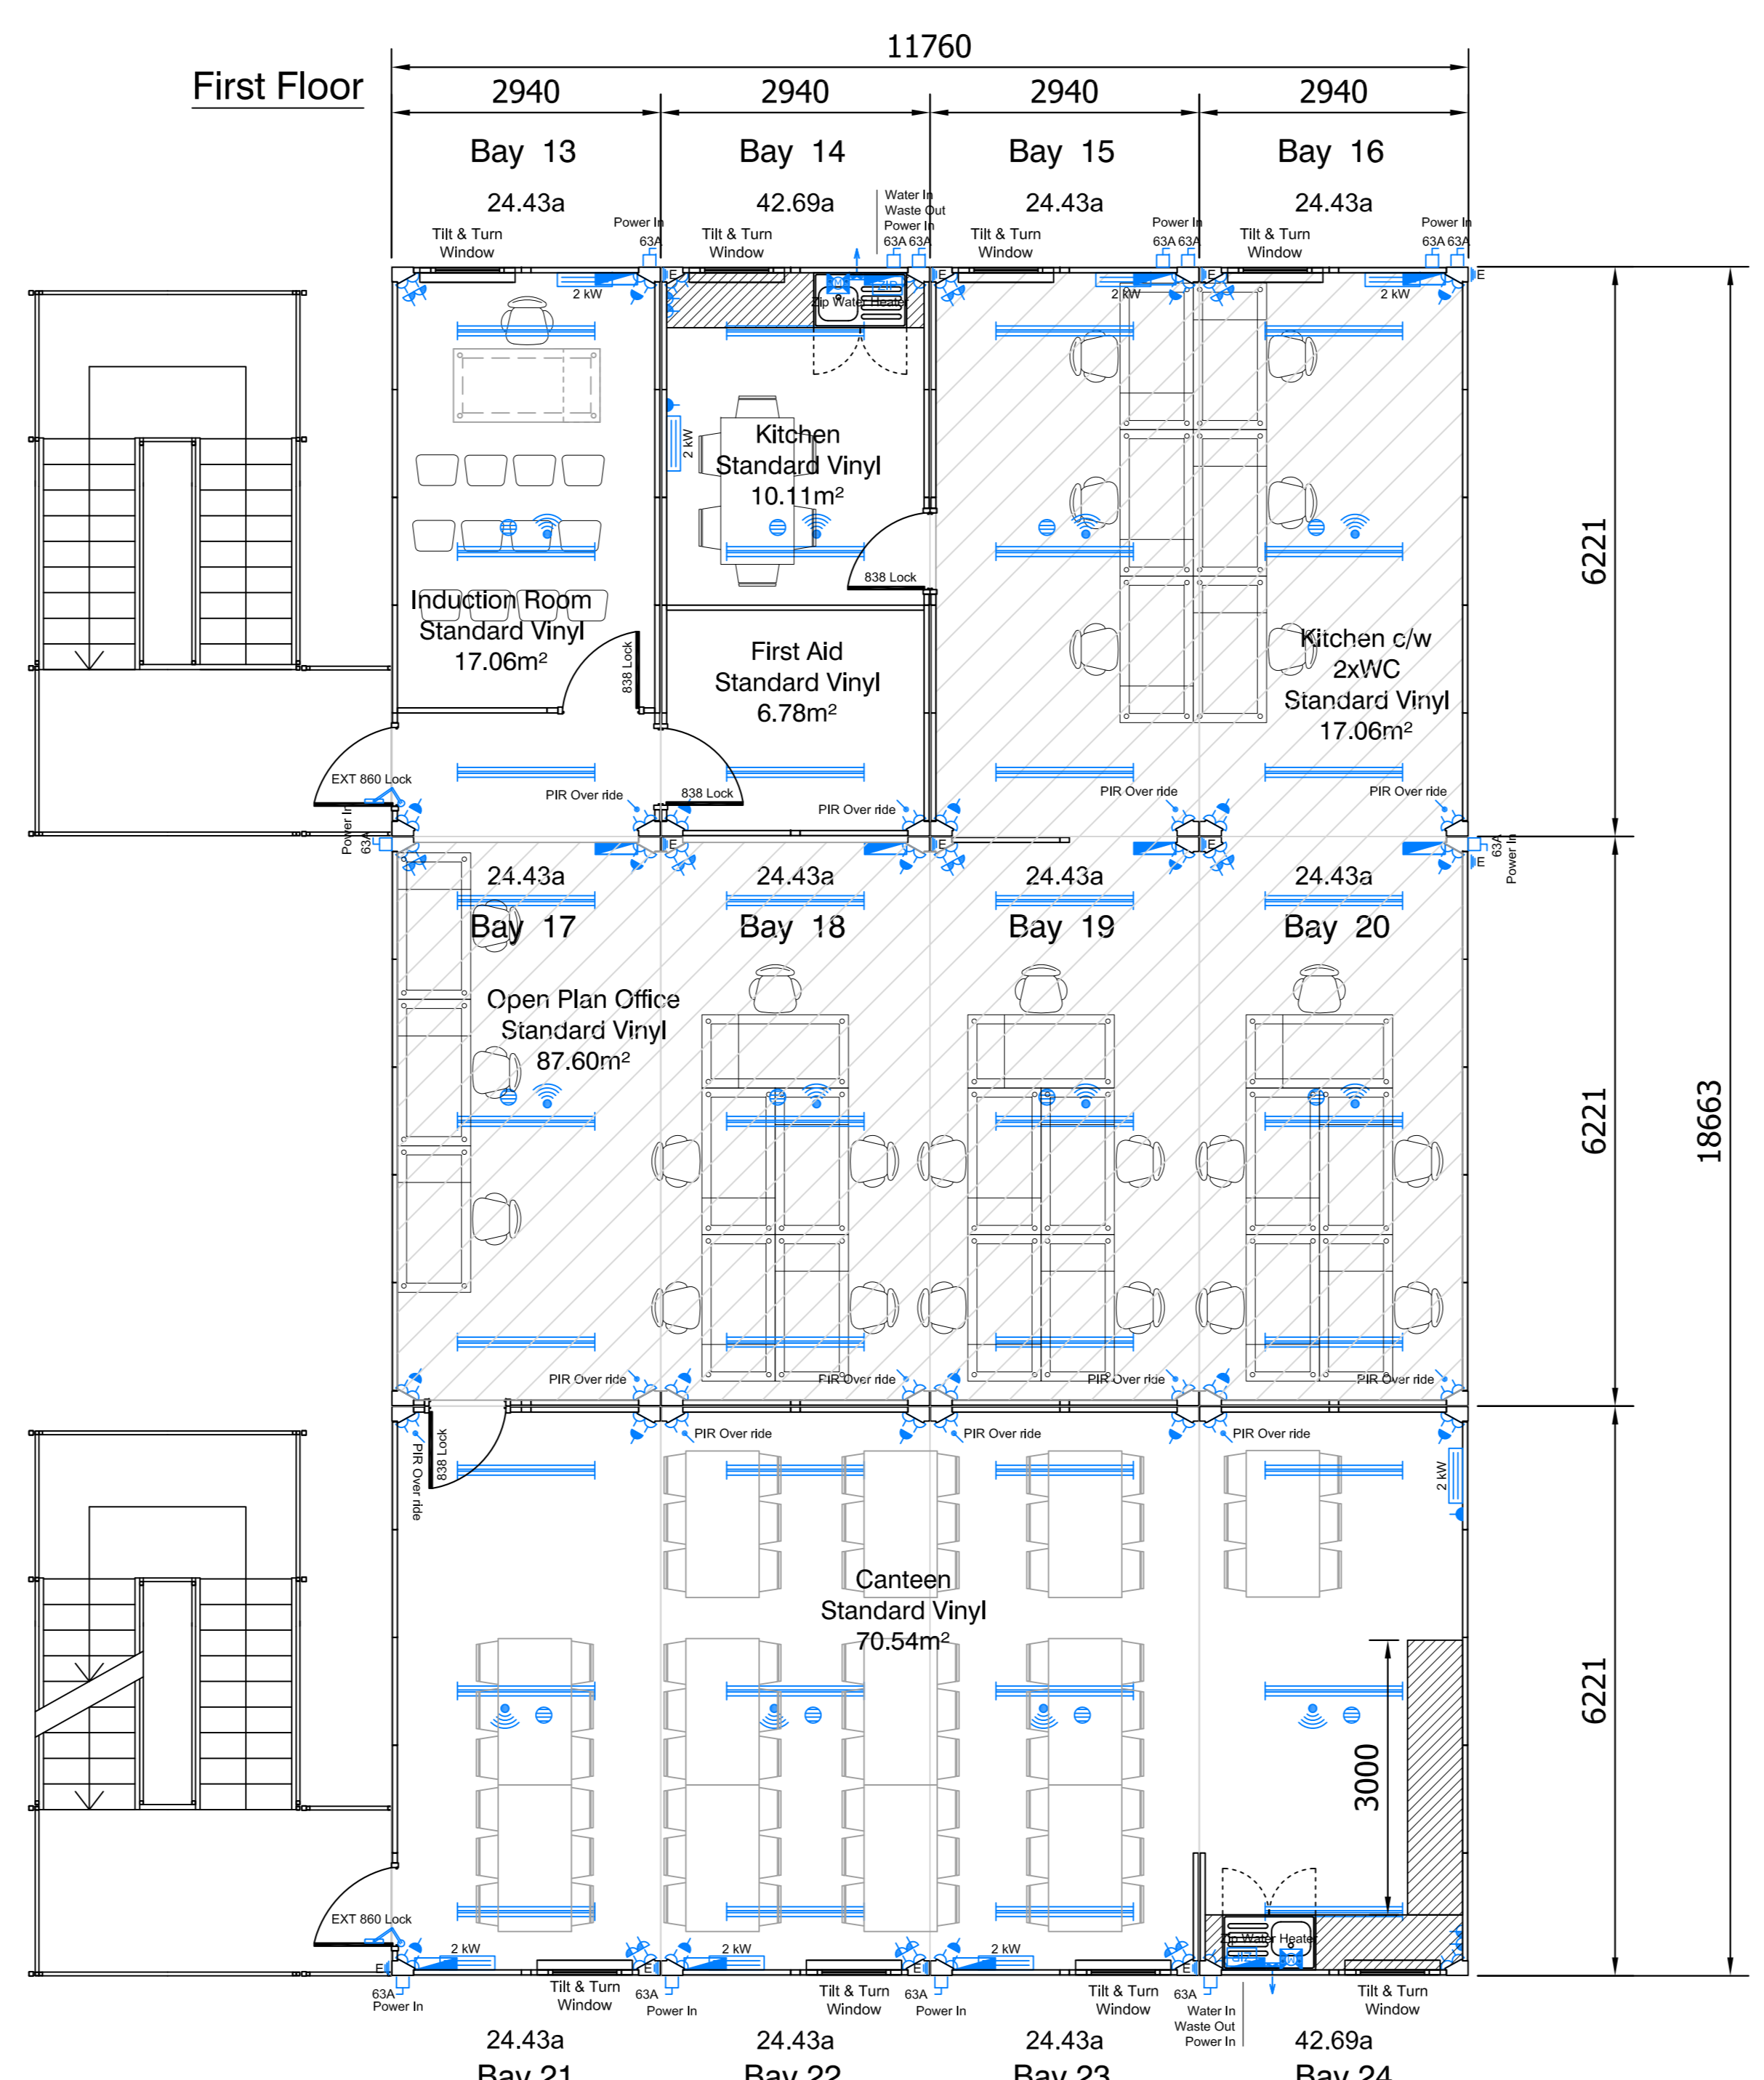
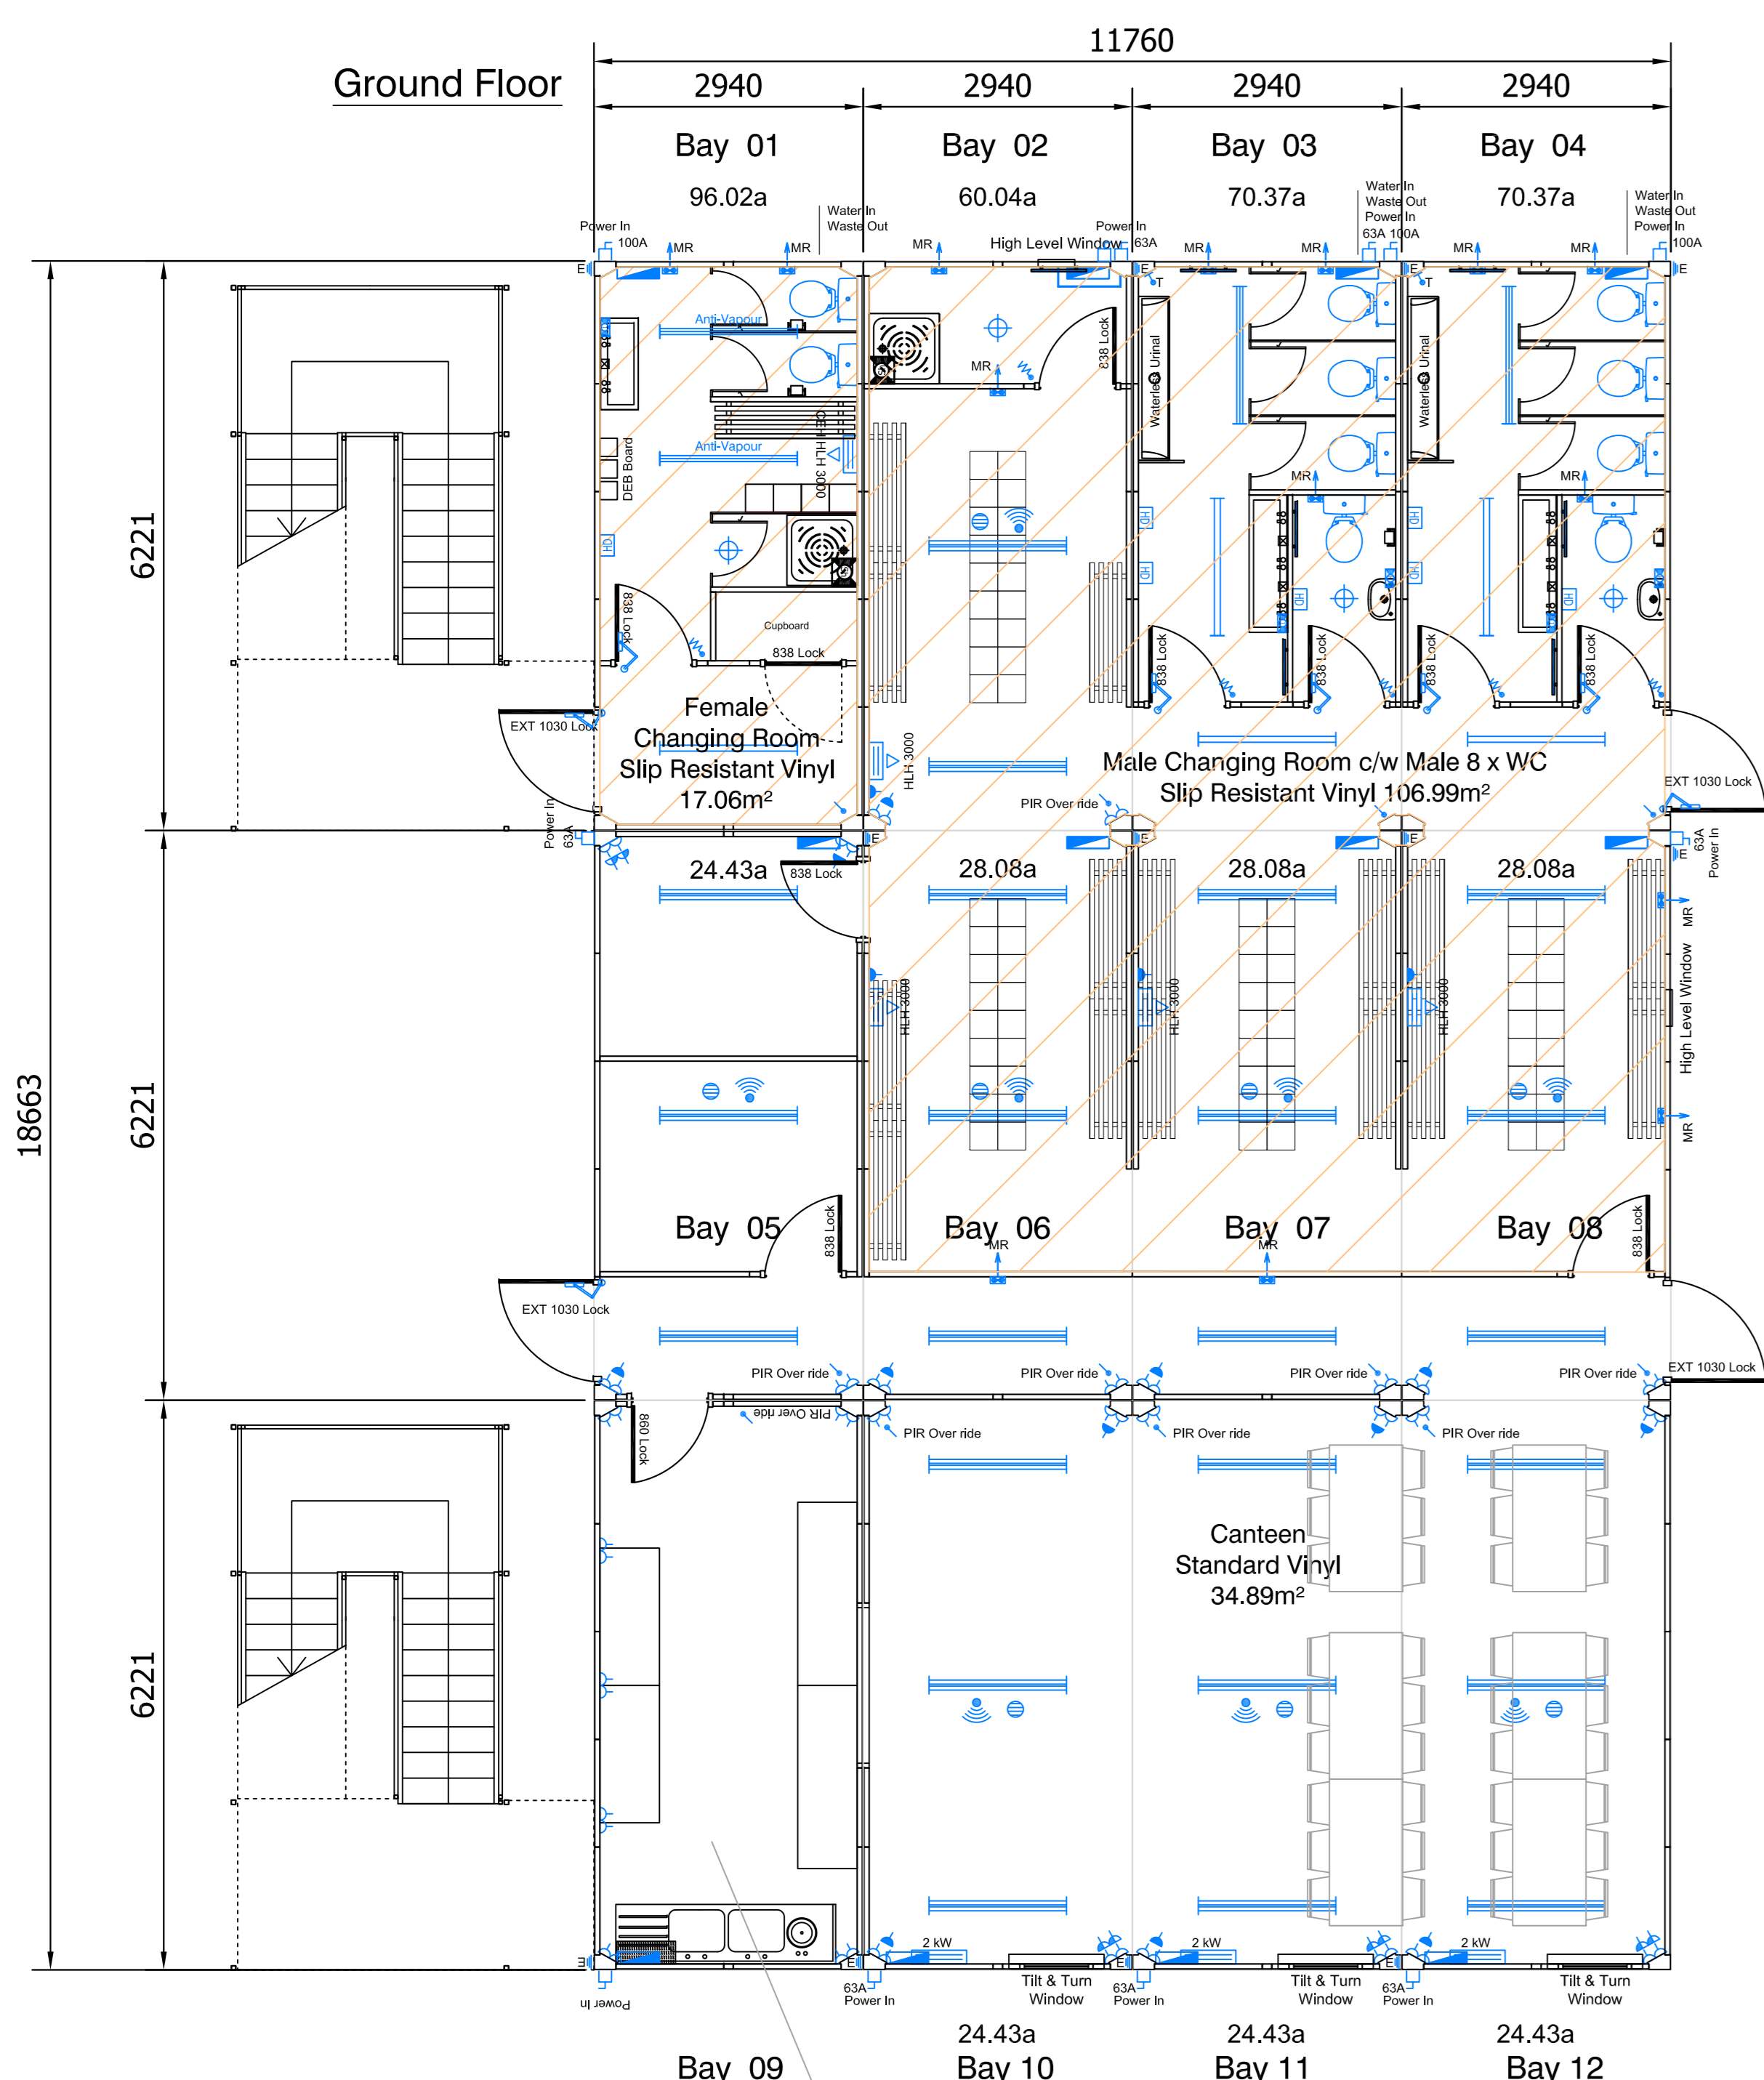


Client Layout Approval
Signature
Date

- Production Details**
- FC:
  - RAL7035 External colour finish

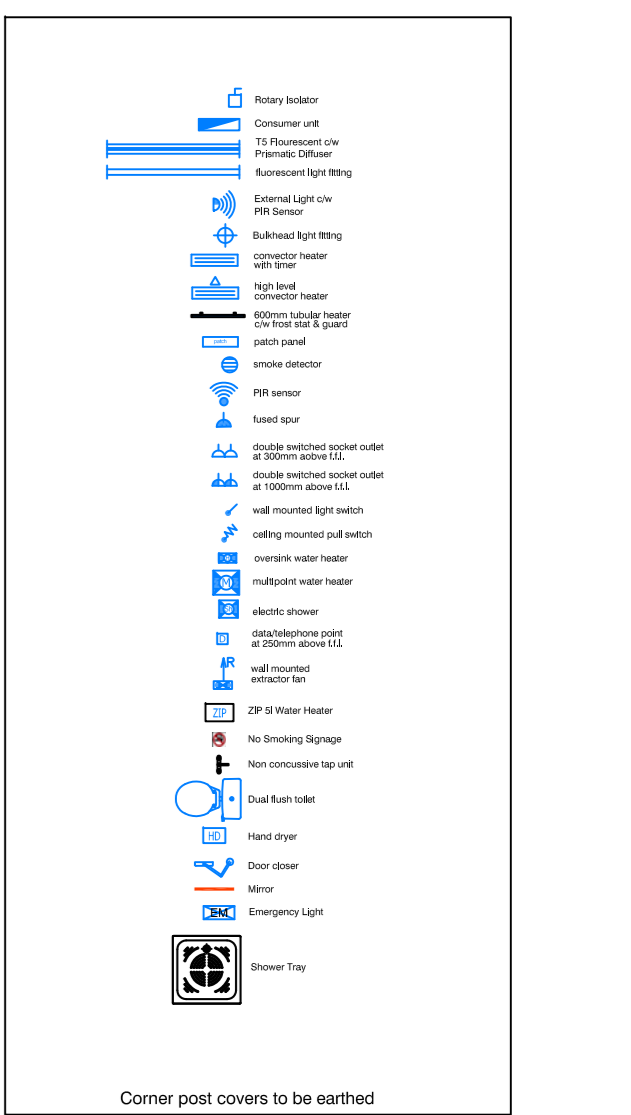

C	Revised as per DMR detail	RM	30.29.16	-	-
A	New kitchen 13 scope	PZ	23.08.16	-	-
H	FPR Suite	PL	-	-	-
02	Client/BA	BY	24.04.16	04.04.16	04.04.16

General Notes:  
 • This drawing and any information or description herein are the confidential property of Elliott and must not be distributed, copied, copied or used for manufacturing, building or any other purpose without the prior consent in writing of Elliott.  
 • Do not scale from the drawing, work to quoted dimensions only.  
 • All dimensions are in millimetres.

**elliott**  
 www.elliottuk.com  
 Elliott - the Mount Group, Peterborough, PE4 7AP  
 Tel: 01533 288800 Fax: 01533 22324

Client: Mount Anvil  
 Project: Hampstead

Drawn By: PM	Drawn Date: 18.08.16	Checked By:	Checked Date:
Scale: 1:60	Drawn By: AD	Sheet Number: 1 of 1	

Drawing Title: Plan Layout

Drawing Number: 0030652369

