


DO NOT SCALE OFF THIS DRAWING  
 ALL AMBIGUITIES OR DISCREPANCIES  
 TO BE REPORTED TO ARCHITECT  
 BEFORE COMMENCING

Notes

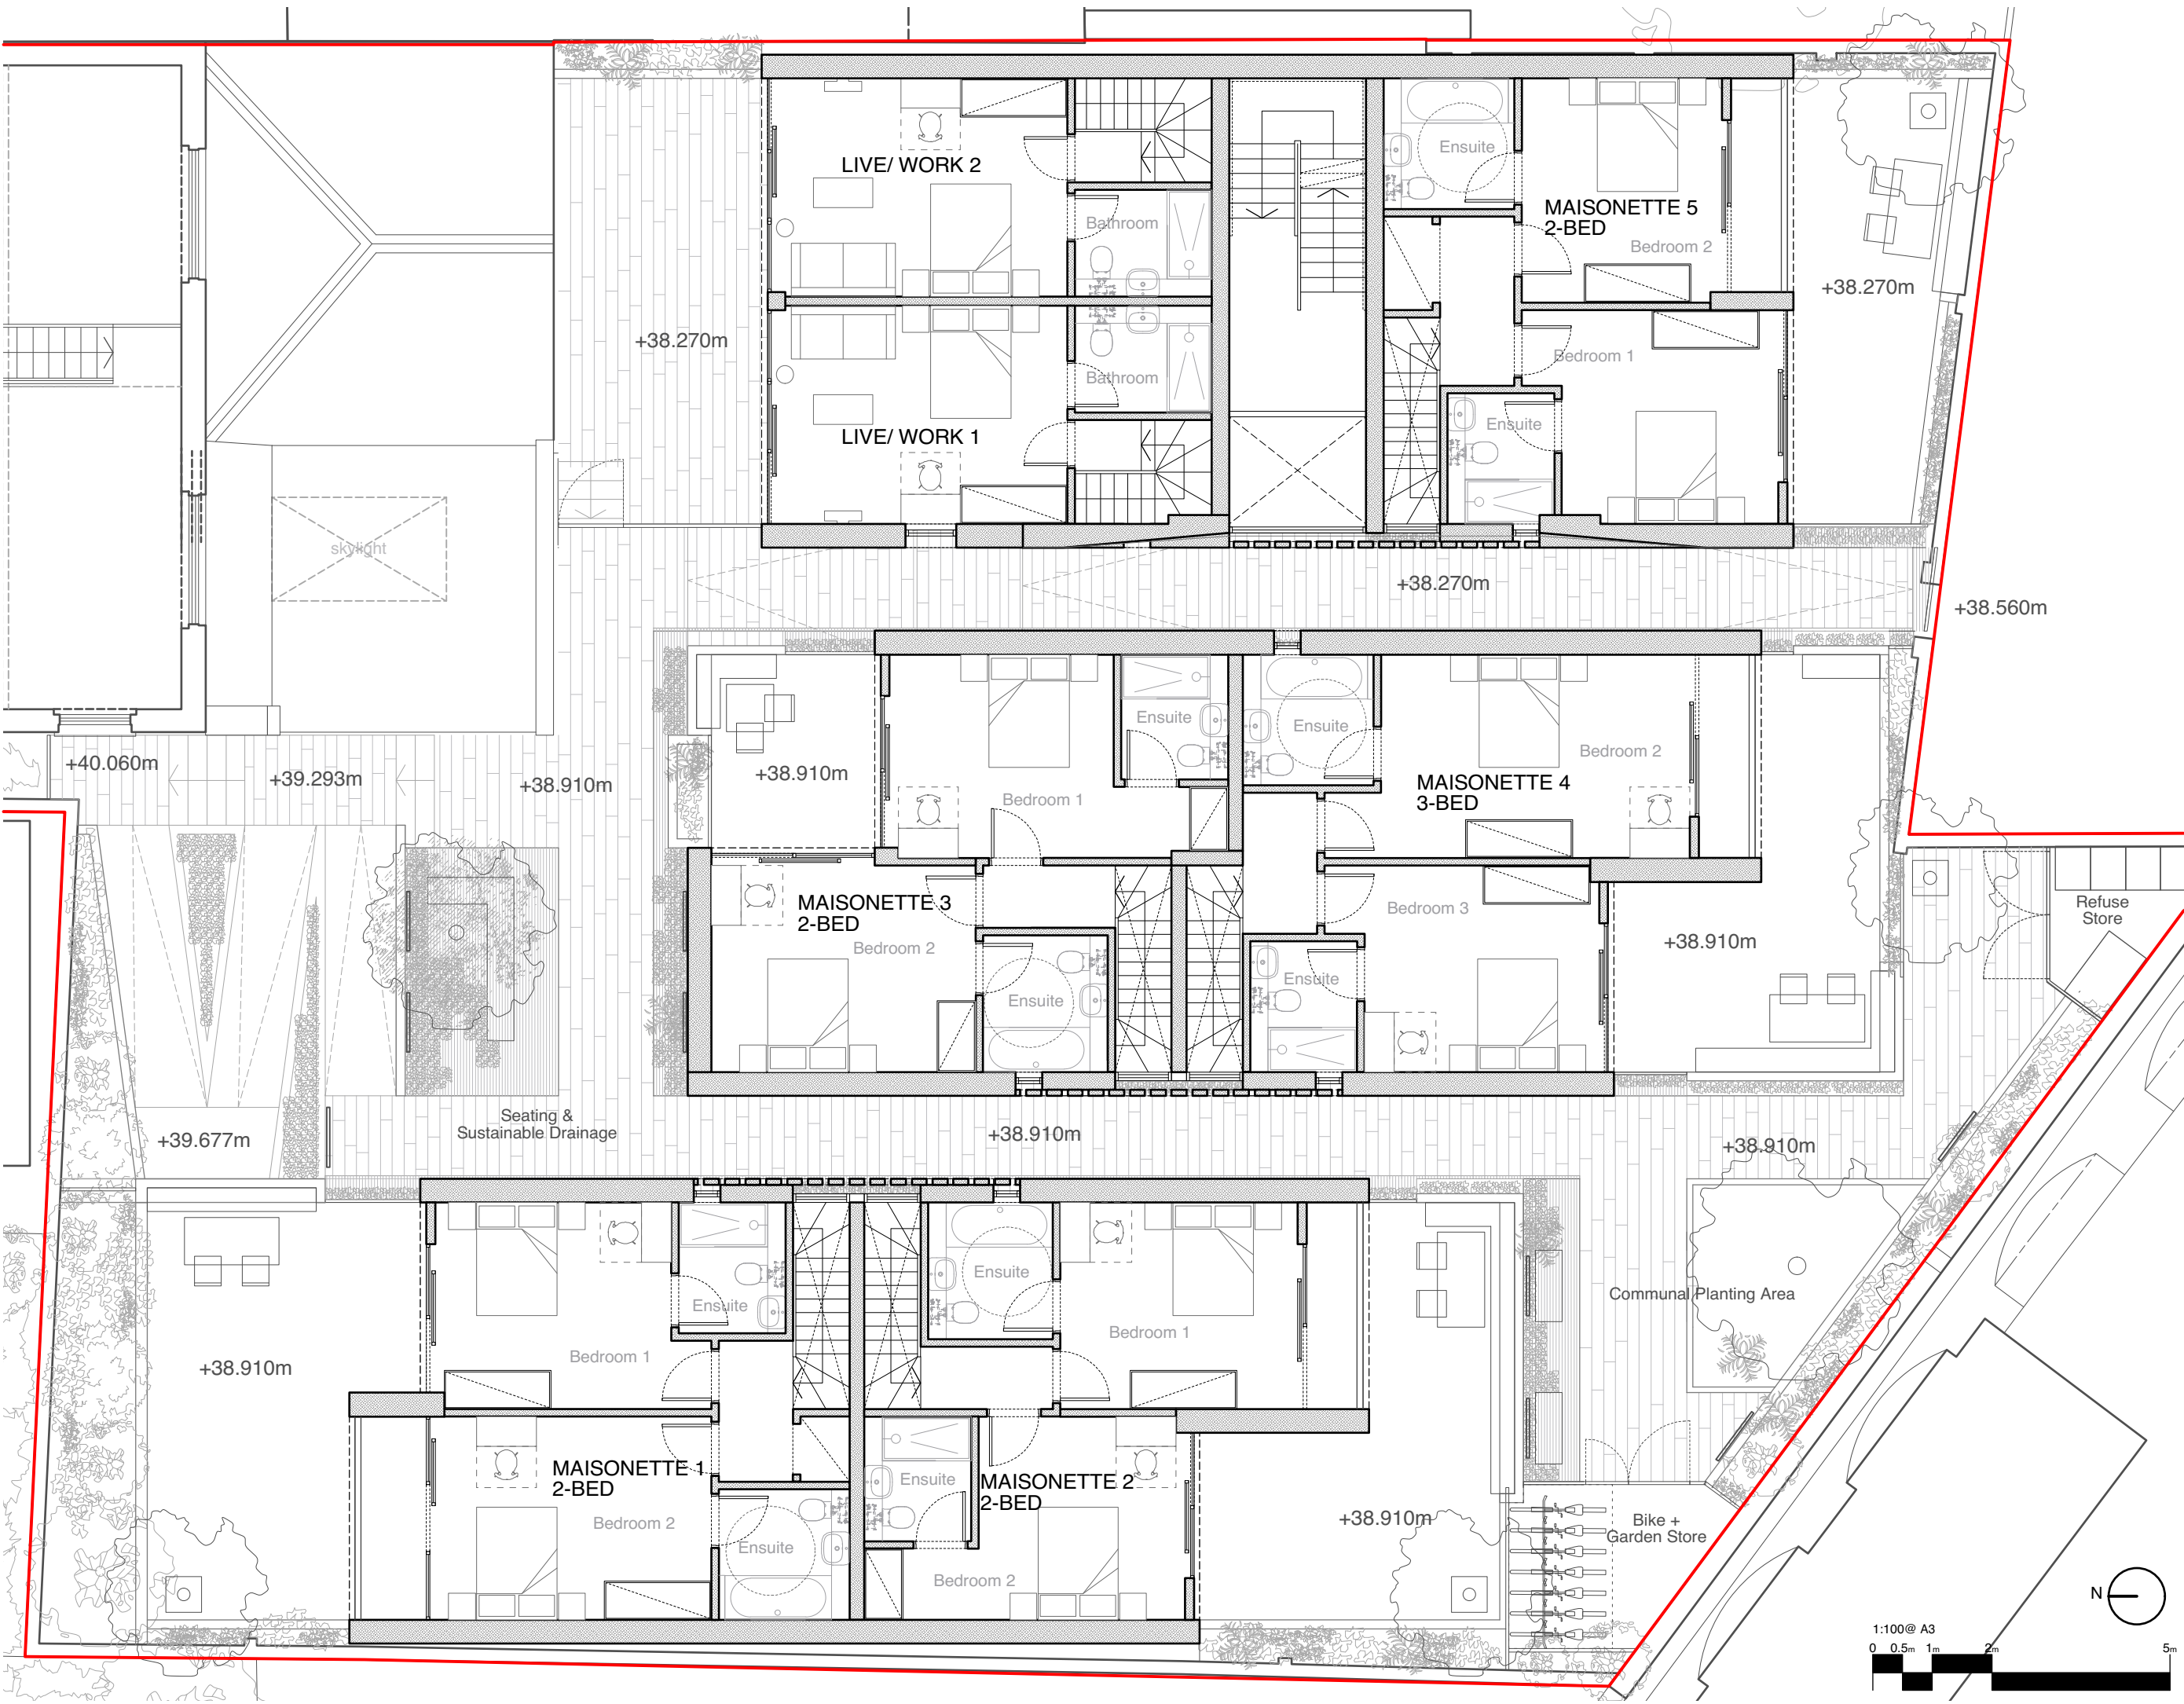

Revisions

Date:	Rev:	Details:
24/08/15	A	Site boundary line revised.

**STUDIO MACKERETH**  
 ARCHITECTS  
 7B ST PANCRAS WAY  
 LONDON  
 NW1 0PB  
 TELEPHONE + 4 4 (0)20 7042 8335  
 EMAIL: INFO@STUDIOMACKERETH.COM

Project  
 30 Leighton Road

Drawing Title  
 Proposed Apartment Plans - FF

Scale:	Creation Date:	Status:
1:100 @ A3	April 2015	Plan

Project No.:	Drawing No.:	Revision:
015	142	A

