


KEY PLAN

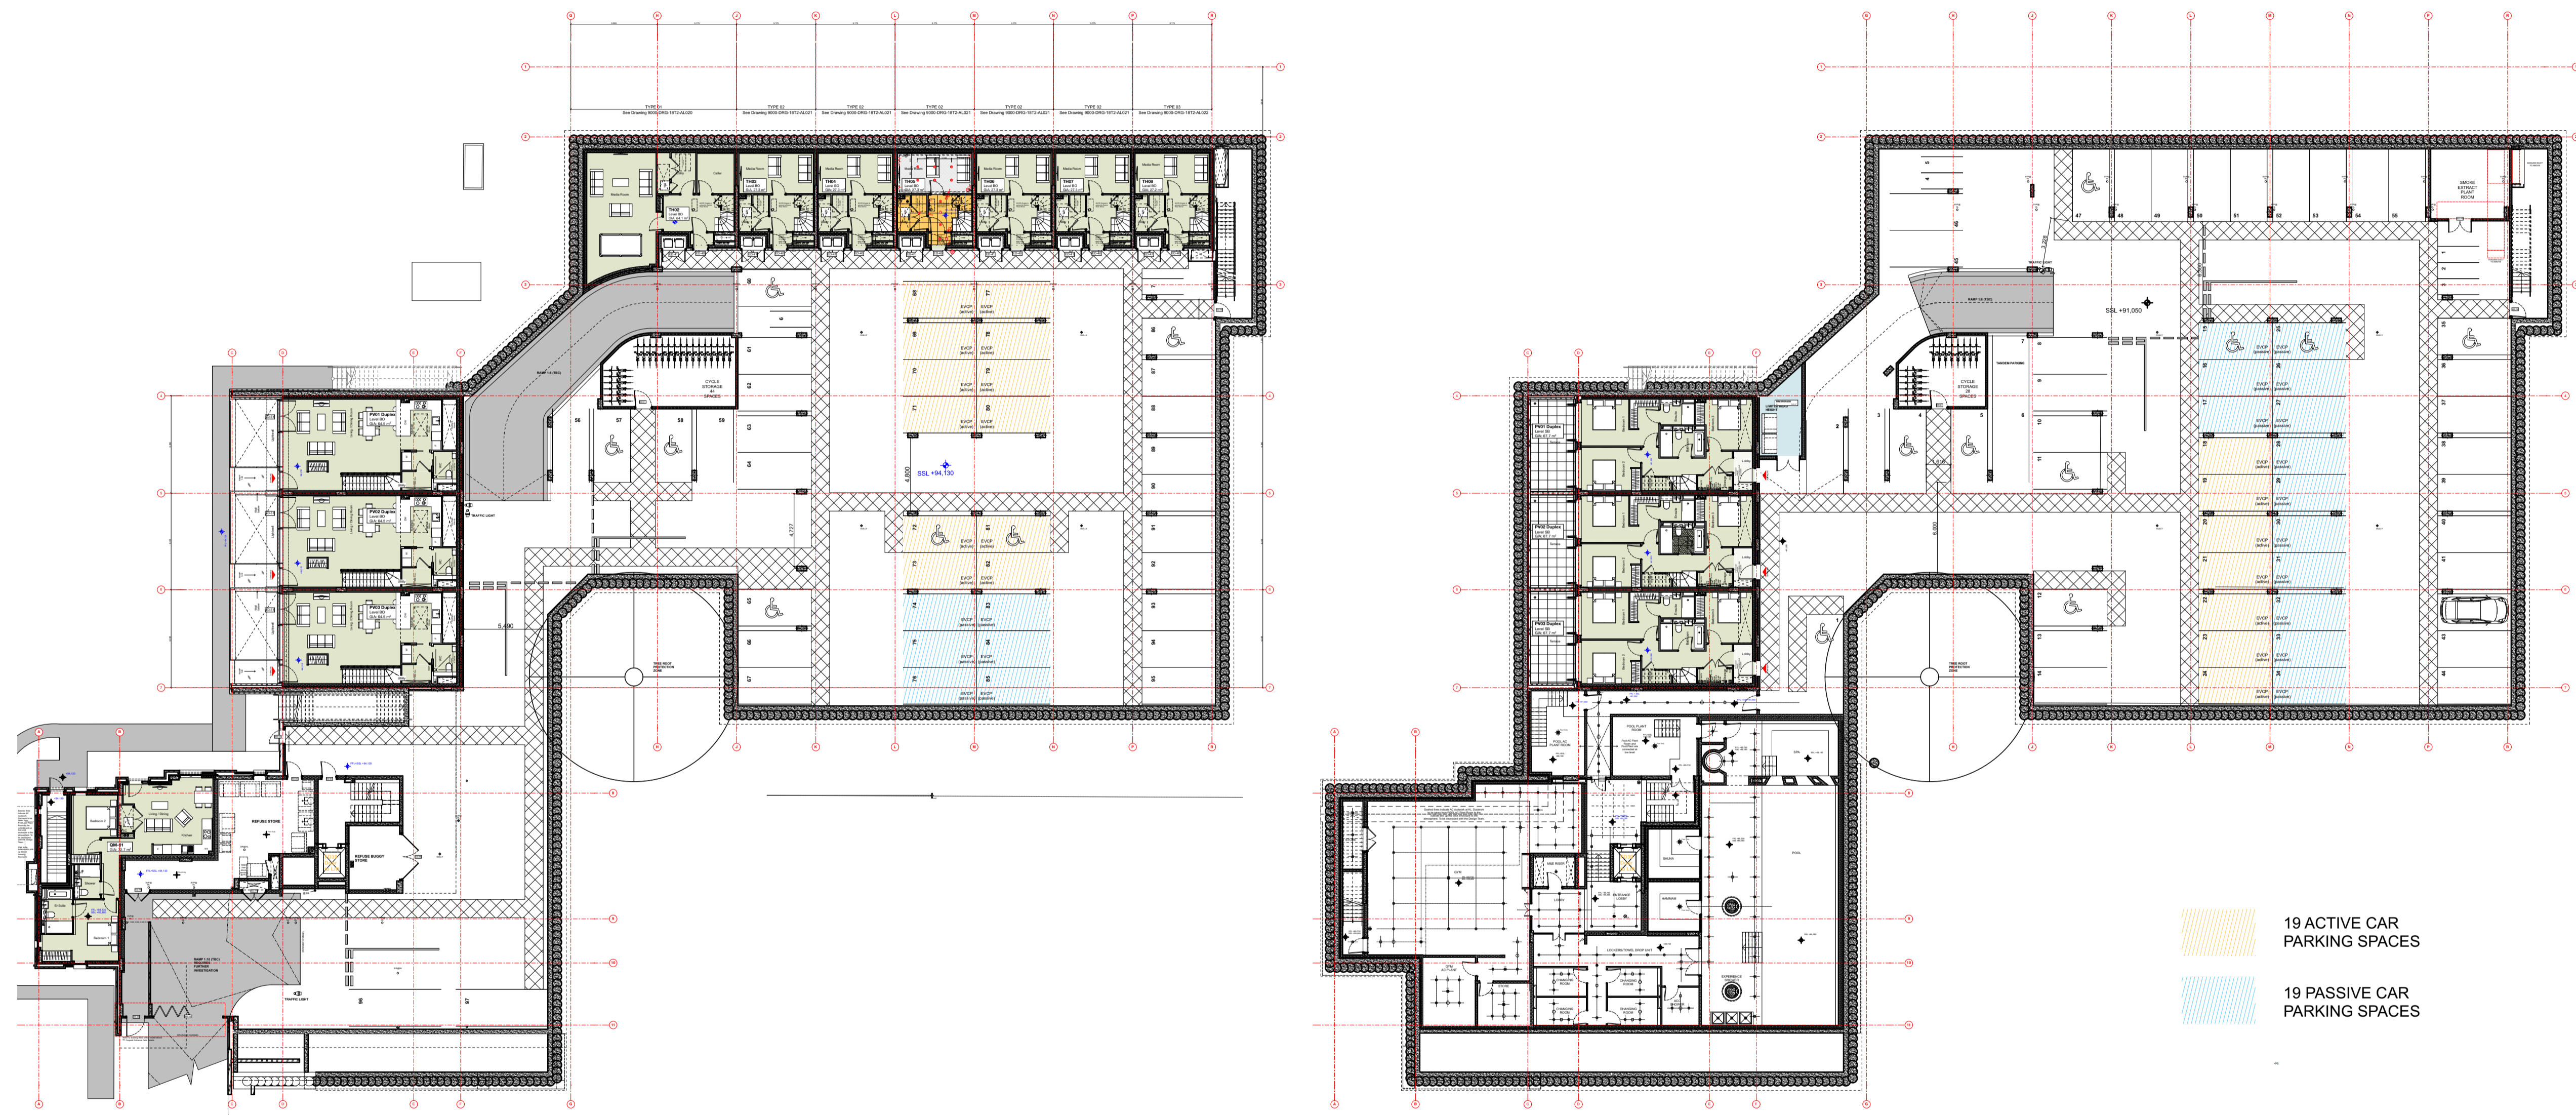

19 ACTIVE CAR PARKING SPACES
 19 PASSIVE CAR PARKING SPACES

PLANNING

REVISION	DRN	CHKD	DATE
First Issue	FC	TW	23/10/2016



CLIENT
 MOUNT ANVIL LTD

PROJECT
 KIDDERPORE AVENUE

DRAWING
 Carpark
 Vehicle Charging Points Drawing

SCALE 1:250 @ A1 DATE October 2016

DRAWING No. 15 230 DRAWN BY KfC
 9000-DRG-03ZZ-AL900 REV