


Notes:


- New Walls
- Existing walls

Roof Light Spec: Frameless Culmax Maxlight rooflight with structural glazing. Glazing to be solar controlled and installed at a pitch of 15 degrees on the dormers

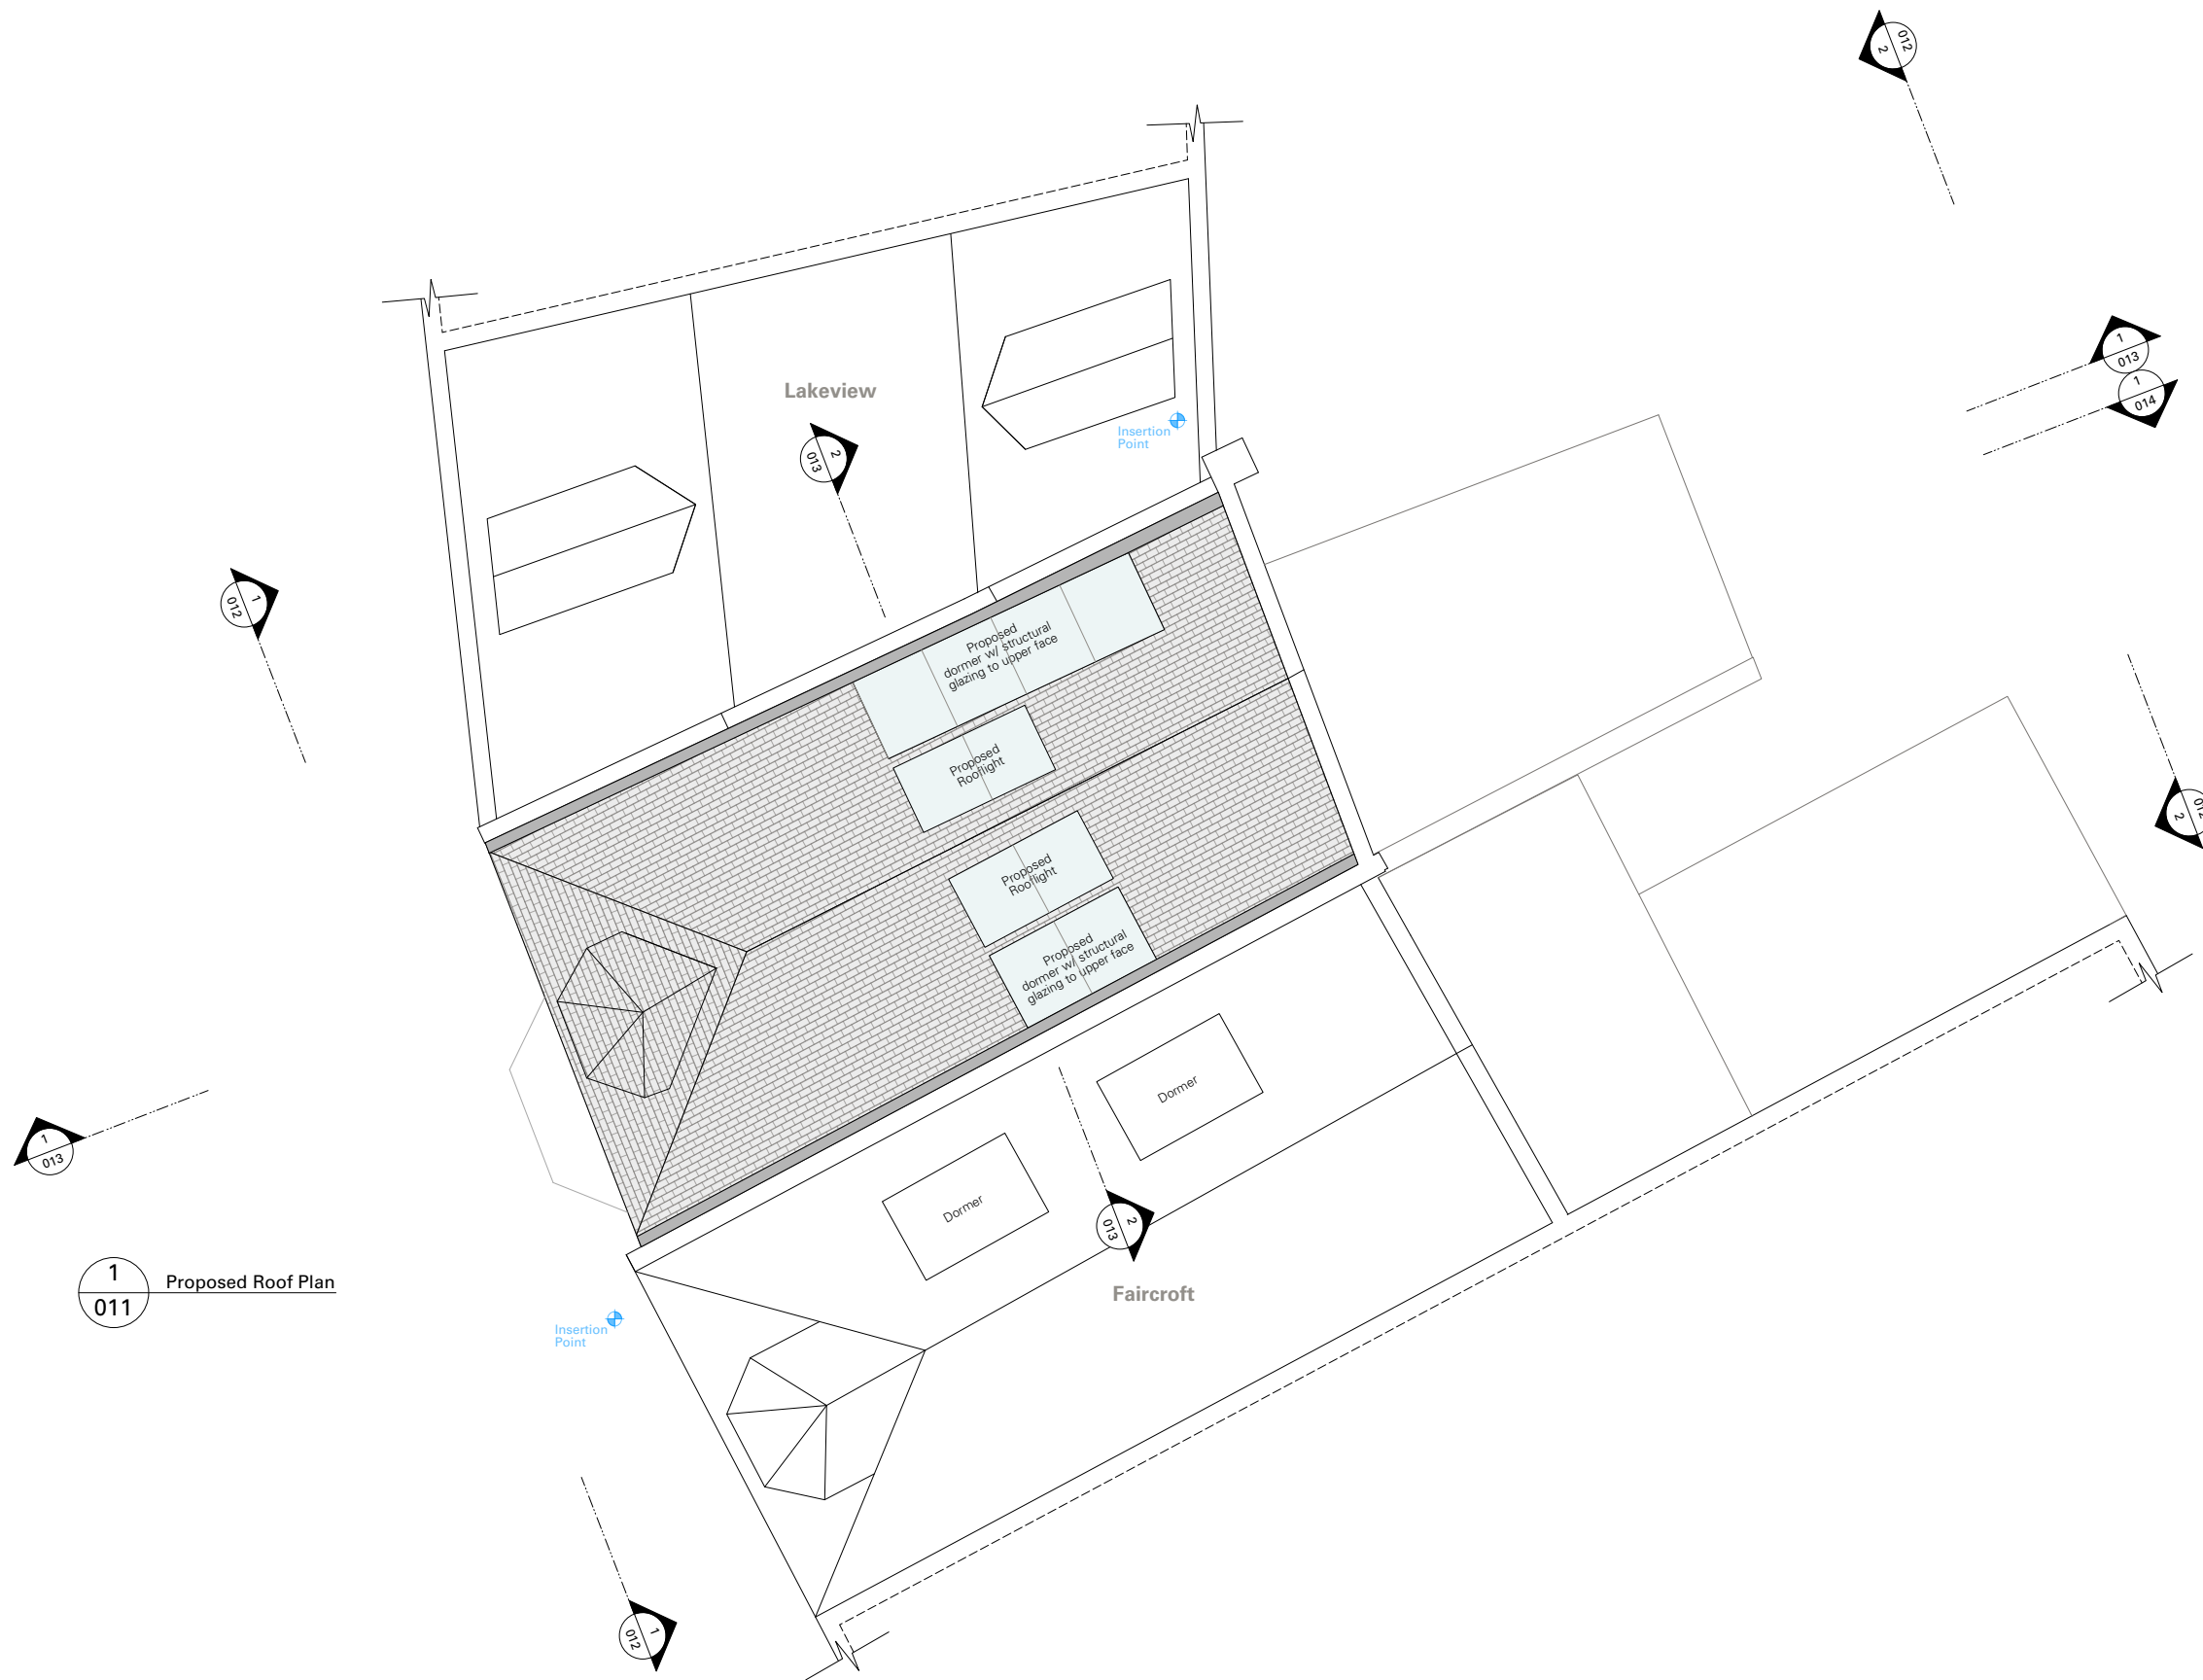

Revisions:

REV A: 06-12-16 Dormer and rooflight reduced

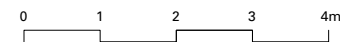

This drawing is the Copyright of Heat Architecture Limited and may not be copied, altered or reproduced in any way or passed to a third party without their written authority.