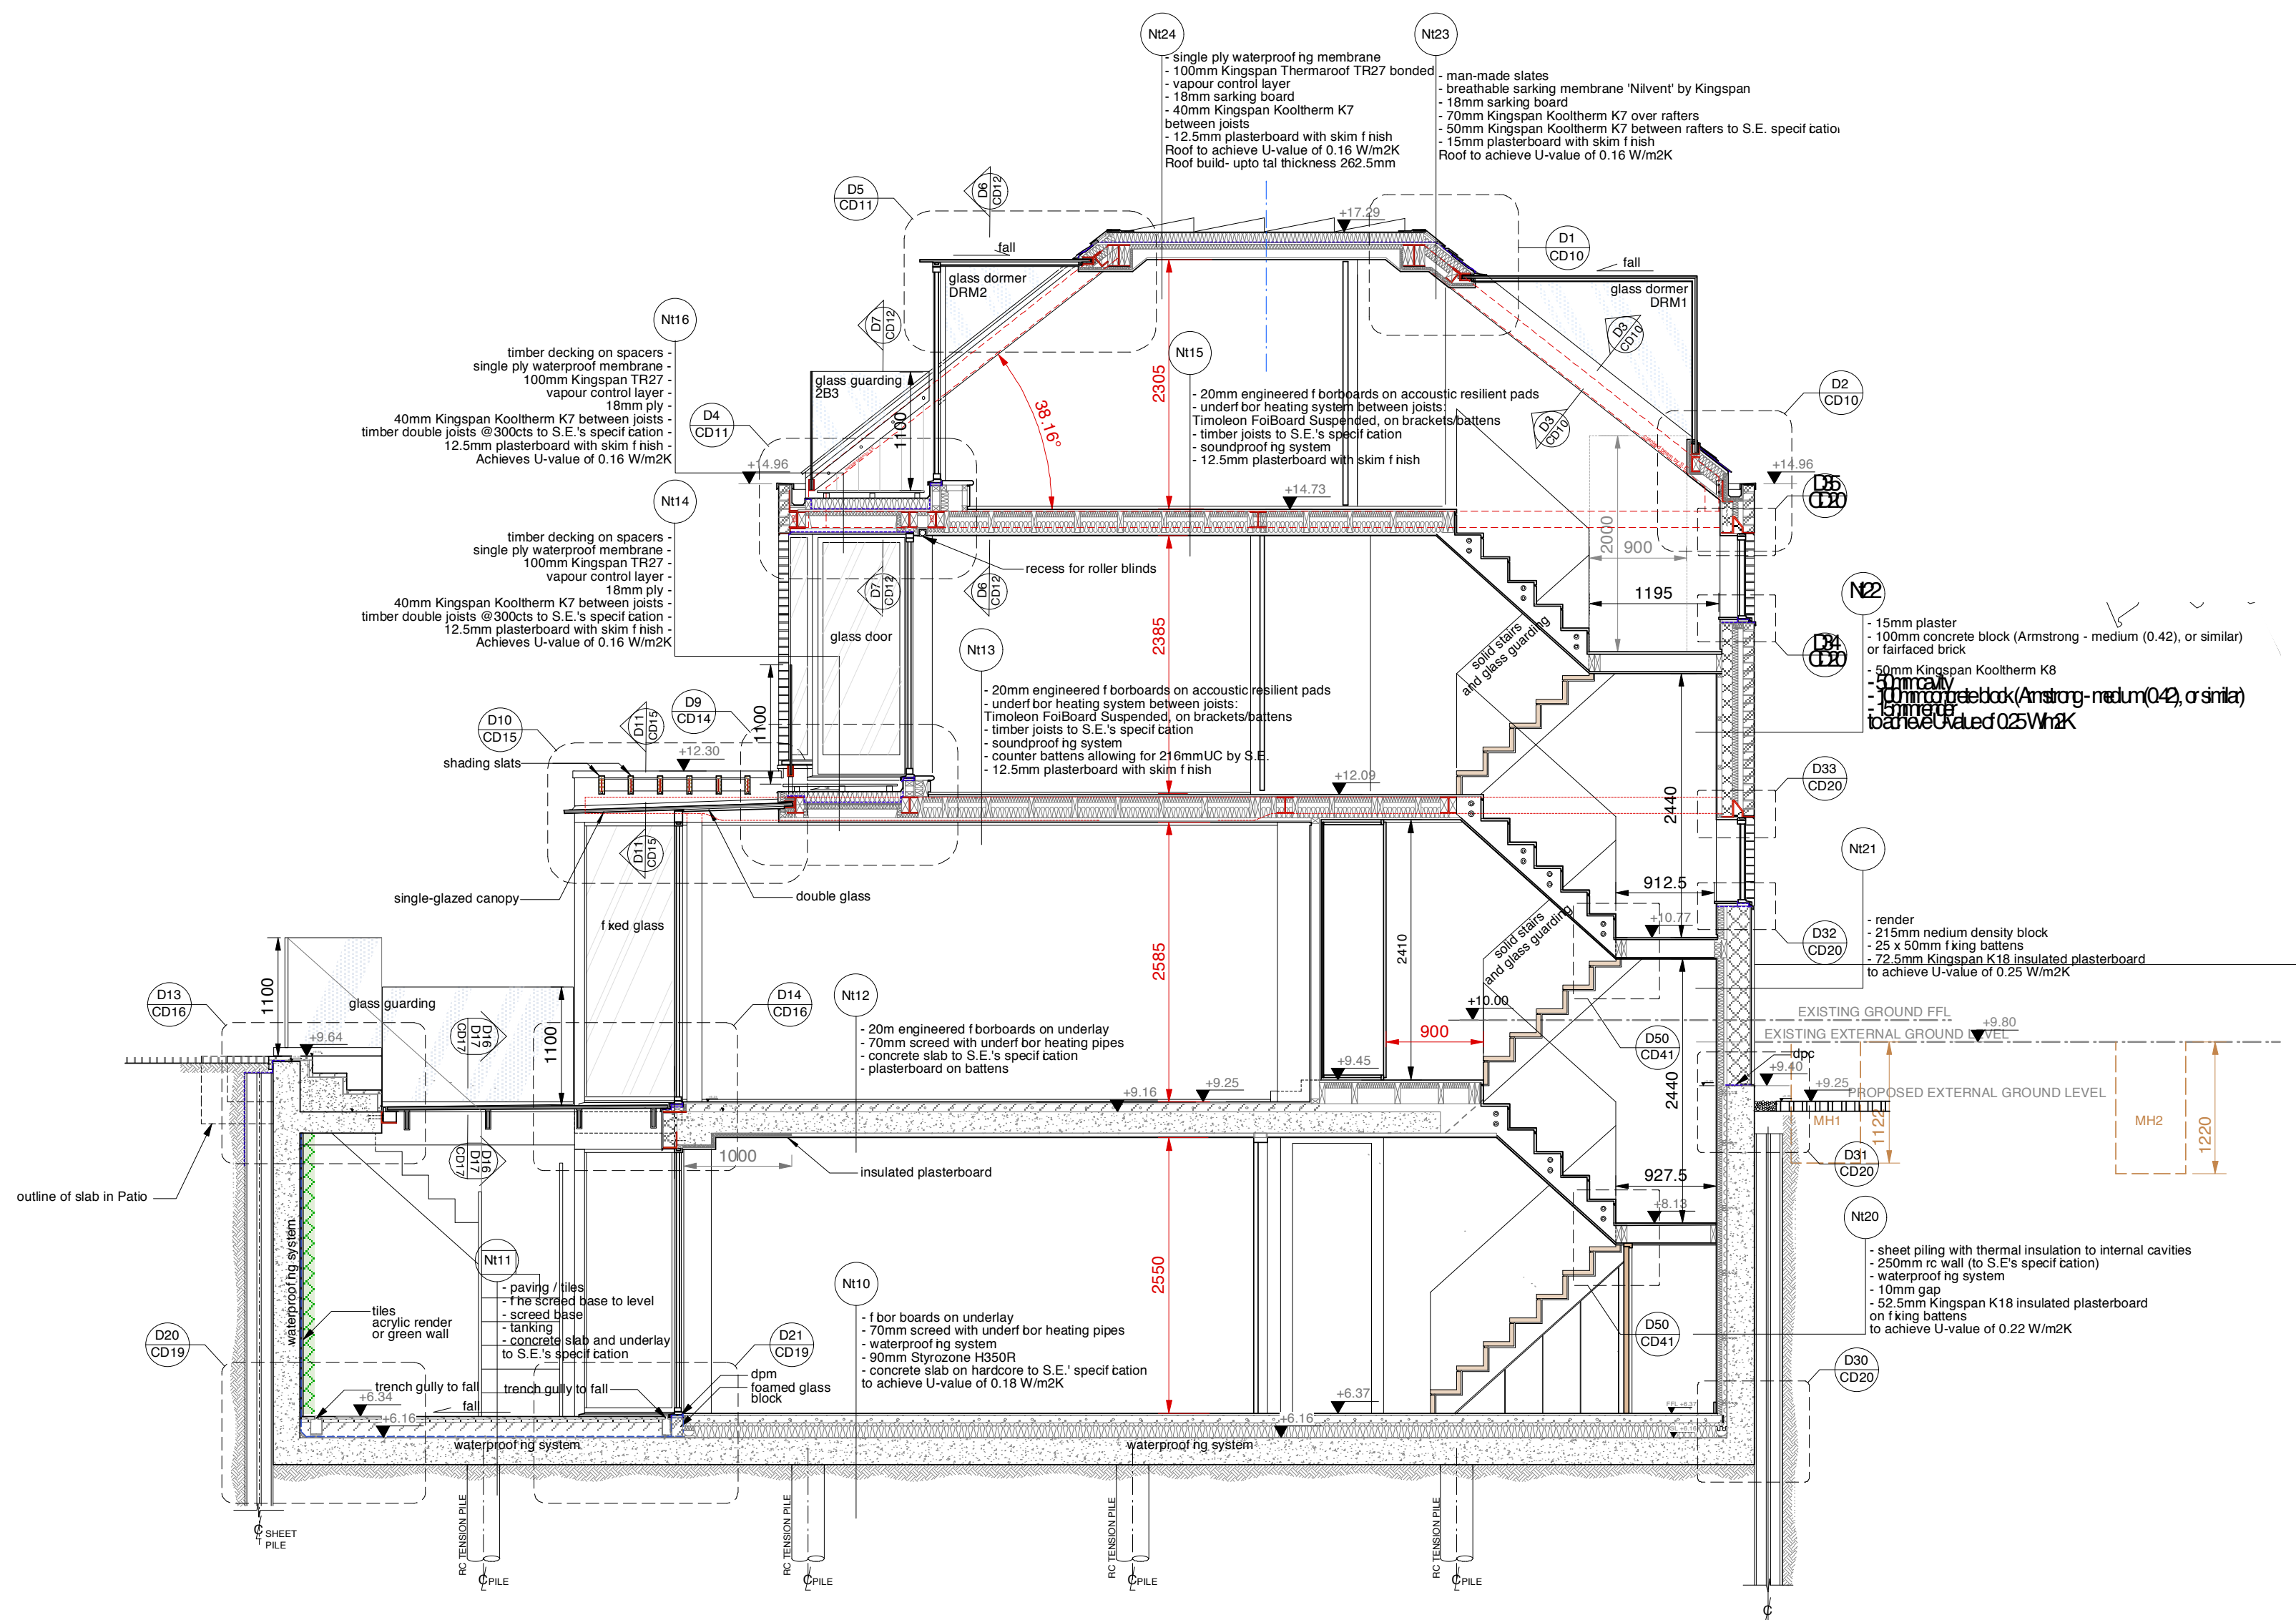


ev A (19.06.2015.) Details updated.
ev B (24.06.2015.) Update to laws and details

TENDER

ALL DIMENSIONS
TO BE CHECKED ON SITE
DO NOT SCALE

DRAWING
SECTION E - PROPOSED

PROJECT
5 KEMPLAY ROAD, NW3

CLIENT
MR & MRS FOURNIER

TAG
ARCHITECTS

TAG ARCHITECTS
14 BELSIZE CRESCENT, HAMPSTEAD, LONDON NW3 5QU
TEL : 020 7431 7974

DATE	SCALE
01.15	1:50
	@A2
JOB	DRAWING
126A	C83B