



version	date	author	version notes
P1	As dwg	As dwg	Initial issue

LEGEND

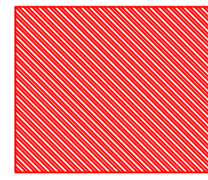

DENOTES AREAS TO BE STRIPPED OUT

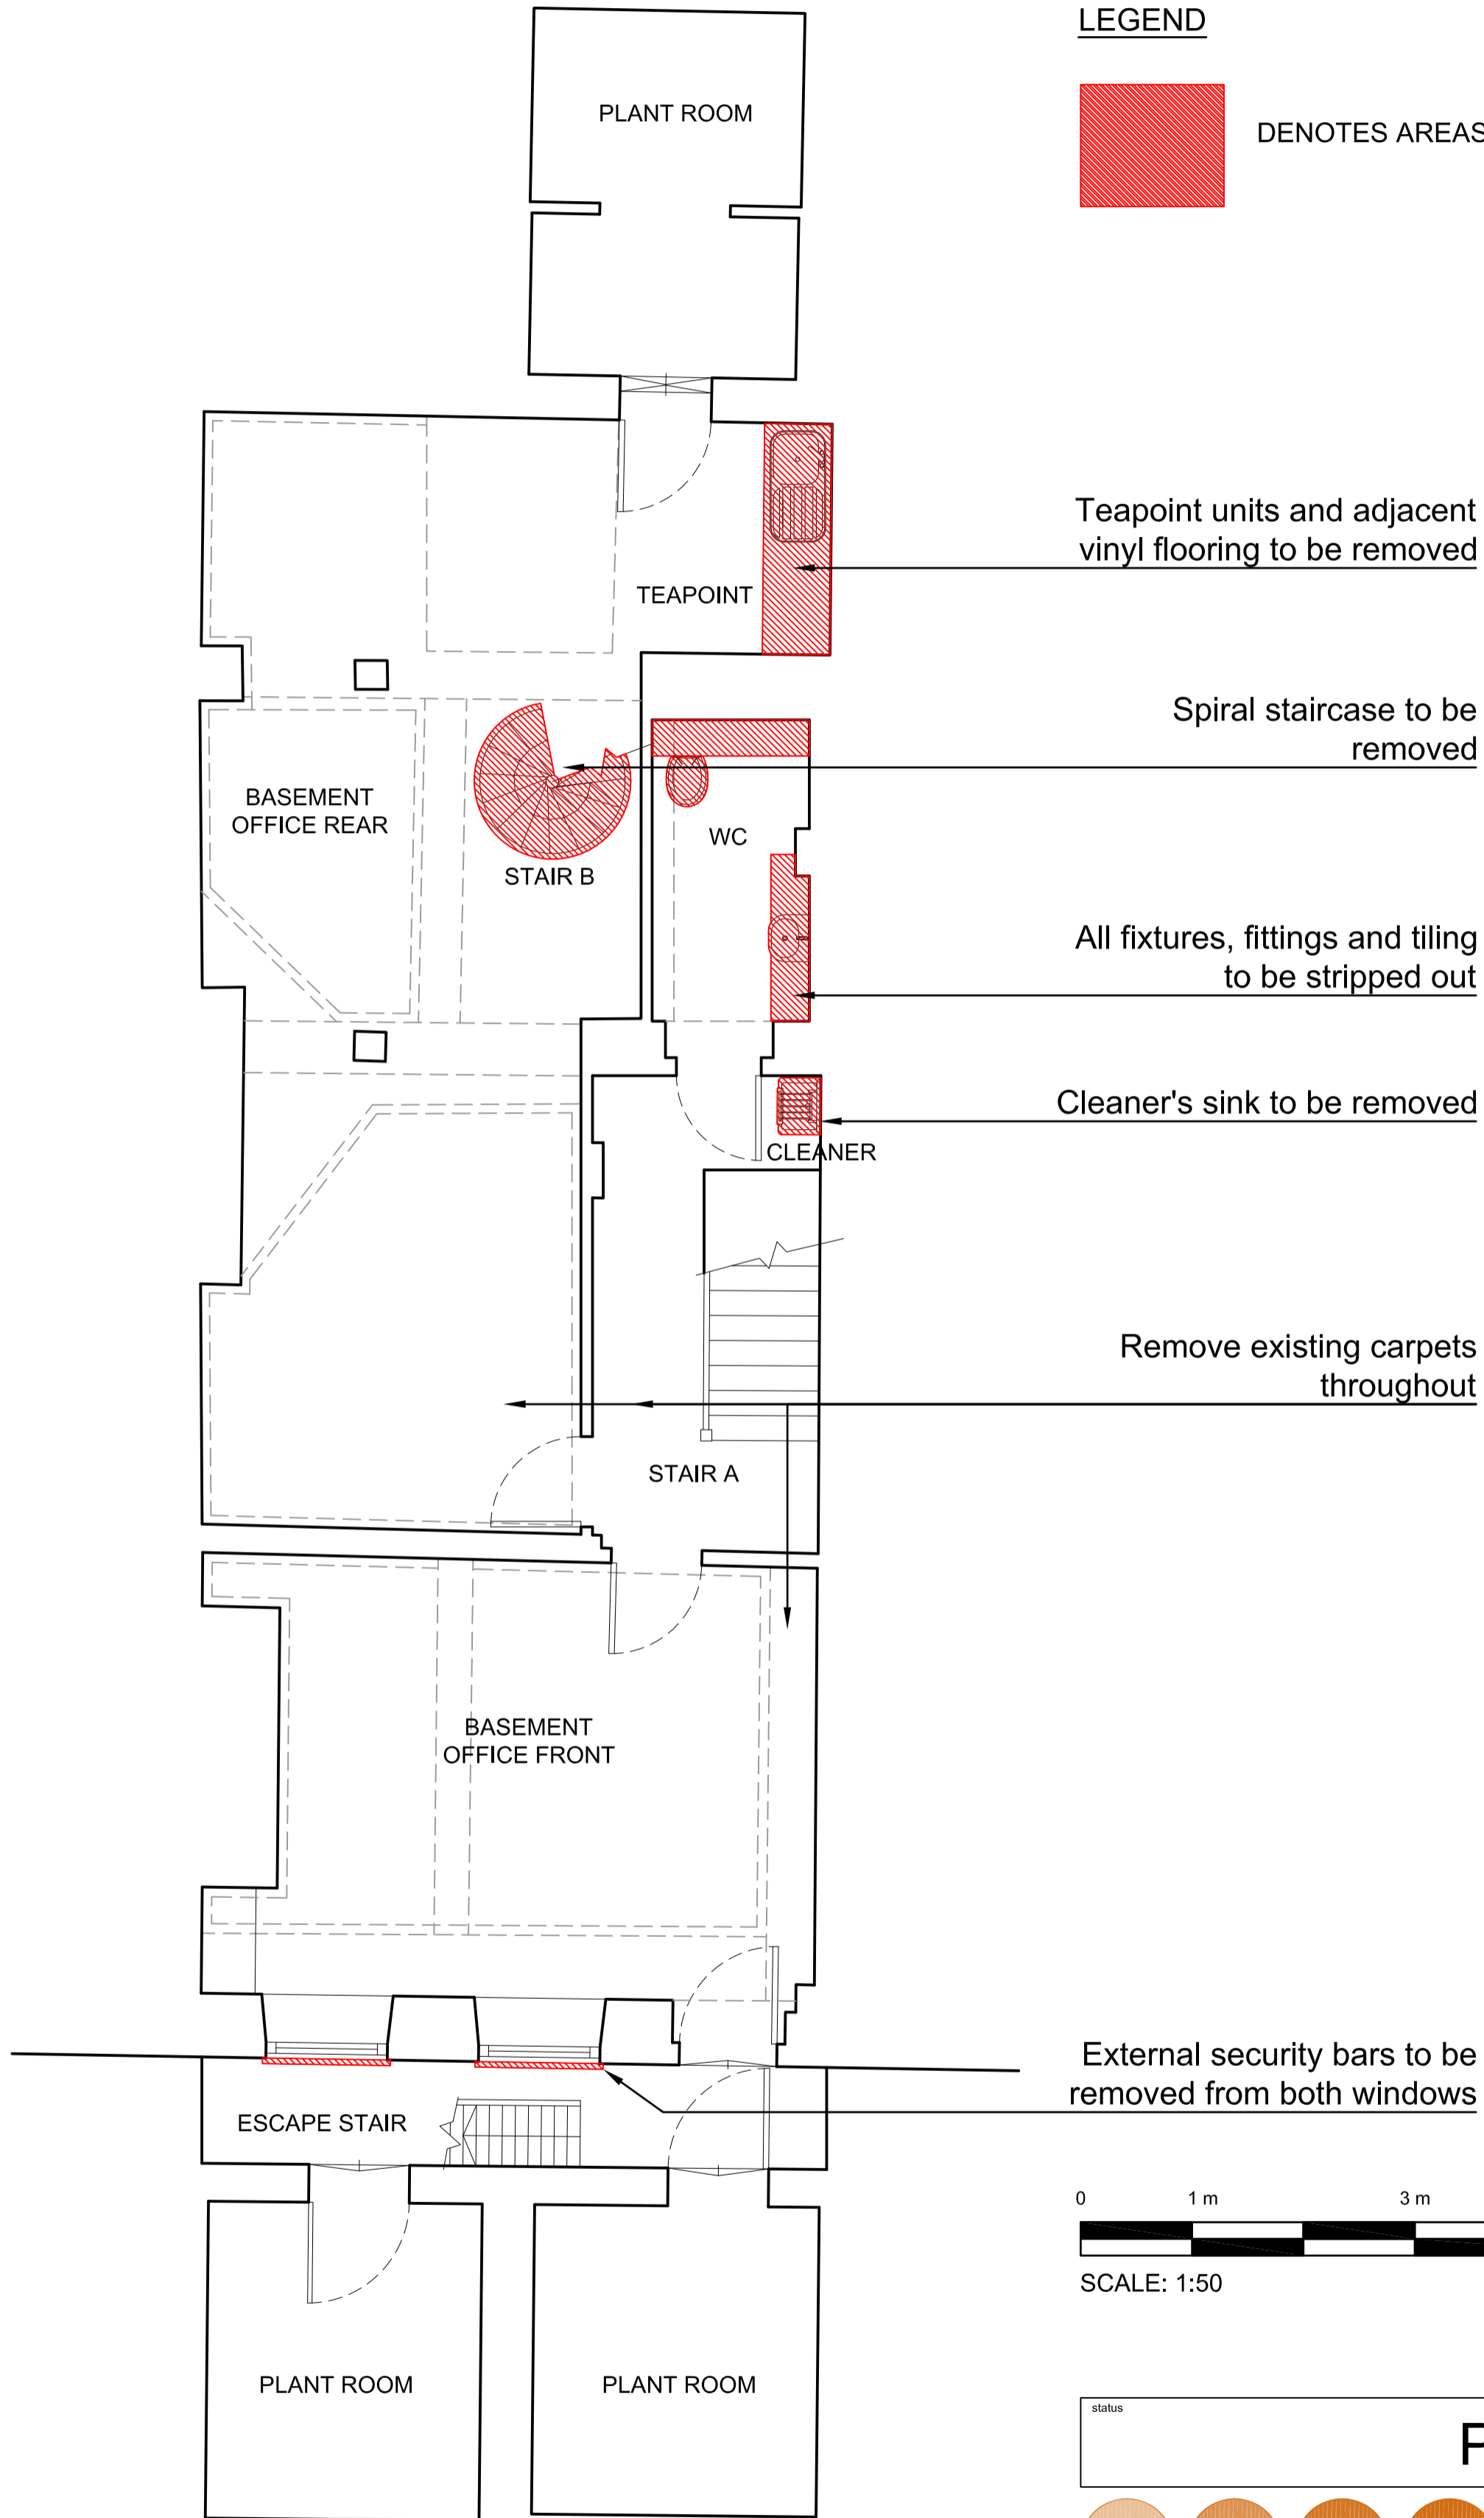

Teapoint units and adjacent vinyl flooring to be removed

Spiral staircase to be removed

All fixtures, fittings and tiling to be stripped out


Cleaner's sink to be removed

Remove existing carpets throughout

External security bars to be removed from both windows



SCALE: 1:50

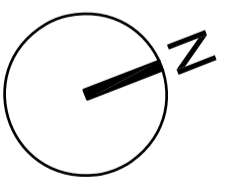

status **Preliminary**



project 35 Great James Street, WC1N

title Basement Demolition Plan

scale 1:50@A2 date 08..12.16 author LH

job no. dwg no.

1532-F0-499

P1

DO NOT SCALE FROM THIS DRAWING : Verify all dimensions on site

© Orbit Architects 83 Blackfriars Road, London SE1 8HA t. 020 7593 3380 w. www.orbitarchitects.com e. info@orbitarchitects.com