


SITE ADDRESS

Camden Street, London, NW1 0LH

Junction with Crowndale Road

Furniture Index: CAM00052AB

Easting/Northing: 529389/183540

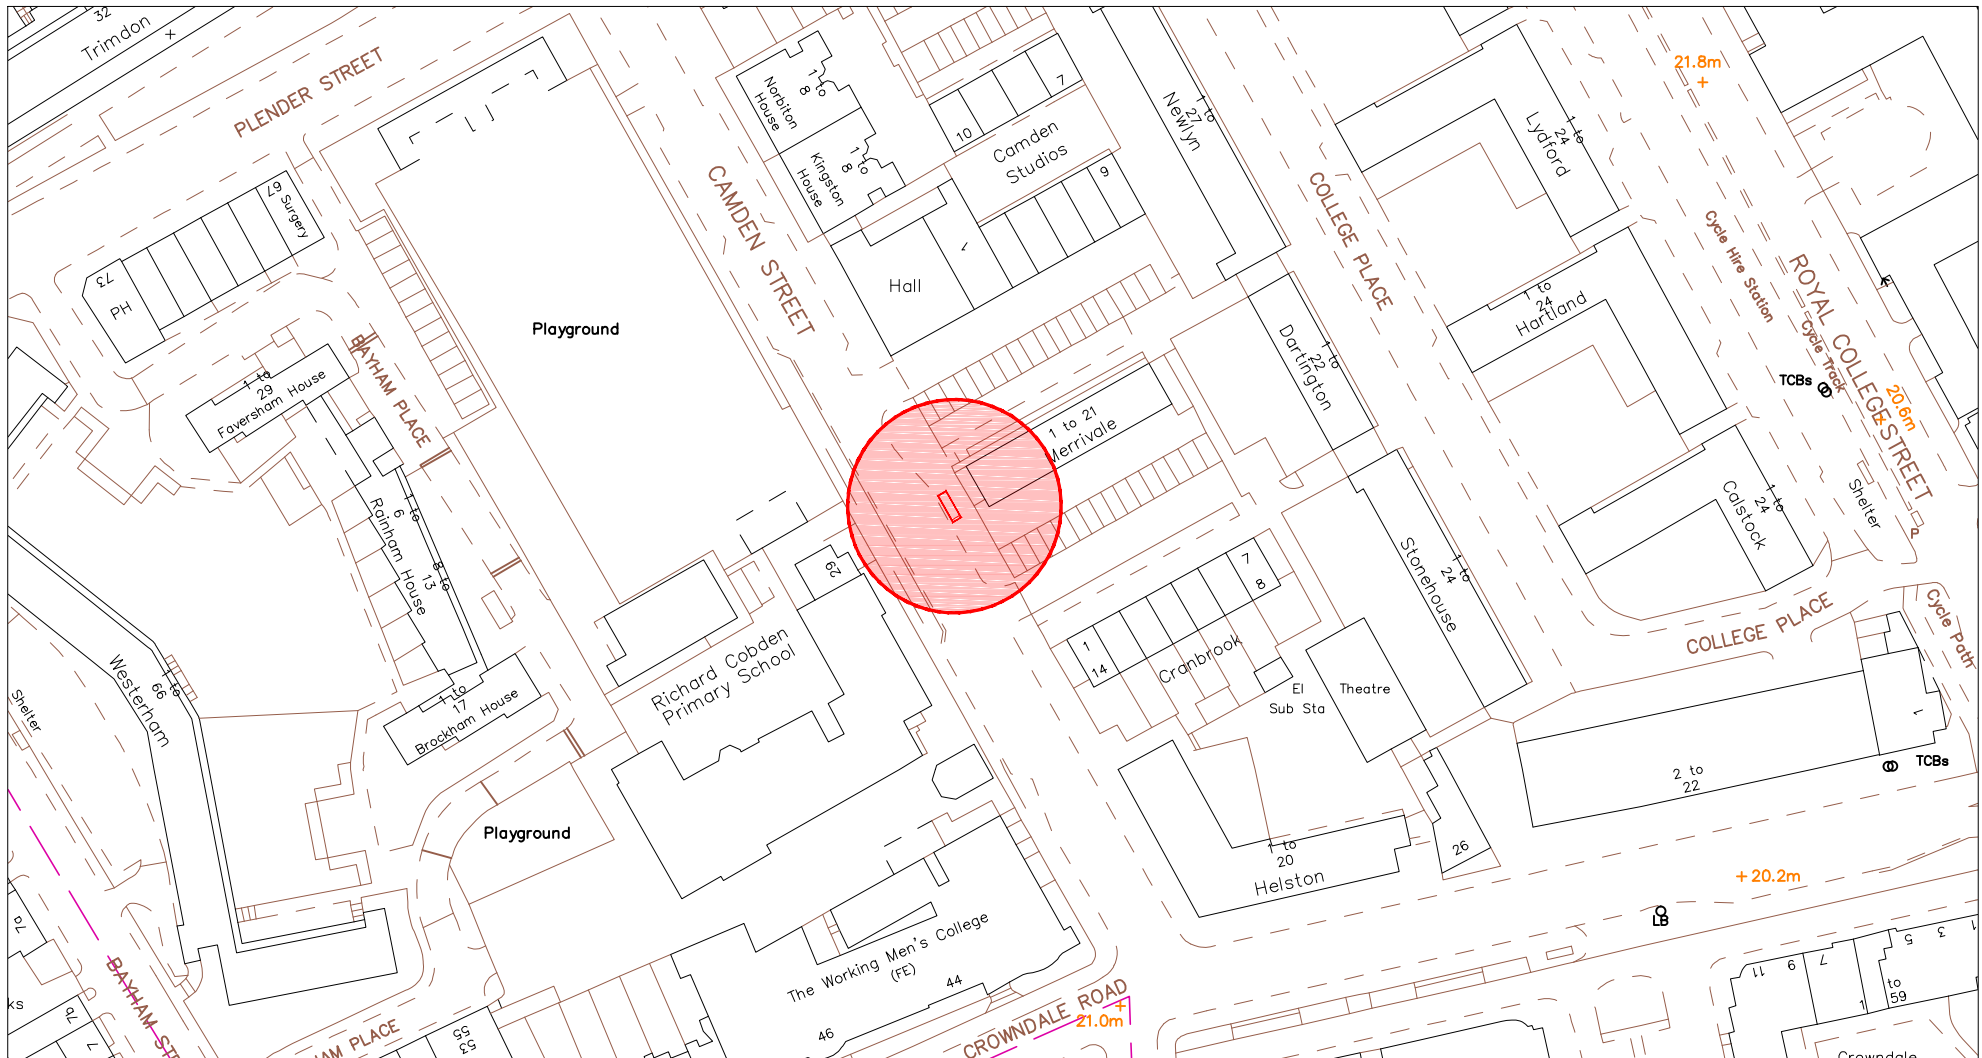


SITE ADDRESS

Camden Street, London, NW1 0LH

Junction with Crowndale Road

Furniture Index: CAM00052AB

Easting/Northing: 529389/183540

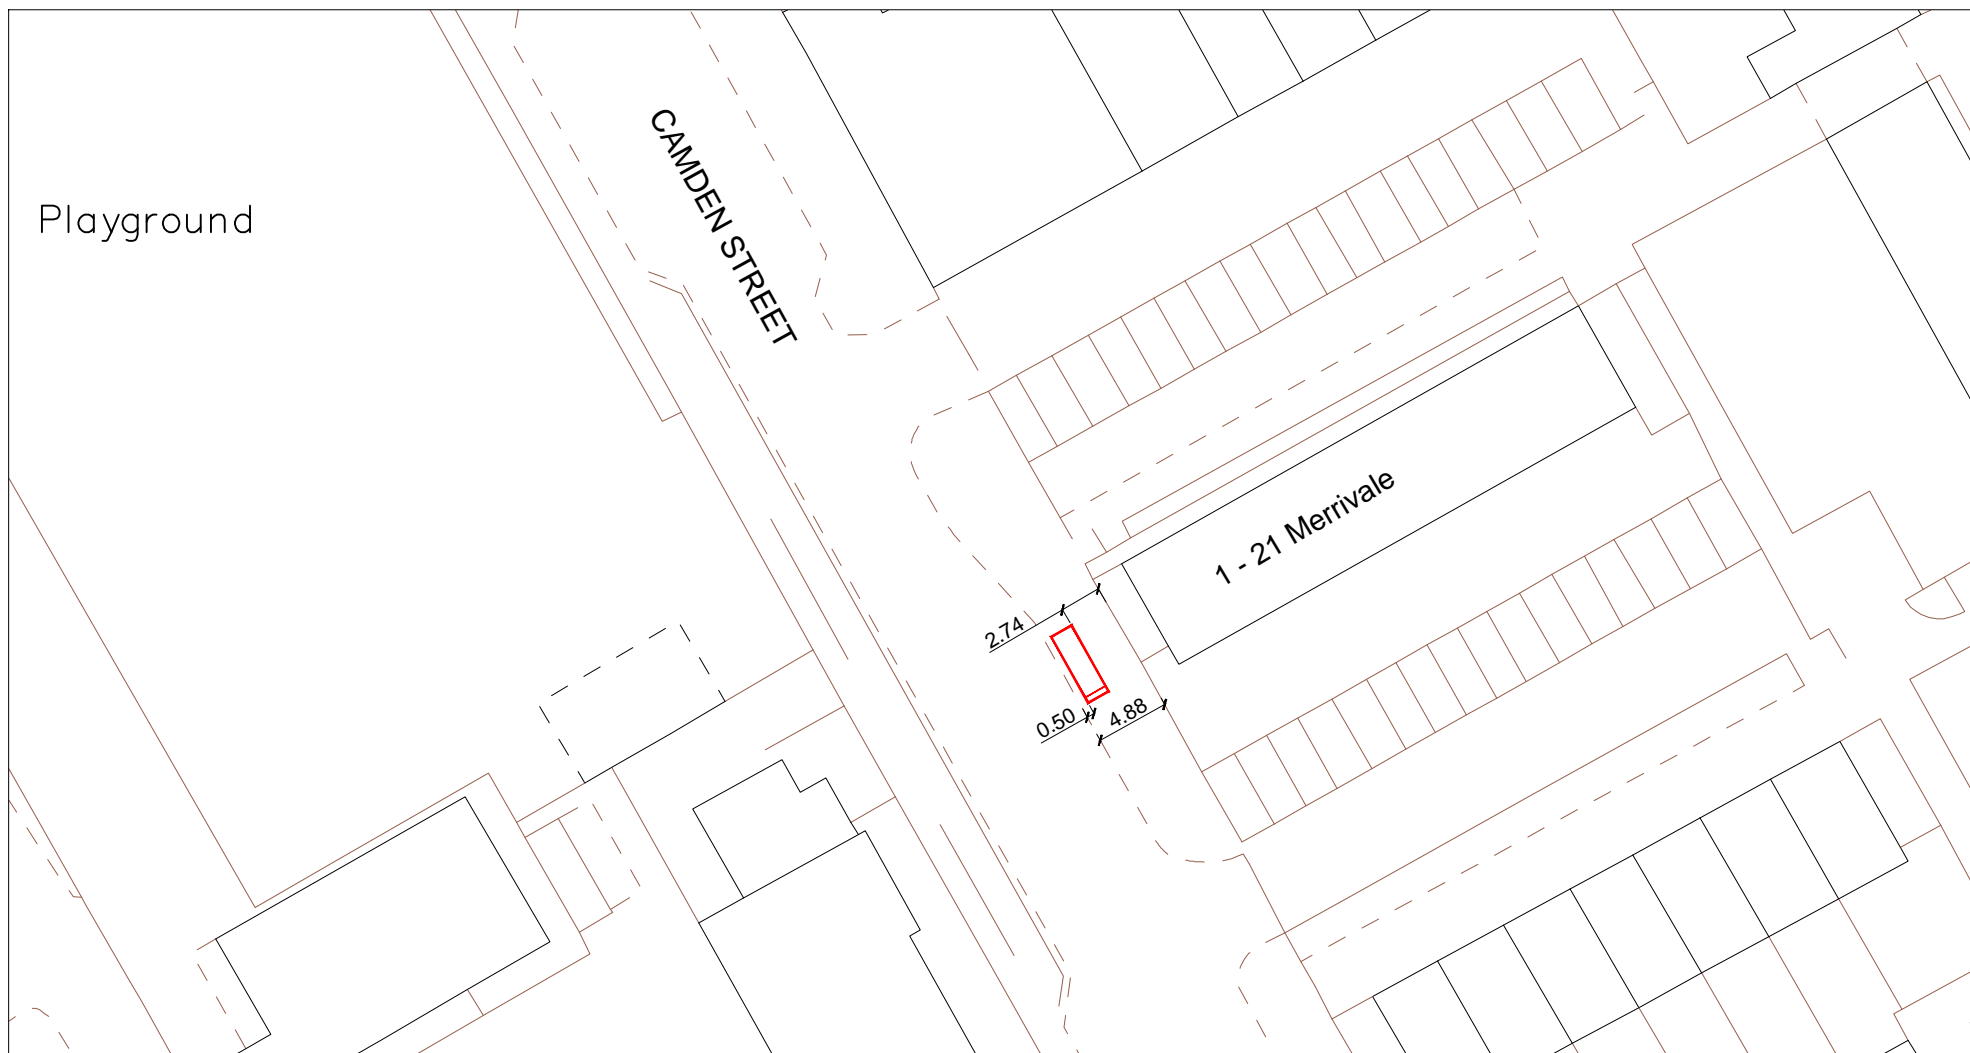

SCALE BAR [1:500 @ A4]



SITE ADDRESS

Camden Street, London, NW1 0LH
Junction with Crowndale Road
Furniture Index: CAM00052AB
Easting/Northing: 529389/183540



PROPOSED ADVERTISING DISPLAY

The proposed advertising panel will comprise a double sided freestanding digital display unit at one end of the bus shelter. This will be viewed as an integral part of the existing shelter design.




SITE ADDRESS

Camden Street, London, NW1 0LH

Junction with Crowndale Road

Furniture Index: CAM00052AB

Easting/Northing: 529389/183540

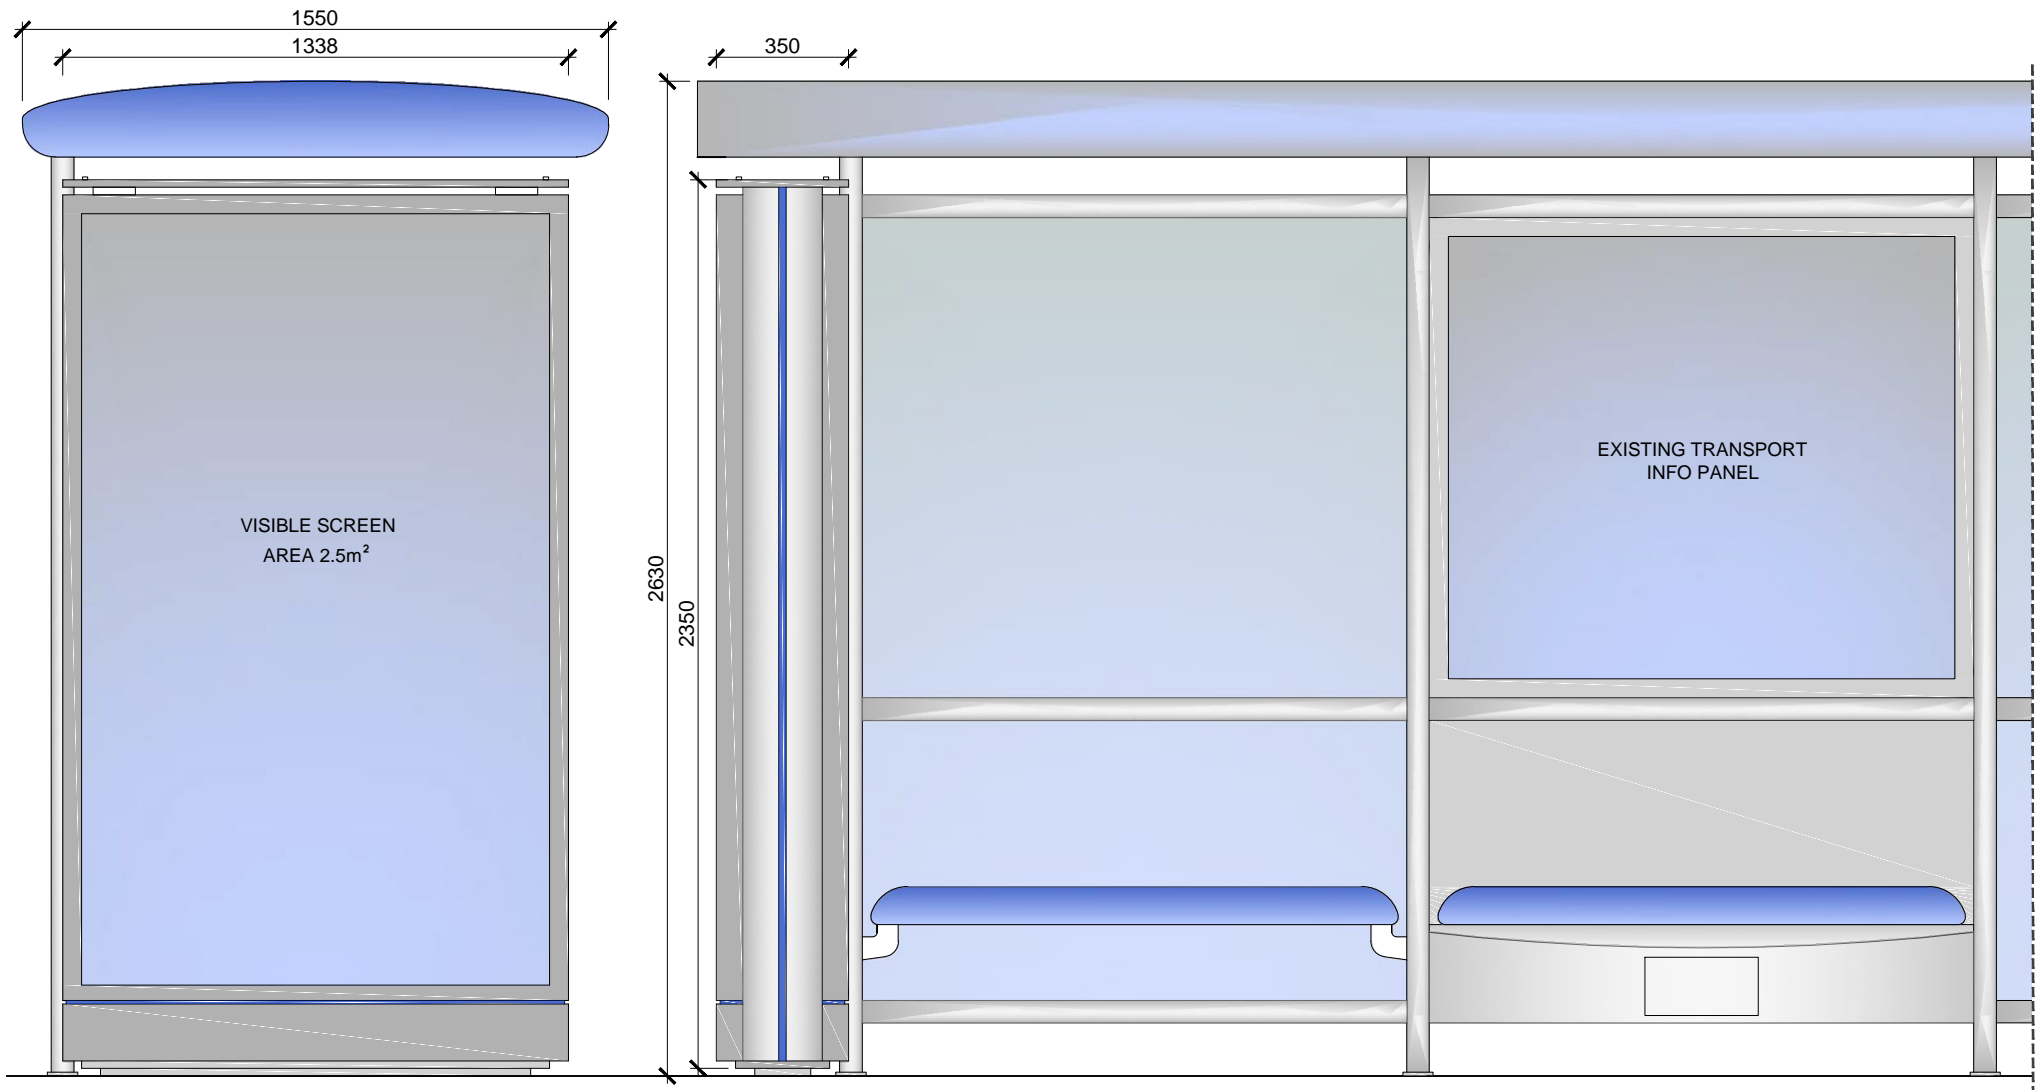

SCALE BAR [1:20 @ A4]

