


NOTE:
 ALL DIMENSIONS WITH * (STAR) ARE ANTICIPATED AND SHOULD BE CHECKED AND CONFIRMED ON SITE PRIOR TO CONSTRUCTION

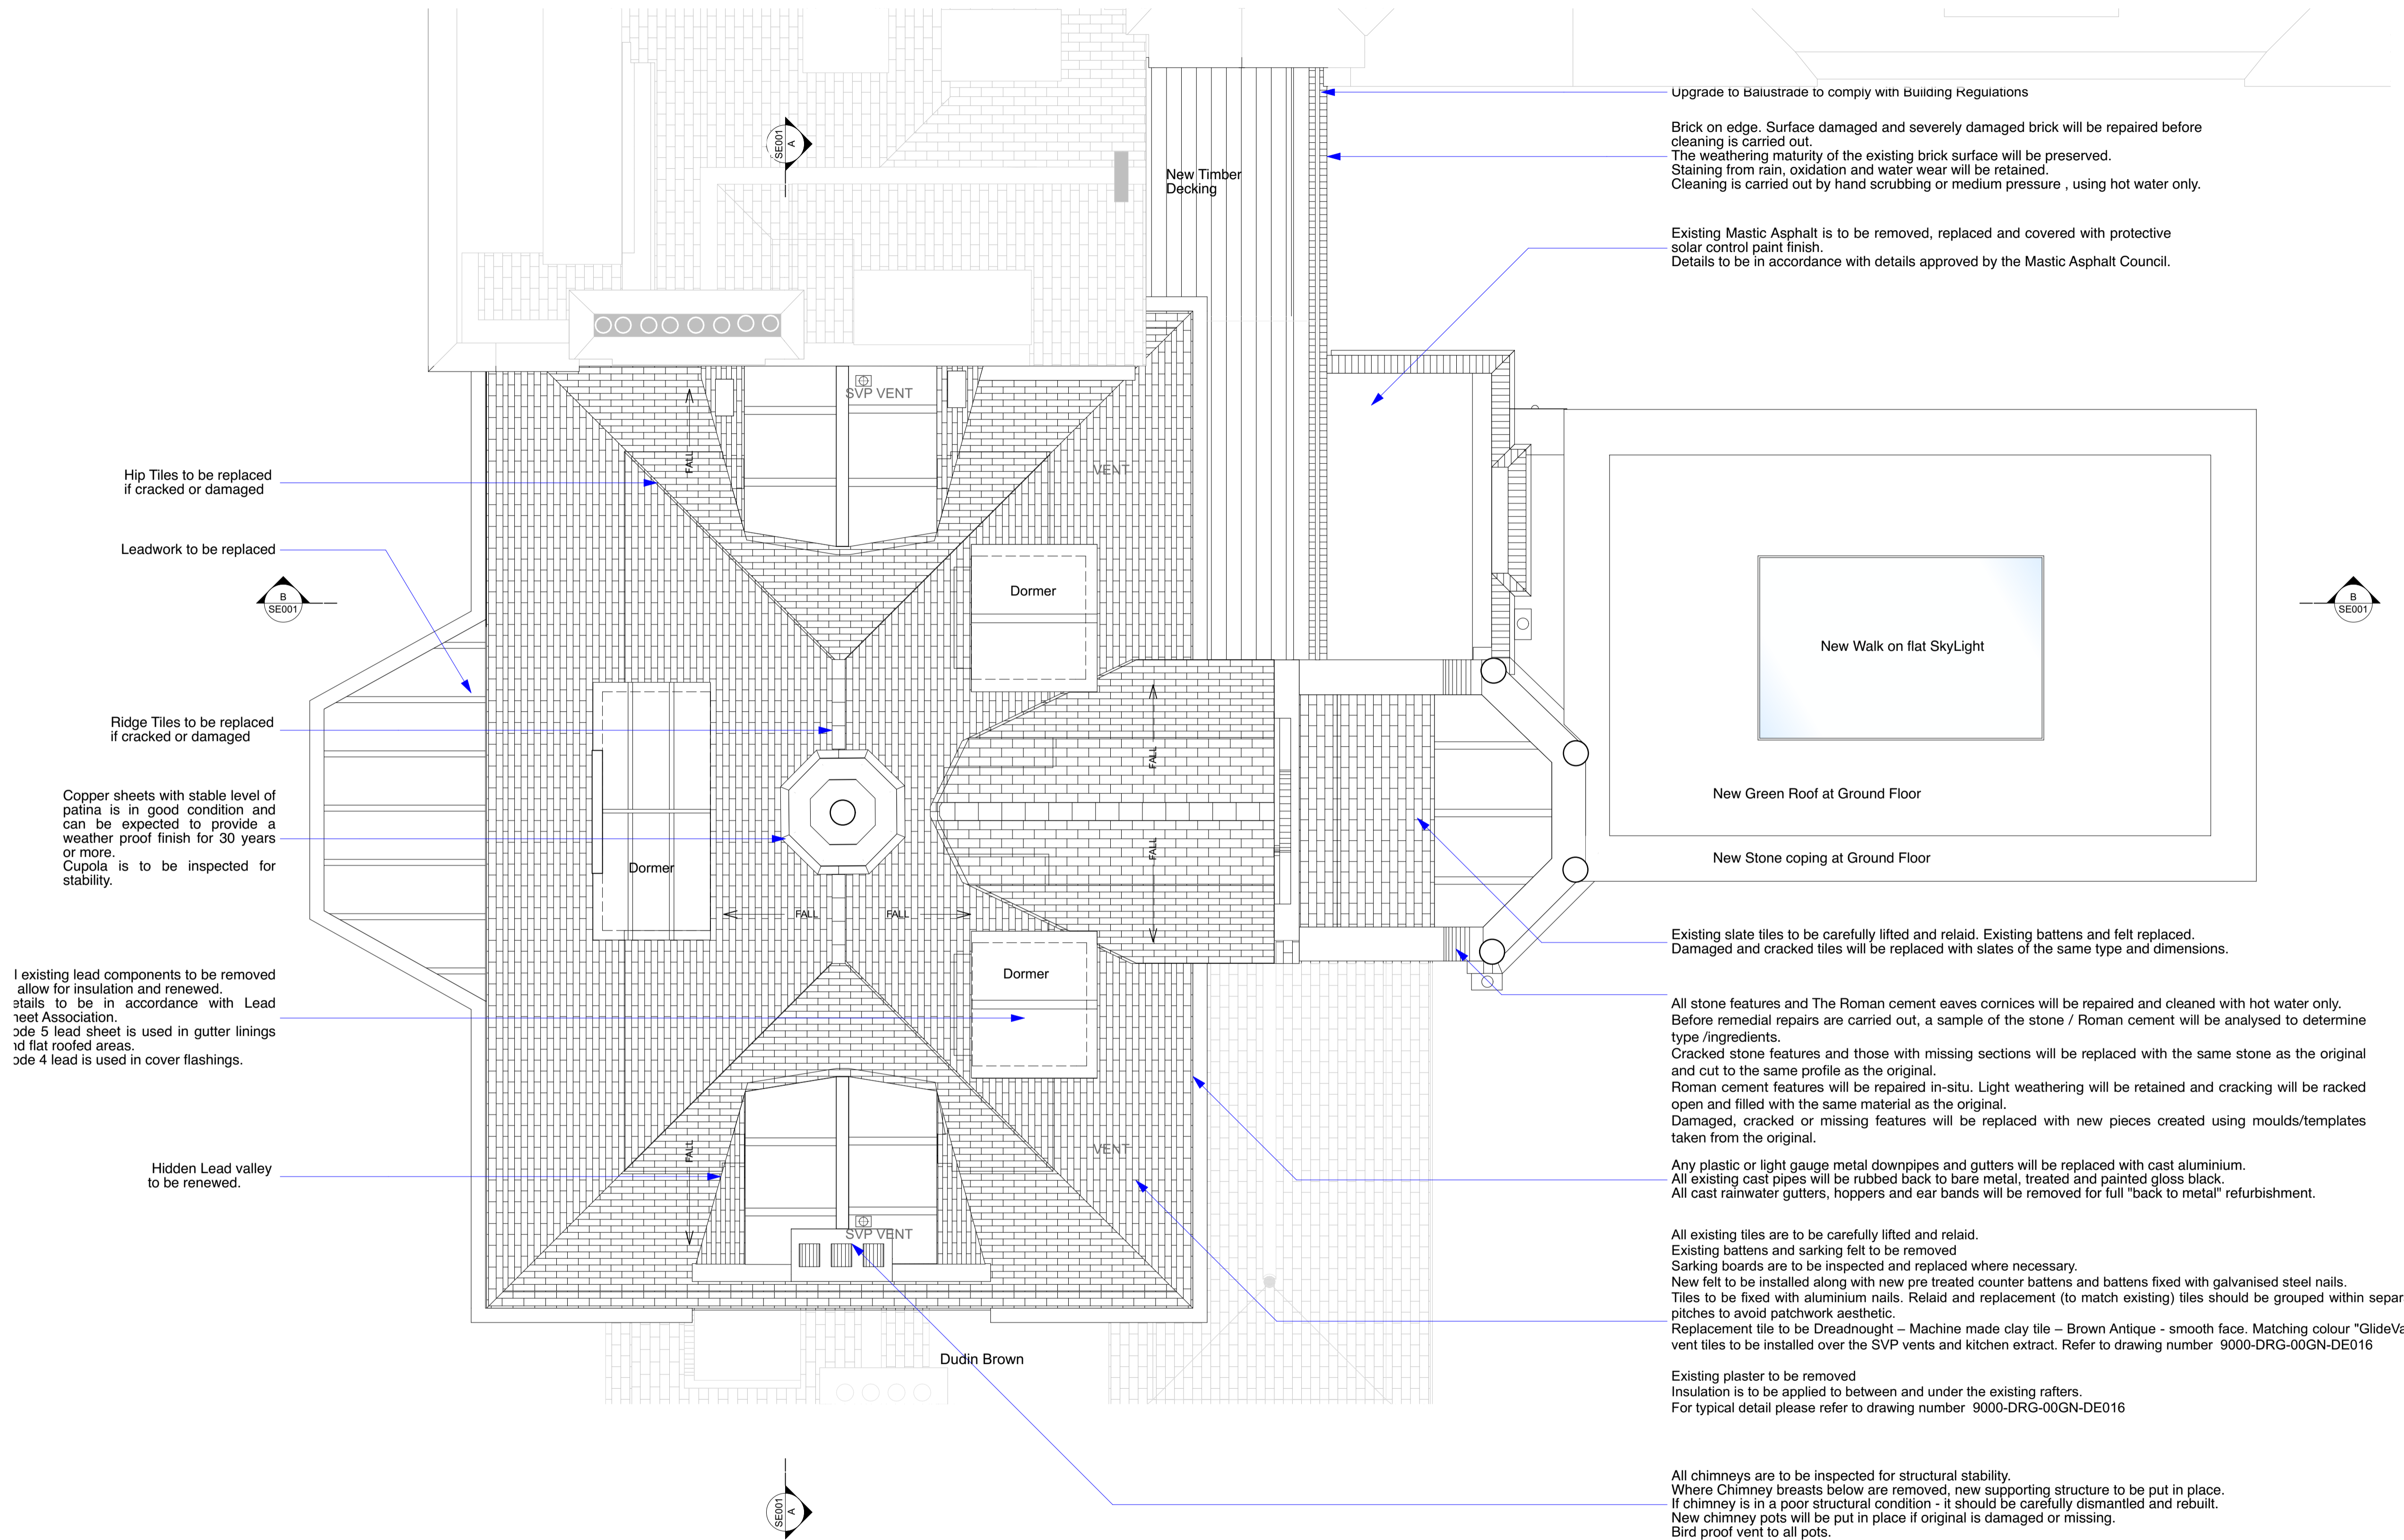

CONSTRUCTION

Revision	DRN	CHKD	DATE
C1 Issued for Construction	KC	TW	12/12/2016



CLIENT
 MOUNT ANVIL LTD

PROJECT
 KIDDERPORE AVENUE

DRAWING
 Skeel Library
 Level RF Proposed GA Plan

SCALE 1:50 @ A1 DATE December 2016

DRAWING No. 15 230 DRAWN BY GC
 9000-DRG-03SK-RF010 REV C1

A & Q PARTNERSHIP (LONDON) LTD
 THE LUX BUILDING, 2-4 HOXTON SQUARE, LONDON N1 6 NU
 Tel: 020 7613 2244 Fax: 020 7613 2642 Email: london@aqp.co.uk
 ARCHITECTURE DESIGN MASTERPLANNING INTERIORS