



scale

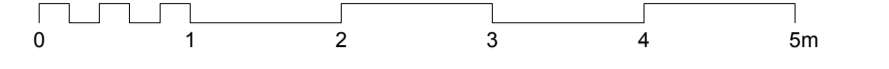

revisions

--	PLANNING	09.01.17
----	----------	----------

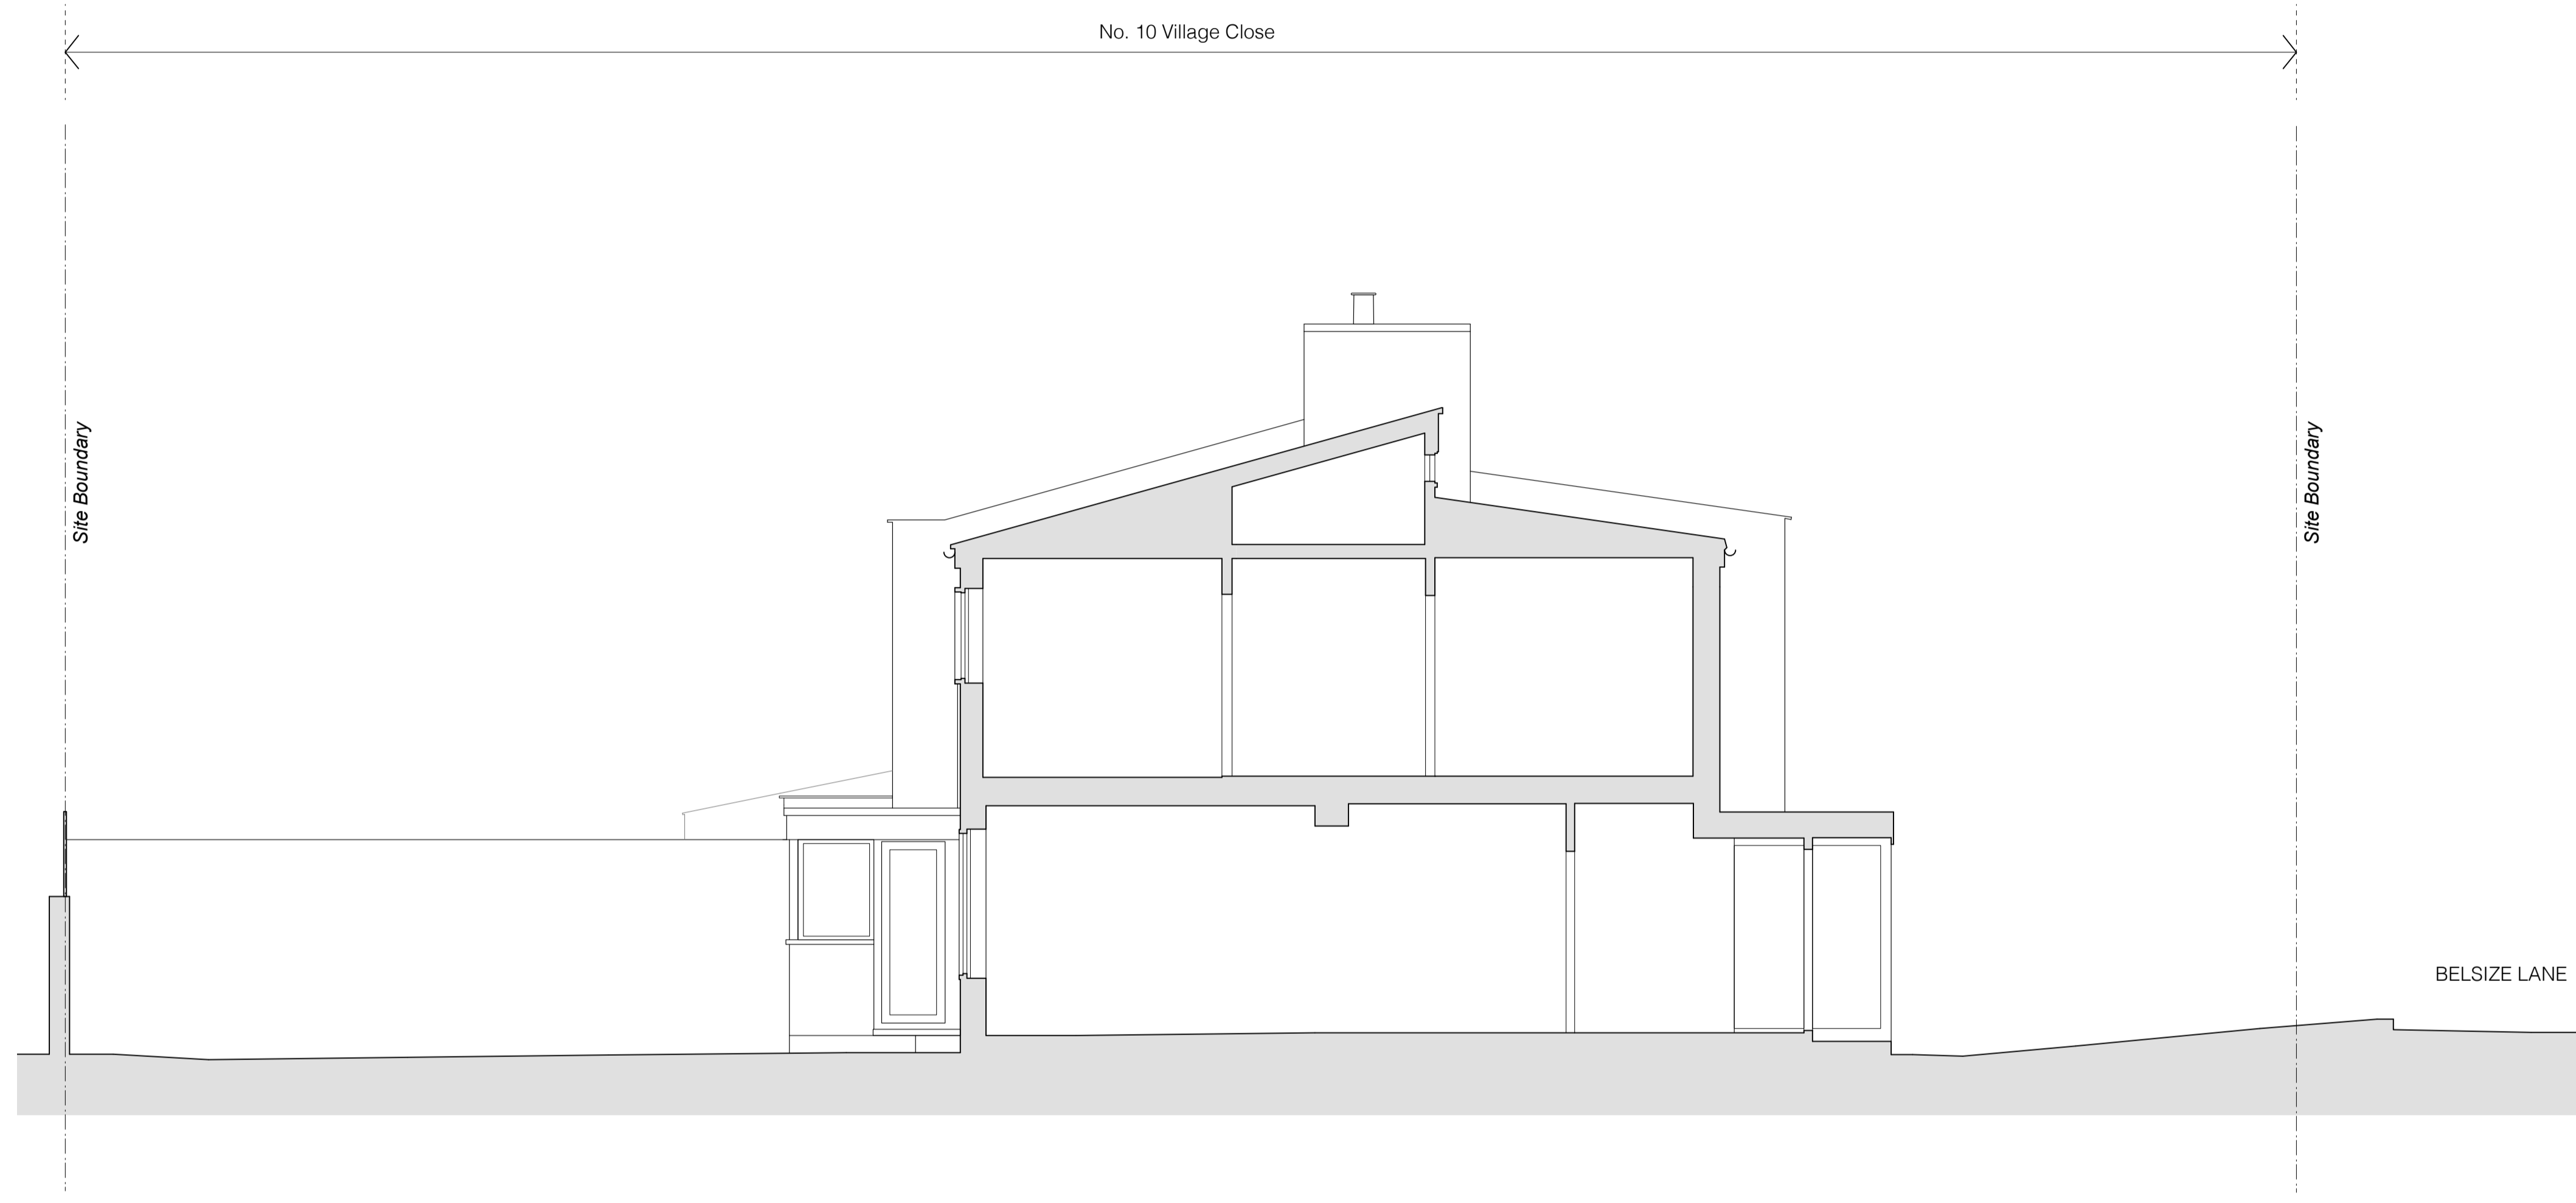

SECTION A: EXISTING

FOR PLANNING

client	
Gabe + Lauren Turner	
scale	
1:100 at A3	
project	
10 Village Close	
drawing title	
Existing Section A	
drawing no	rev
1603_EX_300	--

STUDIOCARVER