


Ground Floor 12 & 13 Gray's Inn Square (Not to scale)

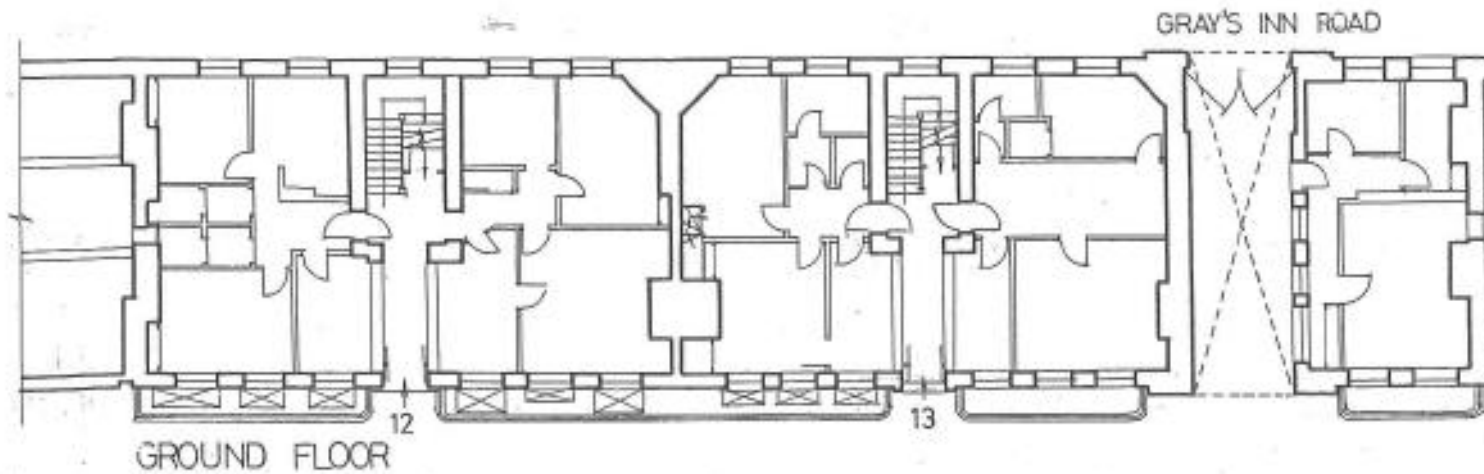

Title

12-13-14 GRAYS INN SQUARE

VIGERS CHARTERED SURVEYORS
33 MARGARET STREET LONDON W1N 7LA
Telephone 01 637 3161



Date NOV 1979

Scale

1 : 200

Drawn by

Drawing No.

3863/25