



01 : GREEN ROOF SECTION : 1:20 @ A1

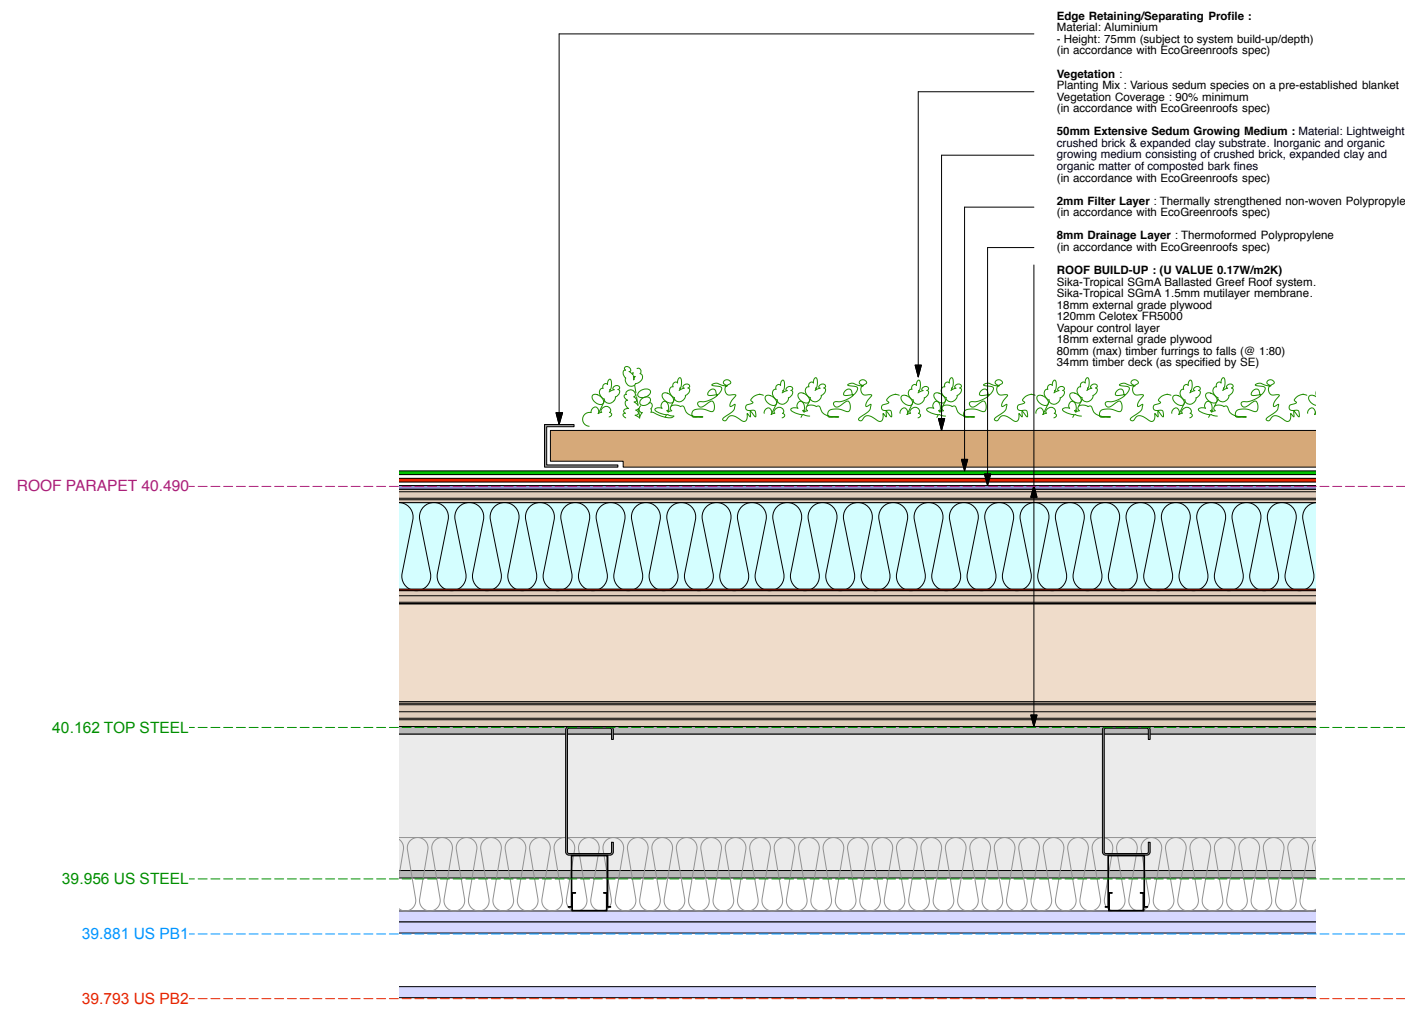

02 : GREEN ROOF DETAIL : 1:5 @ A1

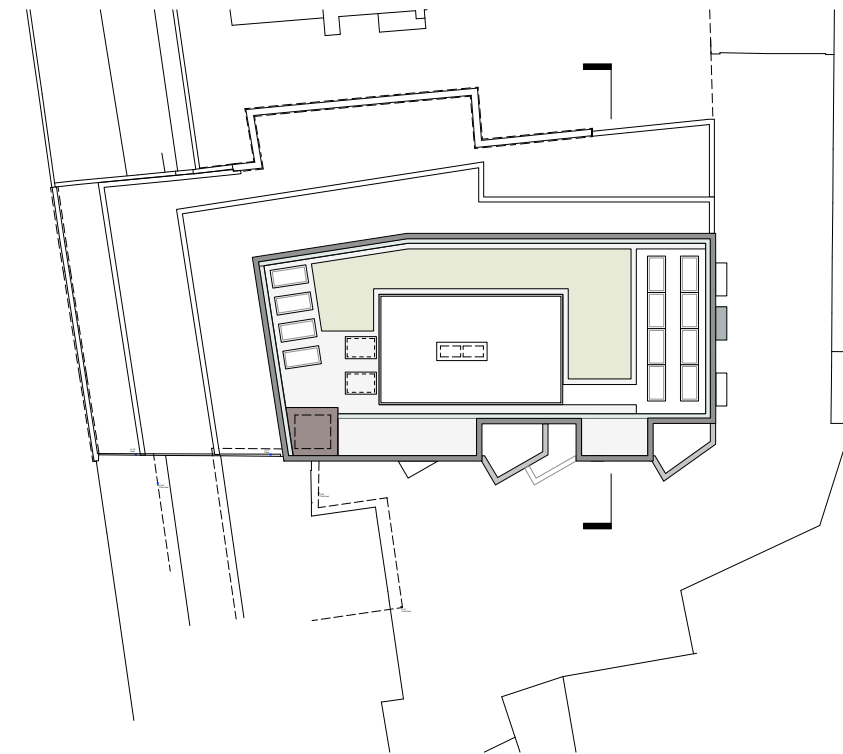

02 : GREEN ROOF REFERENCE PLAN : NTS

GREEN ROOF SECTION AND DETAIL

gpad architecture & interior design	
CLIENT: BOULTBEE BROOKS (HATTON WALL) LTD	
PROJECT: 18-26 HATTON WALL LONDON EC1N 8JH	
TITLE: GREEN ROOF SECTION AND DETAIL	
DWGNO: 435-GA.60	REV:
DRAWN BY: DS/CB/JJA	SCALE: 1:20 & 1:5 @ A1
CHECKED BY: DNE	DATE: JAN 17
T: 020 7549 2133	DRG 1
F: 020 7549 2144	See Drawing Sheet
E: info@gpad.com	London
W: www.gpad.com	London EC1V 0B2
<small>The drawing is the property of gpad and shall not be reproduced, stored or disseminated in any form or by any means without the prior written permission of gpad. All rights reserved. It is to be used only for the project and shall not be used for any other purpose. 
REVISION:	PRINT SIZE: A1