
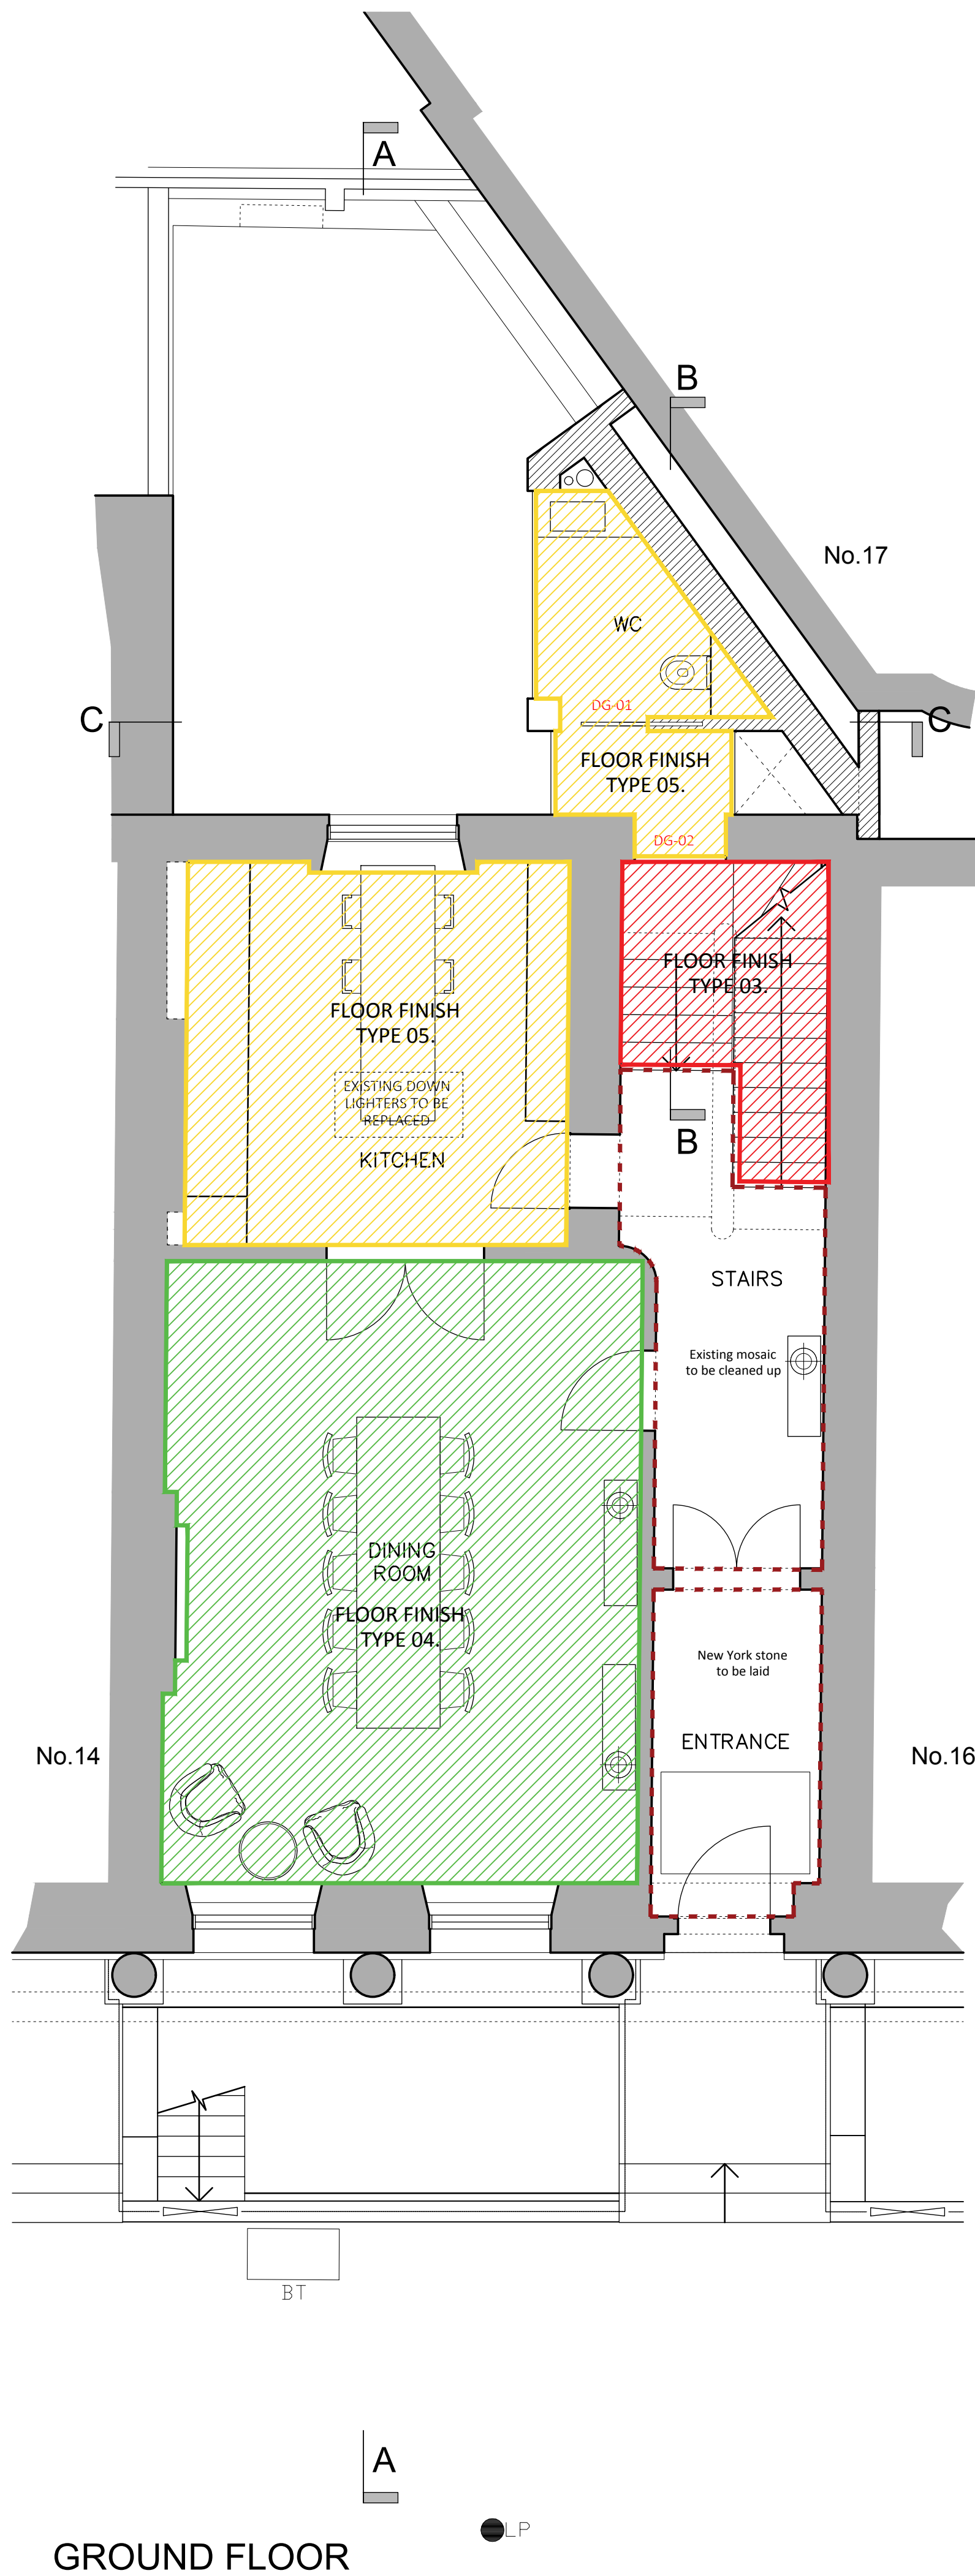


FOR PLANNING

PLANNING CONDITION 4A/B ref 2016/3455/L
DETAILED DRAWINGS - Floor Finishes

Floor Finish types:

01.	600 x600 porcelain grey 'stone' tile	
02.	10mm solid on ply Engineered grey stained oak 150mm planks	
03.	Carpet runner and existing stone (stone to be repainted)	
04.	Herringbone 10mm solid on ply Engineered grey stained oak	
05.	Porcelain calacatta 'stone' large tiles	
06.	Porcelain calacatta 'stone' Slab Size tiles	
06.	As noted.	

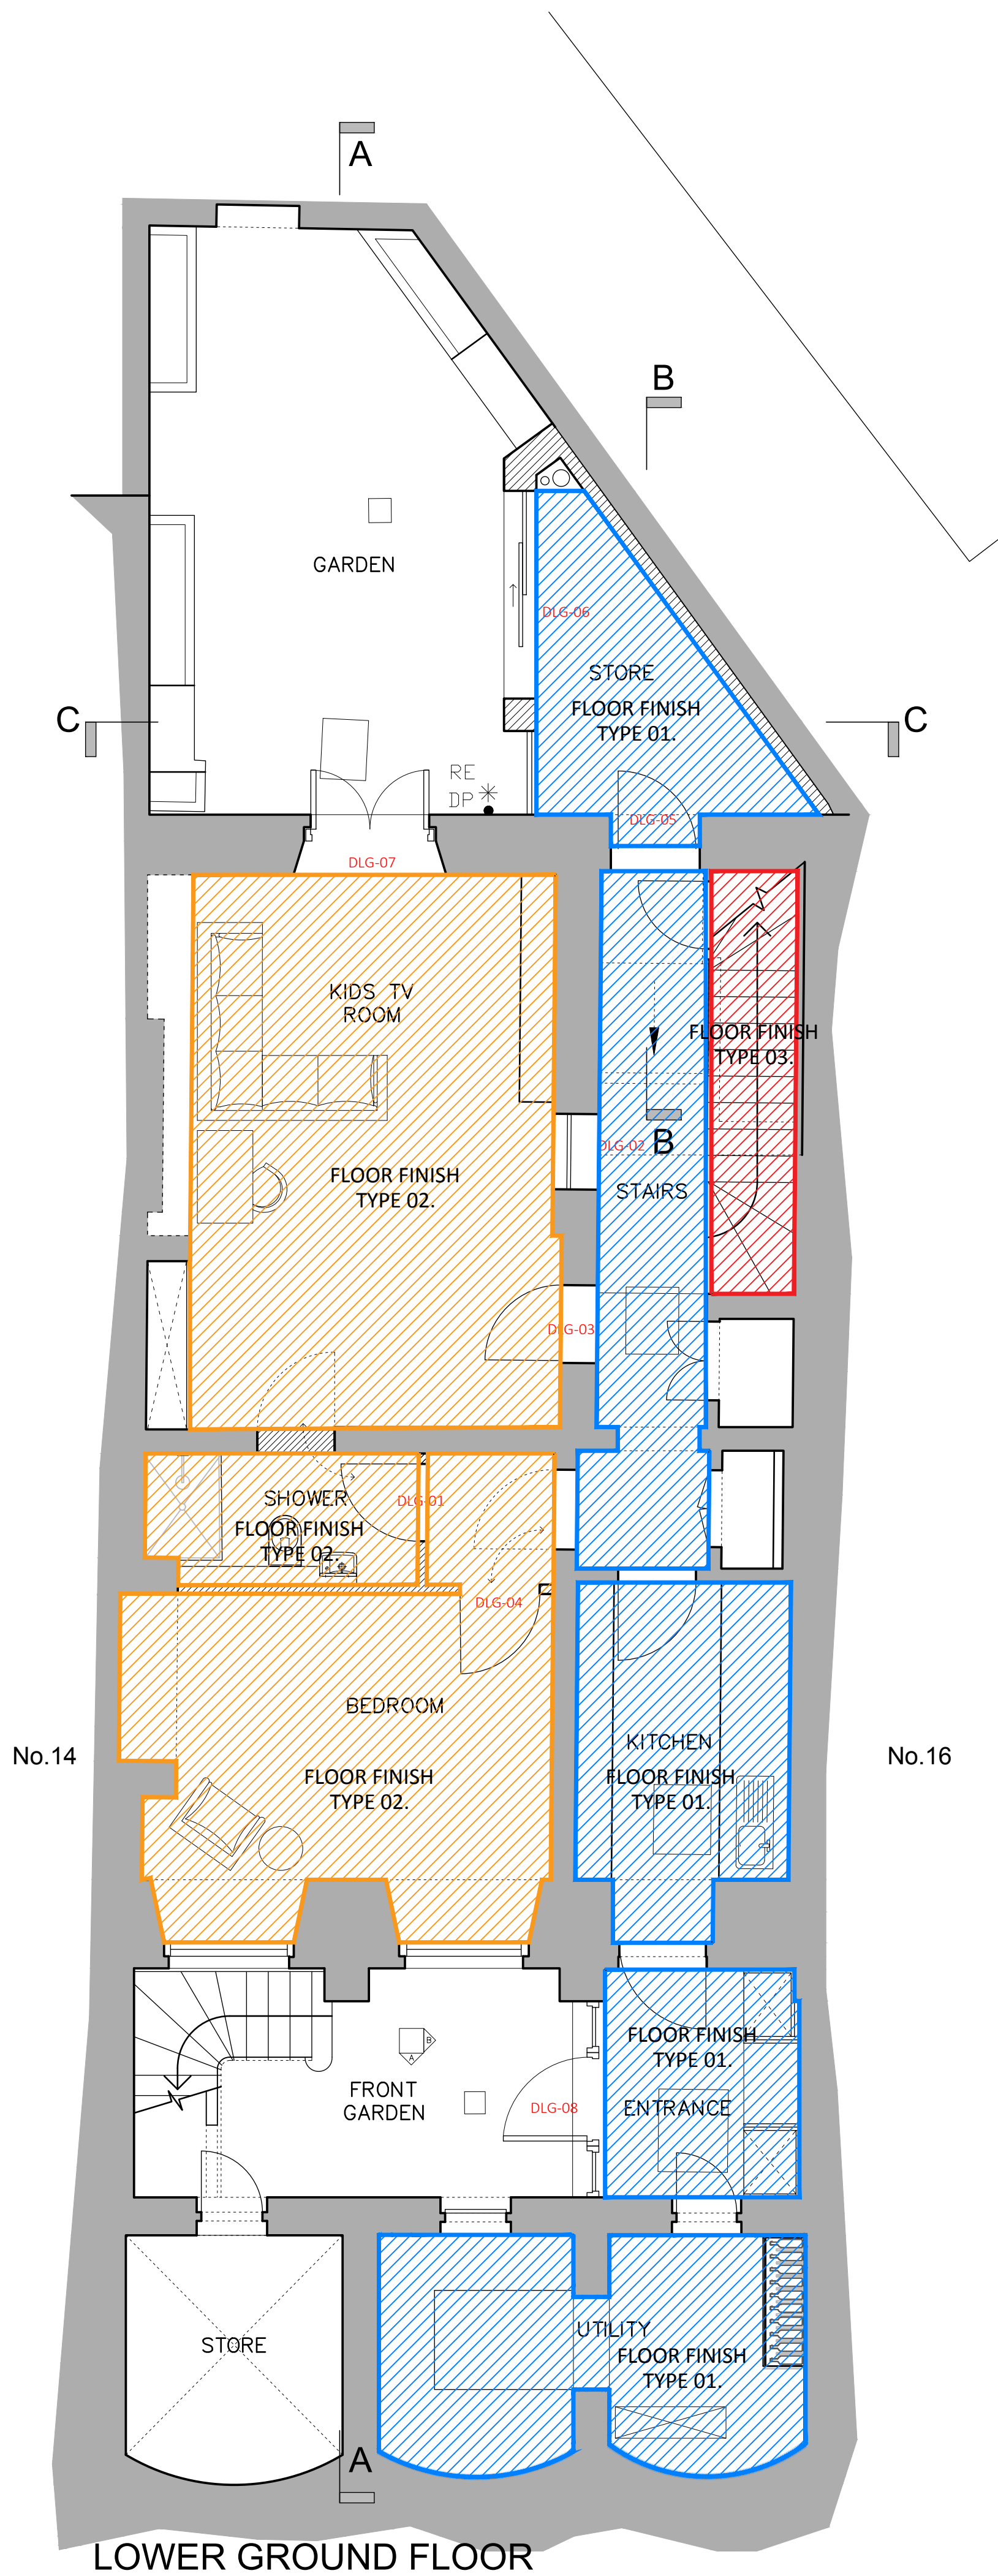

BB PARTNERSHIP LTD
CHARTERED ARCHITECTS
Studios 33-34, 10 Hornsey St, London. N7 8EL
Tel 020 7336 8555 - e-mail - architect@bbpartnership.co.uk

client
Amit & Devika Chadha

project
15 Park Square East,
London
NW1 4LH
Project

drawing
Floor Finishes
Lower ground, Ground and First floors

date 04/01/17	scale 1:50 at A1	drawn by JC
drg.no. FOD_317	revision -	

© 2017 BB PARTNERSHIP LIMITED - ALL RIGHTS RESERVED
CHECK ALL DIMENSIONS ON SITE