



1 Sh Kitchen Burr and Co 3D

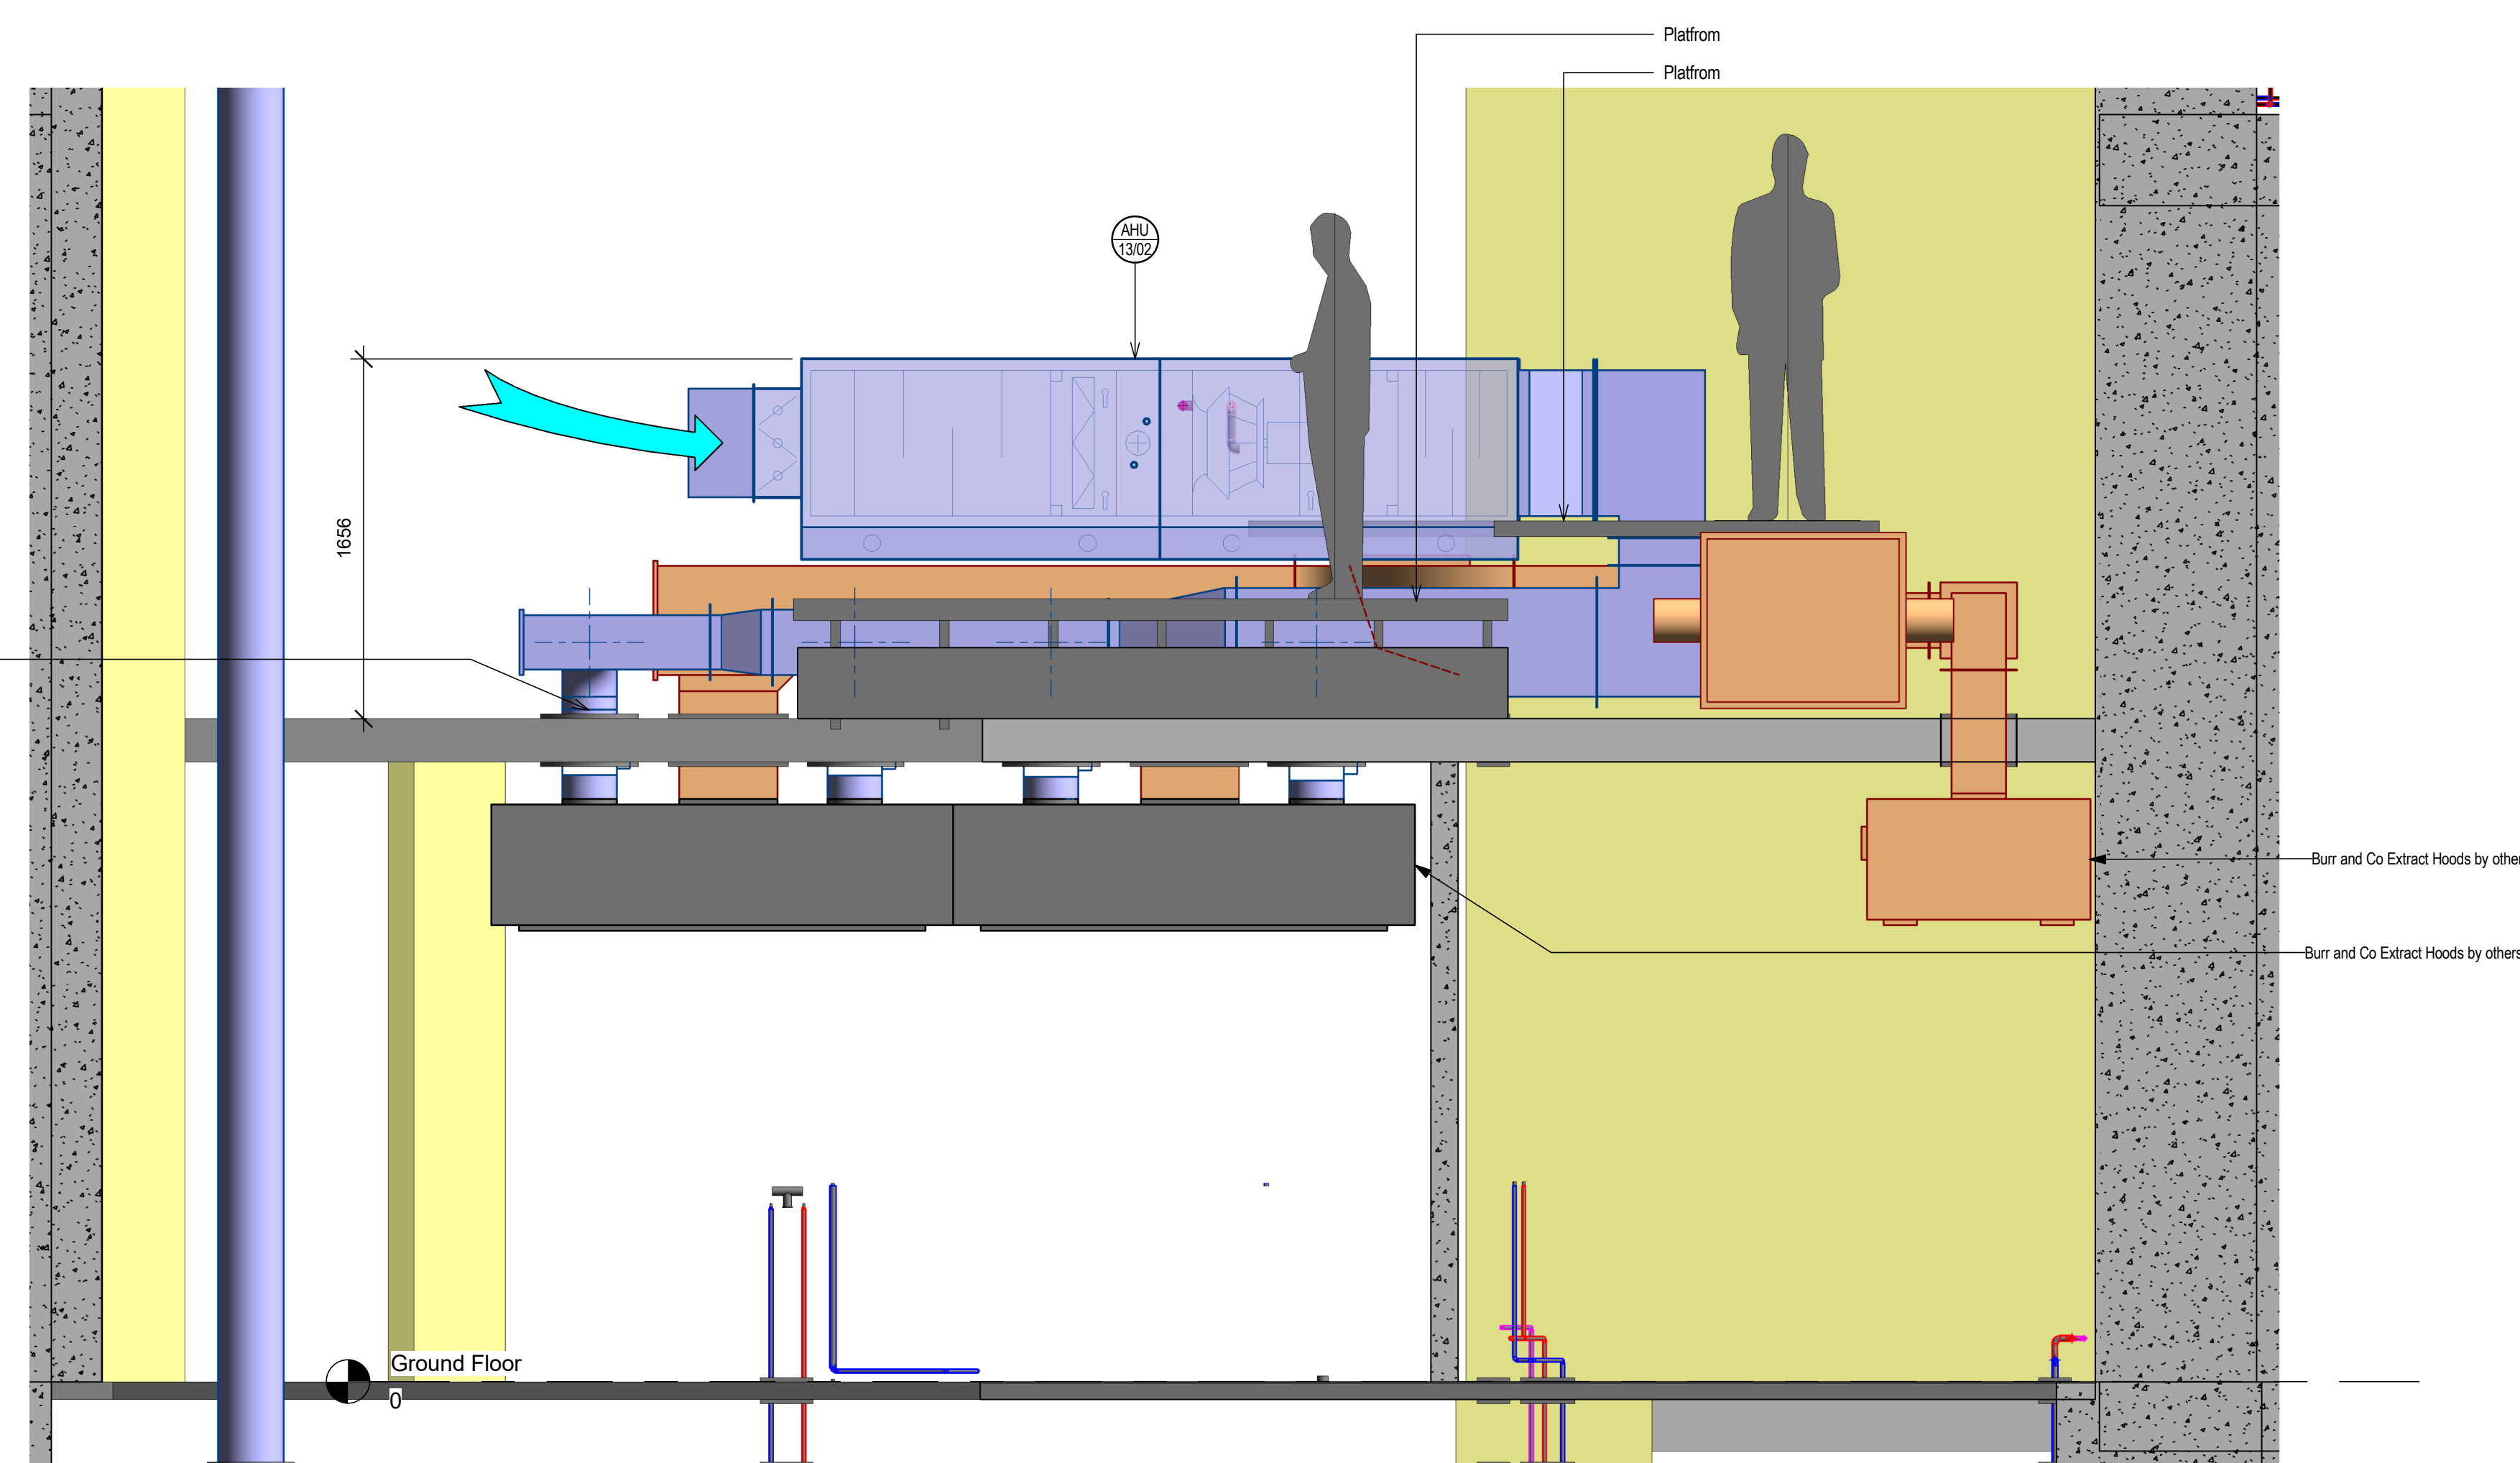

2 Section A - A
1 : 25

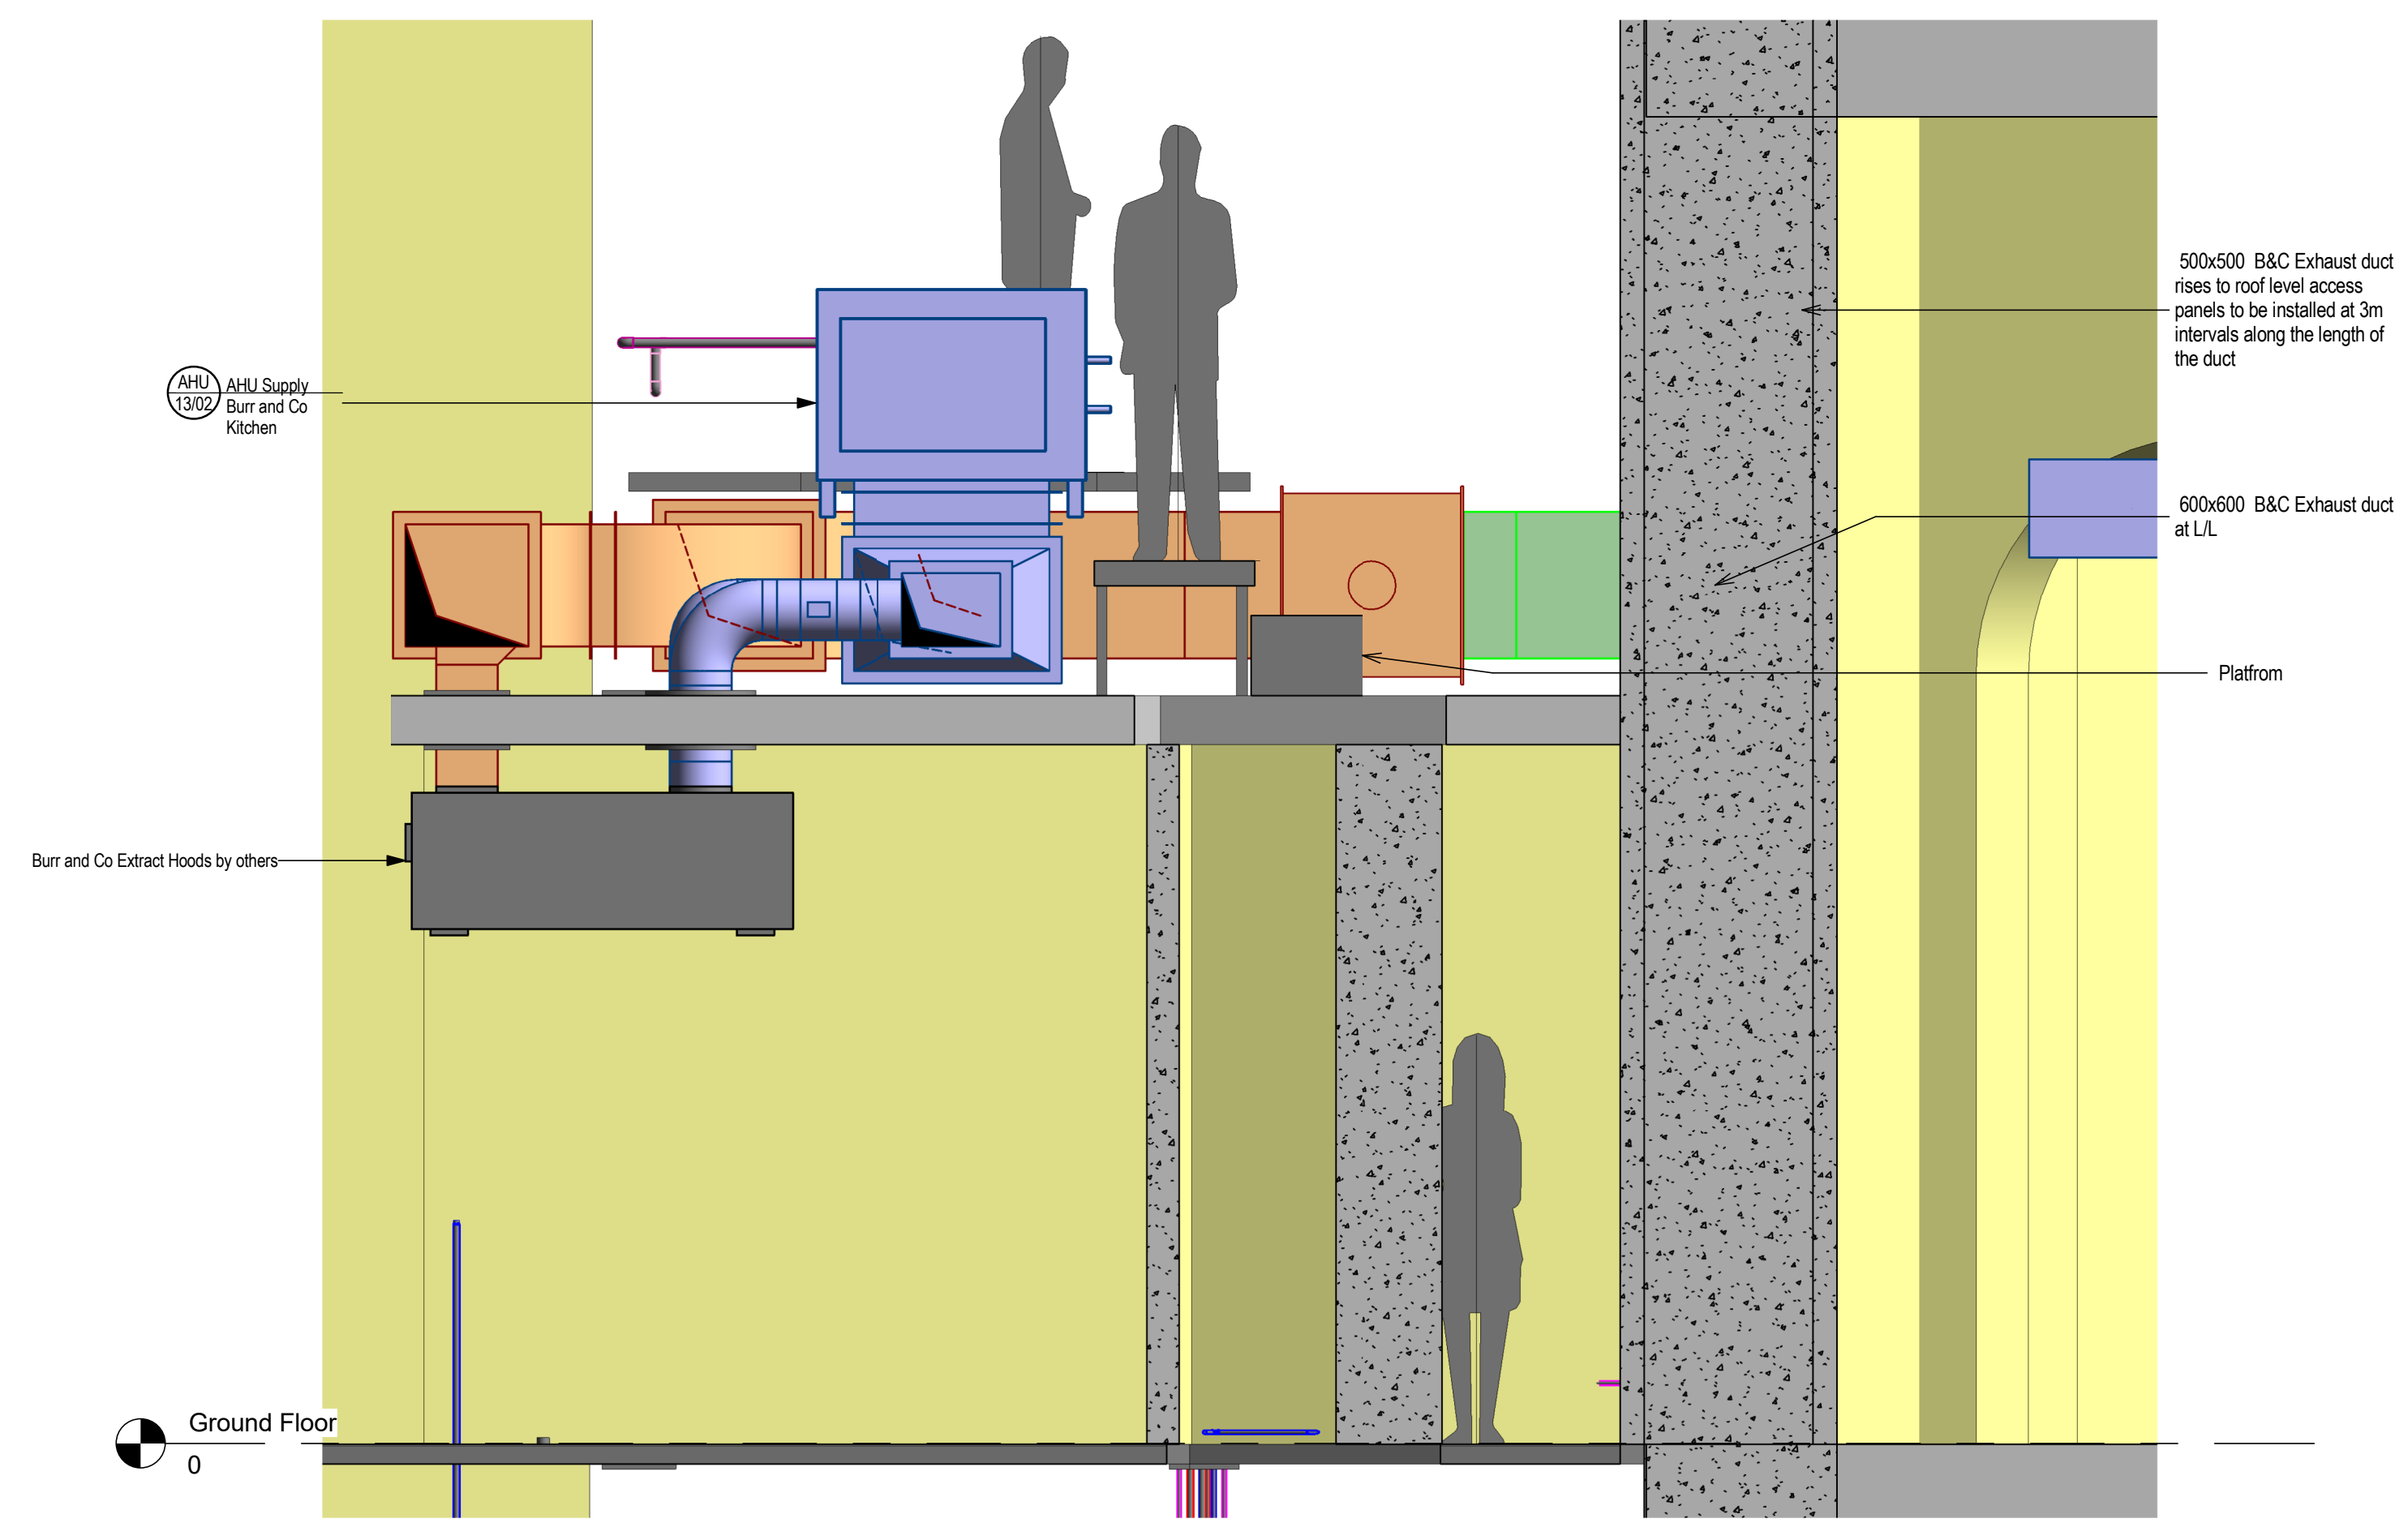

3 Section B - B
1 : 25

Revised version

Notes

AO

ORIGINAL 3D DRAWING

T02

Tender 5, Food and Beverage

OB

20/09/16

T01

Tender 4, Kitchens

OB

15/04/16

No.

REVISION

CHK

DATE

THIS DRAWING IS BASED ON THE FOLLOWING INFORMATION:

ARCHITECT'S FILE REF

STRUCTURAL FILE REF

ELEMENTA FILE REF

Elementa Consulting Ltd

One Valentine Place,

London

SE1 1QJH

elementa

Member of Integral Group

T: +44(0)203 6979300

F: +44(0)203 6979301

www.elementaconsulting.com

CLIENT

Principal Hayley

PROJECT

The Russell Hotel

TITLE

BURR & CO KITCHEN

DESIGNED

08/11/16

SCALE

1 : 25

APPROVED

DC

DESIGNED

OBATH

CHECKED

DC

APPROVED

DC

DRAWING STATUS

TENDER

FEEDBACK

END WORK

DRAWING NO.

P15-260-M57-00-07

REVISION

T02