



**Elevation A-A'**  
scale 1:50

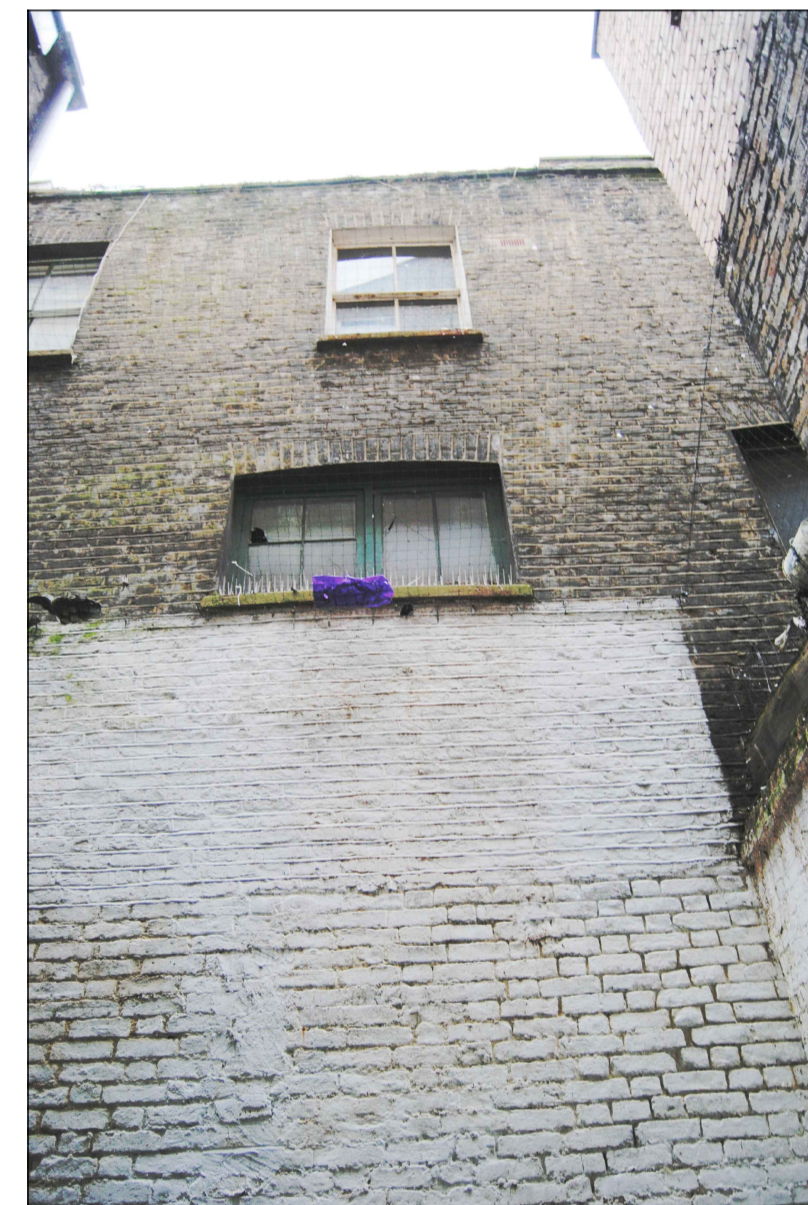

**Rear Photo of 3 Elizabeth Mews**  
n.t.s

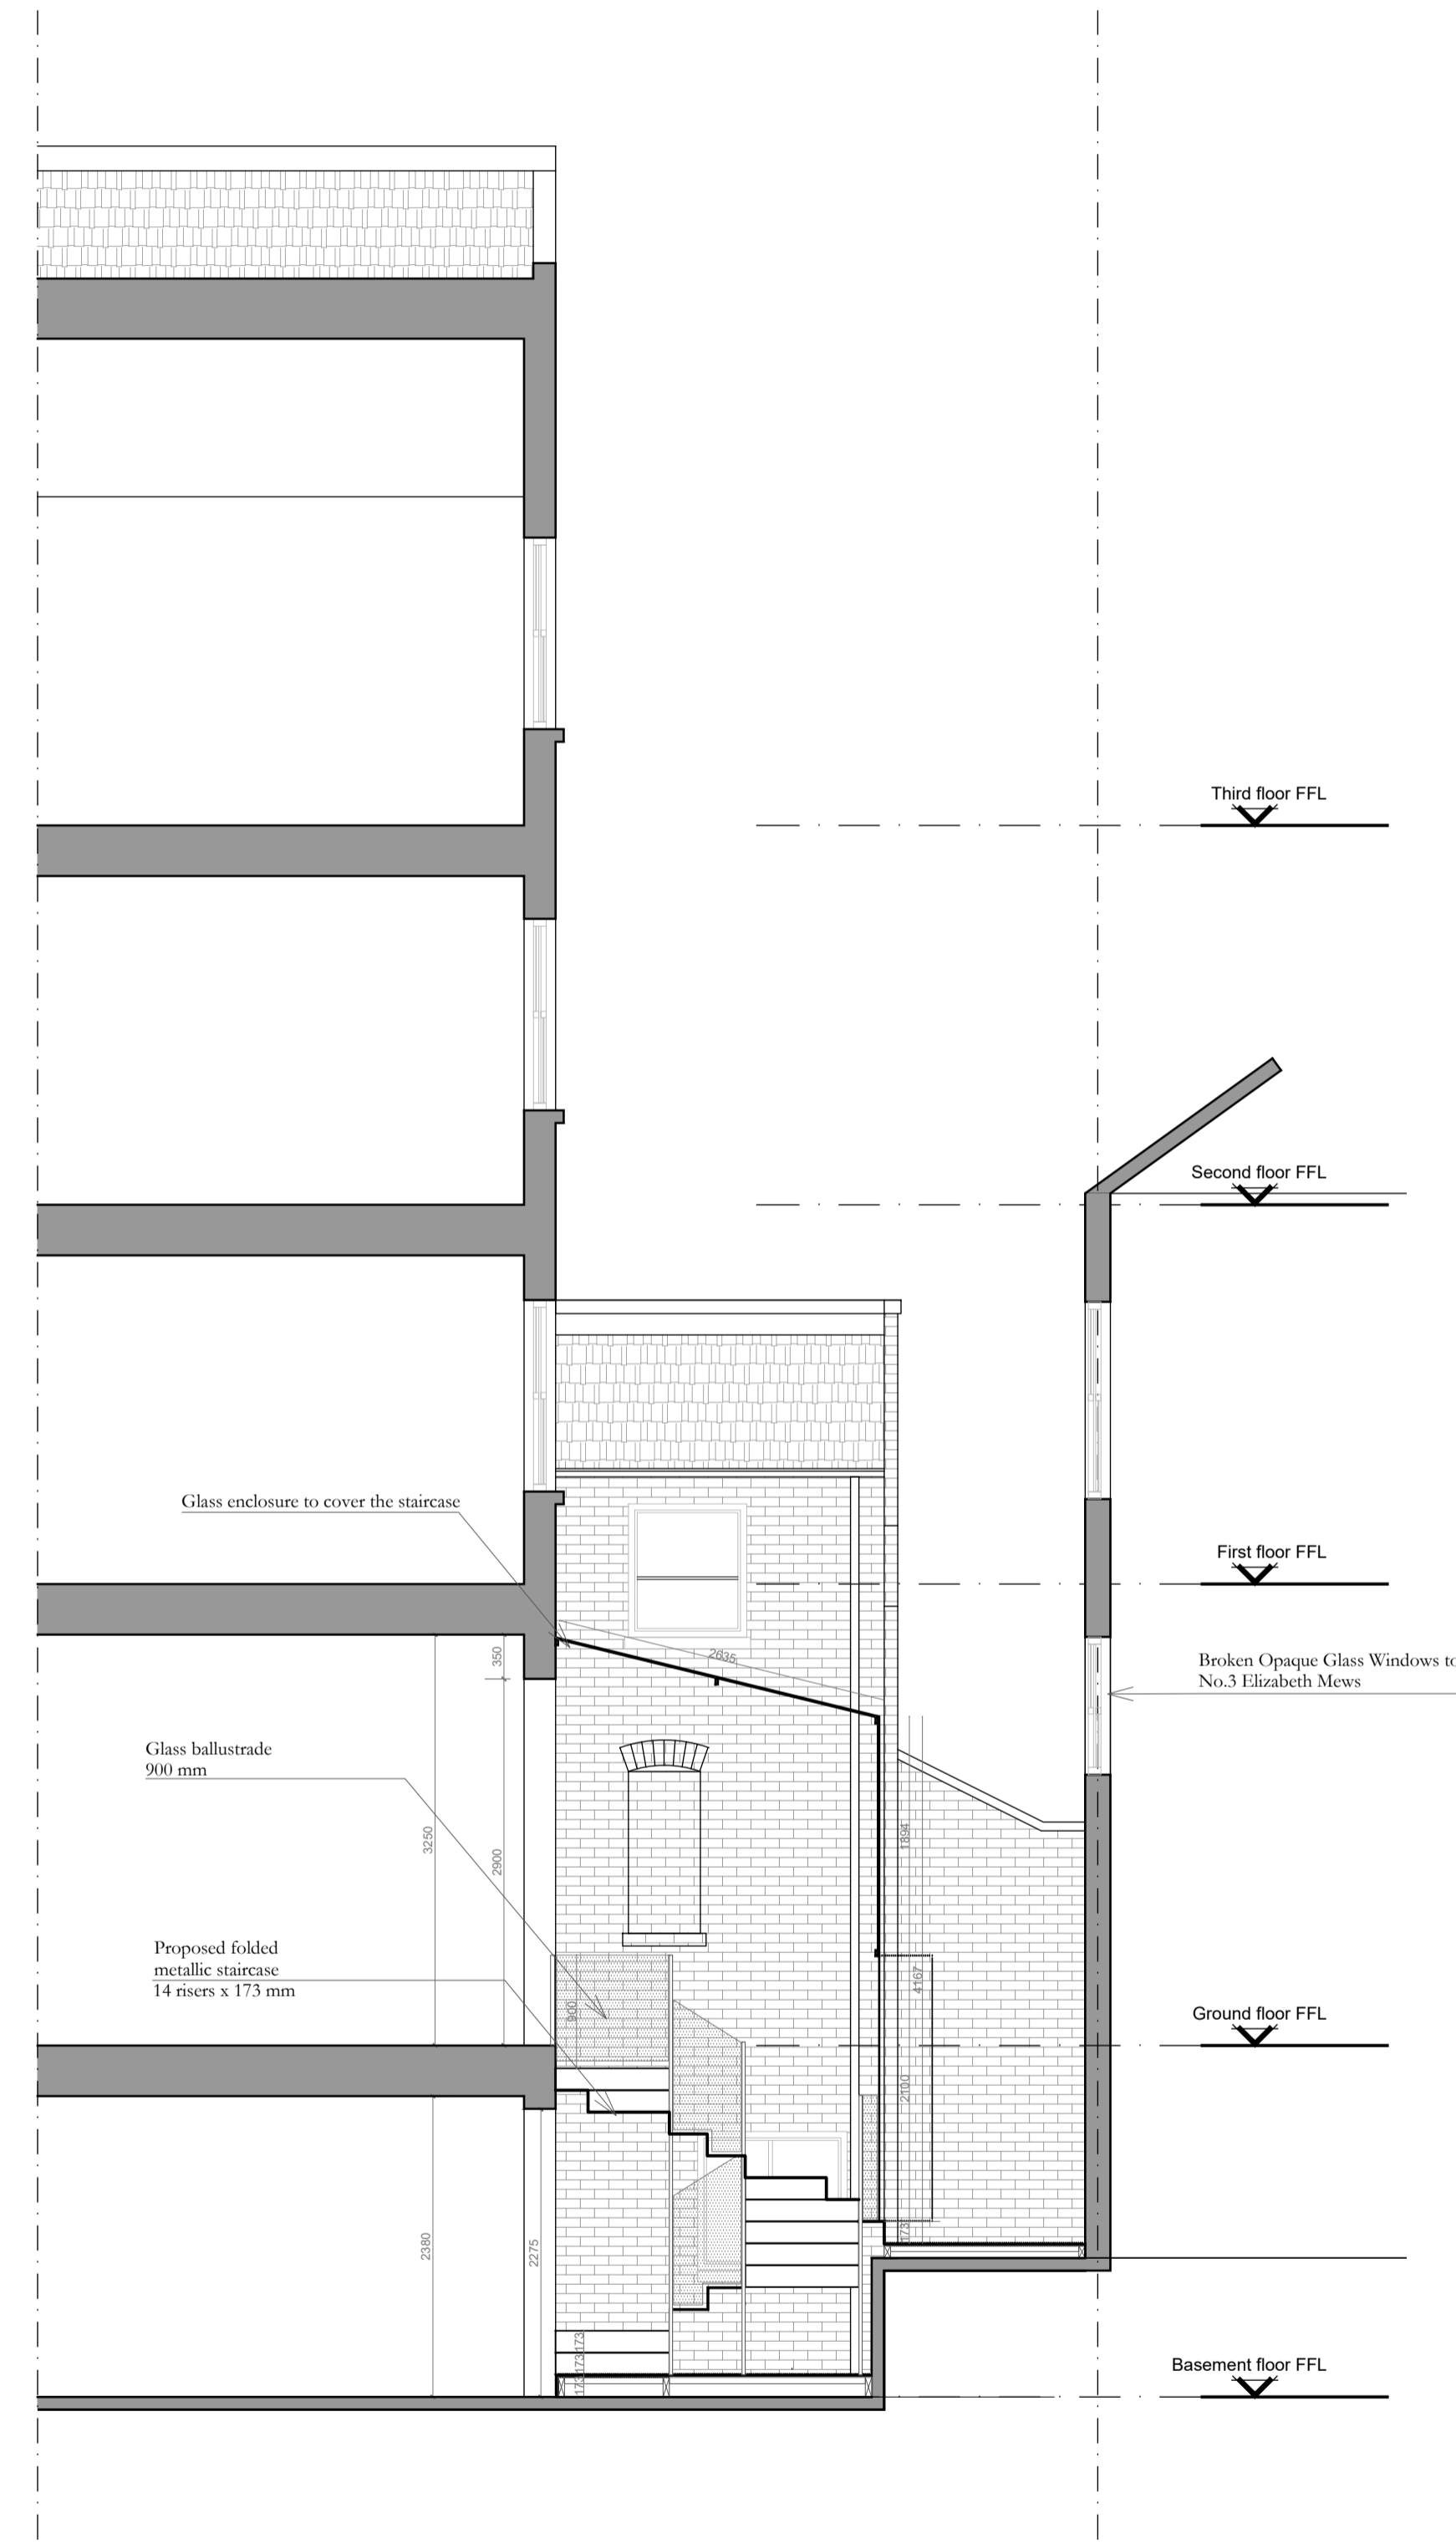

**Section B-B'**  
scale 1:50



**NOTES**  
ALL DIMENSIONS TO BE CHECKED ON SITE PRIOR TO COMMENCEMENT OF WORK. NO SCALING. ANY DISCREPANCIES TO BE REPORTED TO THE ARCHITECT ©

KEY PLAN

REV	DATE	COMMENT
P1	10.08.2016	First Issue
P2	10.01.2011	Second Issue

**PLANNING**

**STEYN STUDIO**

Studio 5, 155 Commercial Street  
London, E1 6BJ  
mob: 07930808586 | tel: +44 (0) 20 323 90228  
email: info@steynstudio.com | web: steynstudio.com

<b>PROJECT NAME</b>	NEW STAIR WITH GLASS EXTENSION
<b>ADDRESS</b>	Ecora 20 England's Lane London NW3 4TG
<b>DRAWING</b>	Elevations & Sections
<b>DRAWING NO.</b>	D   0   200   P2
<b>DATE</b>	August 2016
<b>SCALE</b>	1:50 @ A1
<b>DRAWN BY</b>	CF
<b>CHECKED BY</b>	CS

**D | 0 | 200 | P2**