



140101/5.5A

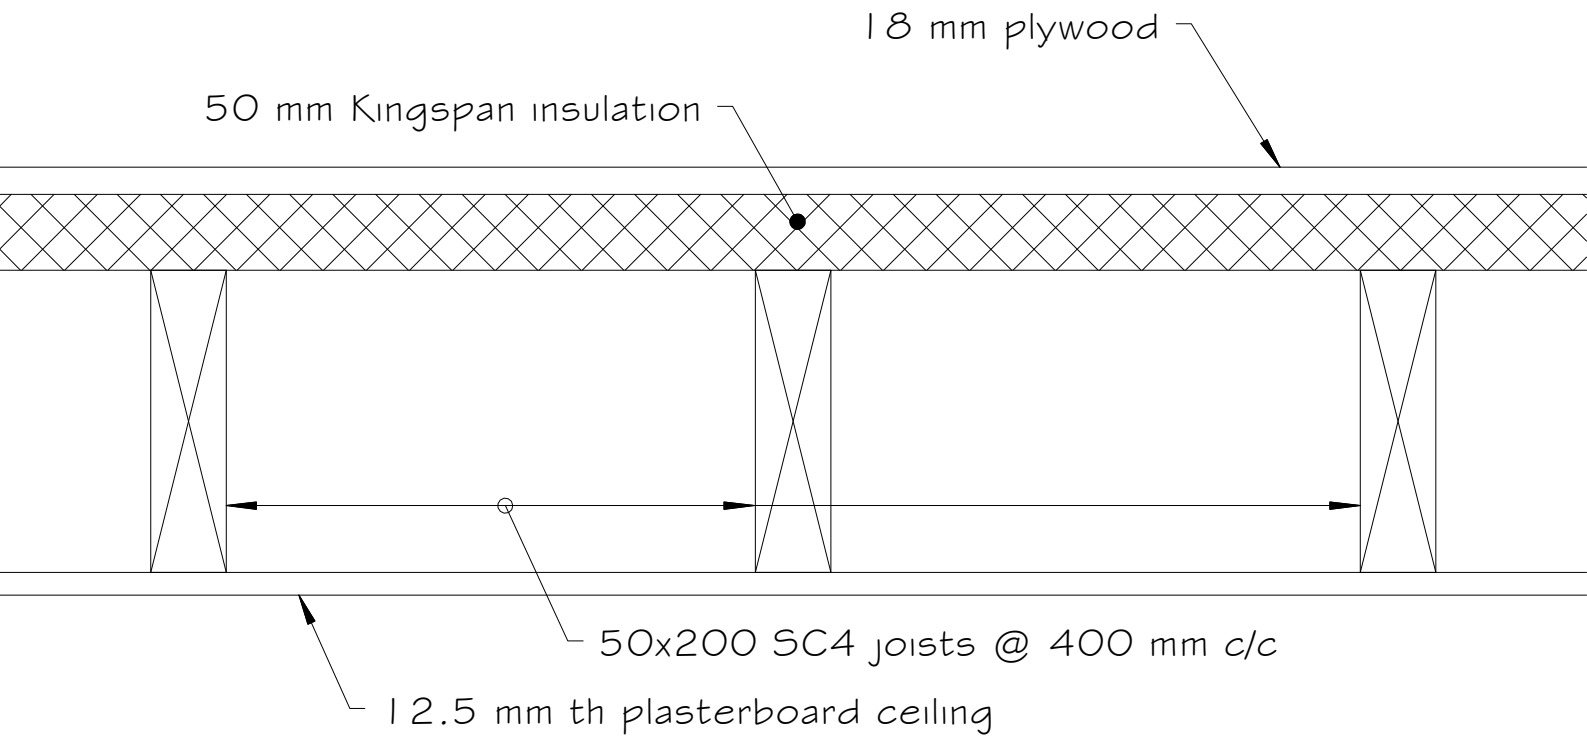

FLAT CEILING (TYP)

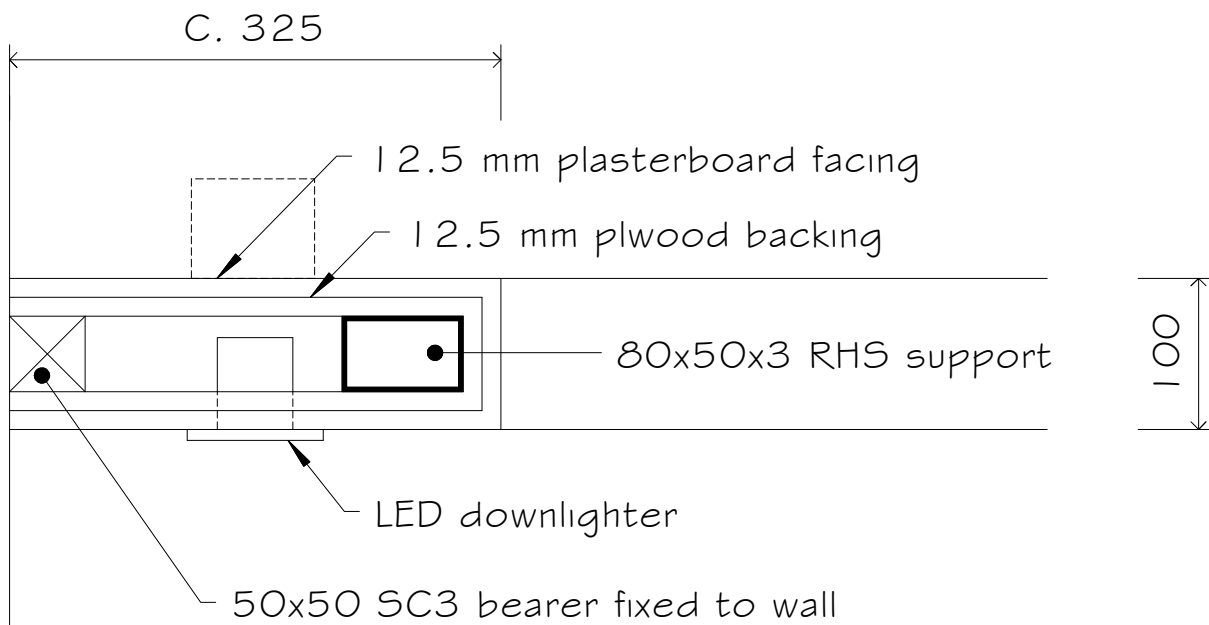

'CORNICE' (TYP)

FLAT CEILING & 'CORNICE' - typical details
6 Hanover Terrace, London NW1 4RJ