

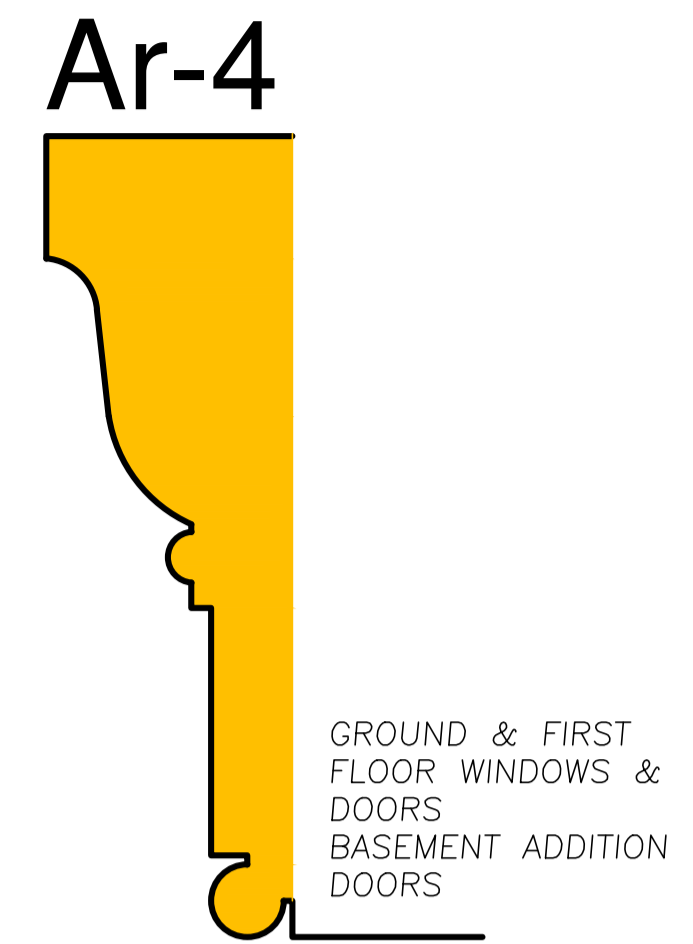
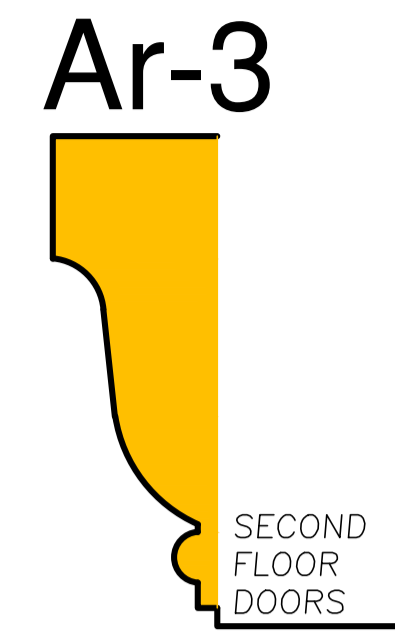
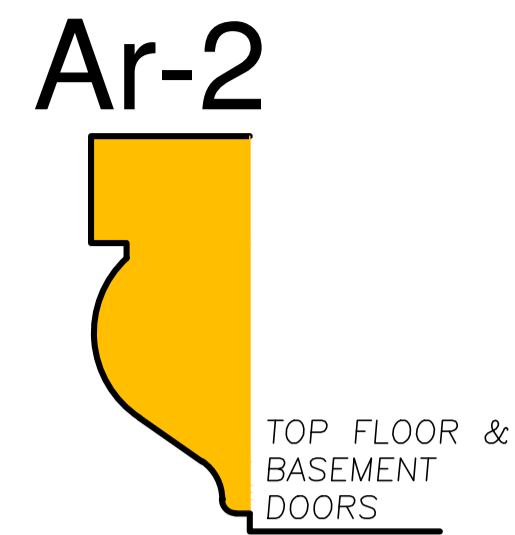



# WINDOW GLAZING BARS

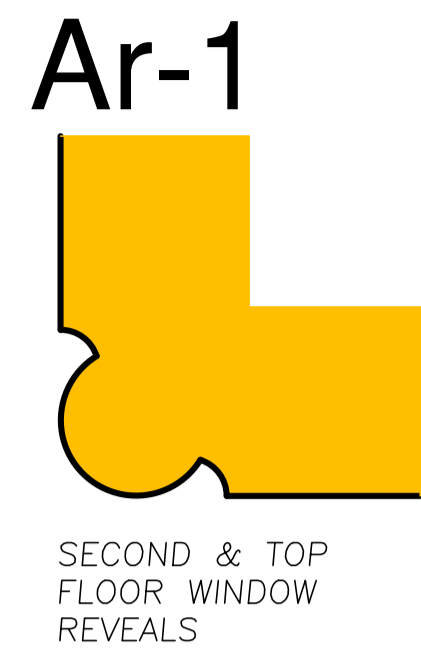

# ARCHITRAVES

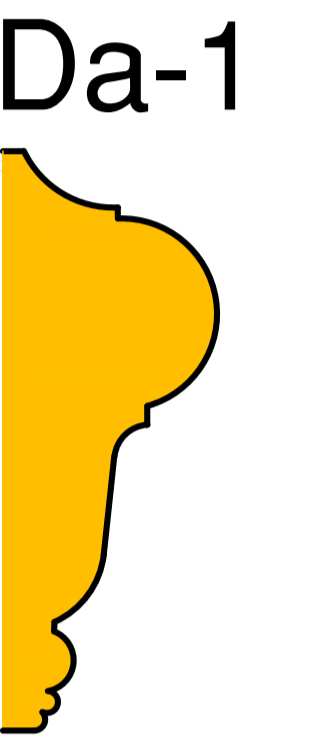

# DADO

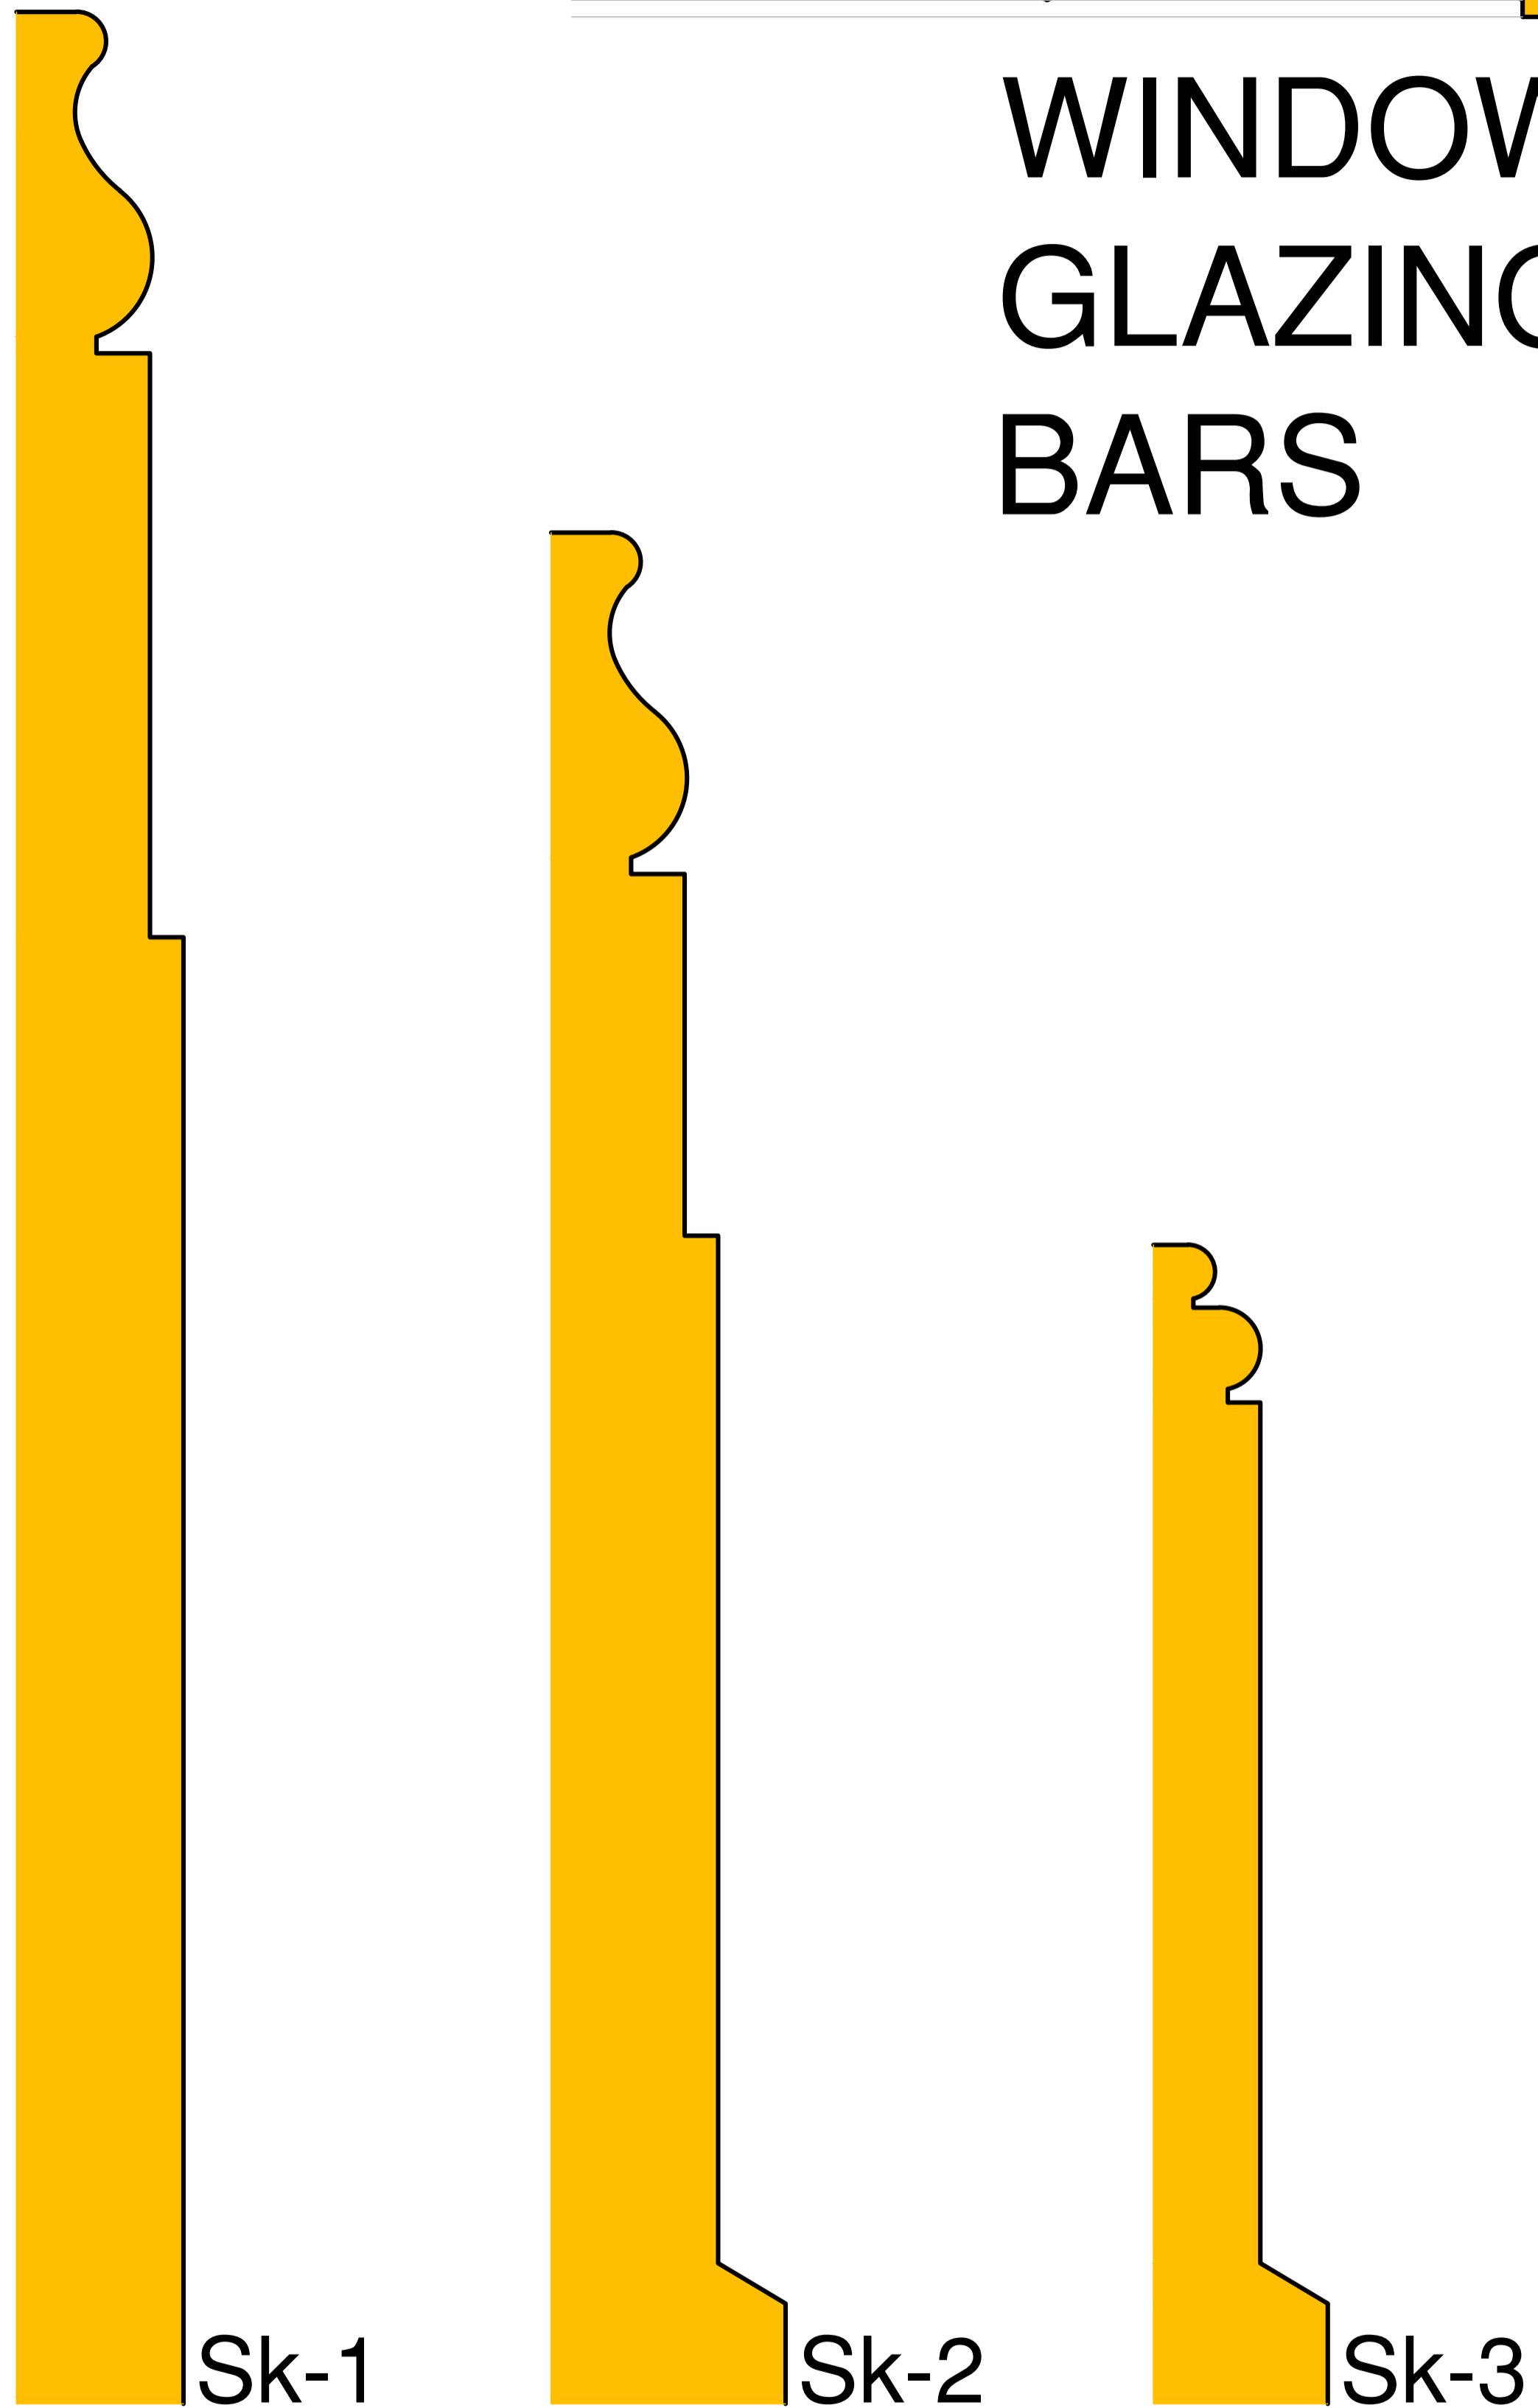

Sk-1

BASEMENT

Sk-2

GROUND FLOOR ROOMS

Sk-3

GROUND FLOOR HALL

Sk-4

FIRST FLOOR ROOMS

Sk-5

FIRST FLOOR STAIRWELL

Sk-6

SECOND & TOP FLOOR ROOMS

Sk-7

SECOND FLOOR STAIRWELL

Sk-8

TOP FLOOR STAIRWELL

# SKIRTING PROFILES

0

100

200

300

500mm

Revisions

Architecture and Design © Copyright  
**STEPHEN BRANDES ARCHITECTS**  
 5 Spedan Close Hampstead London NW3 7XF  
 architects@brandes.co.uk Tel 020 7431 2225

Job Title  
 14 REGENTS PARK TERRACE  
 LONDON NW1

Drawing Title  
 EXISTING JOINERY PROFILES  
 FULL SIZE

SCALE	FULL SIZE @ A1	CAD Information
DATE	DEC 16	
DRAWN	SB	
ISSUE	PLANNING LB	

Job No.	Drawing No.	Rev.
575	LB 075	