



LANDSCAPE  
ELEVATION 31  
SCALE 1:50

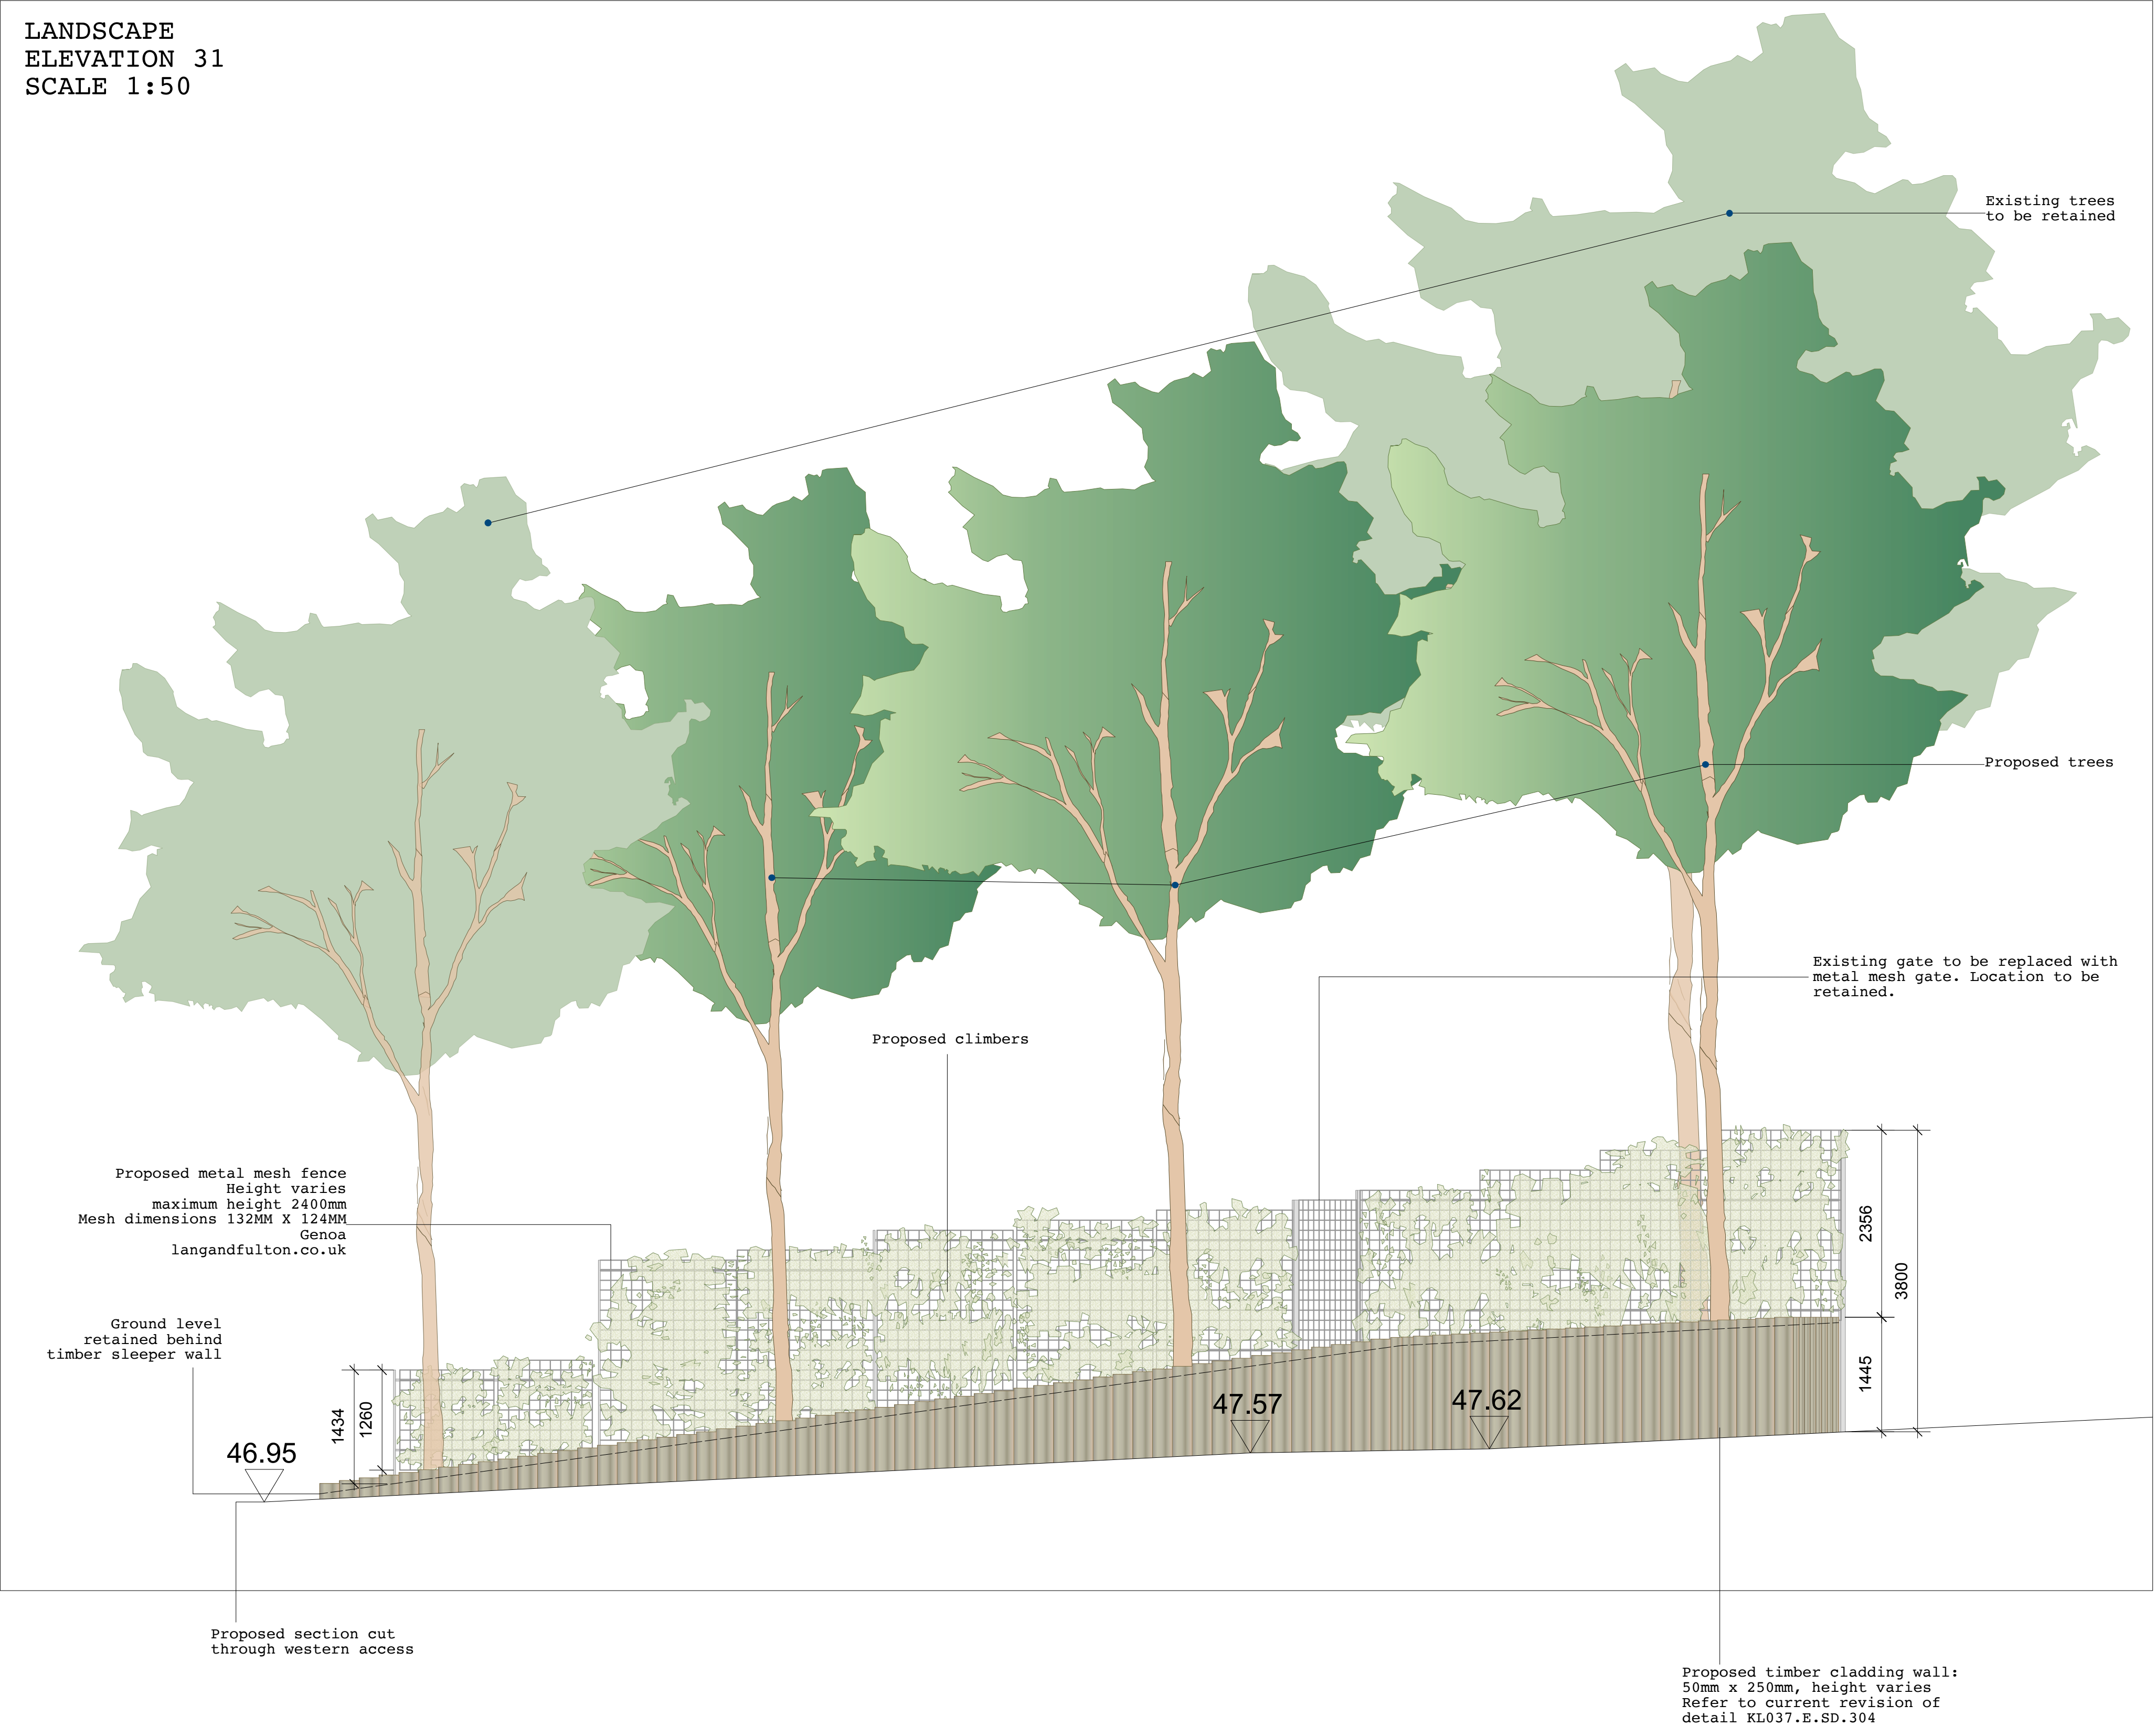


Proposed metal fence Genoa  
Aperture 124mm x 132 mm  
Flat bar: 25mm x 2mm  
Height of panel: 1722mm  
width: varies  
Precedent image



Western access sections location plan

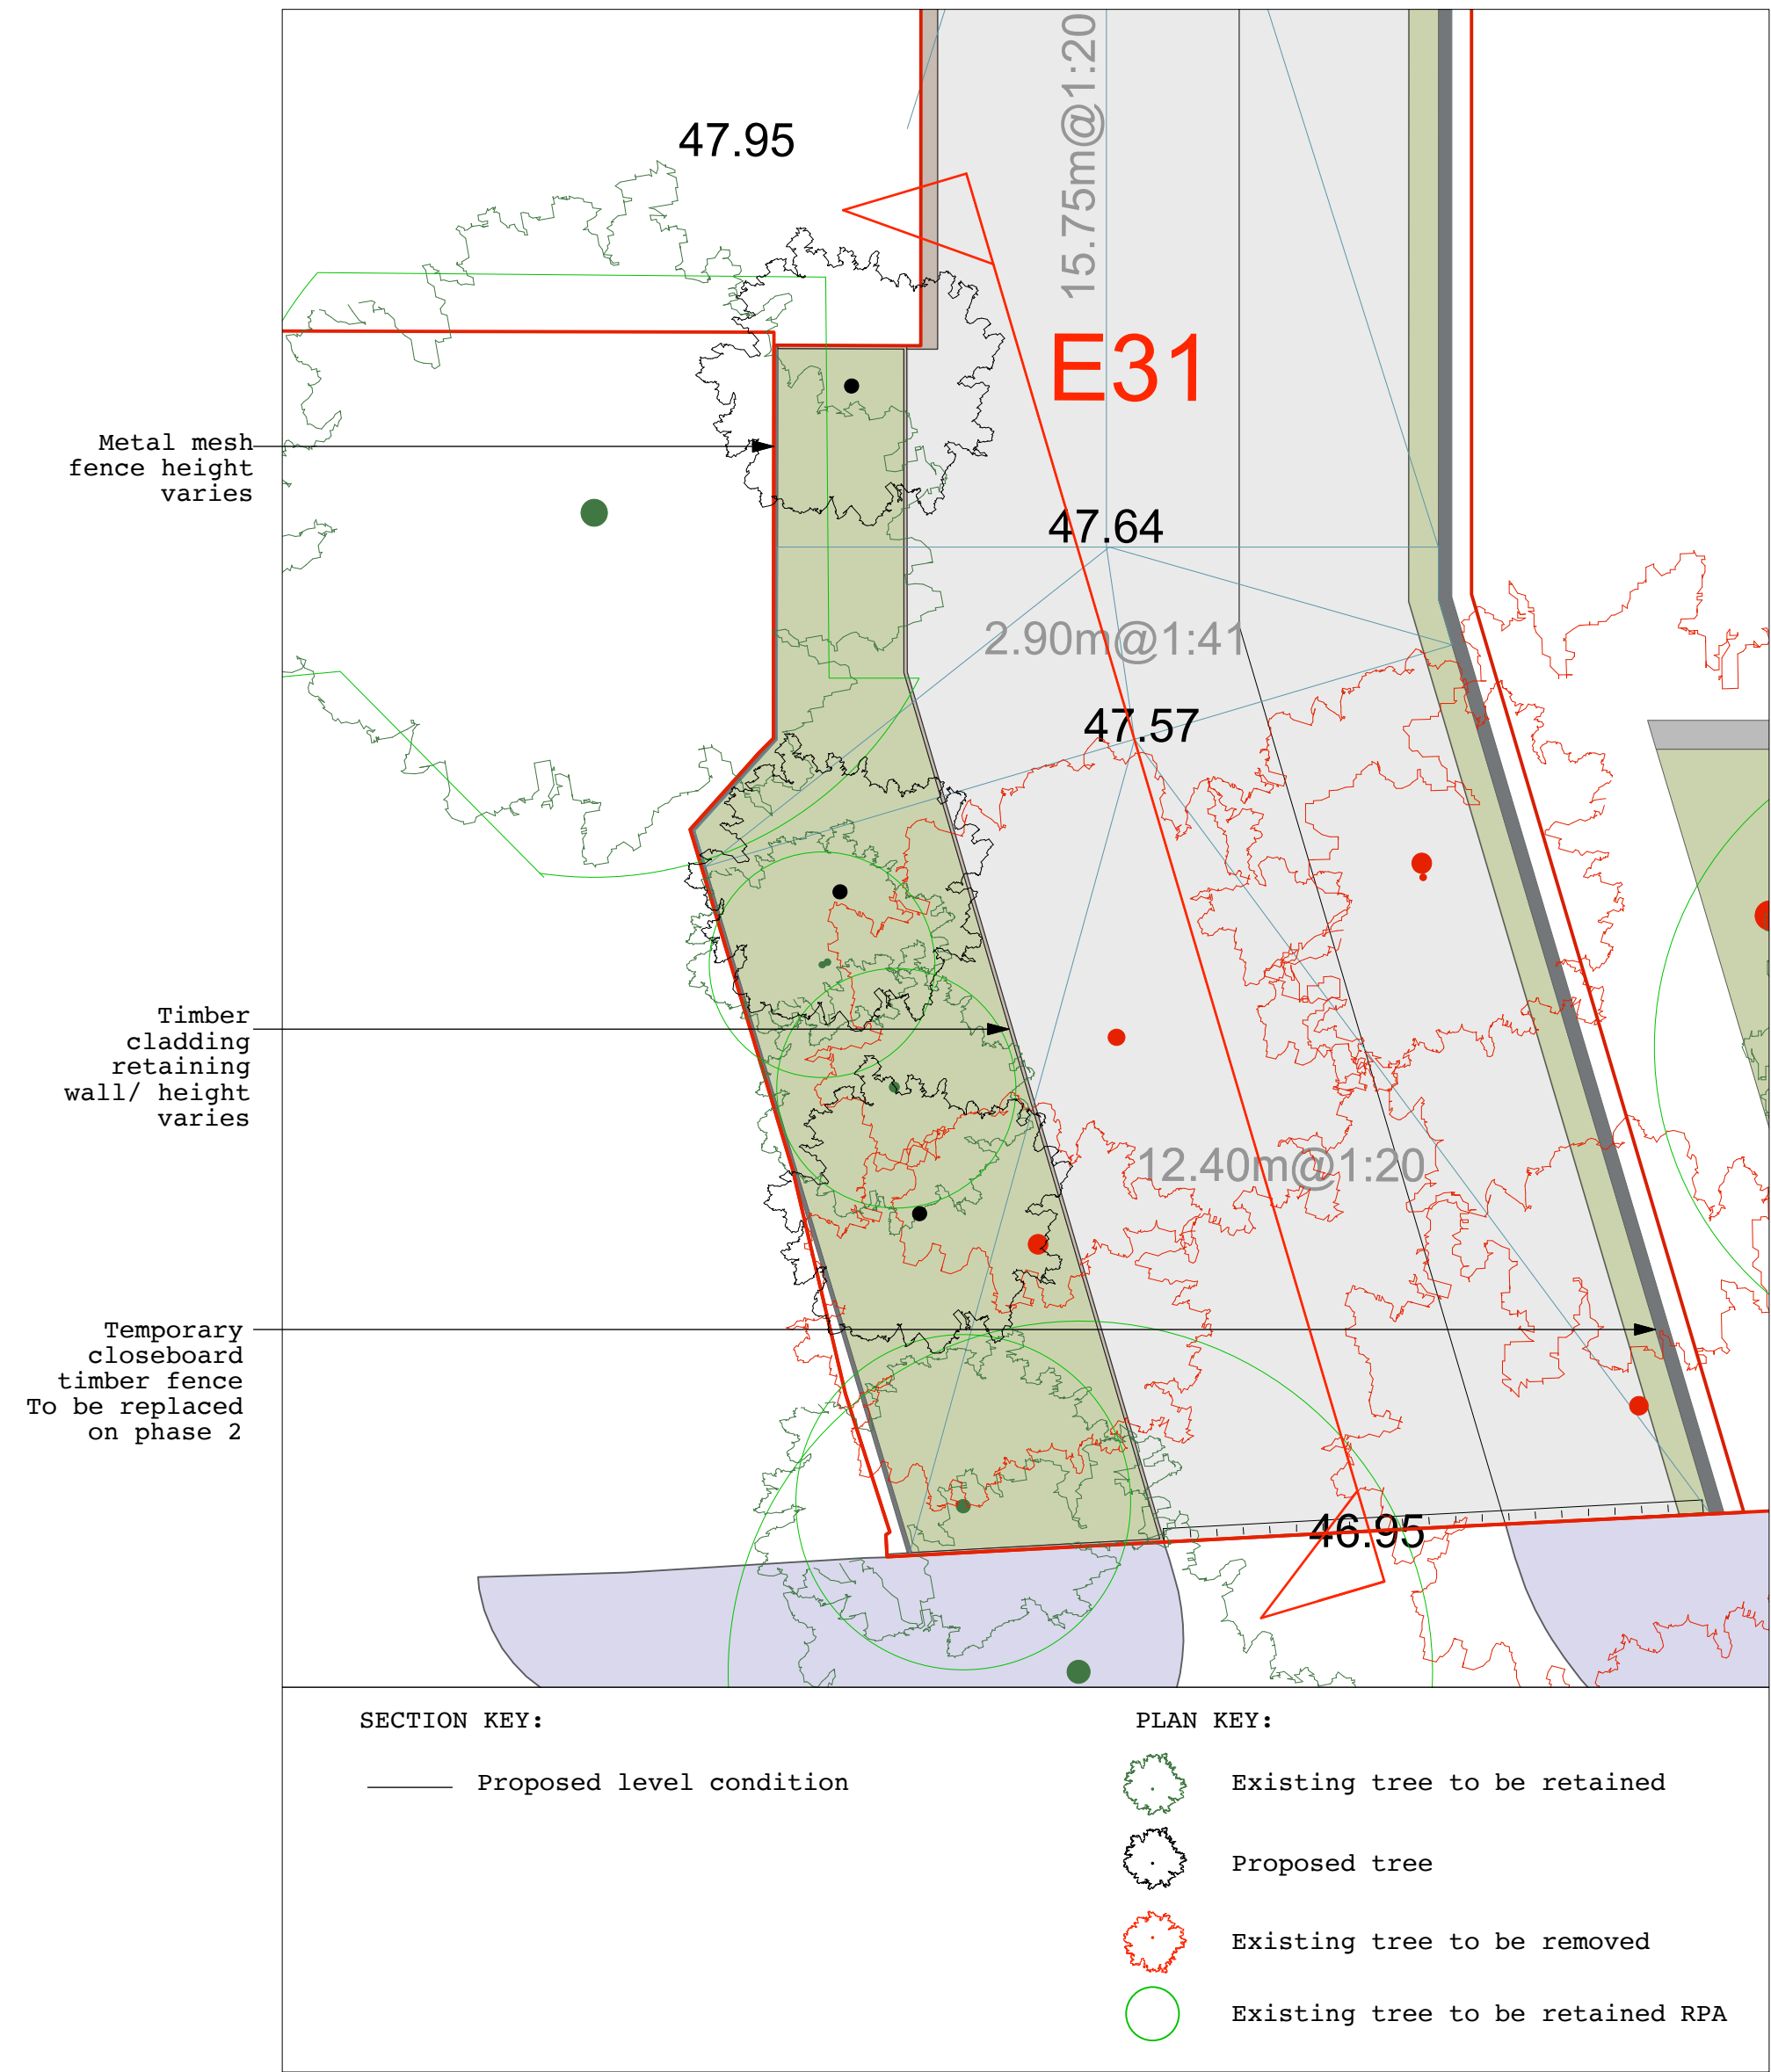

Metal fence supplier:  
langandfulton.co.uk  
01314411255

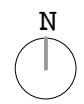

JCLA

3A Iliffe Yard  
LONDON SE17 3QA  
Telephone  
+44 (0)207 703 3270

www.jcla.co.uk

Notes  
- Do not scale from drawings.  
- To be read in conjunction with all relevant Architects', Services and Structural Engineers' drawings.  
- All existing site, tree and building information has been compiled from different sources.  
- All dimensions to be checked on site.

Revisions

PLANNING  
CONDITION ISSUE

Project Kingsgate Liddell  
Project No. KL037  
Client London Borough of Camden  
Date 18.01.17  
Scale 1:50 @ A1  
Drawing Name. Landscape Elevation 31  
Dwg No. KL037.F.05.LE31

Revision  
\*