
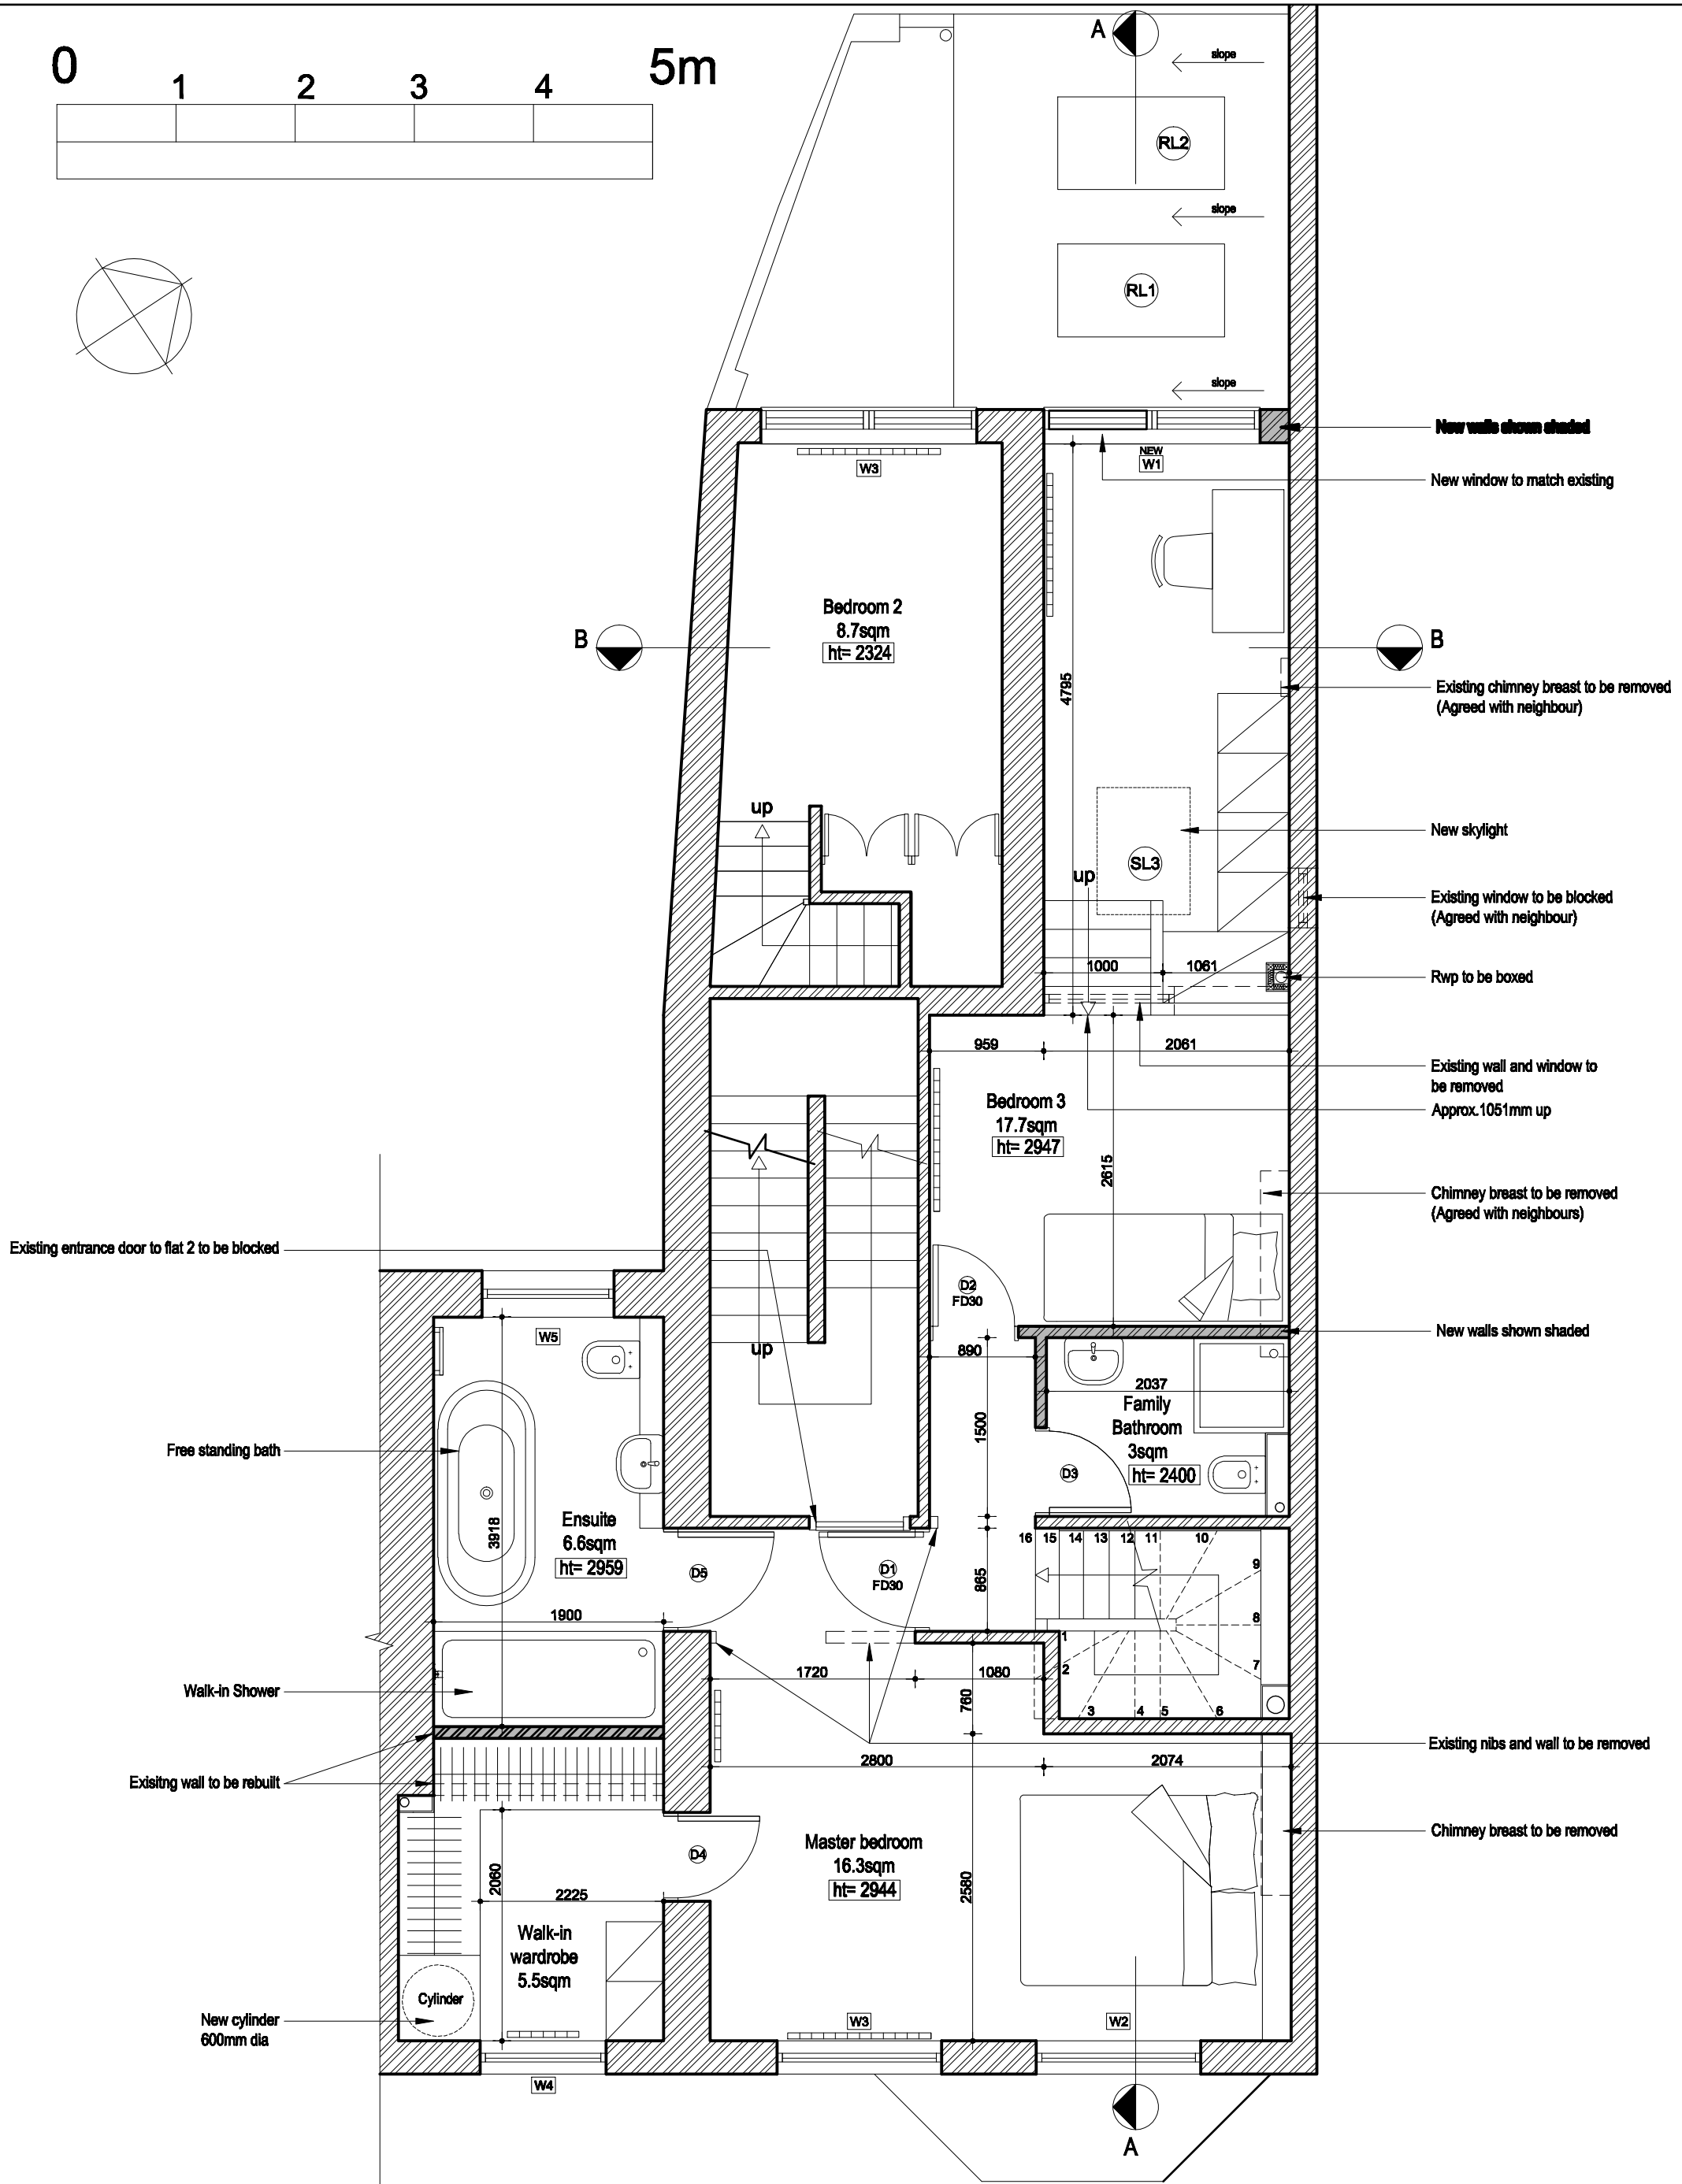
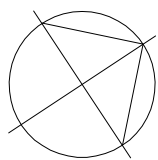


0 1 2 3 4 5m

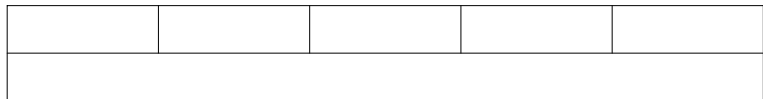

PROJECT NAME
PROPOSED DUPLEX FLAT +
SINGLE STOREY REAR EXTENSION
First Floor
8 AINGER ROAD, LONDON NW3 3AR

DRAWING NO.
02-16-832/ PD-102
DATE
January, 2017

REVISION NO.
B-January 2017

SCALE
1:50@ A3

CONTACT
Joe/Roberta

HSP Architects
Chartered Architects & Town Planners
5 Goodge Place, London W1T 4SD.
02076313678, www.hazansmith.co.uk
e:mail - hazansmith@btconnect.com