


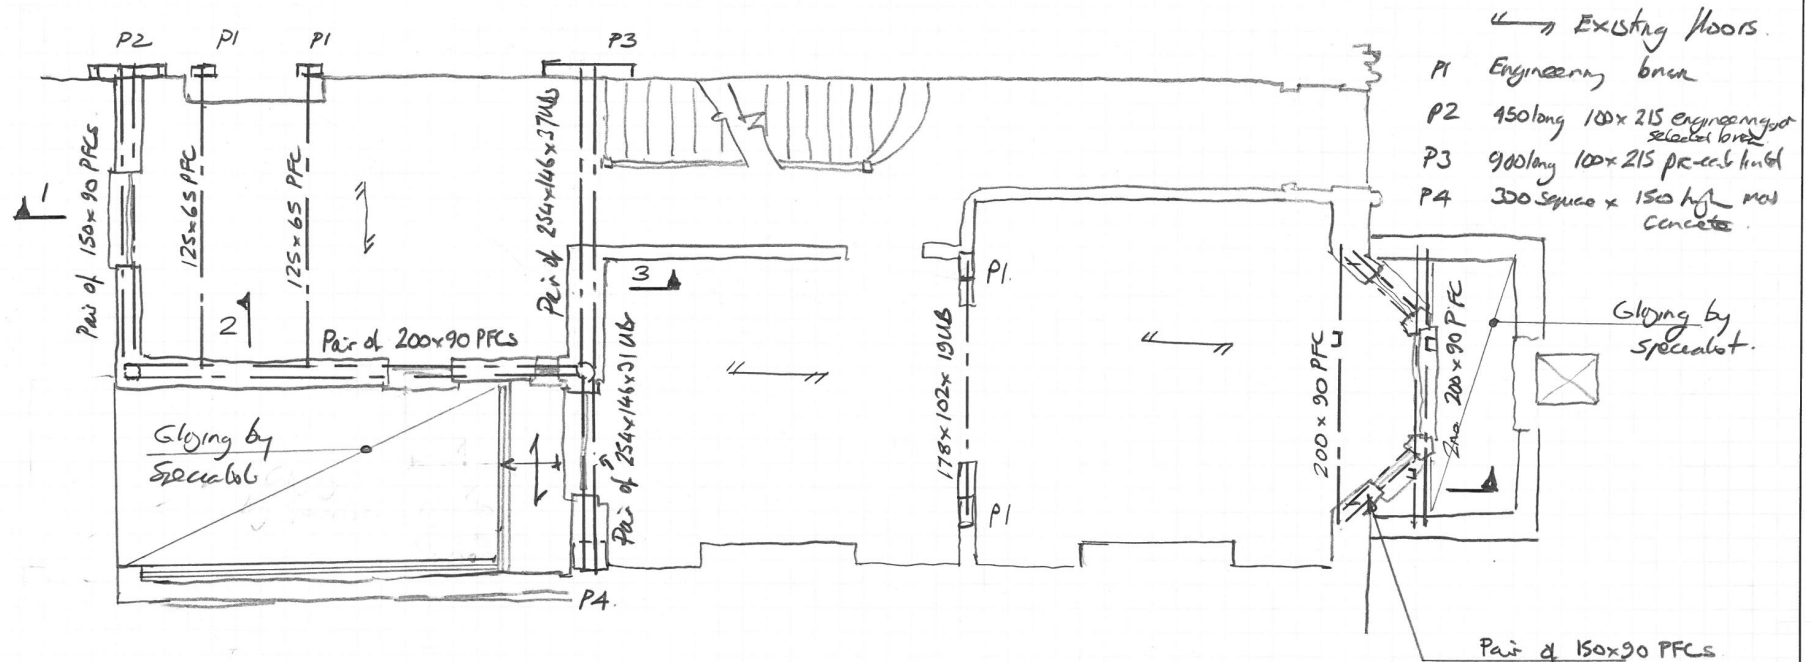

Ground Floor Plan.