


2 FALKLAND PLACE, KENTISH TOWN, LONDON NW5 2PN PROPOSED 6BED DWELLING - FRONTAGE ELEVATION

© PMRCA P-10 Rev 01

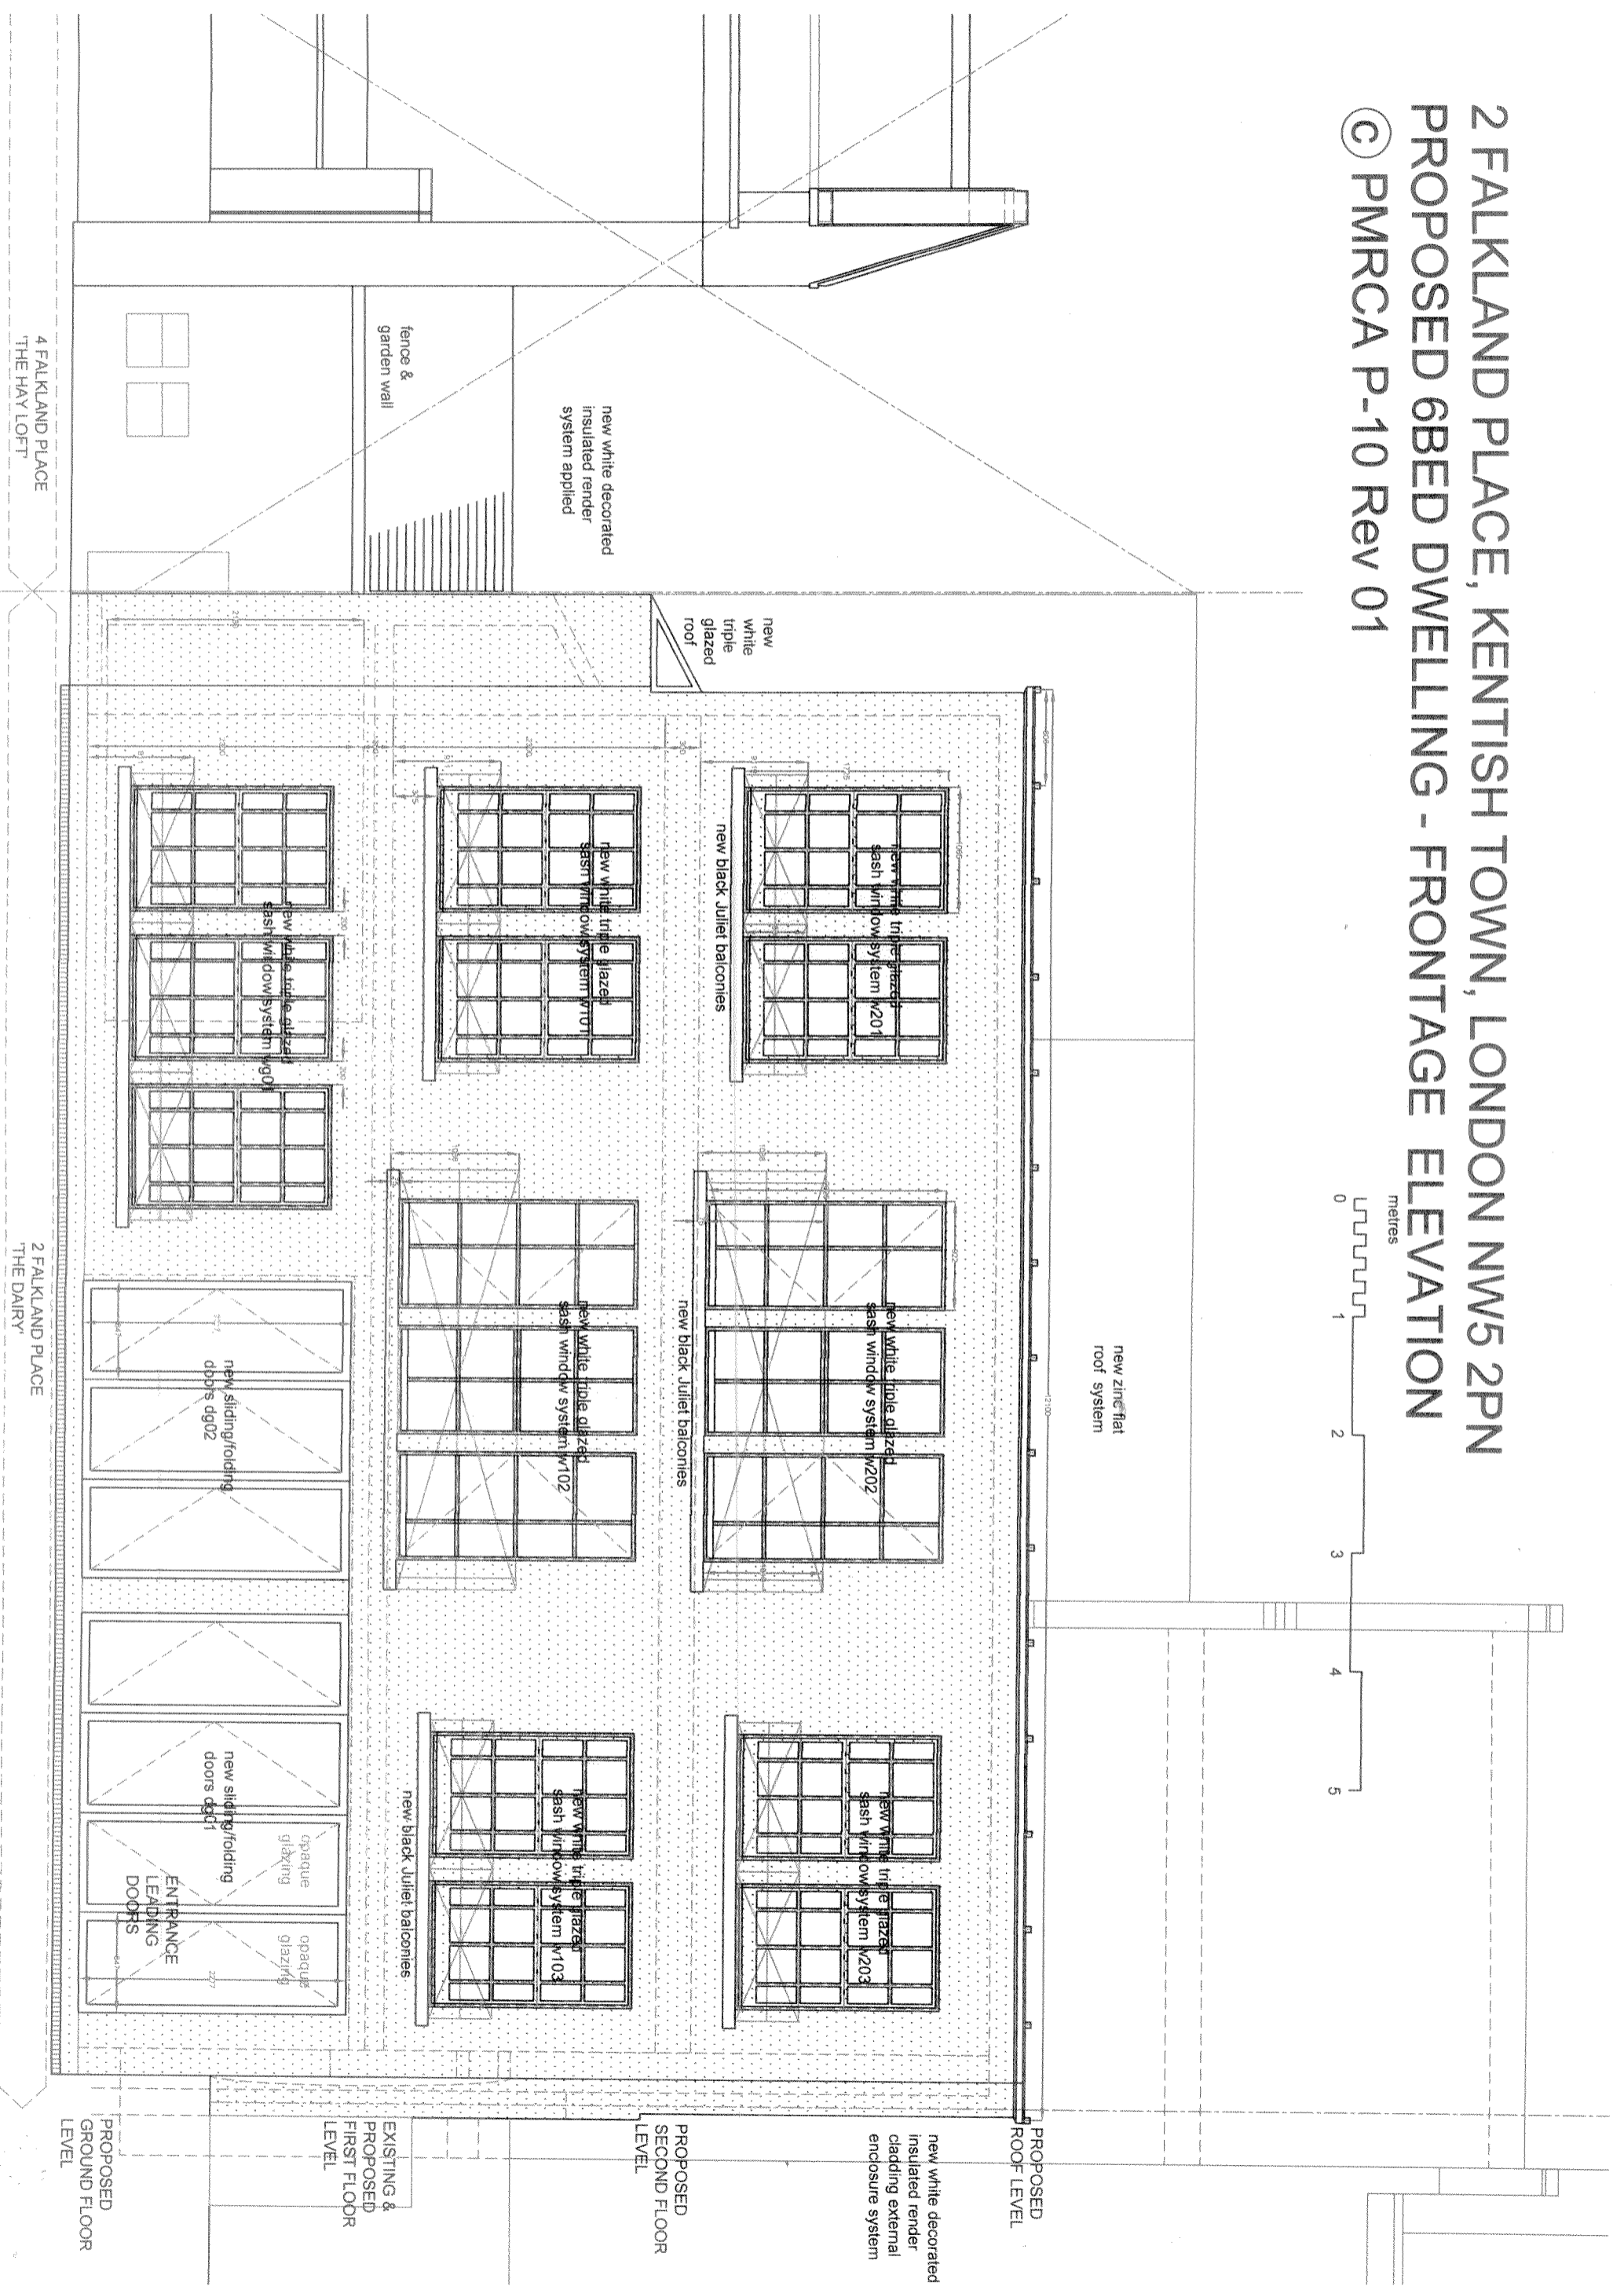

4 FALKLAND PLACE
THE HAY LOFT

2 FALKLAND PLACE
THE DAIRY

PROPOSED ROOF LEVEL
PROPOSED SECOND FLOOR LEVEL
EXISTING & PROPOSED FIRST FLOOR LEVEL
PROPOSED GROUND FLOOR LEVEL