


2 FALKLAND PLACE, KENTISH TOWN, LONDON NW5 2PN PROPOSED 6BED DWELLING - SECTION A-A

© PMRCA P-06 Rev 01

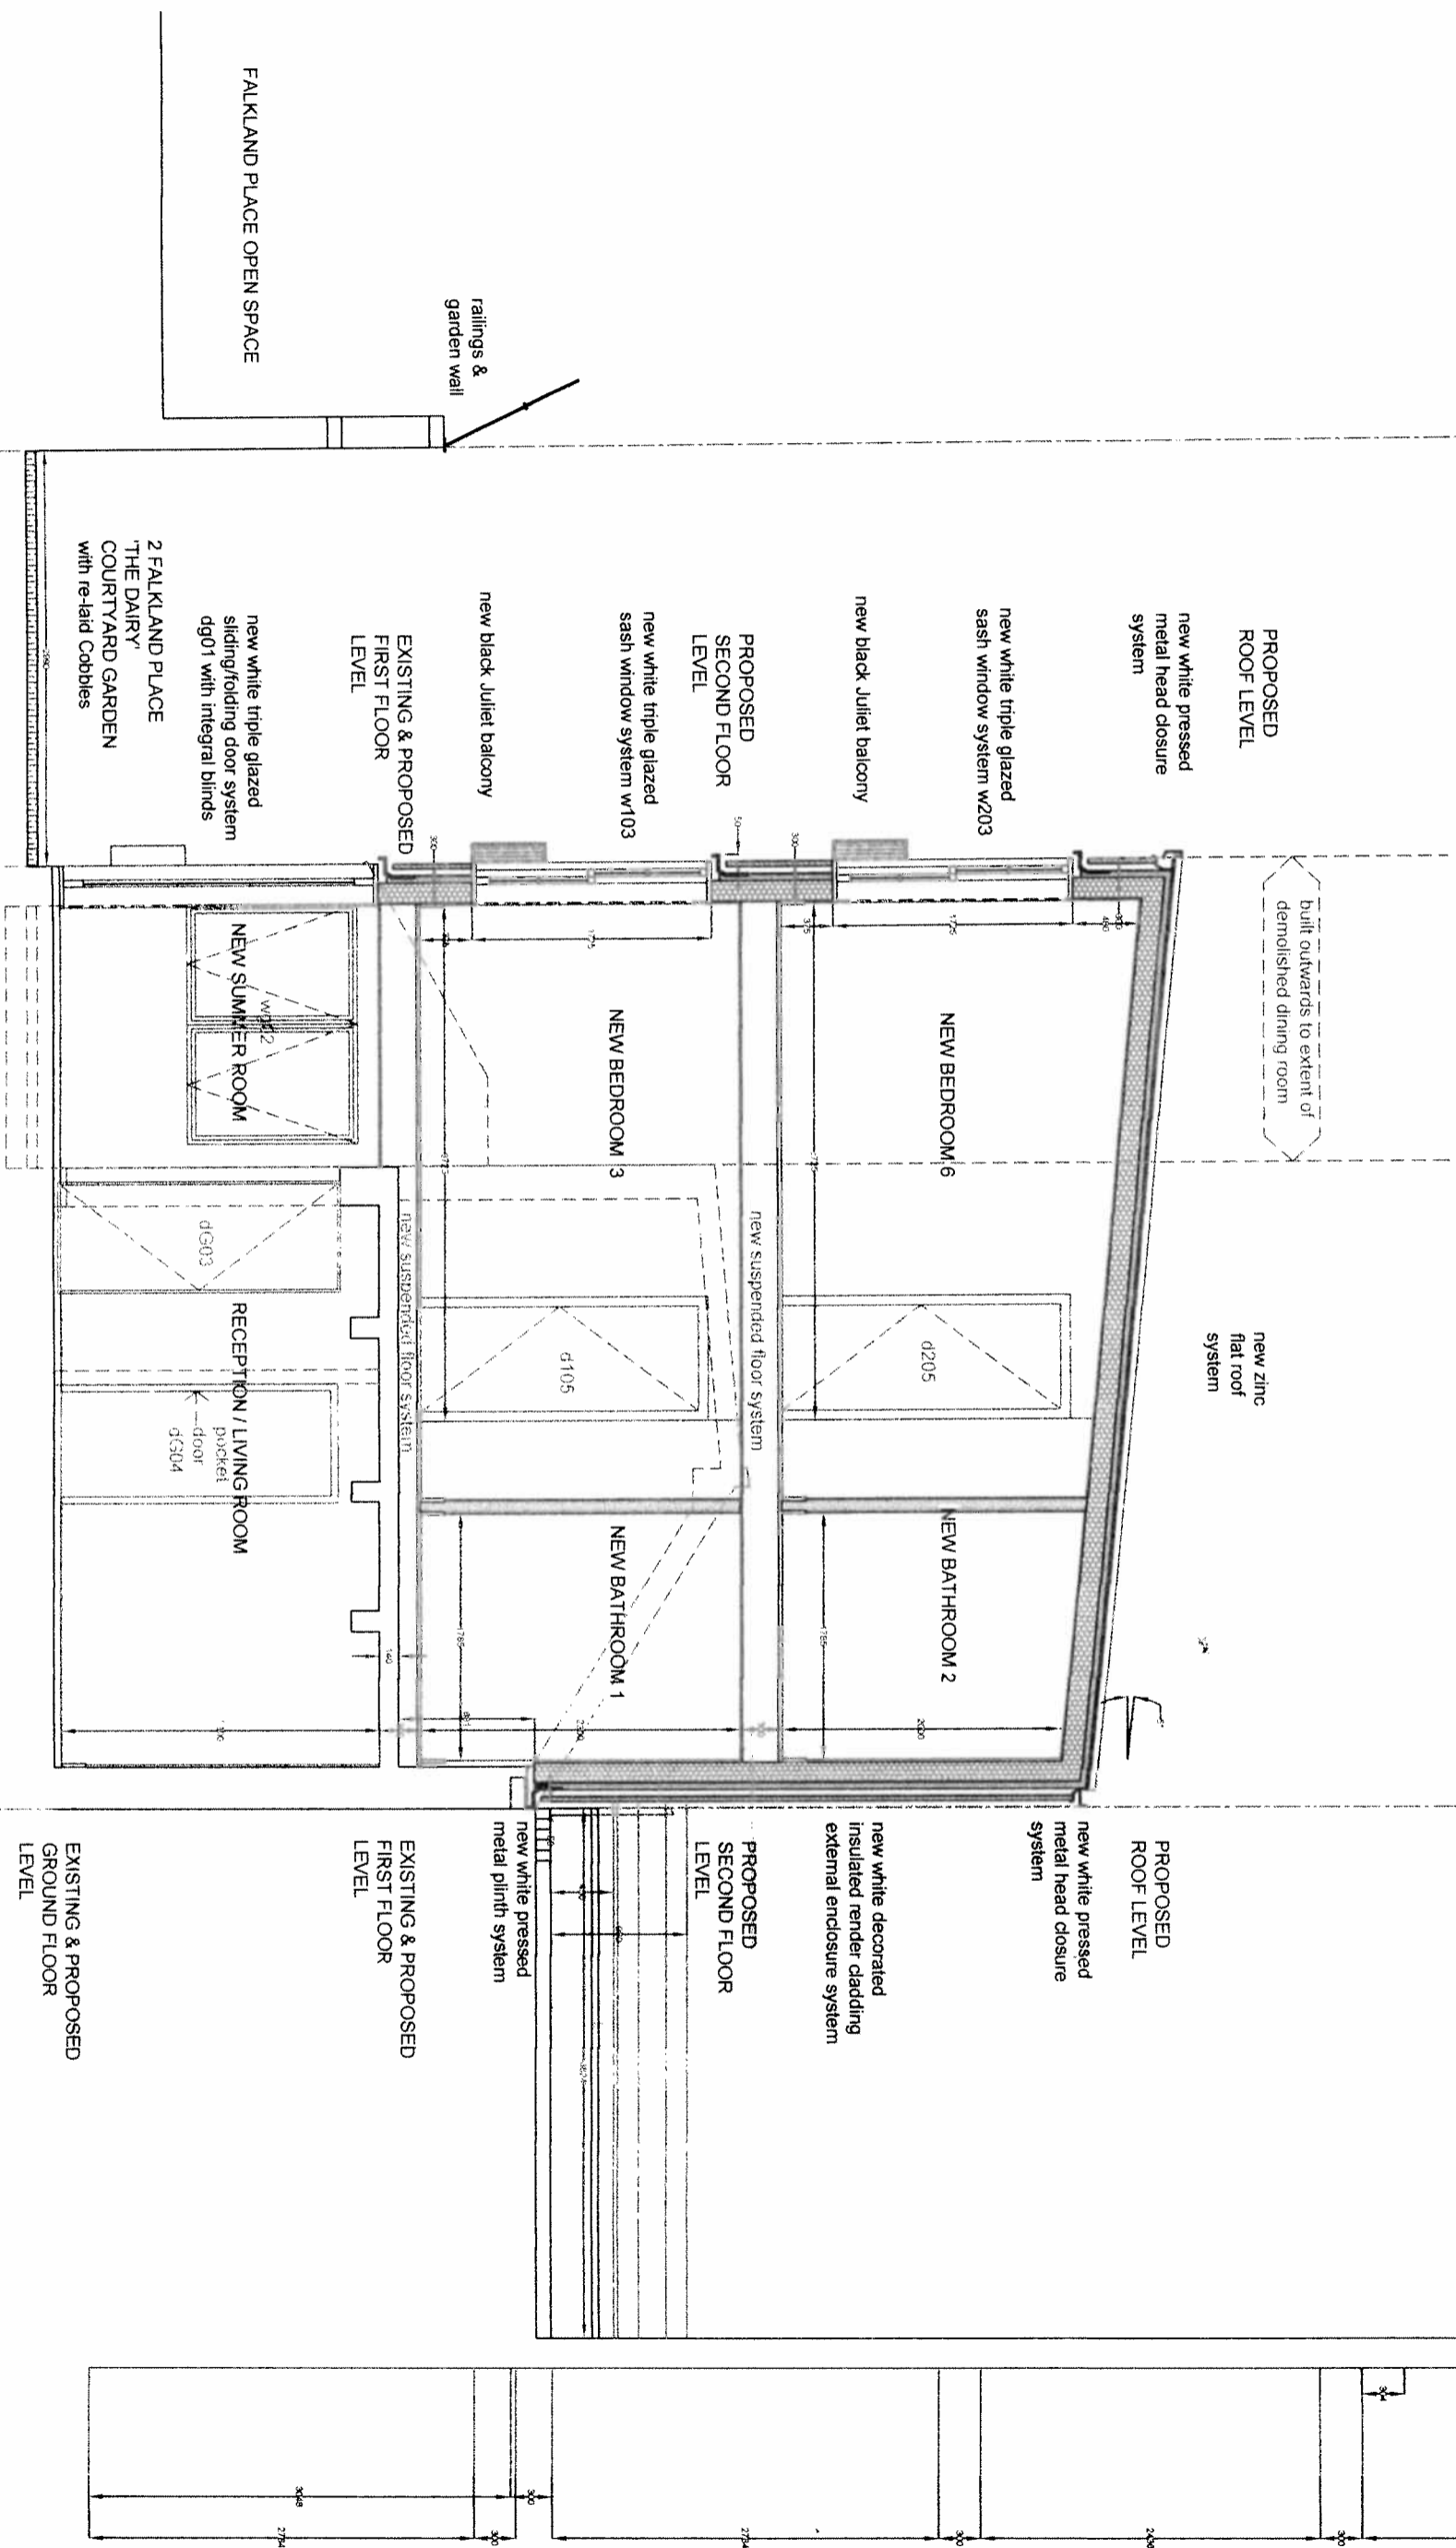

FALKLAND PLACE OPEN SPACE

2 FALKLAND PLACE
'THE DAIRY'

2 FORTESS ROAD