


GENERAL NOTES


FIGURED DIMENSIONS ARE TAKEN TO STRUCTURE UNLESS INDICATED OTHERWISE.
ALL DIMENSIONS TO BE CHECKED ON SITE PRIOR TO COMMENCEMENT OF WORK.
DRAWINGS TO BE USED IN CONSTRUCTION WITH ALL OVERSIGHT DRAWINGS, CONSULTANTS AND
SPECIFICALLY DRAWING CONSTRUCTION RULES, SPECIFICATIONS AND APPROVED REQUIREMENTS WHERE
APPLICABLE.
ANY DEVIATION MUST BE BRIDGED TO THE ATTENTION OF PH & PH. ALTHOUGH ALL
ANY MODIFICATION TO THE DRAWING MUST BE CARRIED OUT BY PH & PH.
THE DRAWING REMAINS UNDER THE COPYRIGHT OF PCKO ARCHITECTS LIMITED. PLEASE OBTAIN PERMISSION
BEFORE COPYING.
WHERE METHOD OF CONSTRUCTION INCORPORATES TIMBER JOIST GAUGE STEEL, PLEASE ALL ELEMENTS OF
FRAMING INCLUDING SPIND LOCATION, JOISTING, SHEATHING, LINERS, TRUSSES AND KING BRACING TO BE IN
PLAIN MANUFACTURE METHOD, DETAIL AND SPECIFICATION.
ALL STRUCTURAL ELEMENTS ARE SHOWN IN SECTION. ALL ELEMENTS OF STRUCTURE REFER TO STRUCTURAL
ENGINEERS AND SPECIALIST SUB-CONTRACTOR/FABRICATOR'S DESIGN DETAIL AND SPECIFICATION.
ALL MECHANICAL AND ELECTRICAL ELEMENTS ARE SHOWN IN SECTION. FOR ALL MECHANICAL REFER TO
BUILDING SERVICES ENGINEERS AND SPECIALIST SUB-CONTRACTORS DESIGN, DETAIL AND SPECIFICATION.



EAST ELEVATION 3-3

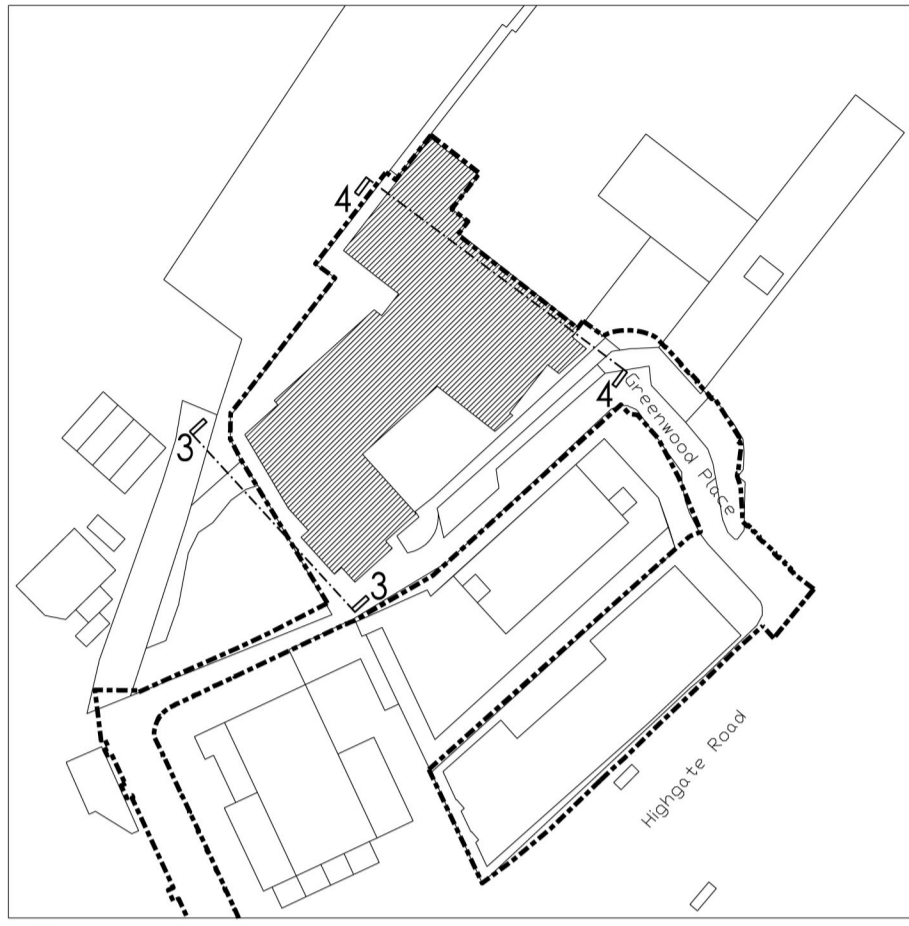

KEY PLAN 1:1250

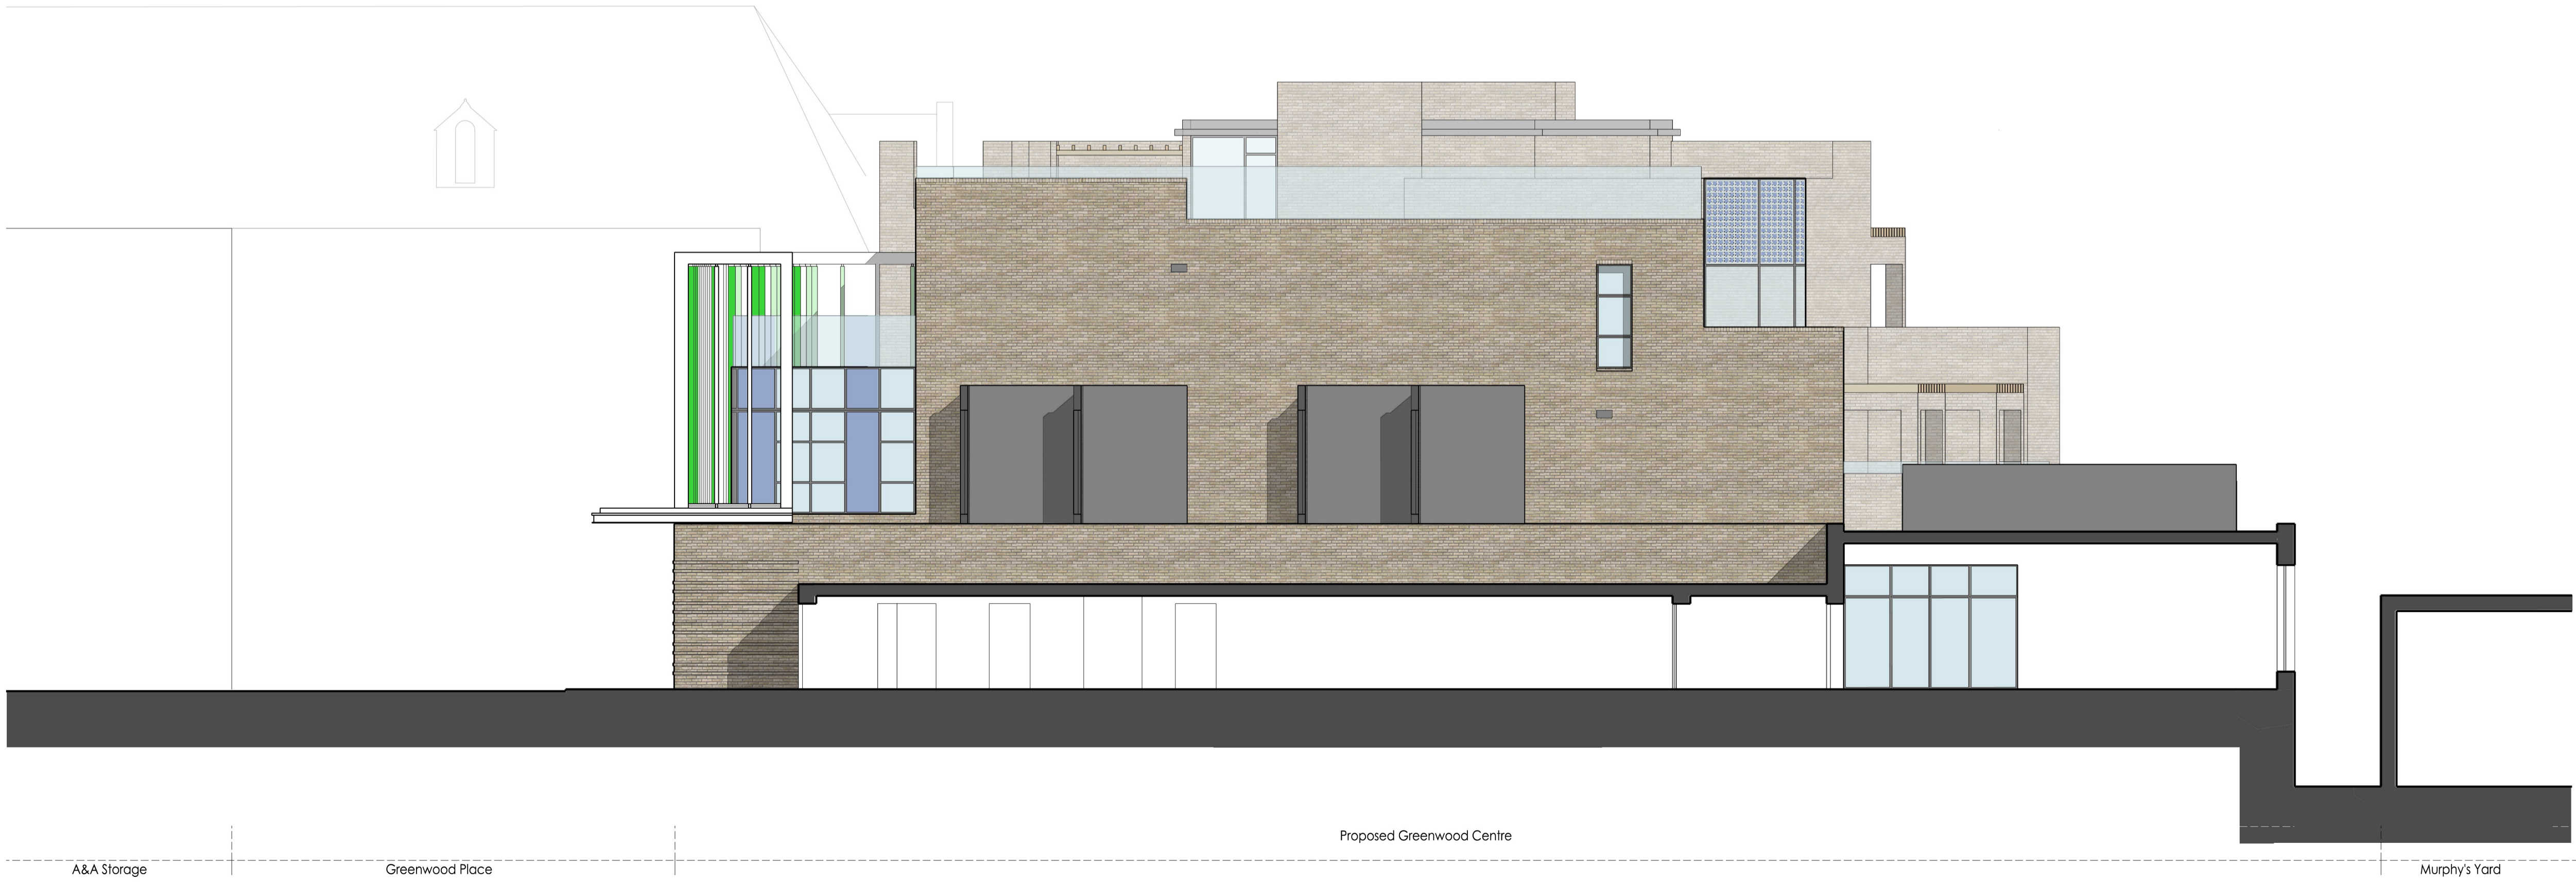

WEST ELEVATION 4-4

