



**GENERAL NOTES**

ALL DIMENSIONS ARE GIVEN TO STRUCTURE UNLESS INDICATED OTHERWISE.  
 ALL DIMENSIONS TO BE CHECKED ON SITE PRIOR TO COMMENCEMENT OF WORK.  
 DRAWINGS TO BE READ IN CONJUNCTION WITH ALL CONSTRUCTION DRAWINGS, CONDITIONS AND SPECIALISTS DRAWINGS, CONSTRUCTION NOTES, SPECIFICATIONS AND EMPLOYER'S REQUIREMENTS WHERE APPLICABLE.  
 ANY DISCREPANCY MUST BE BROUGHT TO THE ATTENTION OF PKCO IN WRITING. ASK FOR A CLARIFICATION TO THE DRAWING TO BE CARRIED OUT BY PKCO.  
 THE DRAWING REMAINS UNDER THE COPYRIGHT OF PKCO AND IS NOT TO BE REPRODUCED OR TRANSMITTED IN ANY FORM OR BY ANY MEANS, ELECTRONIC OR MECHANICAL, INCLUDING PHOTOCOPYING, RECORDING, OR BY ANY INFORMATION STORAGE AND RETRIEVAL SYSTEM, WITHOUT THE WRITTEN PERMISSION OF PKCO.  
 THESE NOTES OF CONSTRUCTION INFORMATION ARE FOR GUIDANCE ONLY. ALL ELEMENTS OF THE DRAWING, INCLUDING DIMENSIONS, LOCATIONS, NOTATIONS, DIMENSIONS, LINES, TYPES AND VARIOUS SYMBOLS TO BE USED, SHALL BE SHOWN INDICATELY. FOR ALL ELEMENTS OF STRUCTURE REFER TO STRUCTURAL DRAWINGS AND SPECIFICATIONS FOR CONSTRUCTION AND SPECIFICATIONS.  
 ALL MECHANICAL AND ELECTRICAL ELEMENTS ARE SHOWN INDICATELY FOR ALL AREAS INDICATED HERE TO BE BIDDING SERVICES ENGINEERS AND SPECIALISTS CONTRACTORS DESIGN, DETAIL AND PREPARATION.

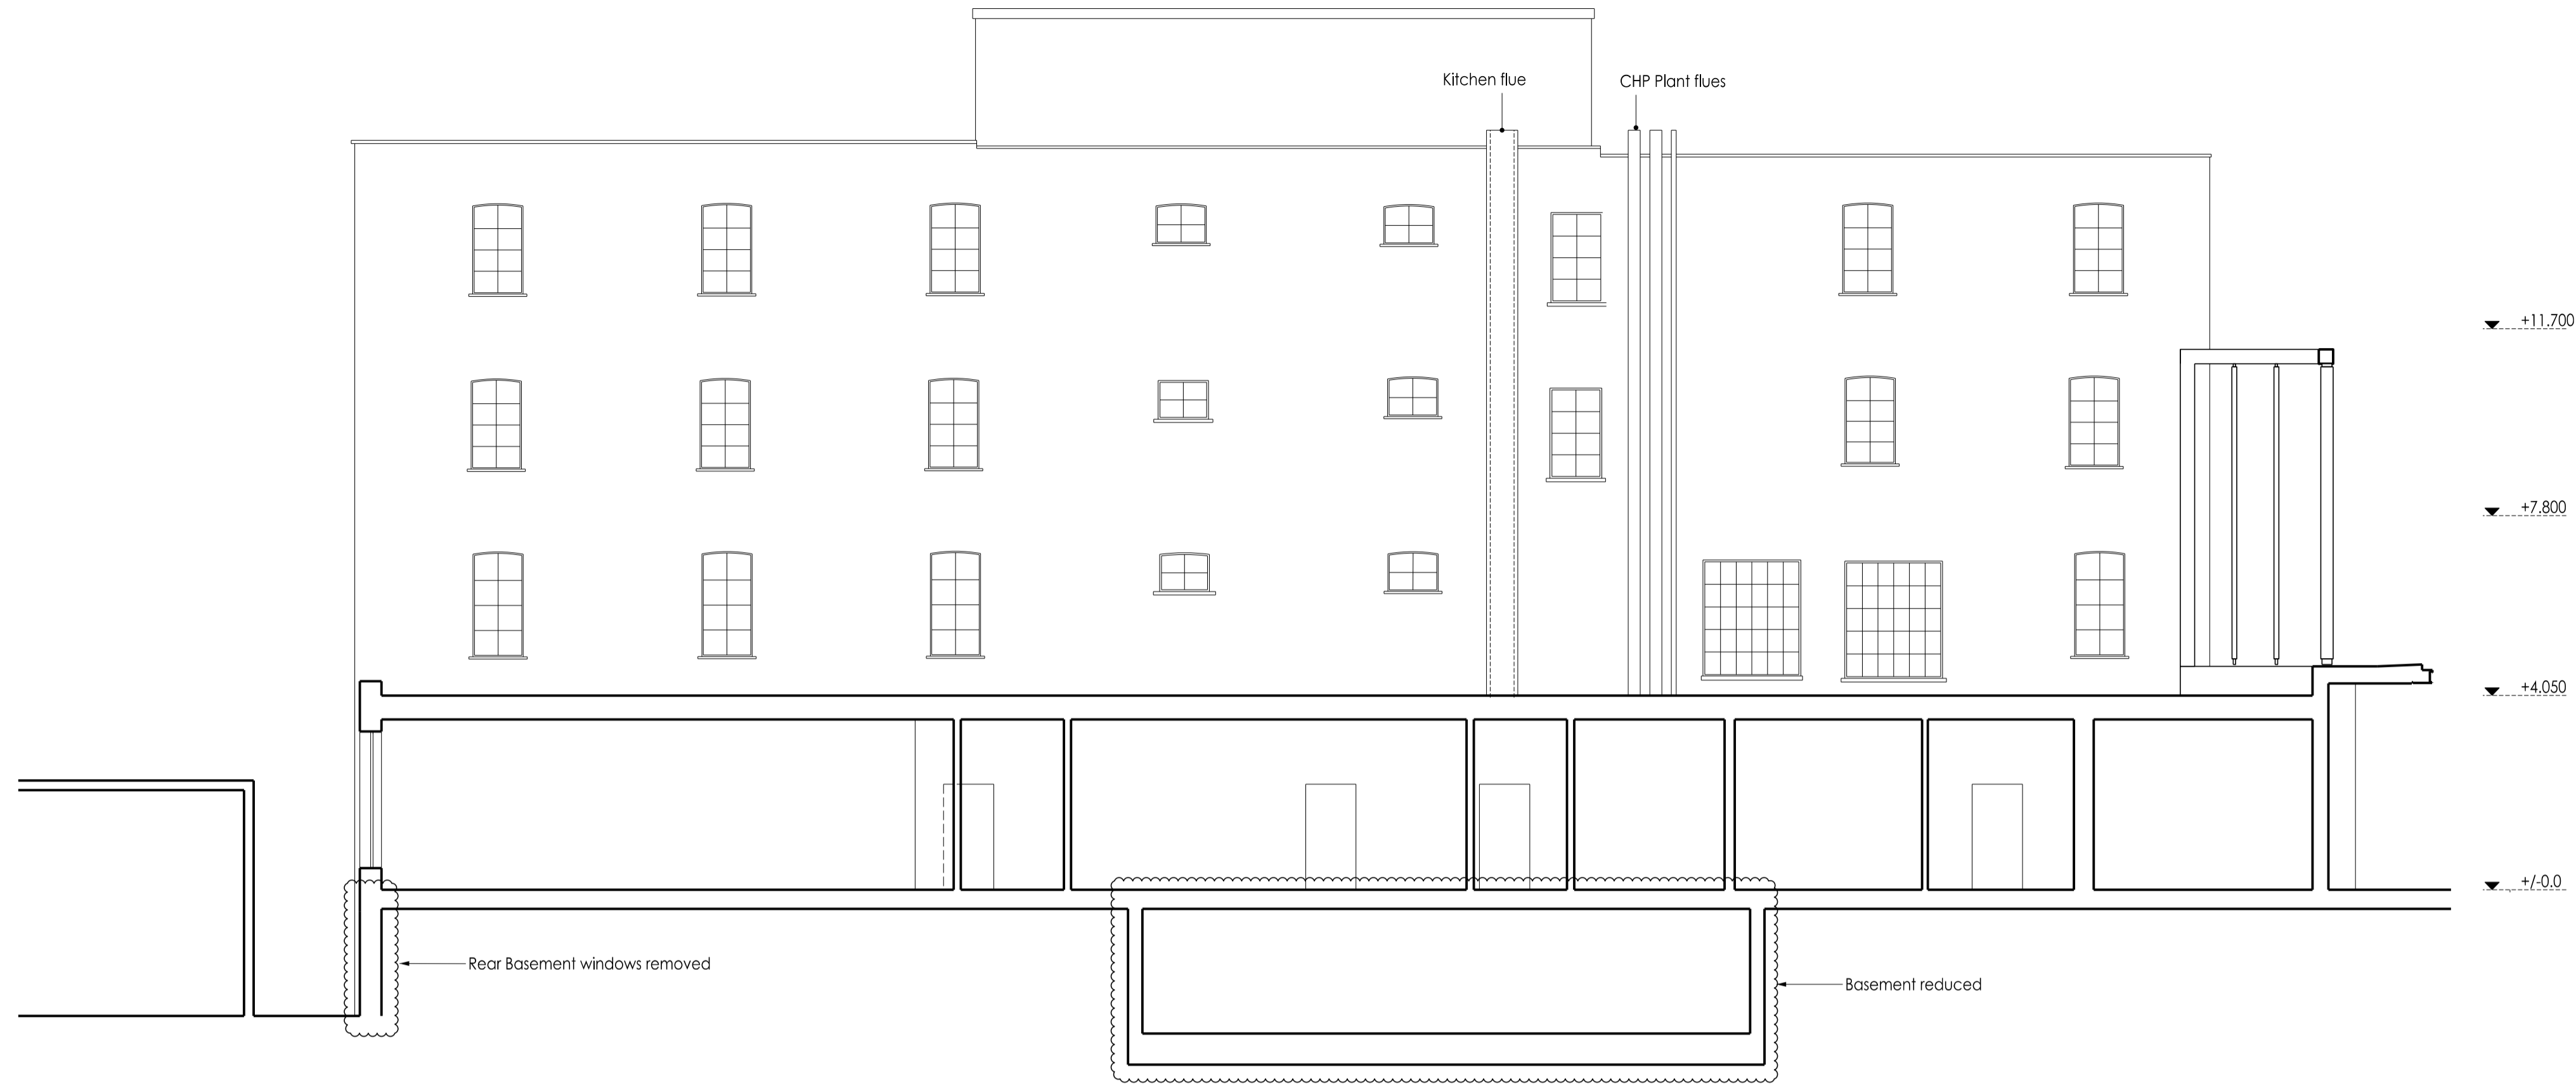


SECTION A-A

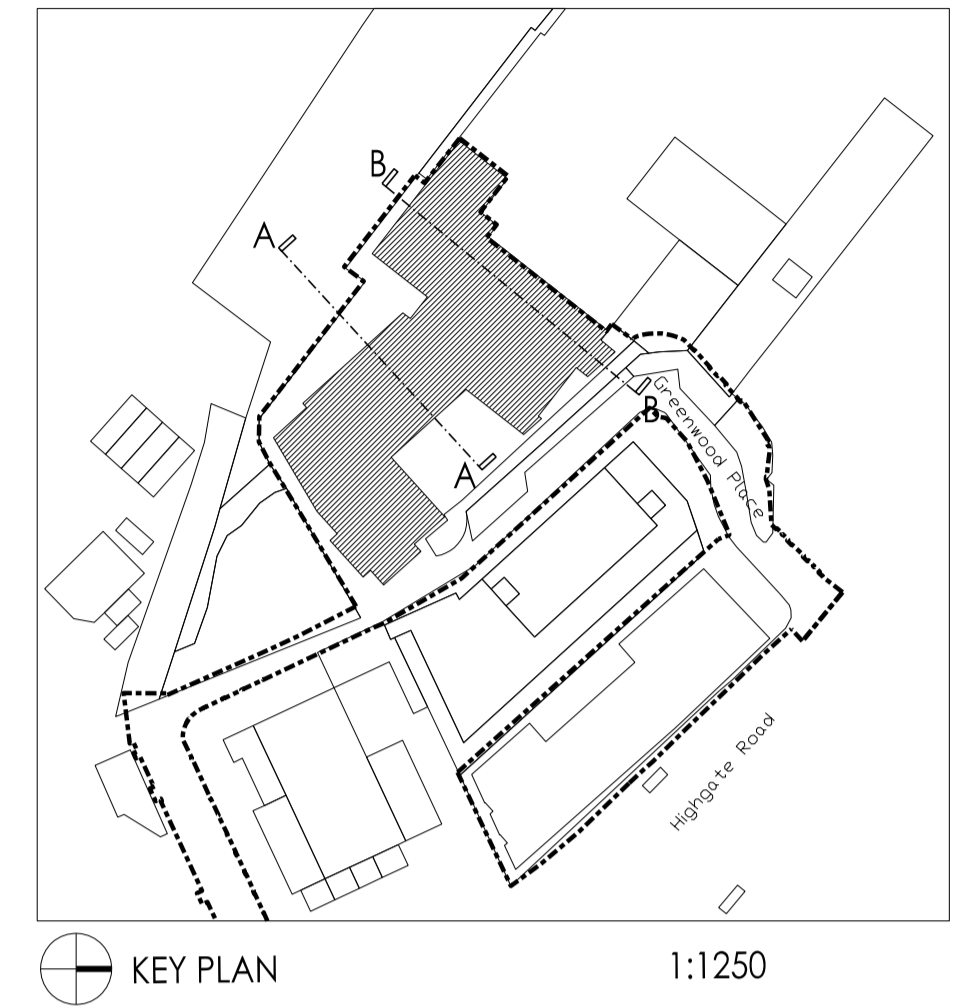


KEY PLAN

1:1250

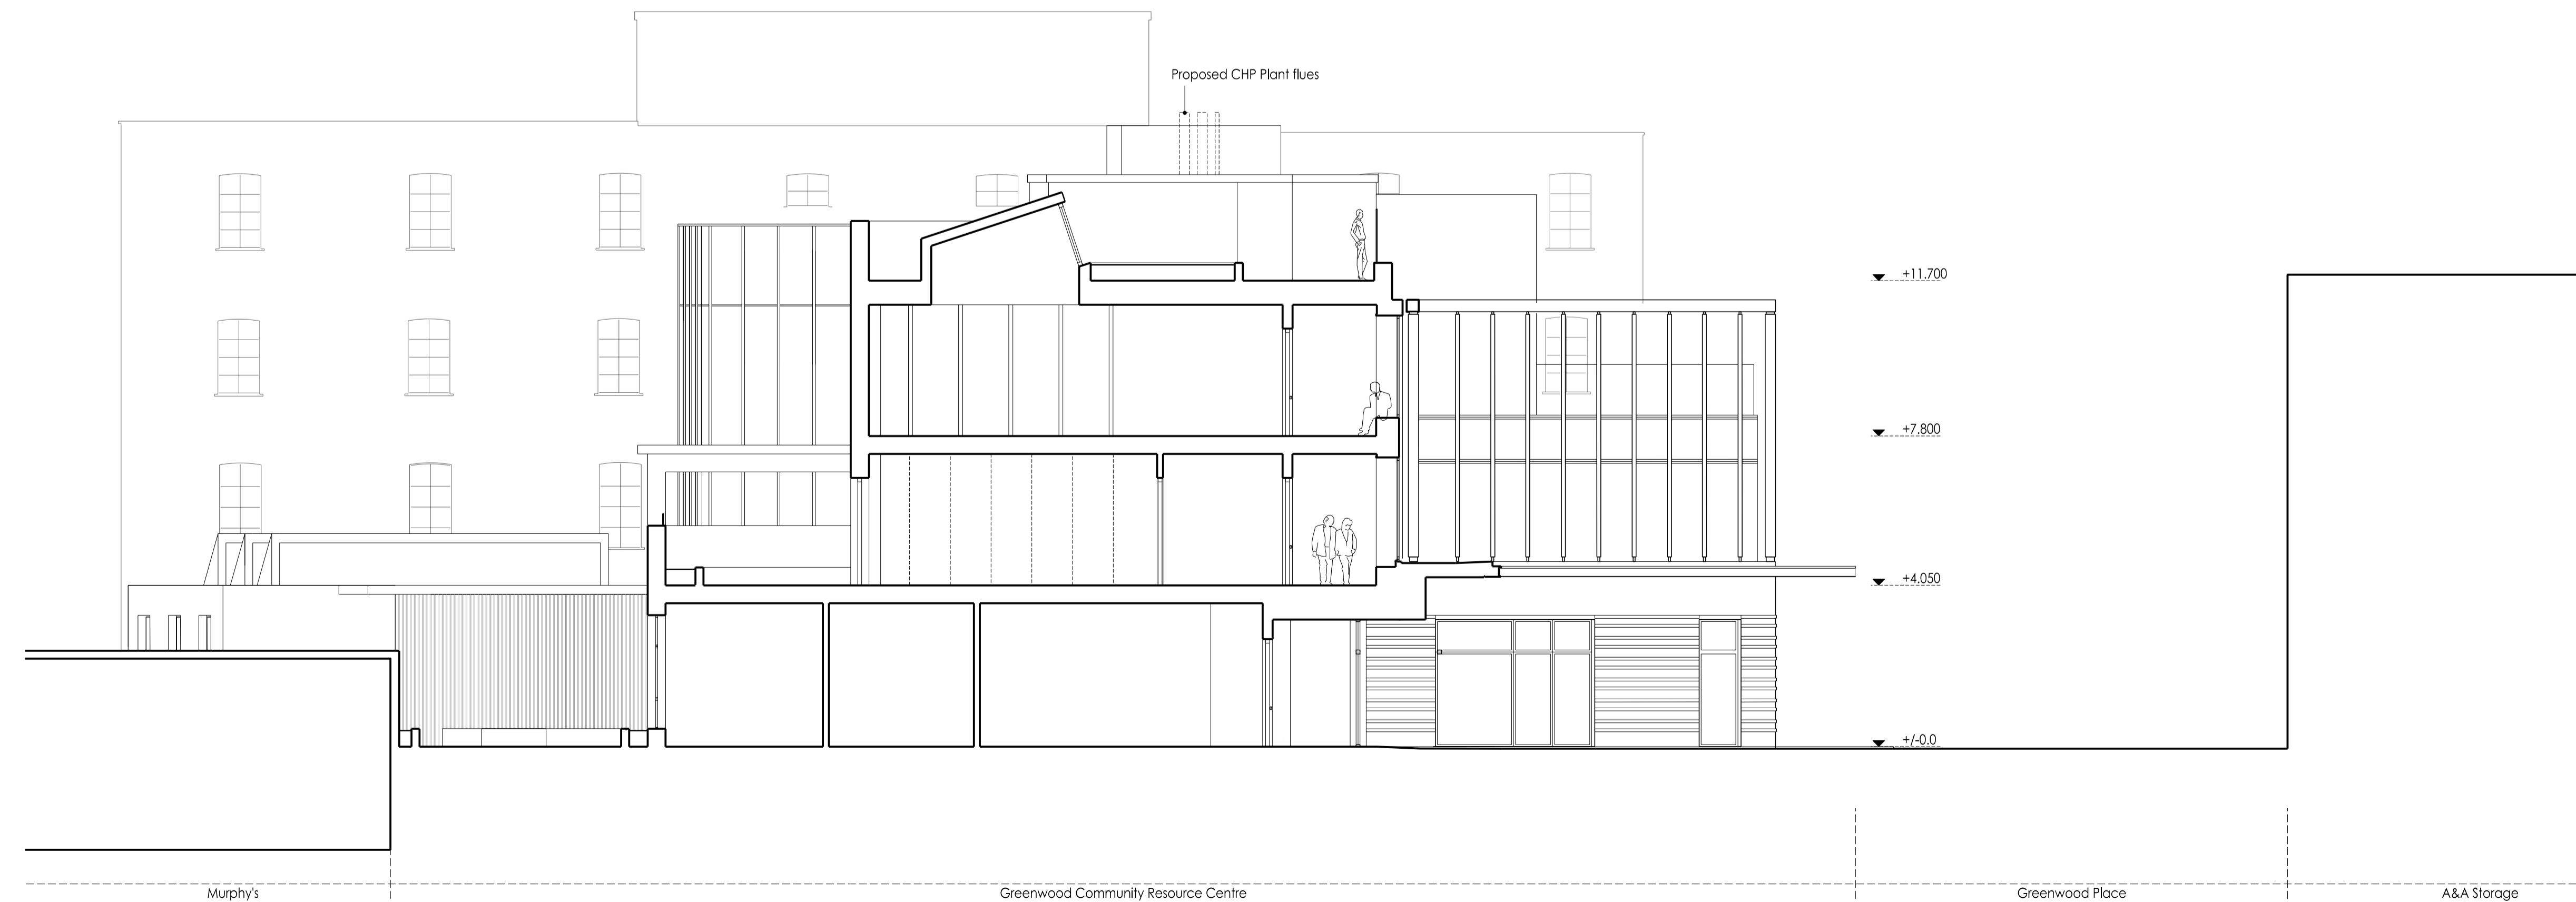

SECTION B-B

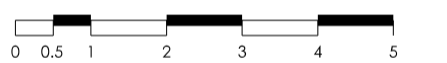

07.12.16	B	Amendments indicated	JF	RS
07.05.15	A	GENERAL AMENDMENTS	PH	PH
DATE	REV.	DESCRIPTION	BY	CHECKED

**PKCO**  
 an HR company

5 - 8 HARDWICK STREET  
 LONDON EC1R 4RG  
 TEL: 020 - 7372 - 8918  
 www.pkco.co.uk

ARCHITECTS INTERIOR DESIGNERS  
 MASTER PLANNERS URBAN DESIGNERS

CLIENT	LB Camden
PROJECT	Greenwood Place
DRAWING TITLE	Proposed Sections
STATUS	PLANNING
SCALE	1:100@A1 1:200@A3
DATE	2013.08
DRAWING NO.	1213_PL_265
REVISION	B